




NAME	ADDRESS	TELEPHONE NUMBER	SIGNATURE

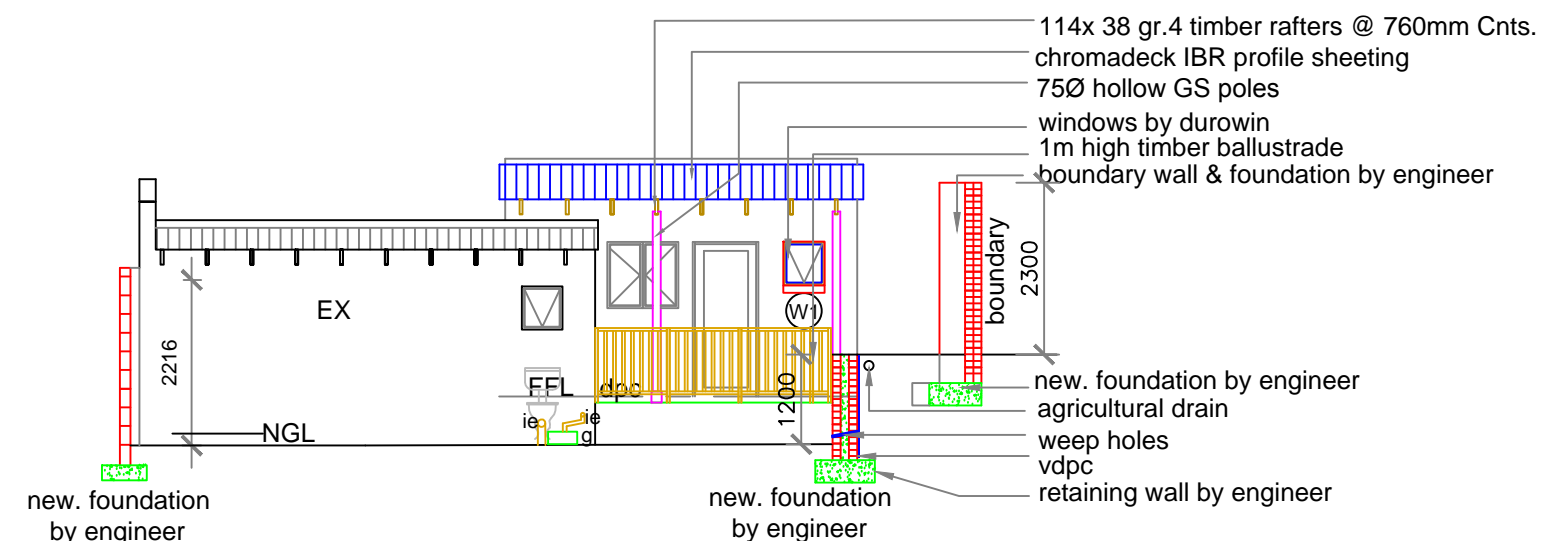


**NORTH EAST ELEVATION OUTBUILDING(SECTION B-B)**  
 scale 1:100

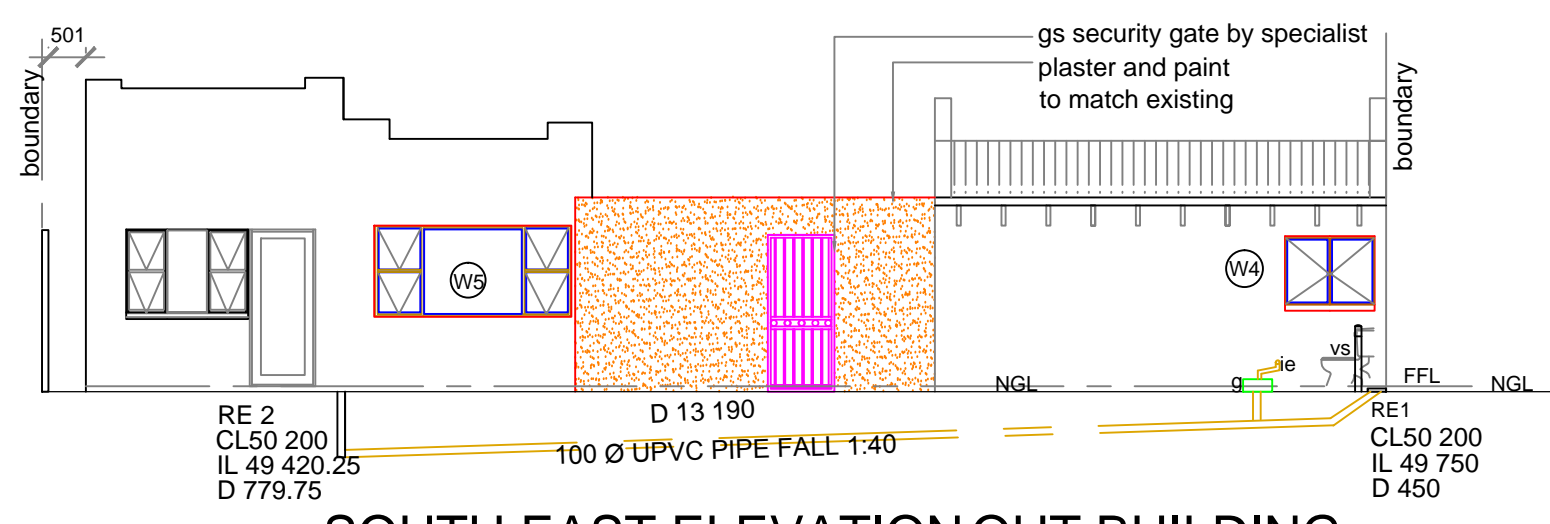


**SOUTH EAST ELEVATION OUT BUILDING**  
 scale 1:100

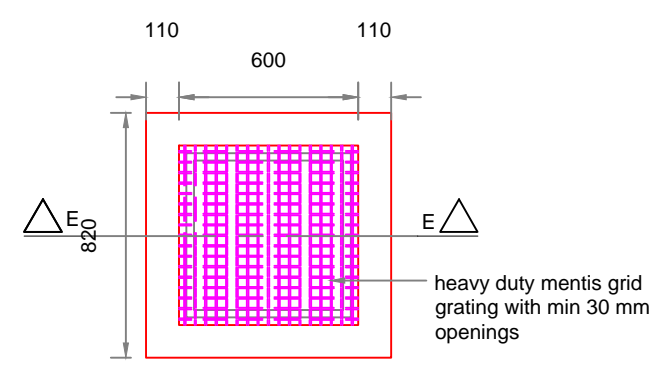


**FLOOR LAYOUT**  
 SCALE 1:25

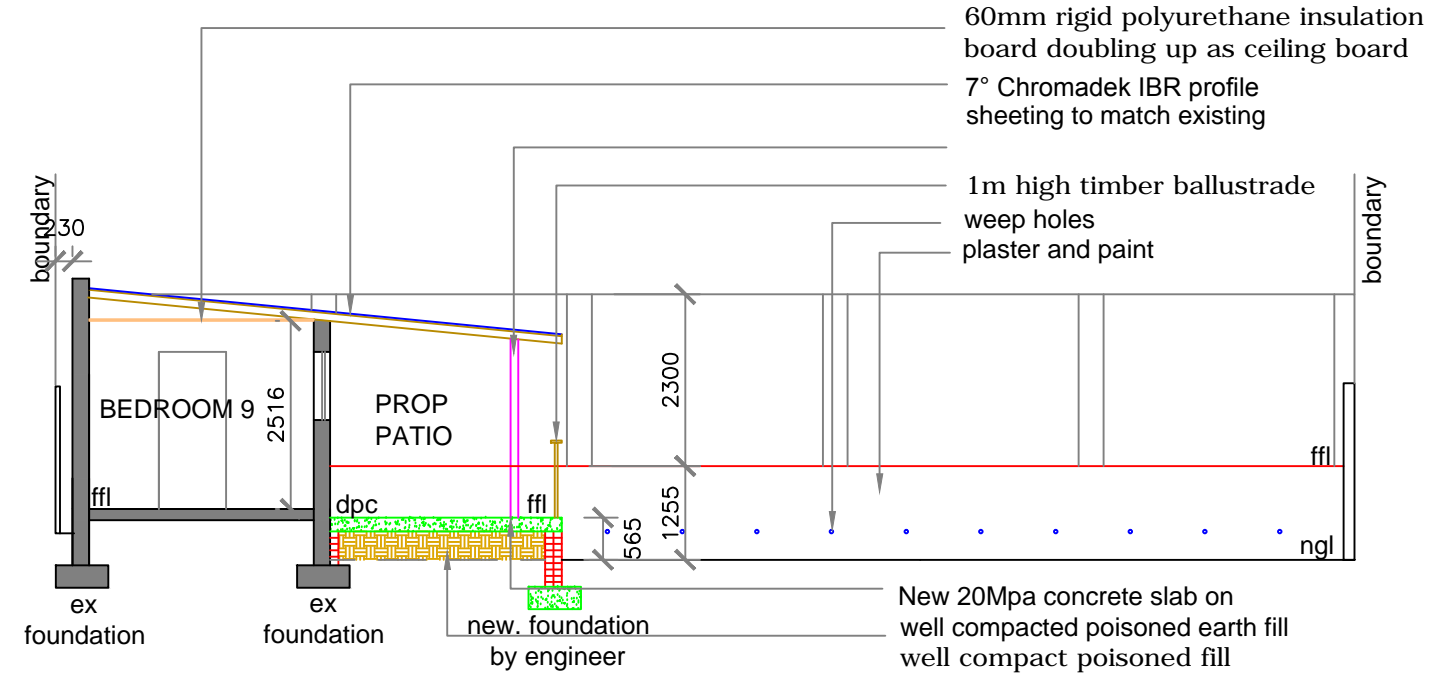


**SECTION C-C**  
 scale 1:100

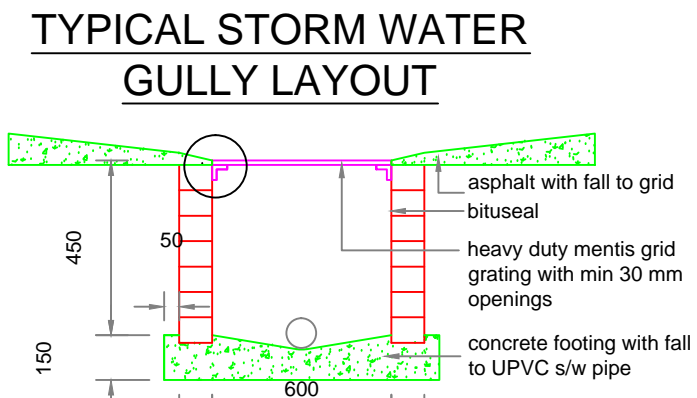


**SECTION E-E**  
 SCALE 1:25

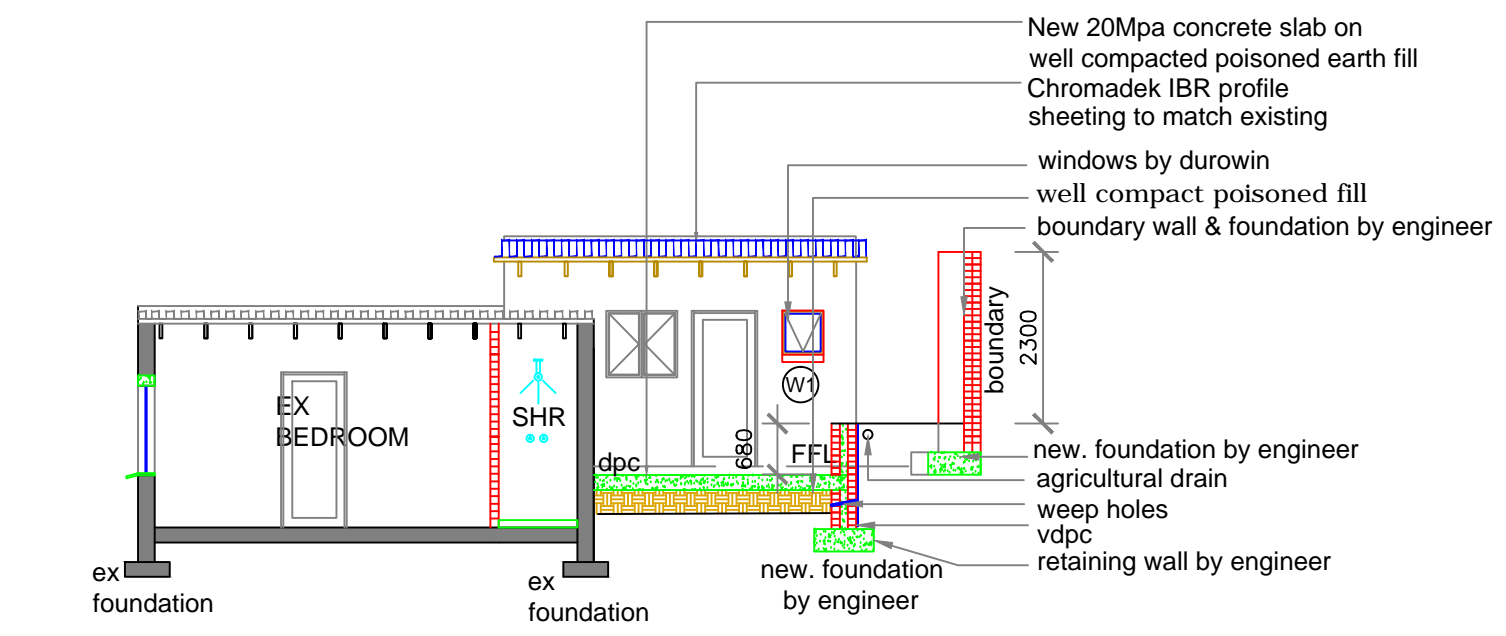

**SECTION A-A**  
 scale 1:100

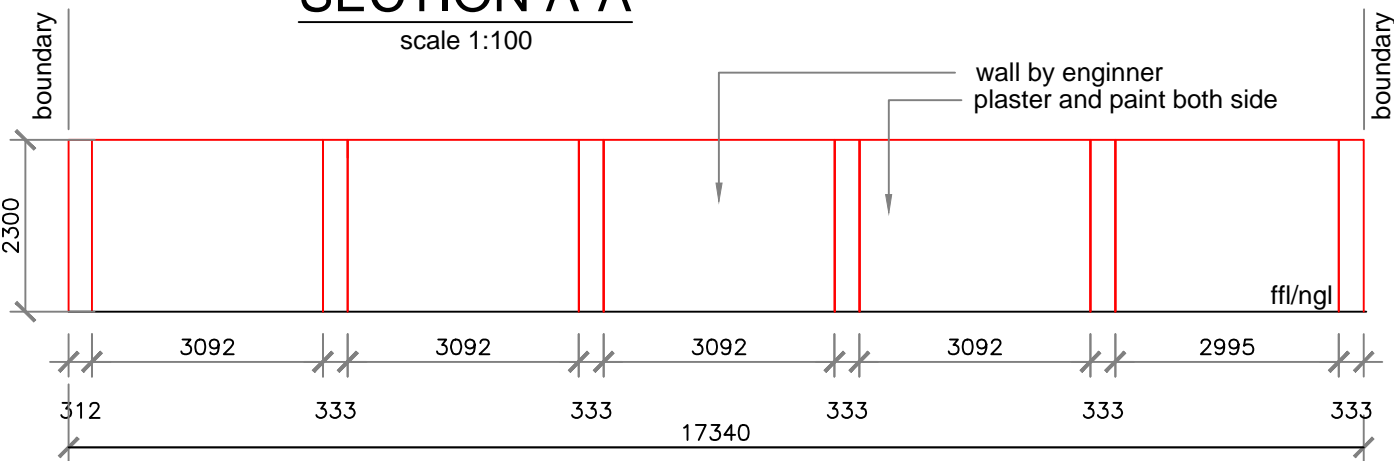

**SOUTH EAST BOUNDARY WALL ELEVATION**  
 scale 1:100

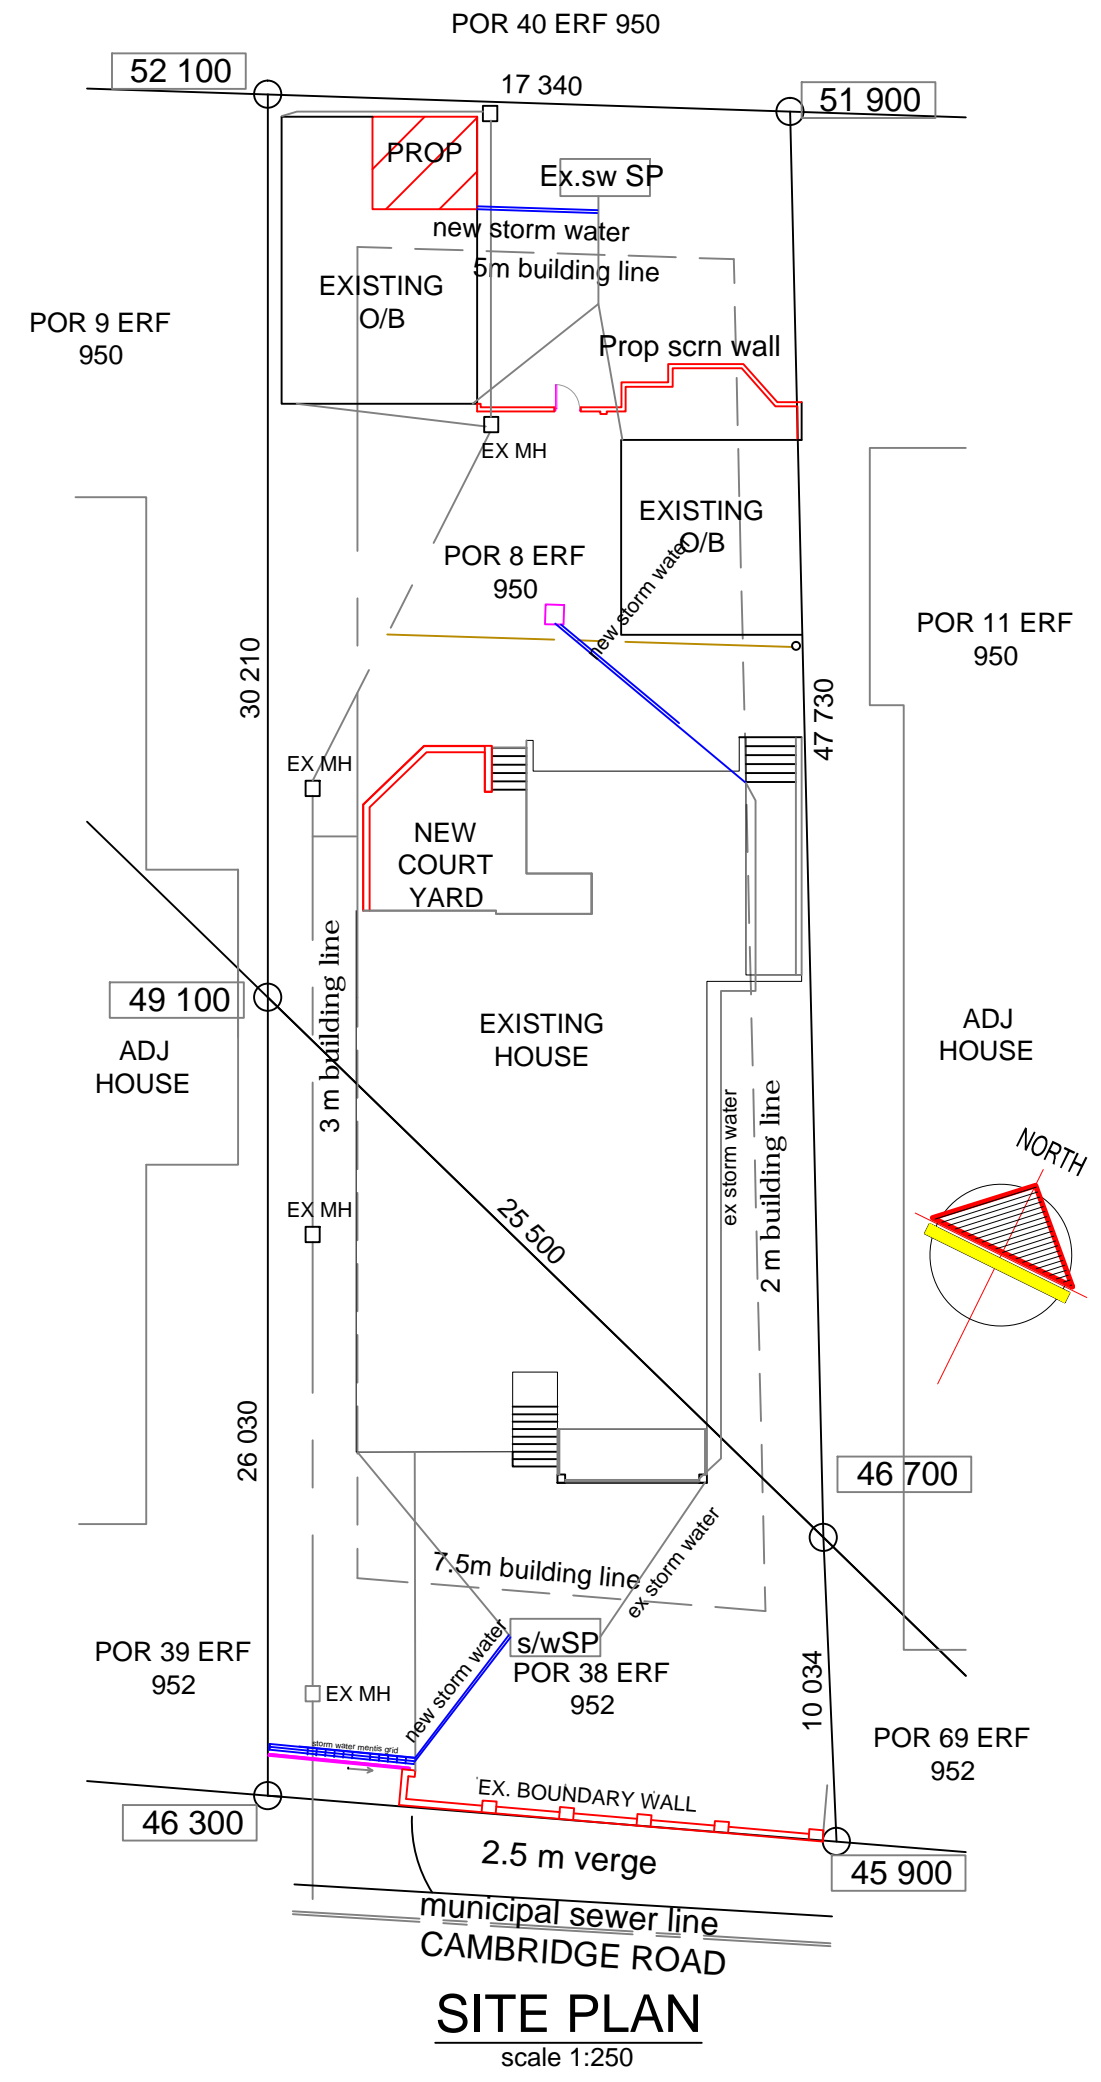

**SITE PLAN**  
 scale 1:250

OWNERS SIGNATURE

DRAWING TITLE:  
 PROPOSED ADDITIONS & ALTERATIONS  
 TO EXISTING RESIDENCE AND OUTBUILDING AT  
 27 CAMBRIDGE DRIVE - DURBAN NORTH  
 AT POR 8 OF ERF 950, DURBAN NORTH  
 FOR CARLO BALDOCCHI FAMILY TRUST

*Architectural Aspirations*  
 Trading as Budget Plans REG.No. CK/95/35928/23  
 ARCH/MECH/CIV/STRUCT. PLANS

PO Box 53302 CELL - 082 443 3278  
 YELLOWWOOD PARK TELL - 031-208 9382  
 DURBAN FAX - 031-209 8440  
 4004 email - marianblack@telkomsa.net

DESIGNED BY: M.BLACK SCALE:  
 AS SHOWN

DRAWN BY: MB DATE:12/11/12

REGISTRATION: SACAP T0076 / KZNIA 103

SHEET 2 OF 2 PAPER SIZE  
 A 1

DRAWING No.: 2303/12M