

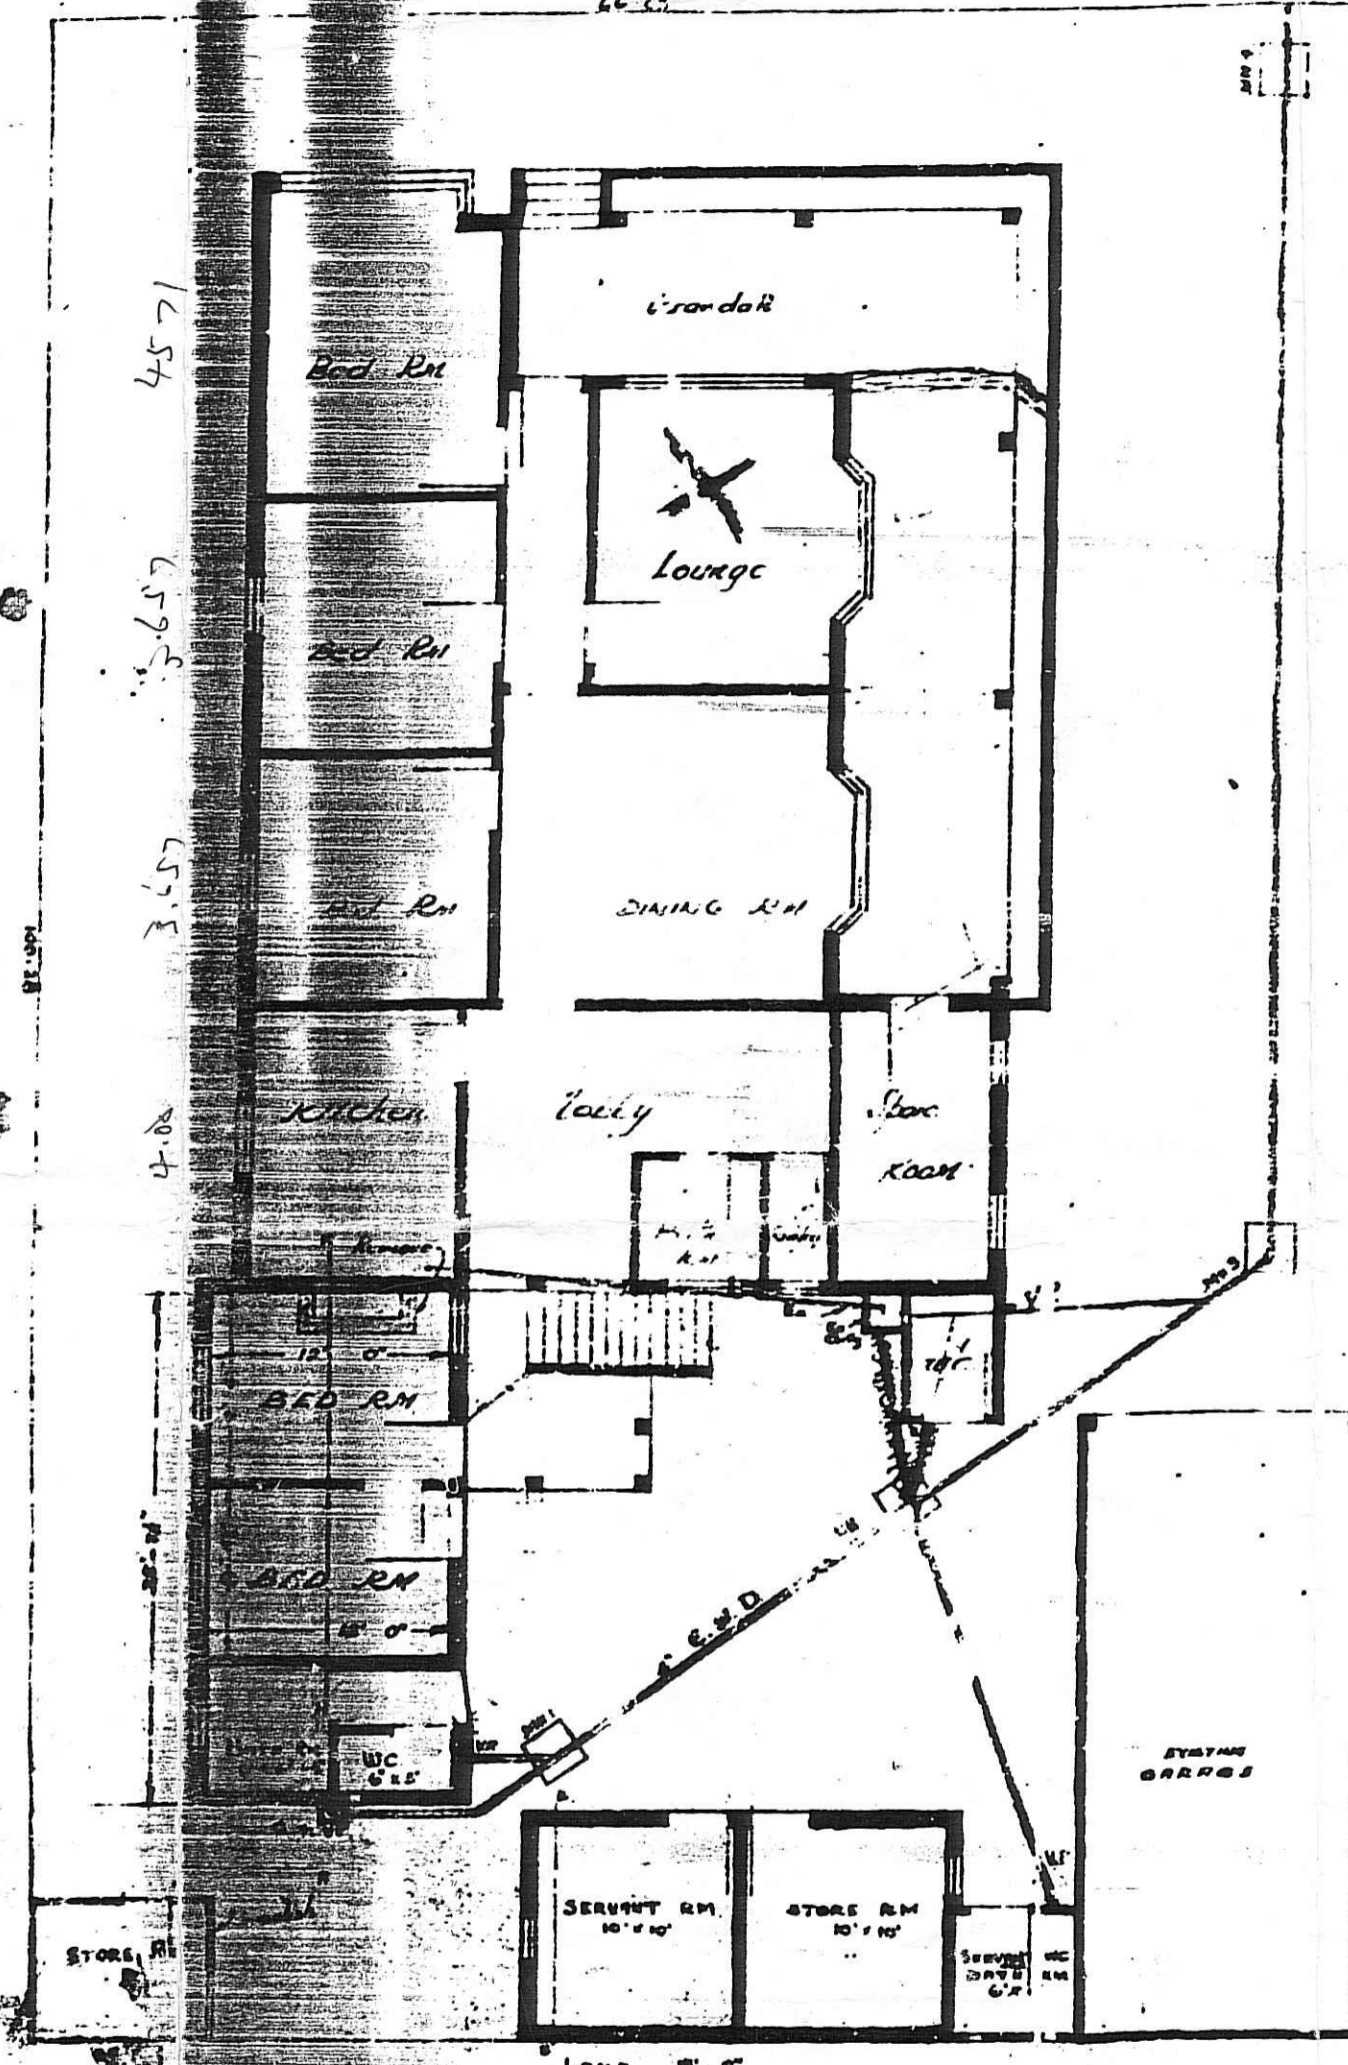



X1.143

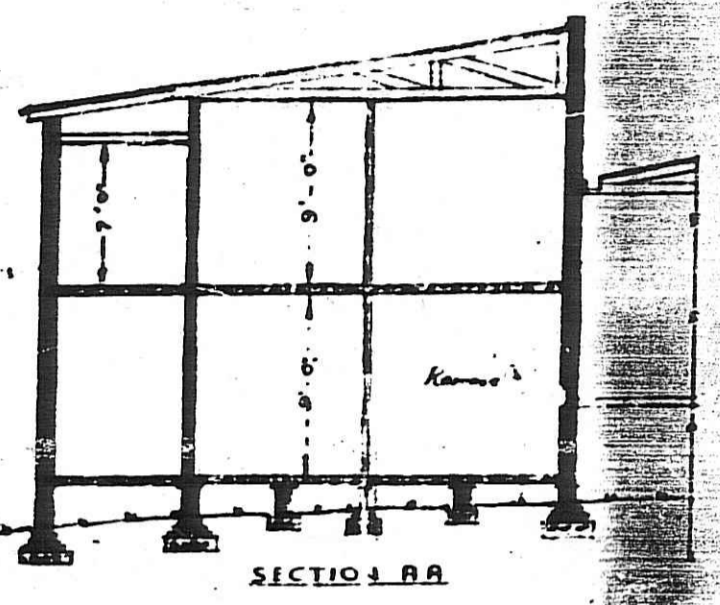


GROUND PLAN

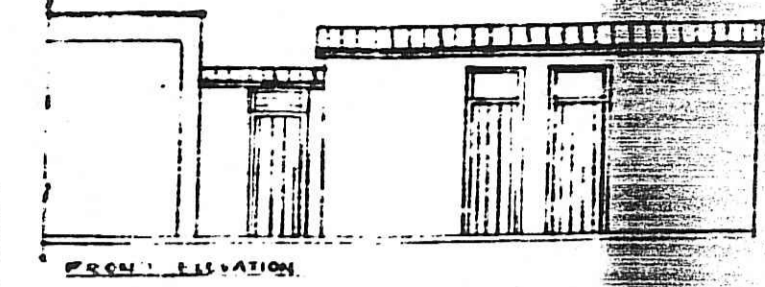

SECTION AA

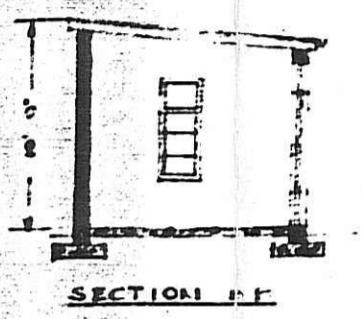


SECTION BB

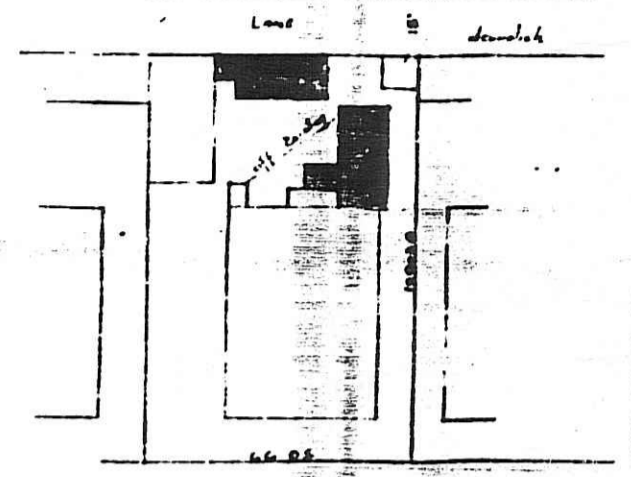


27 COURT AVE

Site Plan Scale 1"=40'

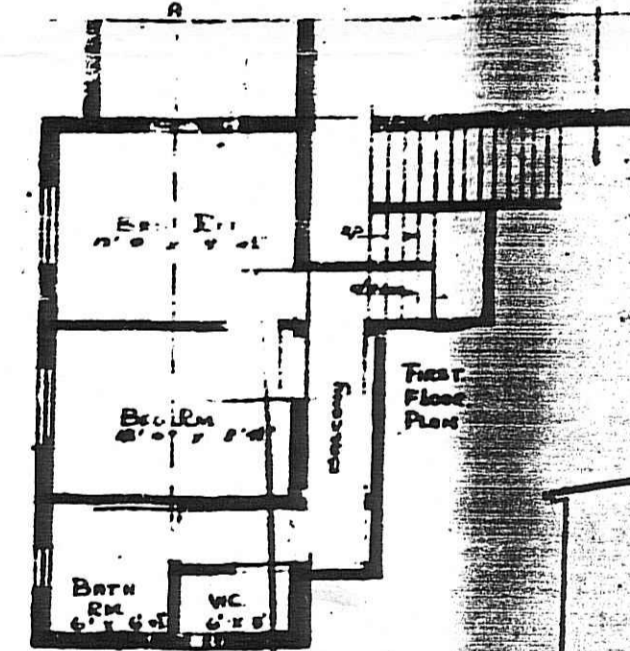


PROPOSED ADDITION OF BED ROOMS OUT-BLDG FOR MR H SMITH ON SUB G5 OF 7 OF C OF TOWNLANDS SCALE 1"

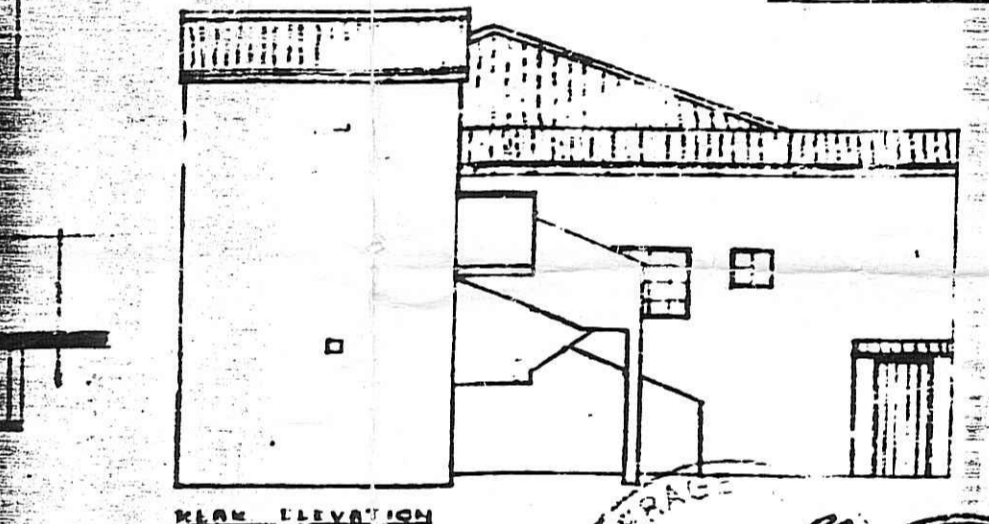

REAR ELEVATION



SIDE ELEVATION

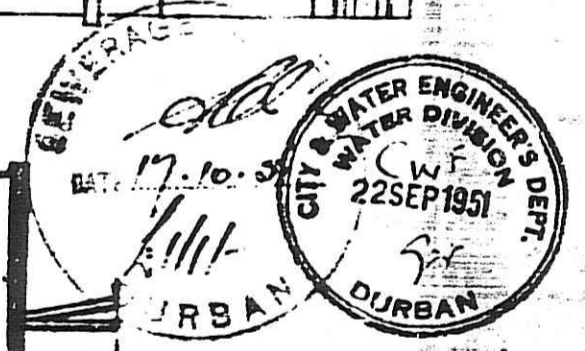

R. NANGO
 22 MAHARAJ RD
 ROSSBURN
 PH. 814857

