




LIVABLE RESIDENCE
CONVEY USE AUTHORITY
GRANTED
2004-11-18
Signature: *[Signature]*
Checked: *[Signature]*

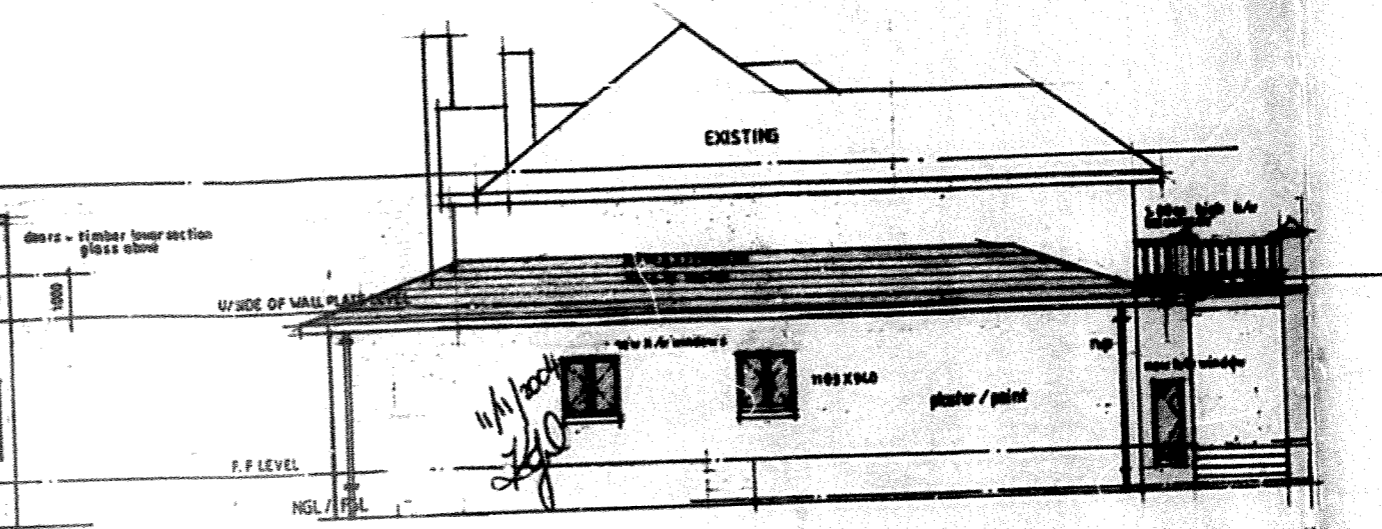

EAST ELEVATION
scale 1 : 100





SOUTH ELEVATION
scale 1:100

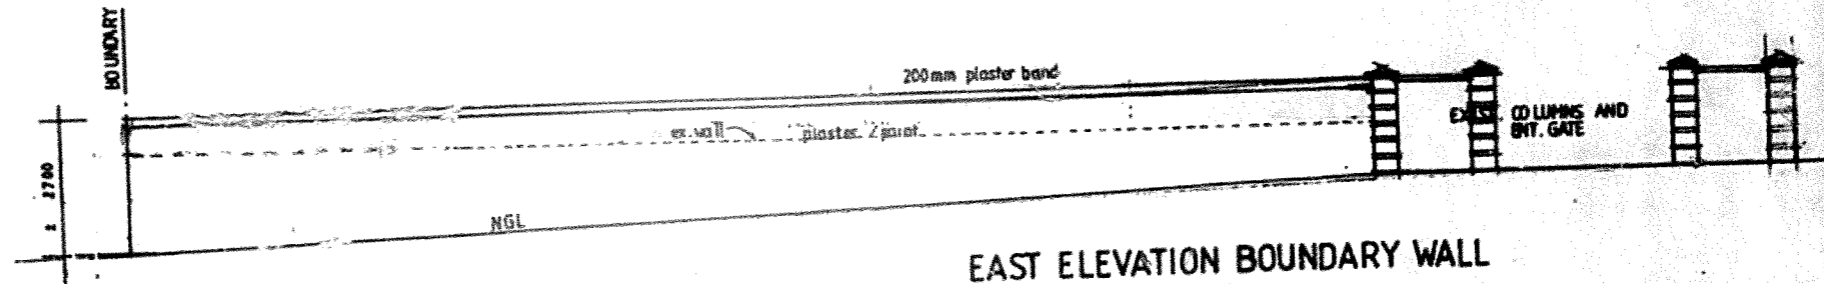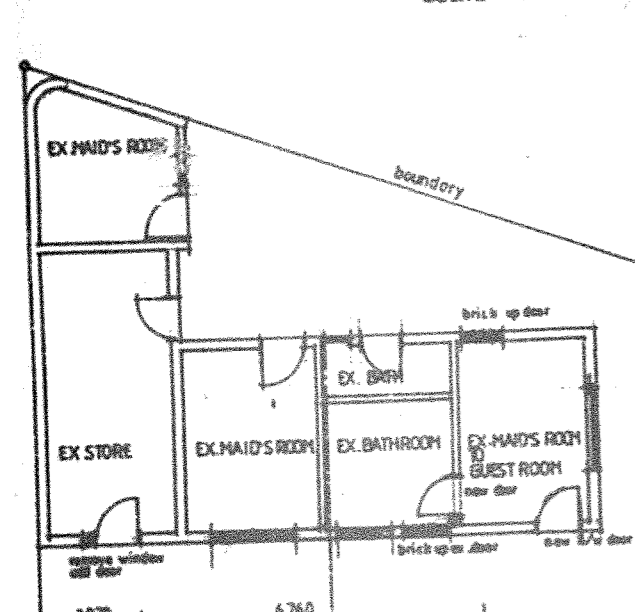

EAST ELEVATION BOUNDARY WALL
scale 1:100

SHOULD WORK NOT HAVE
COMMENCED THIS APPROVAL
WILL EXPIRE ON ITS FIRST
ANNIVERSARY DATE

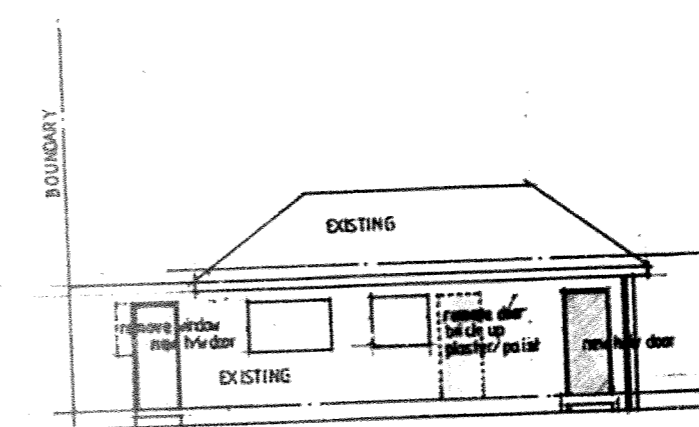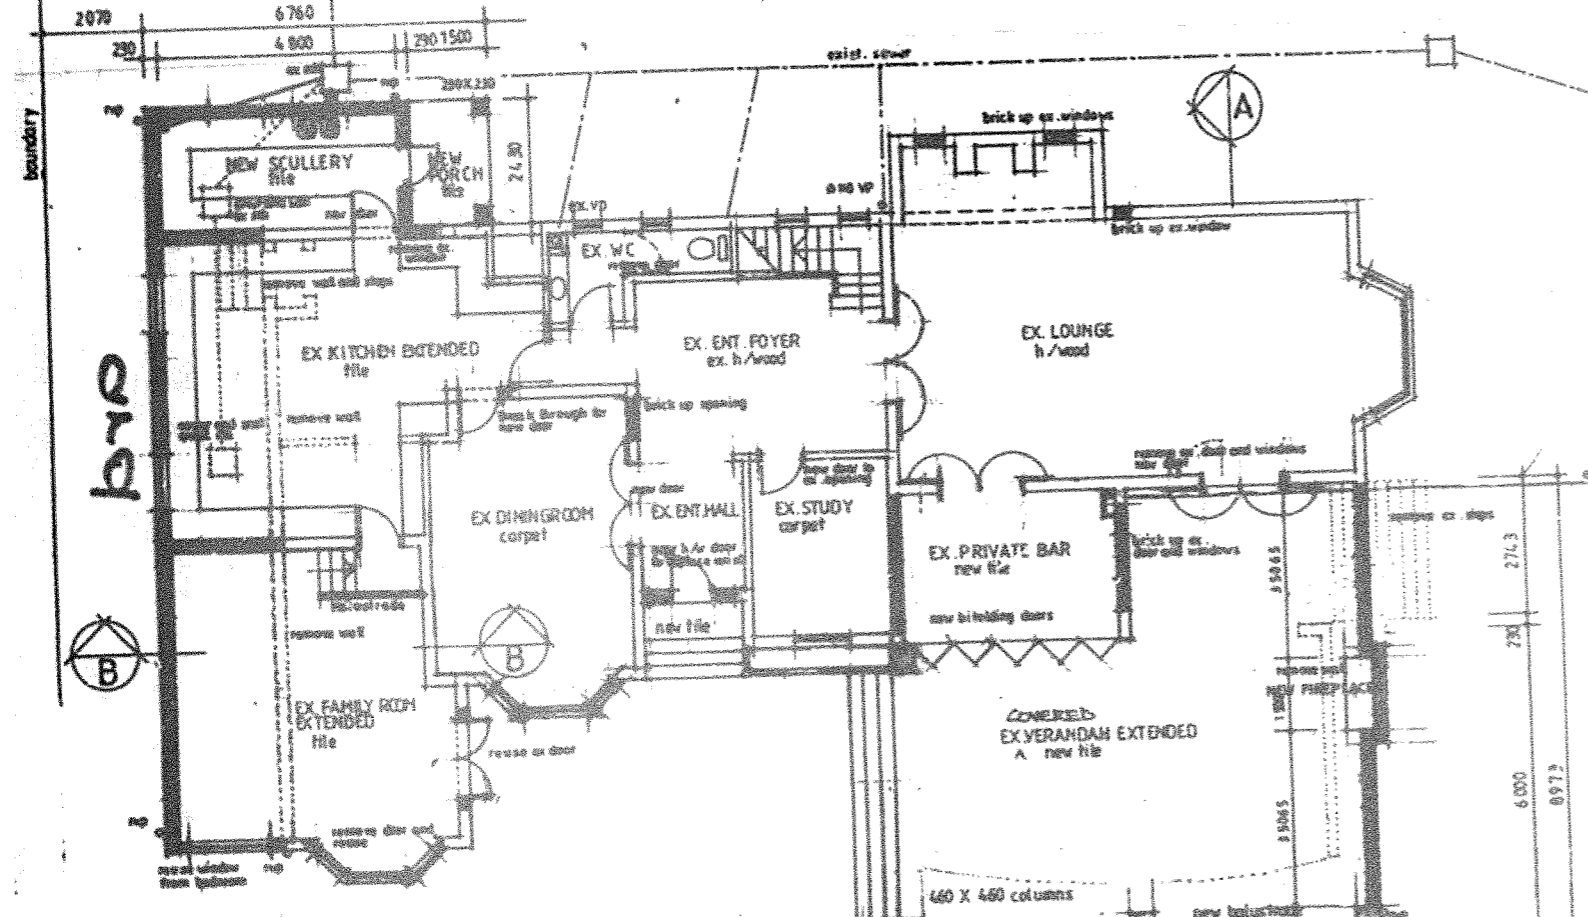

EAST ELEVATION OUTBUILDING
scale 1:100

SCHEDULE OF AREAS	M ²
SITE AREA	2903.00
EXIST. GROUND FLOOR	196.15
EXIST. GROUND FLOOR VERANDAH	37.28
EXIST. UPPER FLOOR	193.60
ADD TO GROUND FLOOR	44.00
ADD TO GROUND FLOOR VERANDAH	18.80
ADD TO UPPER FLOOR	71.62
TOTAL NEW AREA ADDED	134.42

