



PLAN: Plant Room
Scale 1:100




Southern Elevation of the site
Scale 1:200

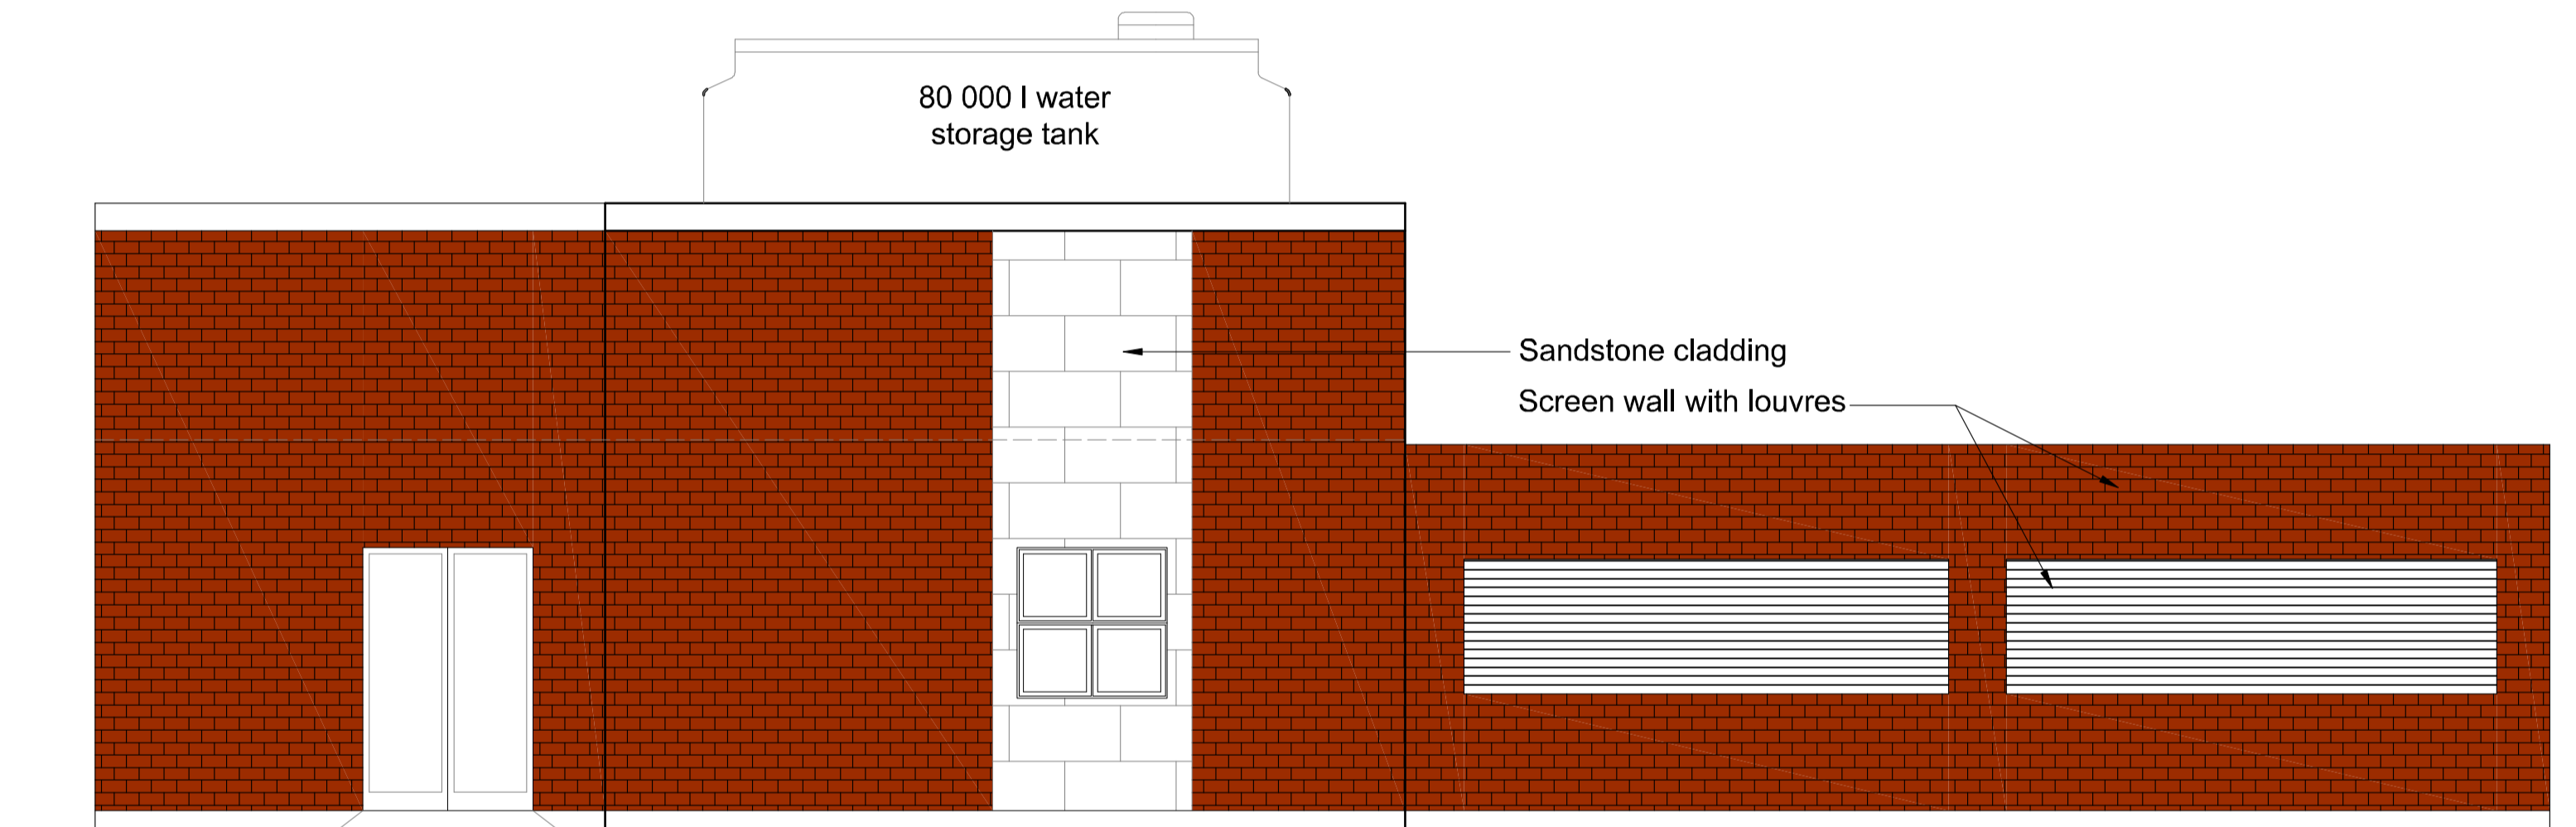

South West Elevation
Scale 1:100

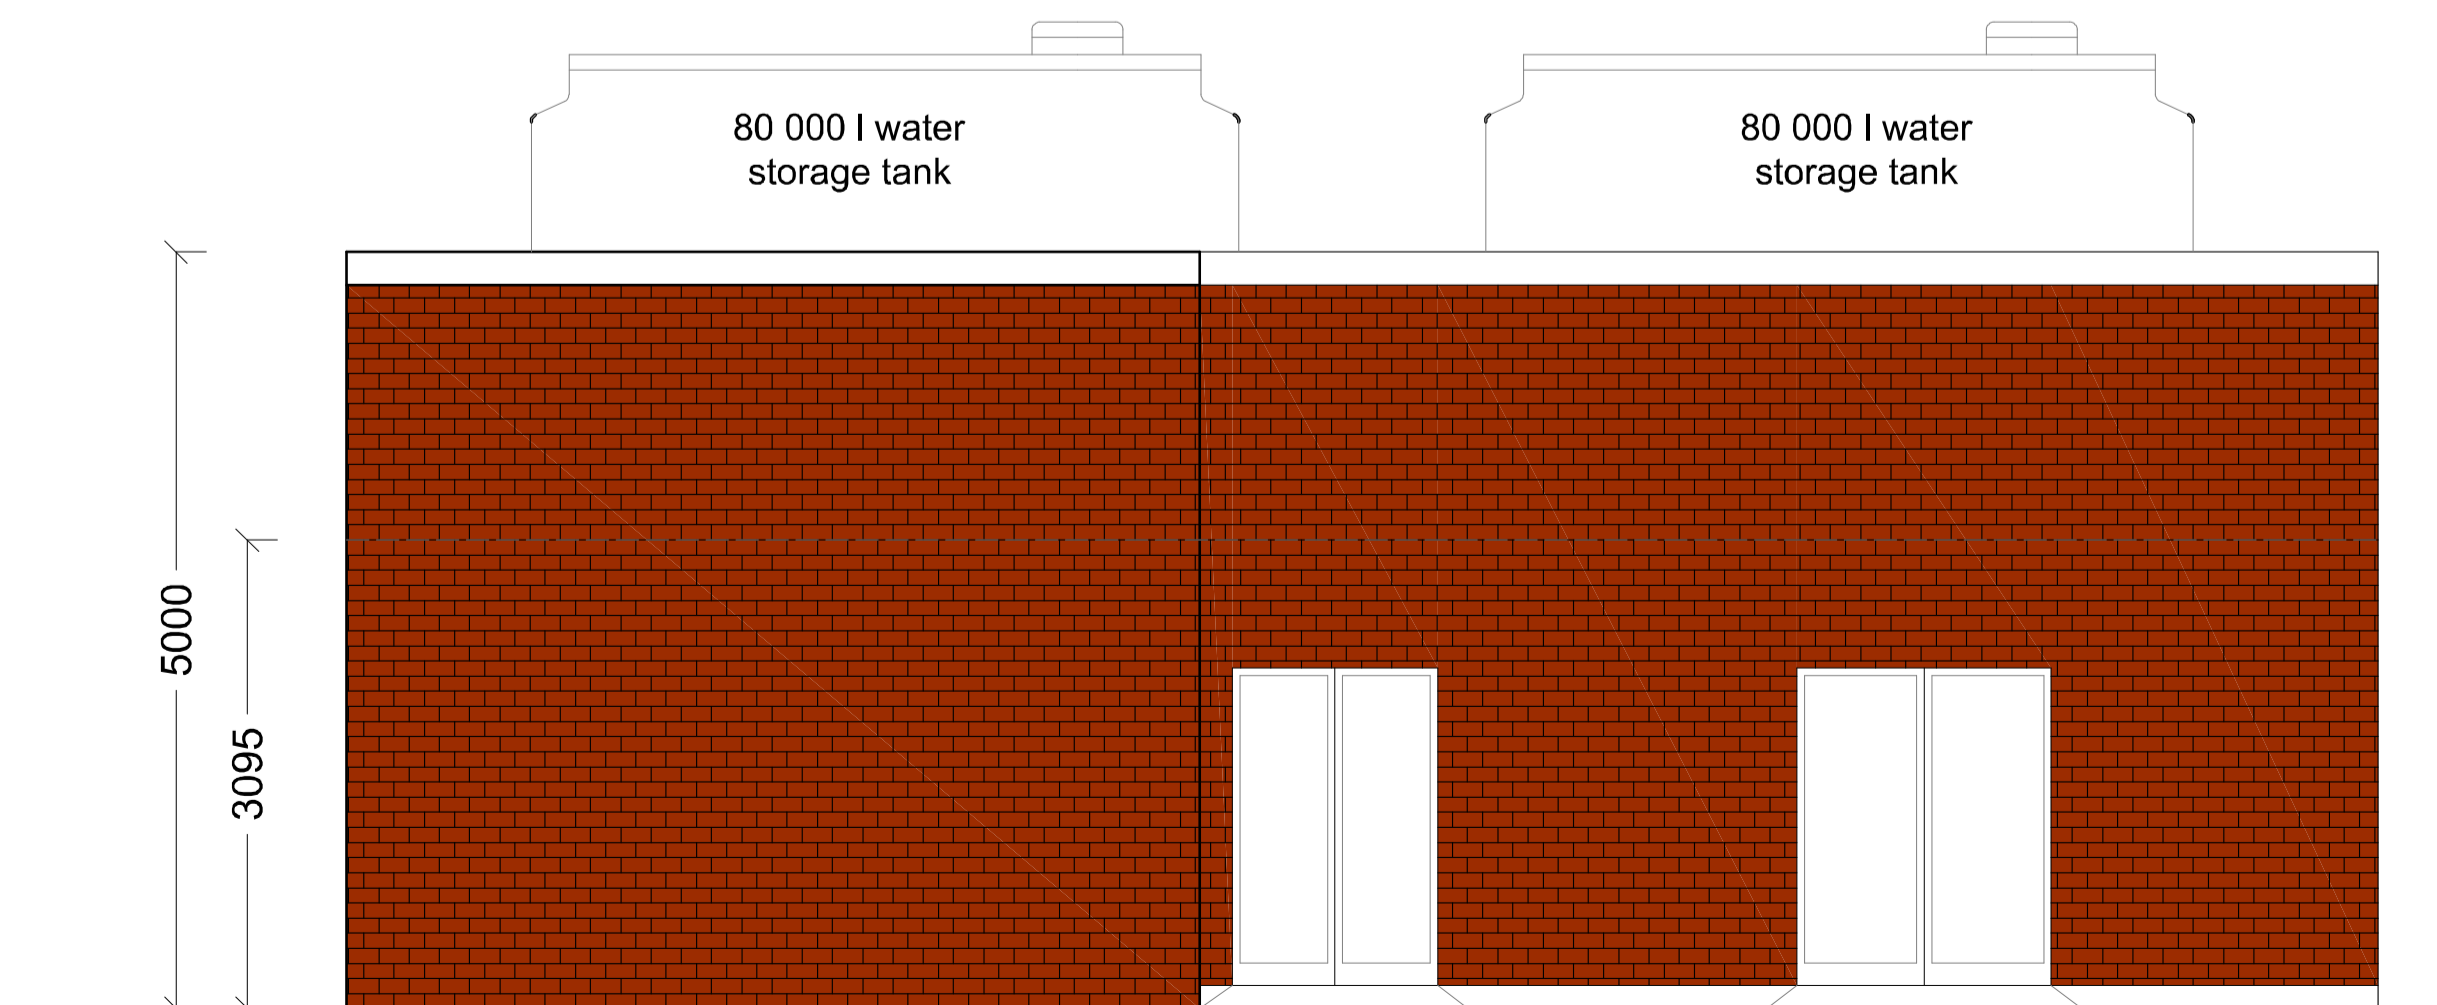

North West Elevation
Scale 1:50

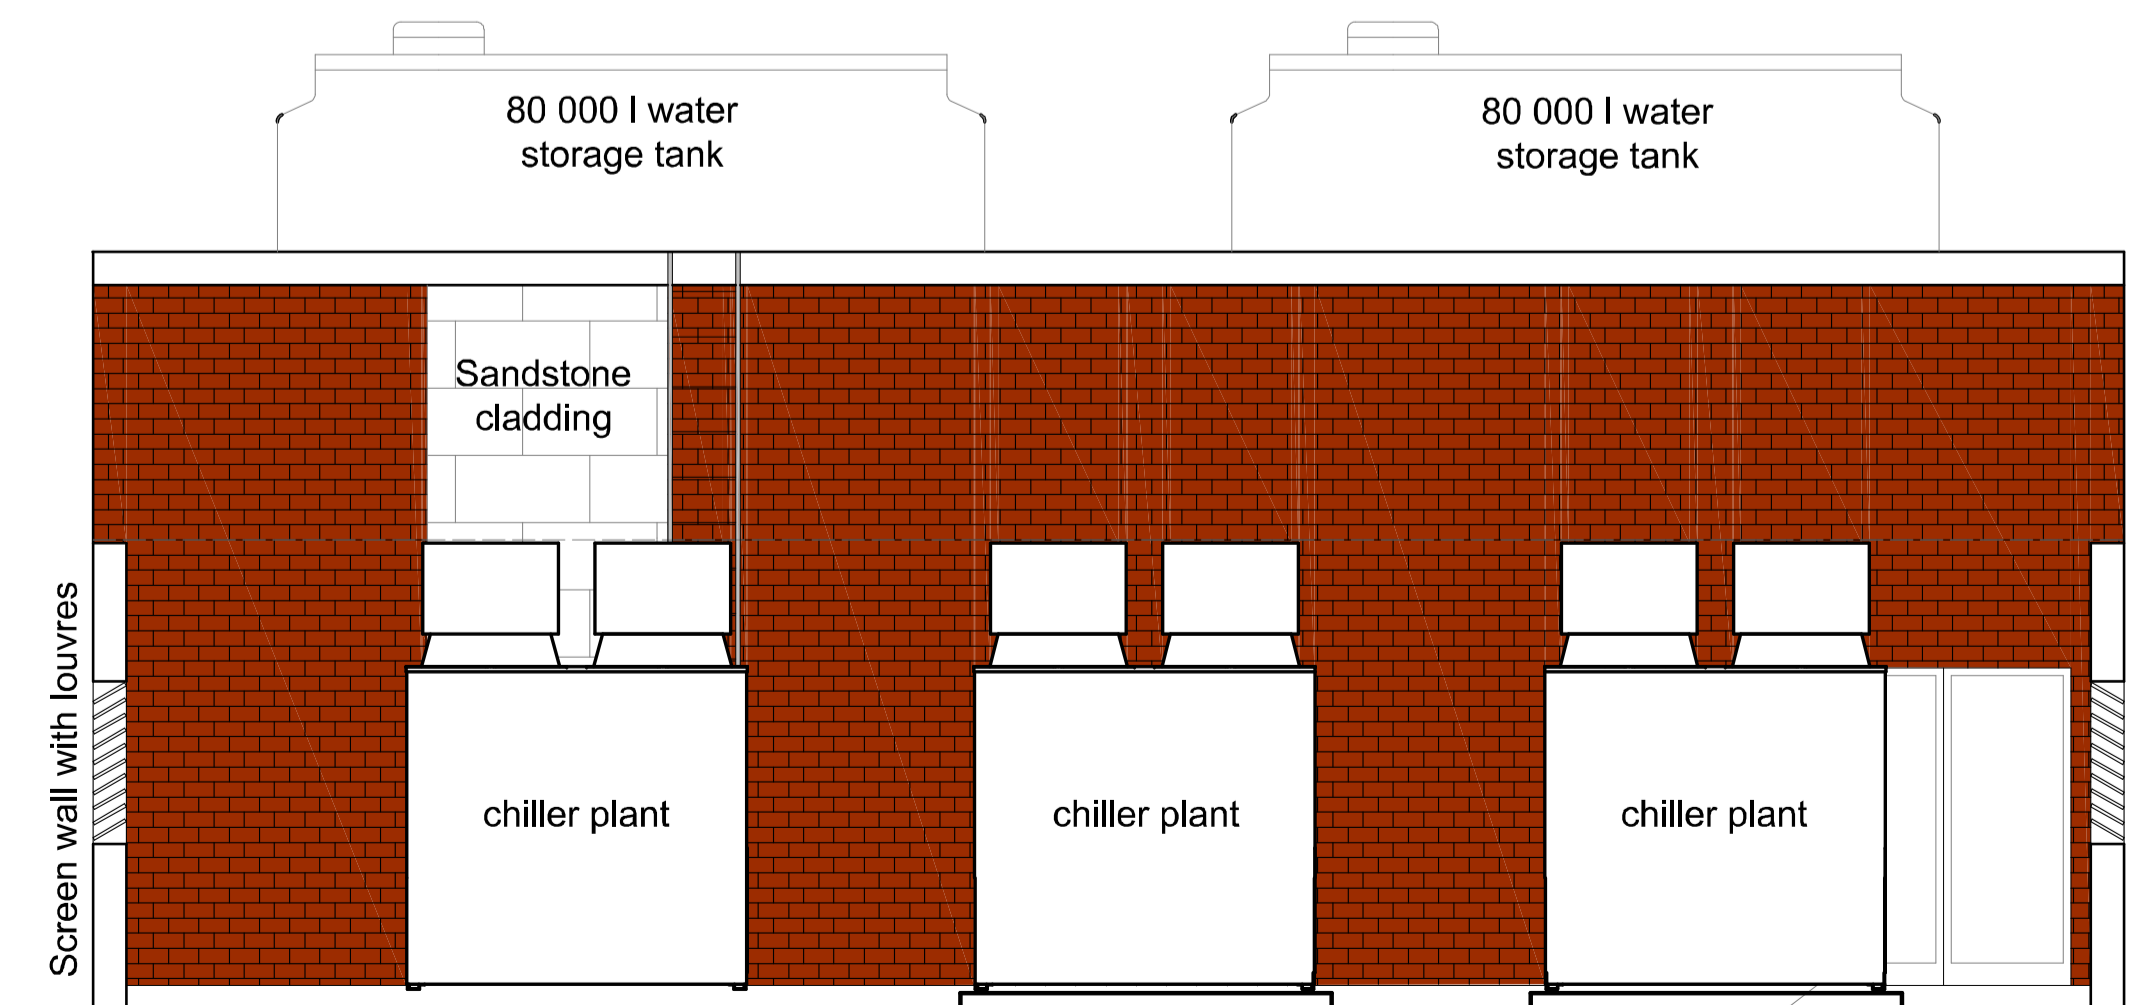

South East Elevation
Scale 1:100

ALL DIMENSIONS ARE TO BE CHECKED ON SITE PRIOR TO CONSTRUCTION TAKING PLACE. ANY DISCREPANCY BETWEEN ARCHITECT DRAWINGS, ENGINEER DRAWINGS AND THE BILLS OF QUANTITIES ARE TO BE DISCUSSED WITH THE ARCHITECT. ALL STRUCTURE TO BE CHECKED BY ENGINEER.

No.	DATE	AMENDMENT	D.P.W.

Copyright vests in the Department of Public Works

as-built drawings

certified as-built drawings as per Centralised Drawing Archive AS-BUILT DRAWING REQUIREMENTS

name: _____

date: _____

professional registration no.: _____

cad file name: L12/03/27 page type: A 1

public works
Department: Public Works
REPUBLIC OF SOUTH AFRICA

DIRECTOR-GENERAL
MR. MZIWONKE DLABANTU

consultant

MNI ARCHITECTS
48 FARQUHAR ROAD P.O. BOX 3595
3370 LADYSMITH
TEL: (036) 631 4028
FAX: (036) 631 4086

discipline ARCHITECTURAL

service
NEWCASTLE JUSTICE
NEW COMPLEX:
ESTABLISHMENT OF A
COMMUNITY COURT

WCS number 45965

drawing title

SKETCH PLANS:
PROPOSED PLANT ROOM

ref.no. EDIT designed AH
scale as shown drawn AH
date June 2013 checked CDHS

DPW drawing number
25459 – L12/03/27