



NORTH WEST ELEVATION TO GAVENDISH GARDENS

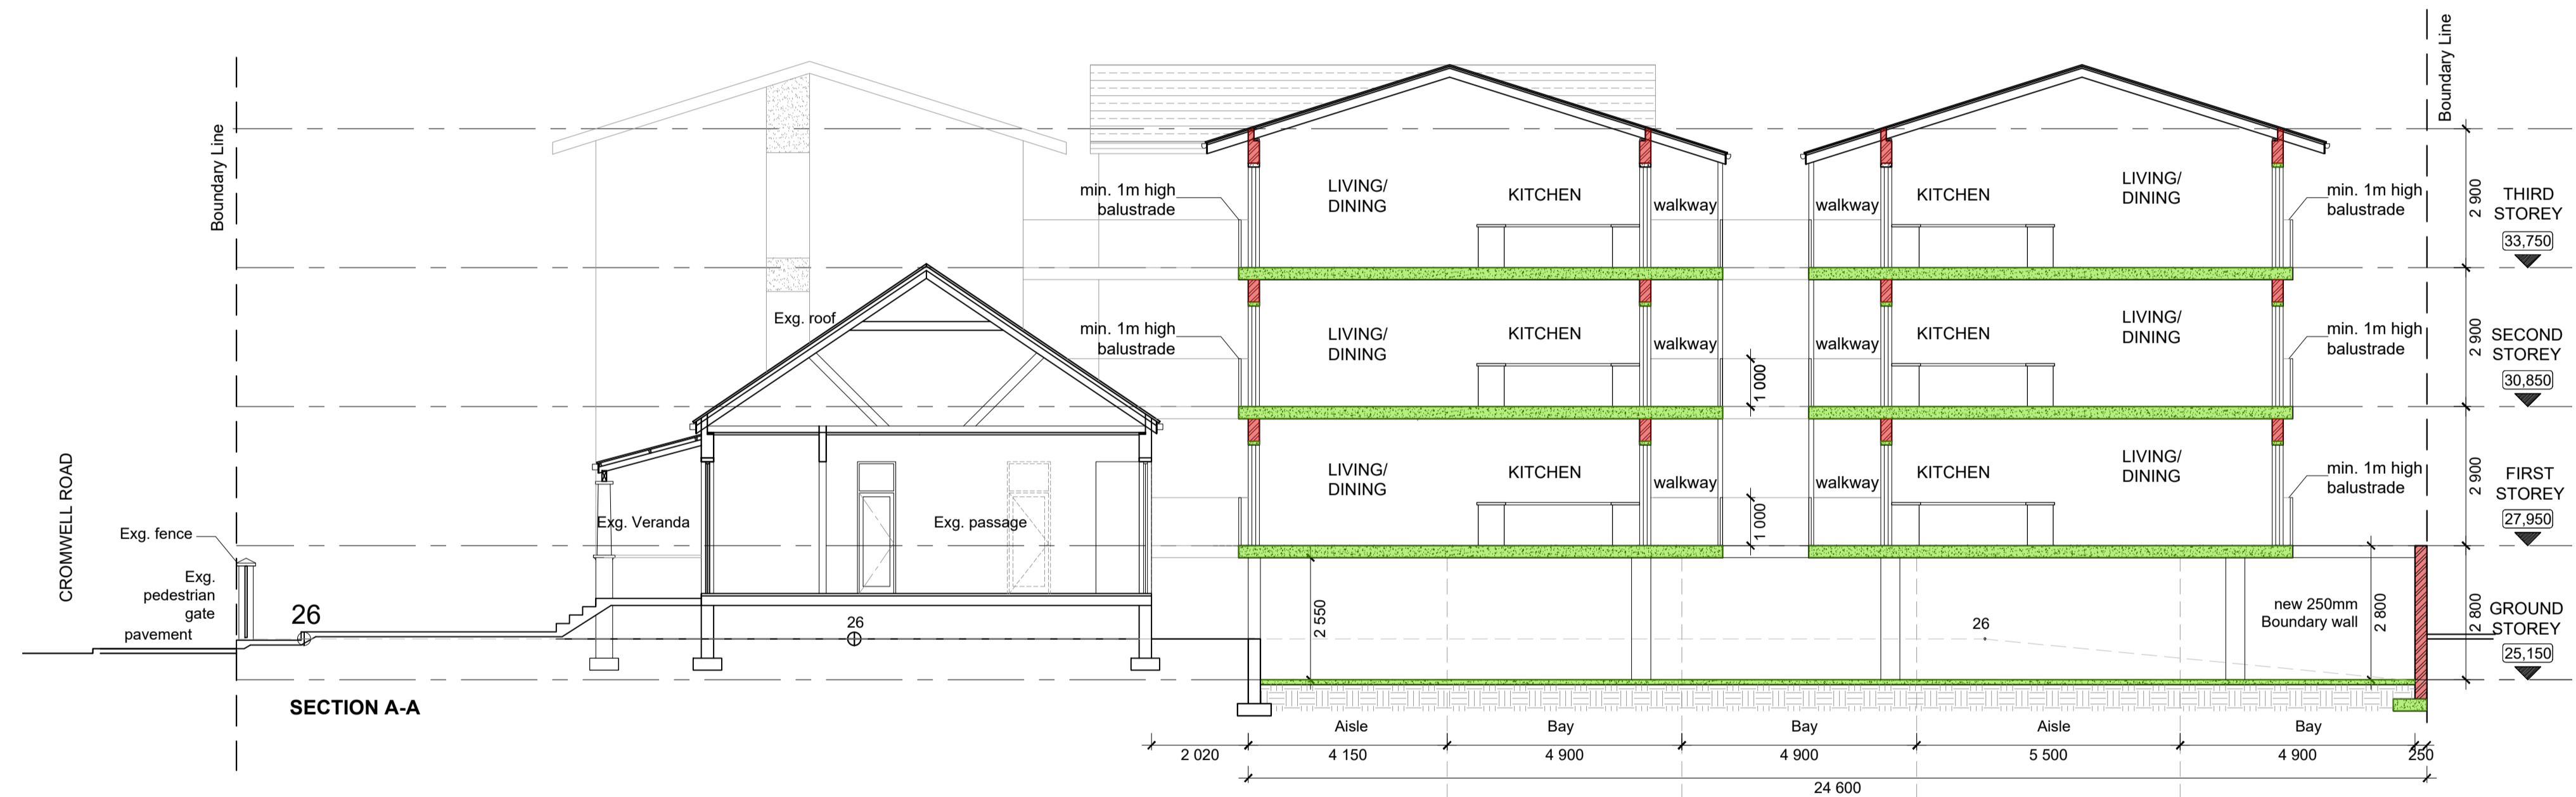

SECTION A-A

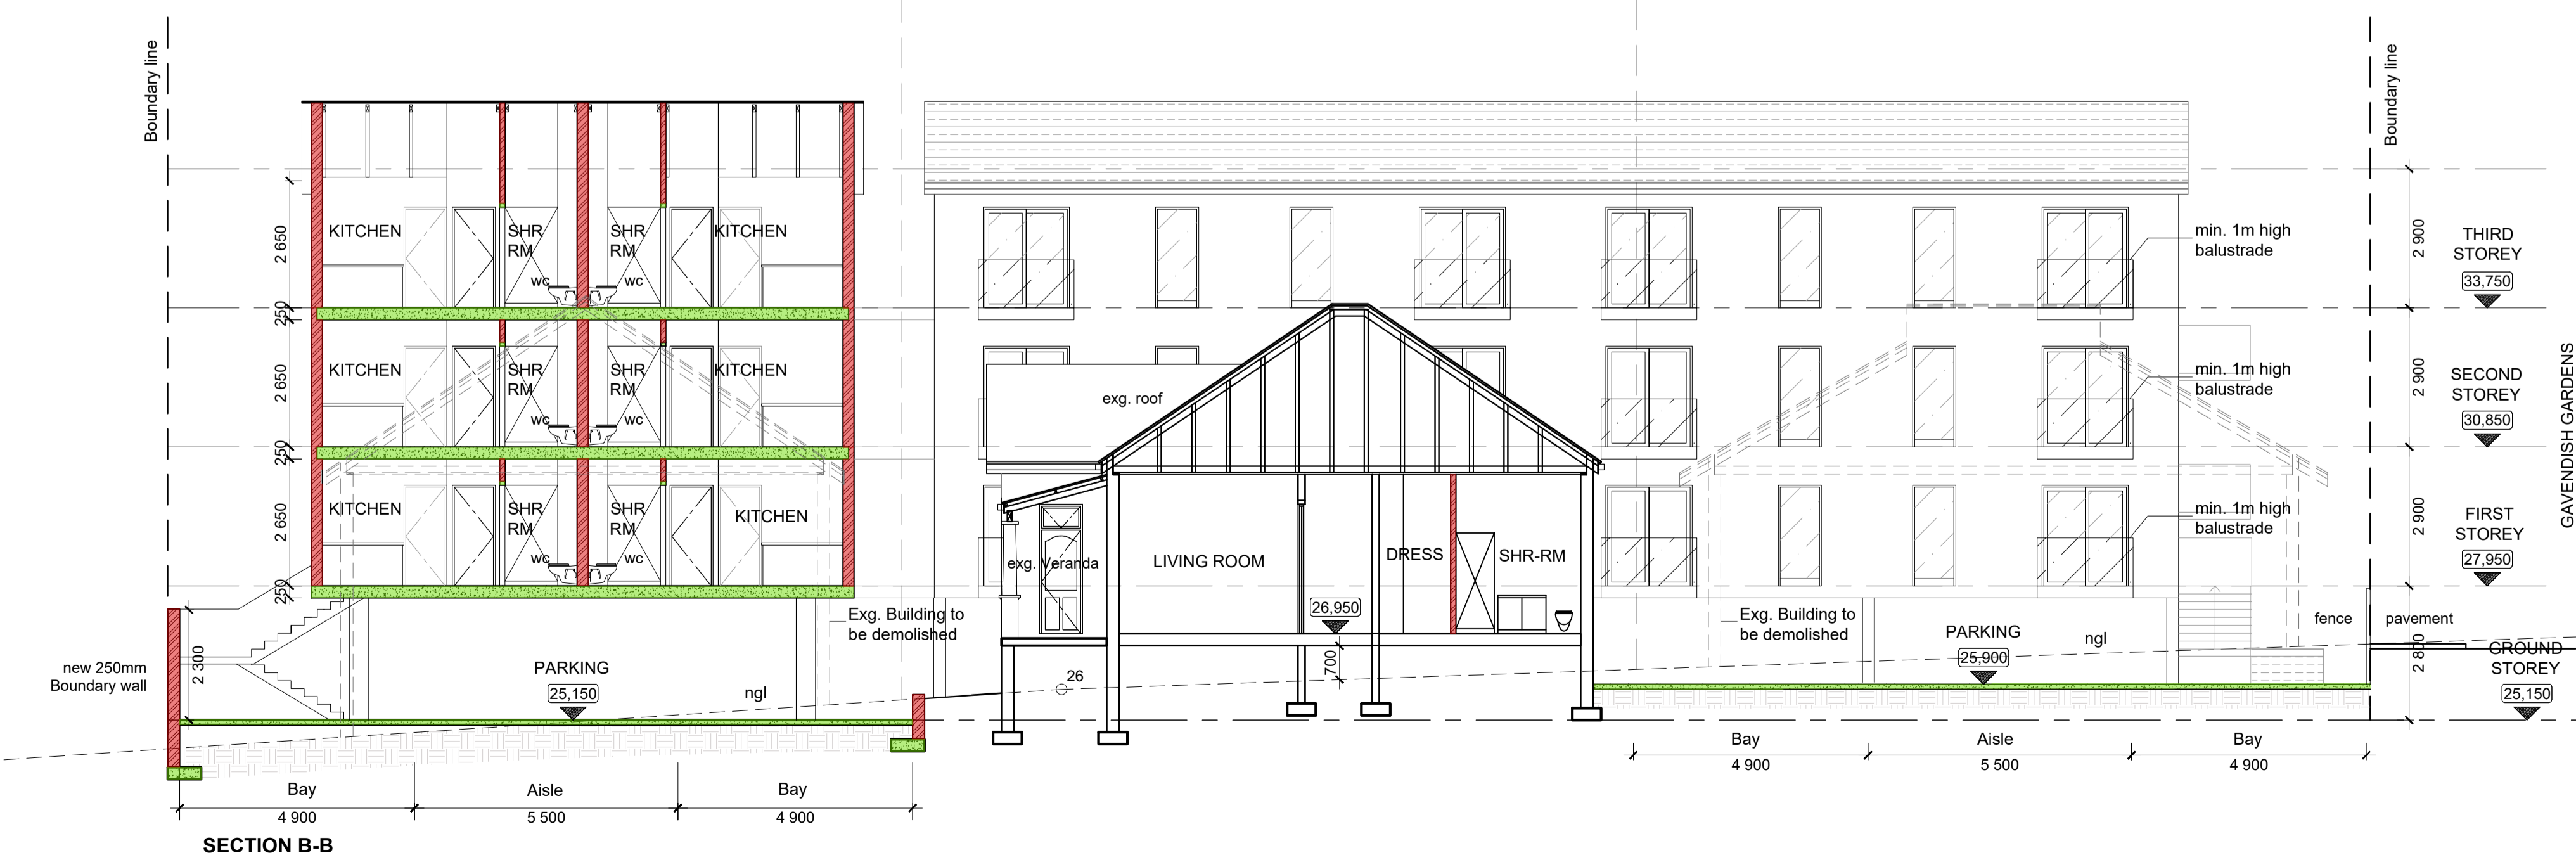

SECTION B-B

C:\Users\User\Documents\0202202022 - Cromwell Road\02022 - 28 32 36 Cromwell Road - Scheme 1 - Submission.dwg

ARCHITECT
REG. NO.: Pr. Arch 2961 PATRICIA EMMETT
OWNER

PROJECT:
28 32 36 CROMWELL ROAD
 RETENTION AND RESTORATION OF
 32 CROMWELL ROAD AND
 PROPOSED MULTI UNIT DEVELOPMENT
 FOR LOGIST PROPERTIES PTY (LTD)
 on Erf 7168, Erf 7169 Erf 7170, Durban

SECTIONS A-A, B-B & NORTH WEST ELEVATION

SCALE - 1:100
 DATE - 09-12-2022
 DWG. No. - 02022/04
 REV. No -

