


SITE PLAN & GROUND STOREY
SCALE: 1 : 100

ADJ. BUILDING SITE
EX. BUILDING
ERF 6414


NO	TYPE OF GLASS	TYPE OF GLASS	TYPE OF GLASS	TYPE OF GLASS	TYPE OF GLASS
01	TYPE OF GLASS: TINTED/COLOURED GLASS FRAME: 12mm x 12mm ALUMINIUM ANODISED FIXING: 12mm x 12mm ALUMINIUM ANODISED INCIDENT: 12mm x 12mm ALUMINIUM ANODISED	
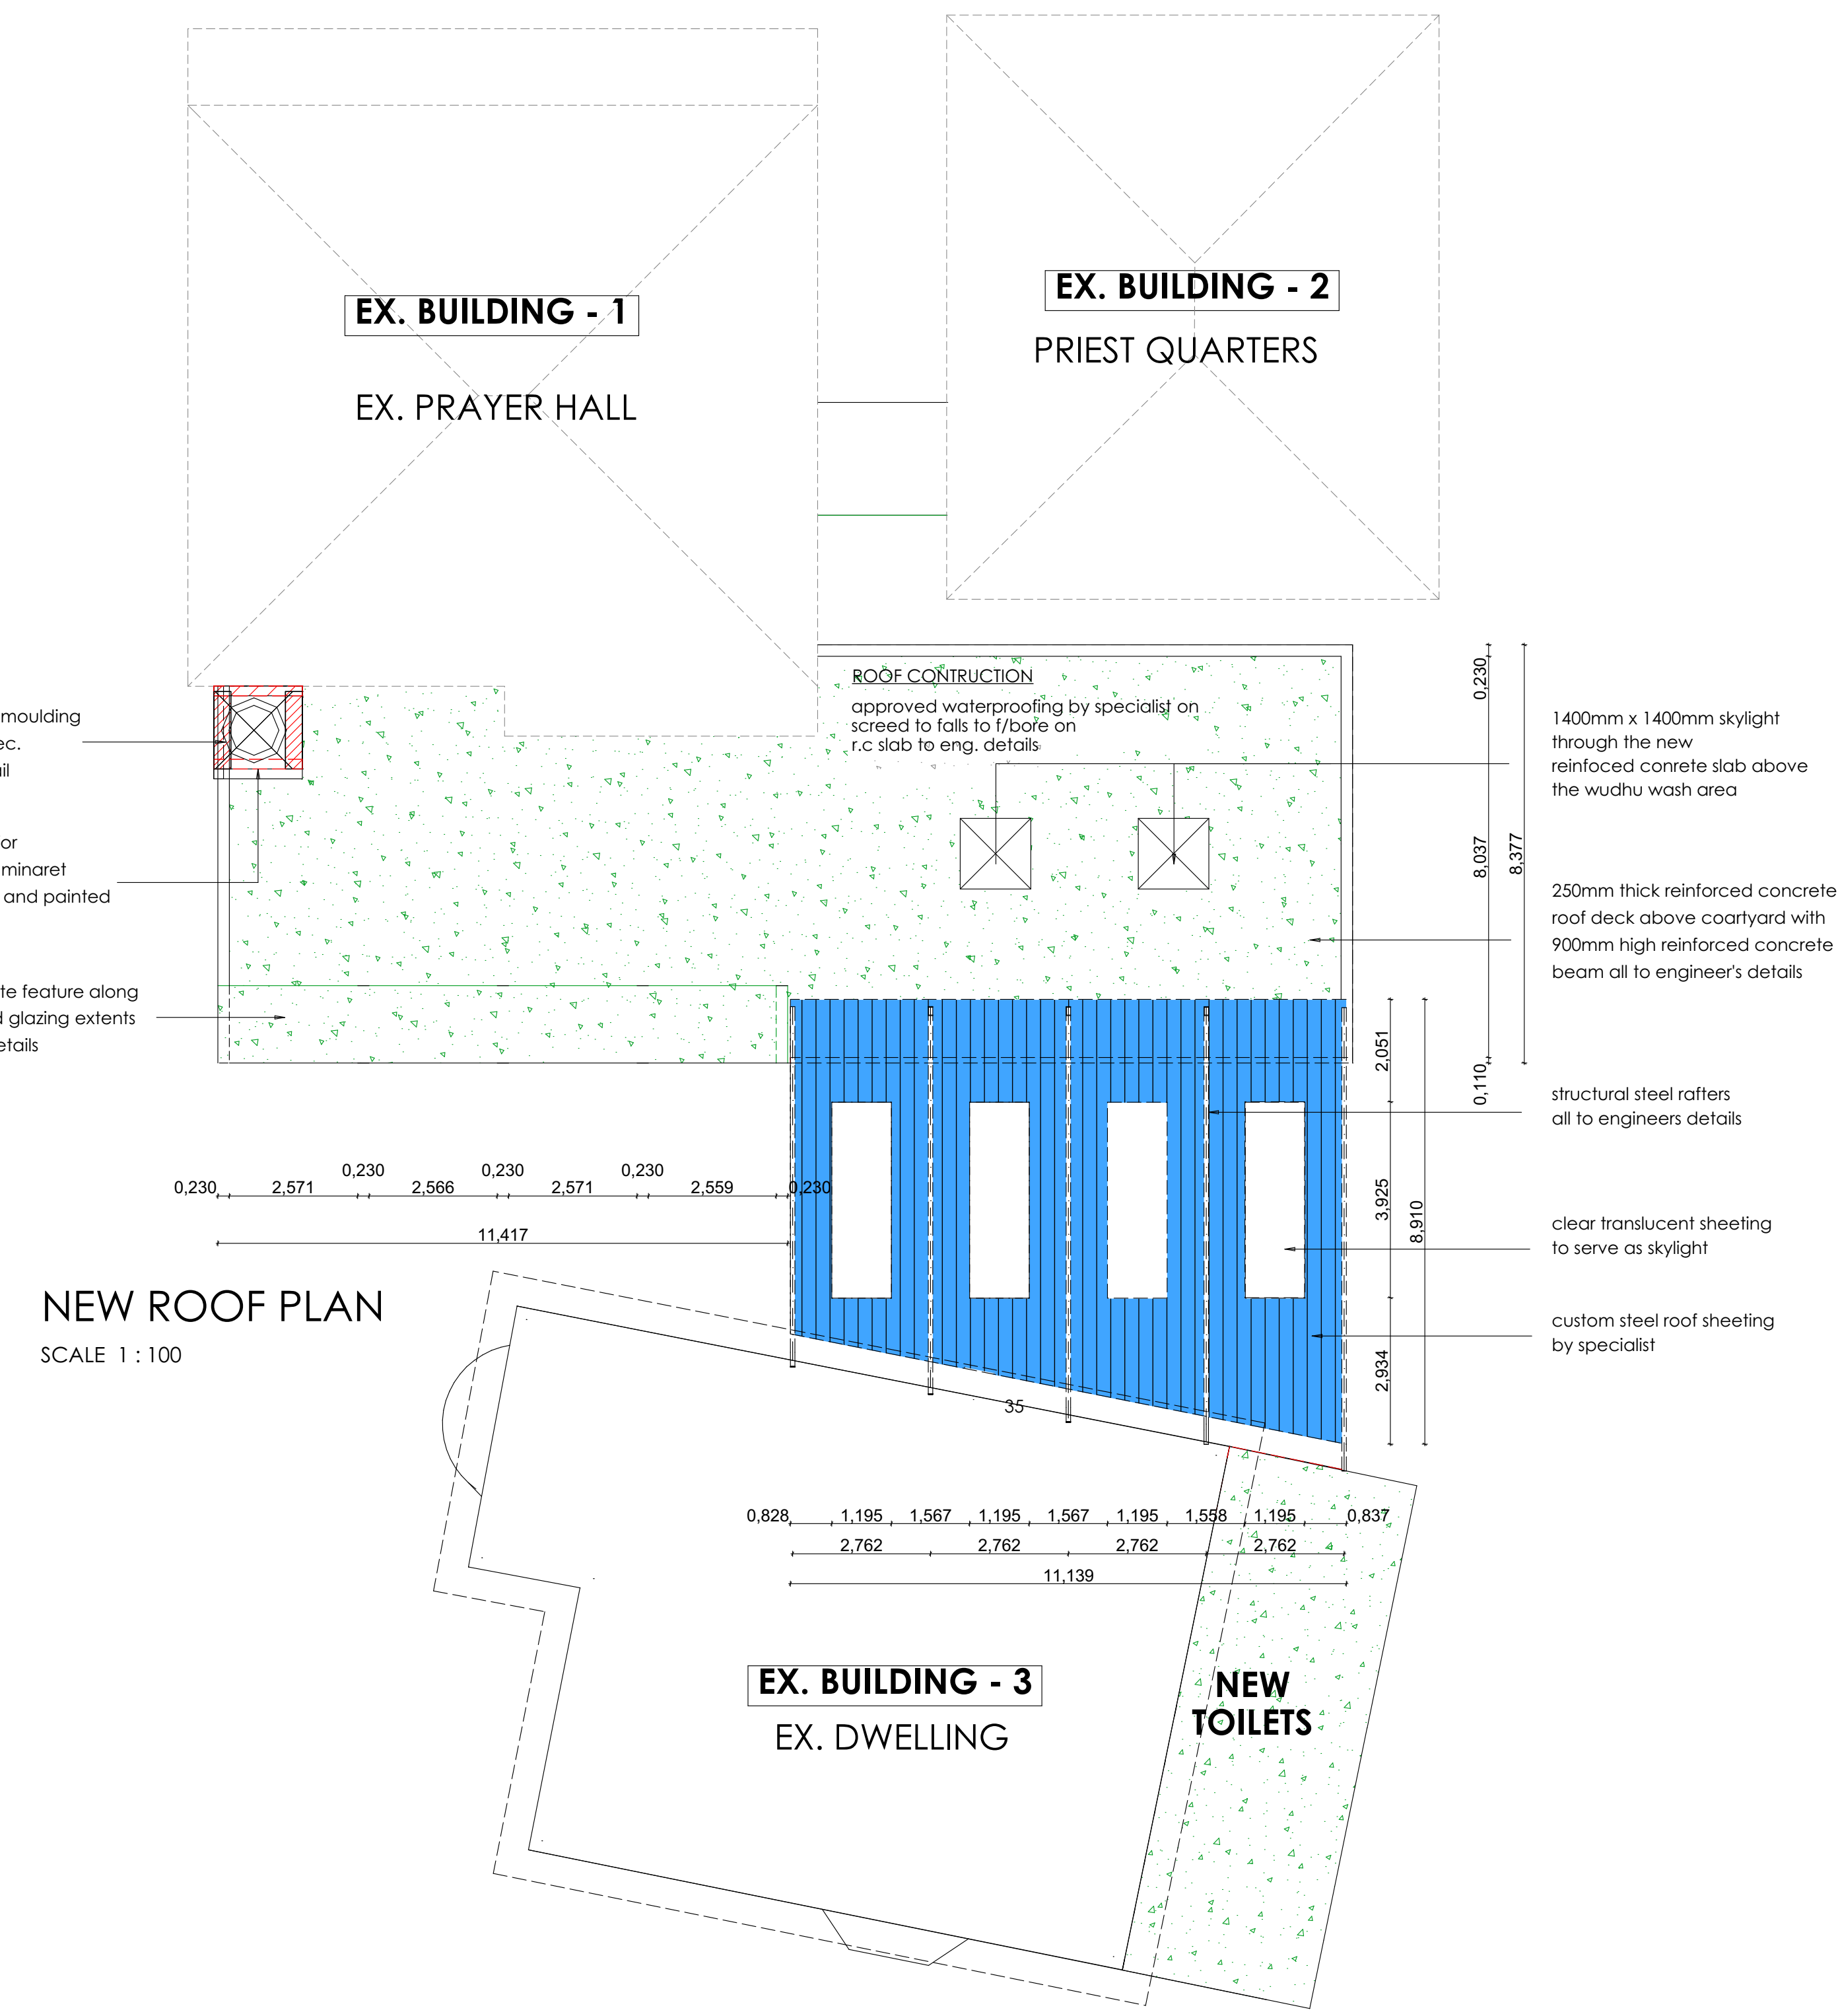

NEW ROOF PLAN
SCALE 1 : 100



NEW TOILETS
FIRST STOREY PLAN
SCALE 1 : 100

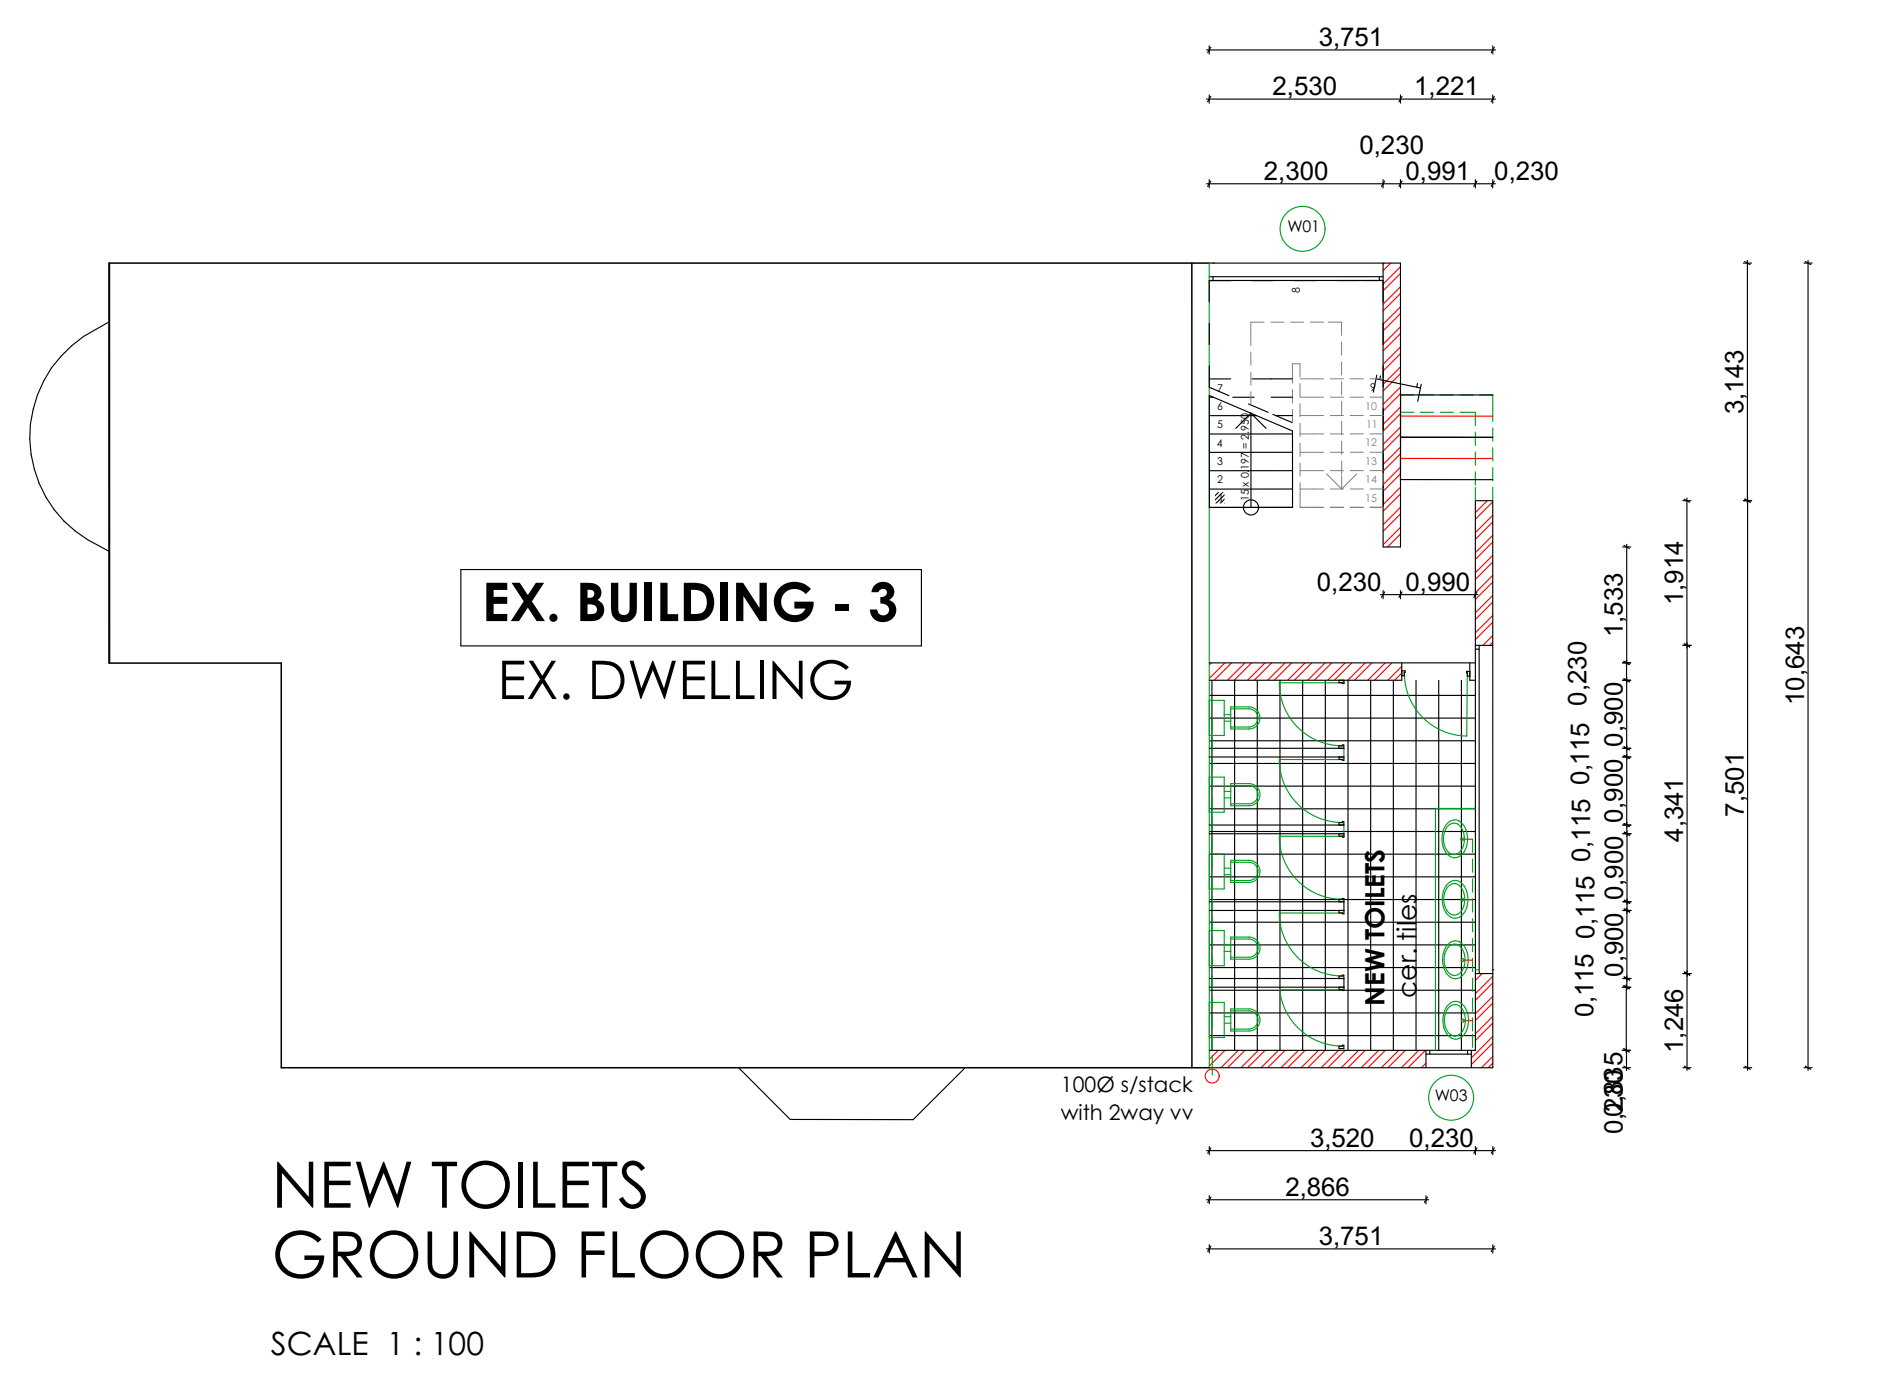

NEW TOILETS
GROUND FLOOR PLAN
SCALE 1 : 100

NOTES

- All levels and dimensions to be checked on site prior to commencing work.
- All work to be in accordance with the National Building Regulations and Local Authority by-law.
- This drawing is copyright to Y.M.A.D.

architects registration no:

architects signature:

Architect: **AA Durban**

Project: **STAGE: COUNCIL SUBMISSION**

Date: 28 JUNE 2021 Scale: 1:100

Proposed:
ADDITIONS AND ALTERATIONS TO EXISTING MOSQUE

Cadastral Description: **ERF 12715 DURBAN**

Street Address: **294, 298 Che Guevara 61 Bulwer Road**

Owner/s:
GLENWOOD EDUCATIONAL TRUST

ICONIC

Y.M.A.D.
YUSUF MOOLA ARCHITECTURE DESIGNED

cell: 071 676 3645
ymad.arch@gmail.com