



NOTES
 DO NOT SCALE OFF DRAWINGS
 No part of this design to be altered or reproduced without written permission.
 This drawing is the intellectual property of Sculpt Spaces and D&A Architects and may not be distributed without consent.
 ALL DIMENSIONS ARE TO BE TAKEN ON SITE PRIOR TO MANUFACTURING.

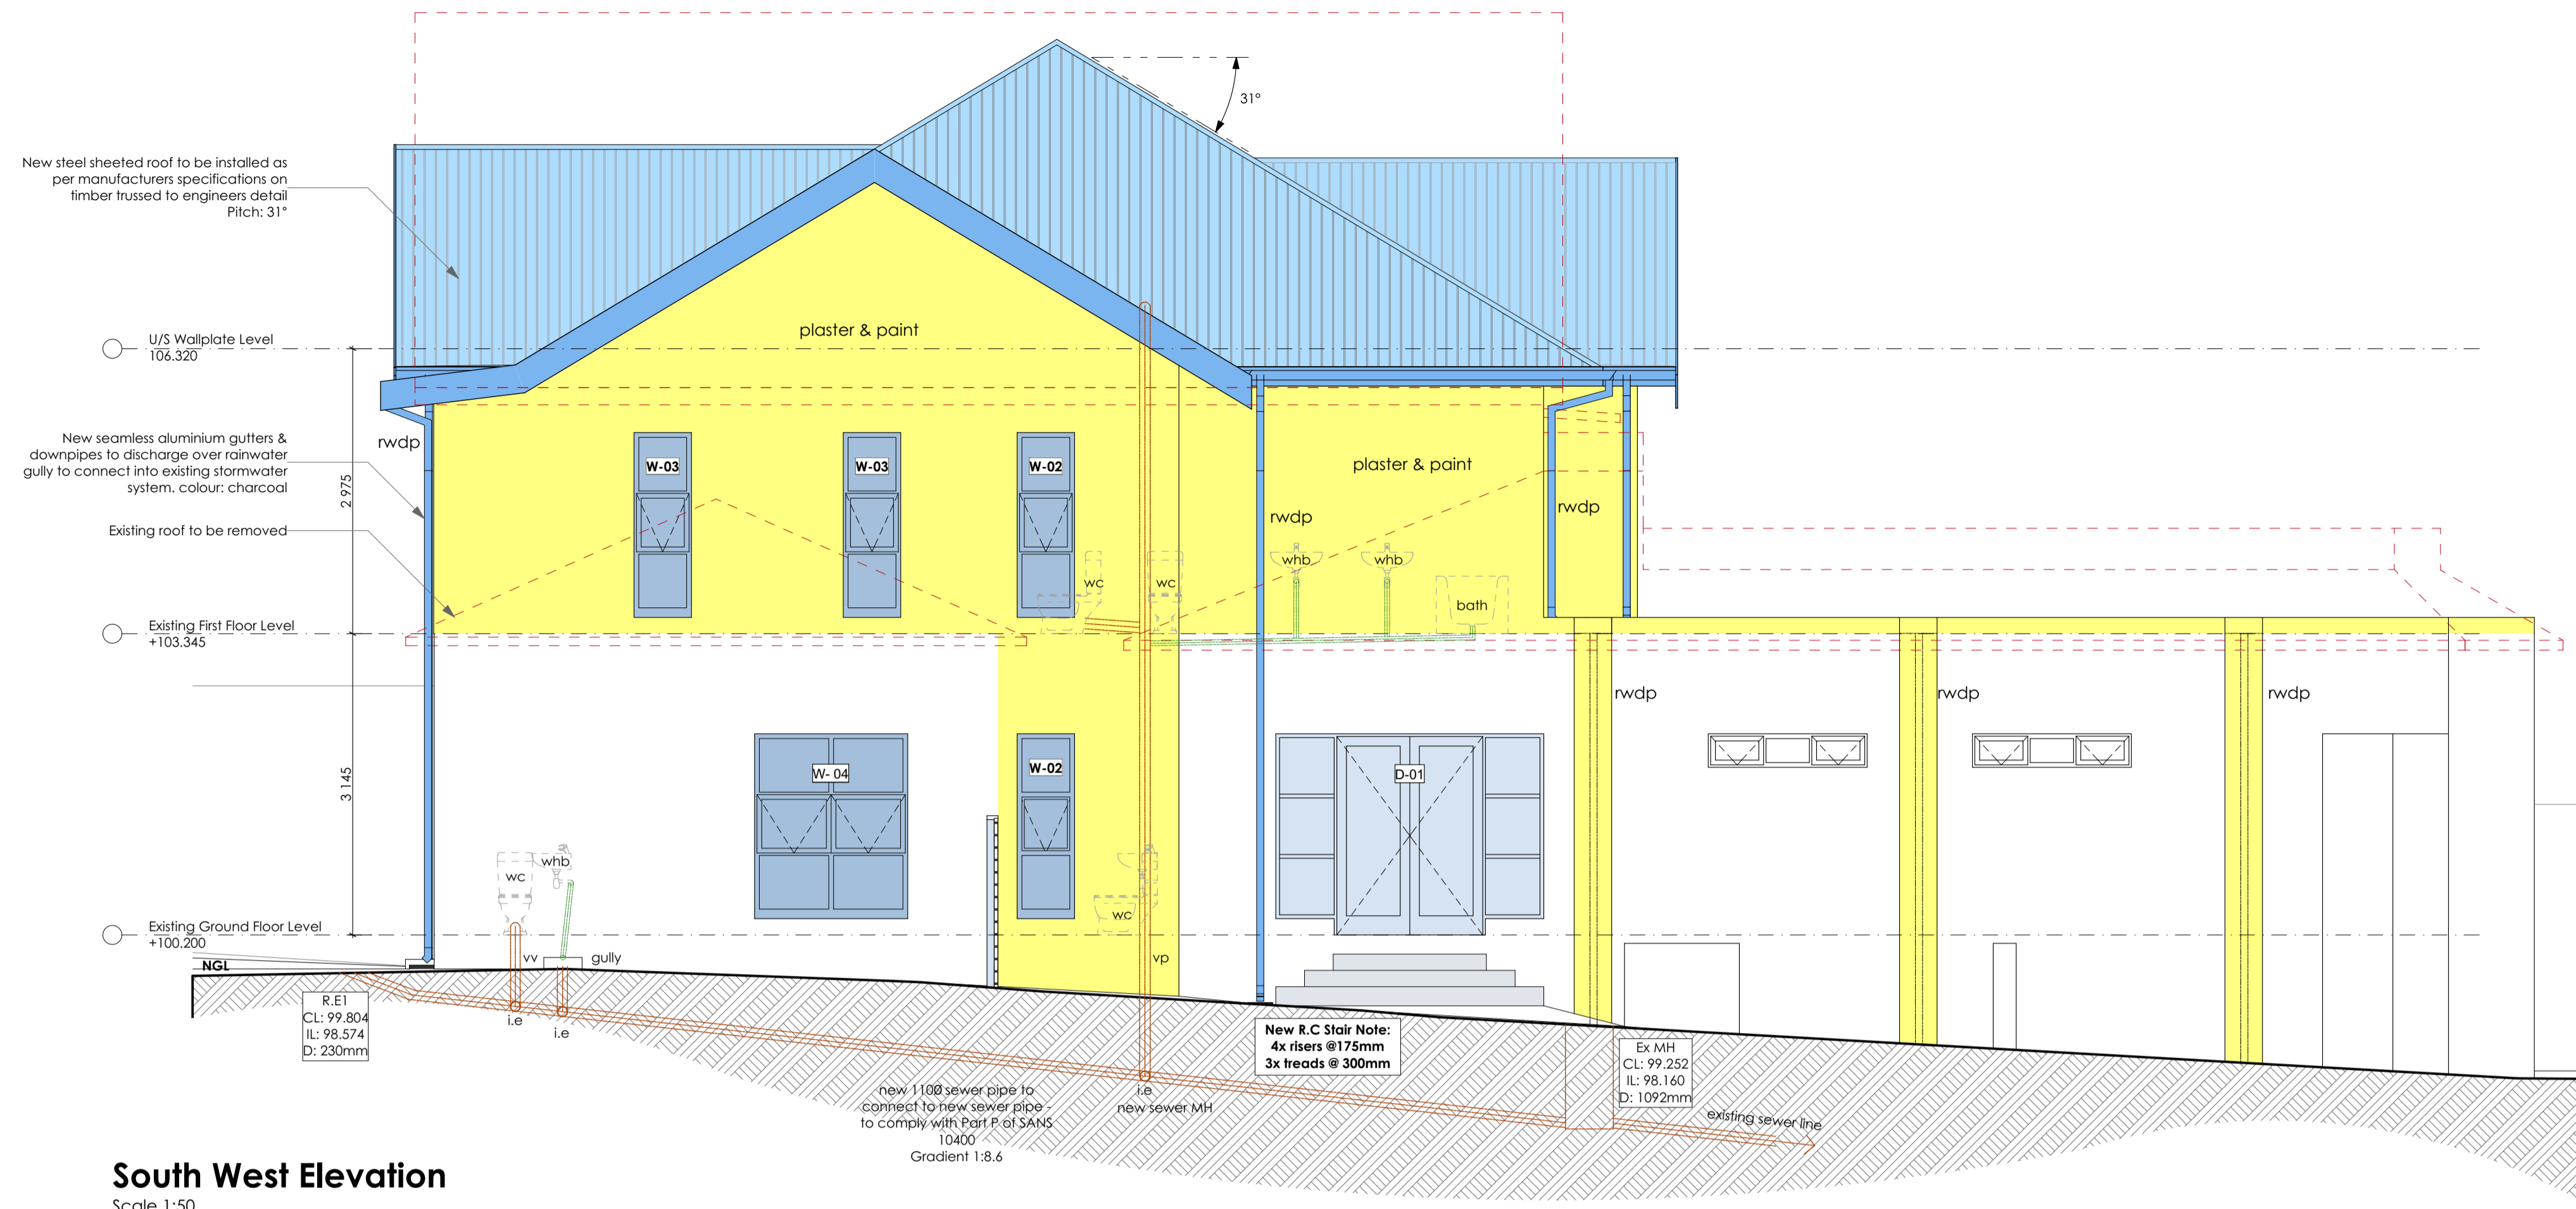

South West Elevation
 Scale 1:50

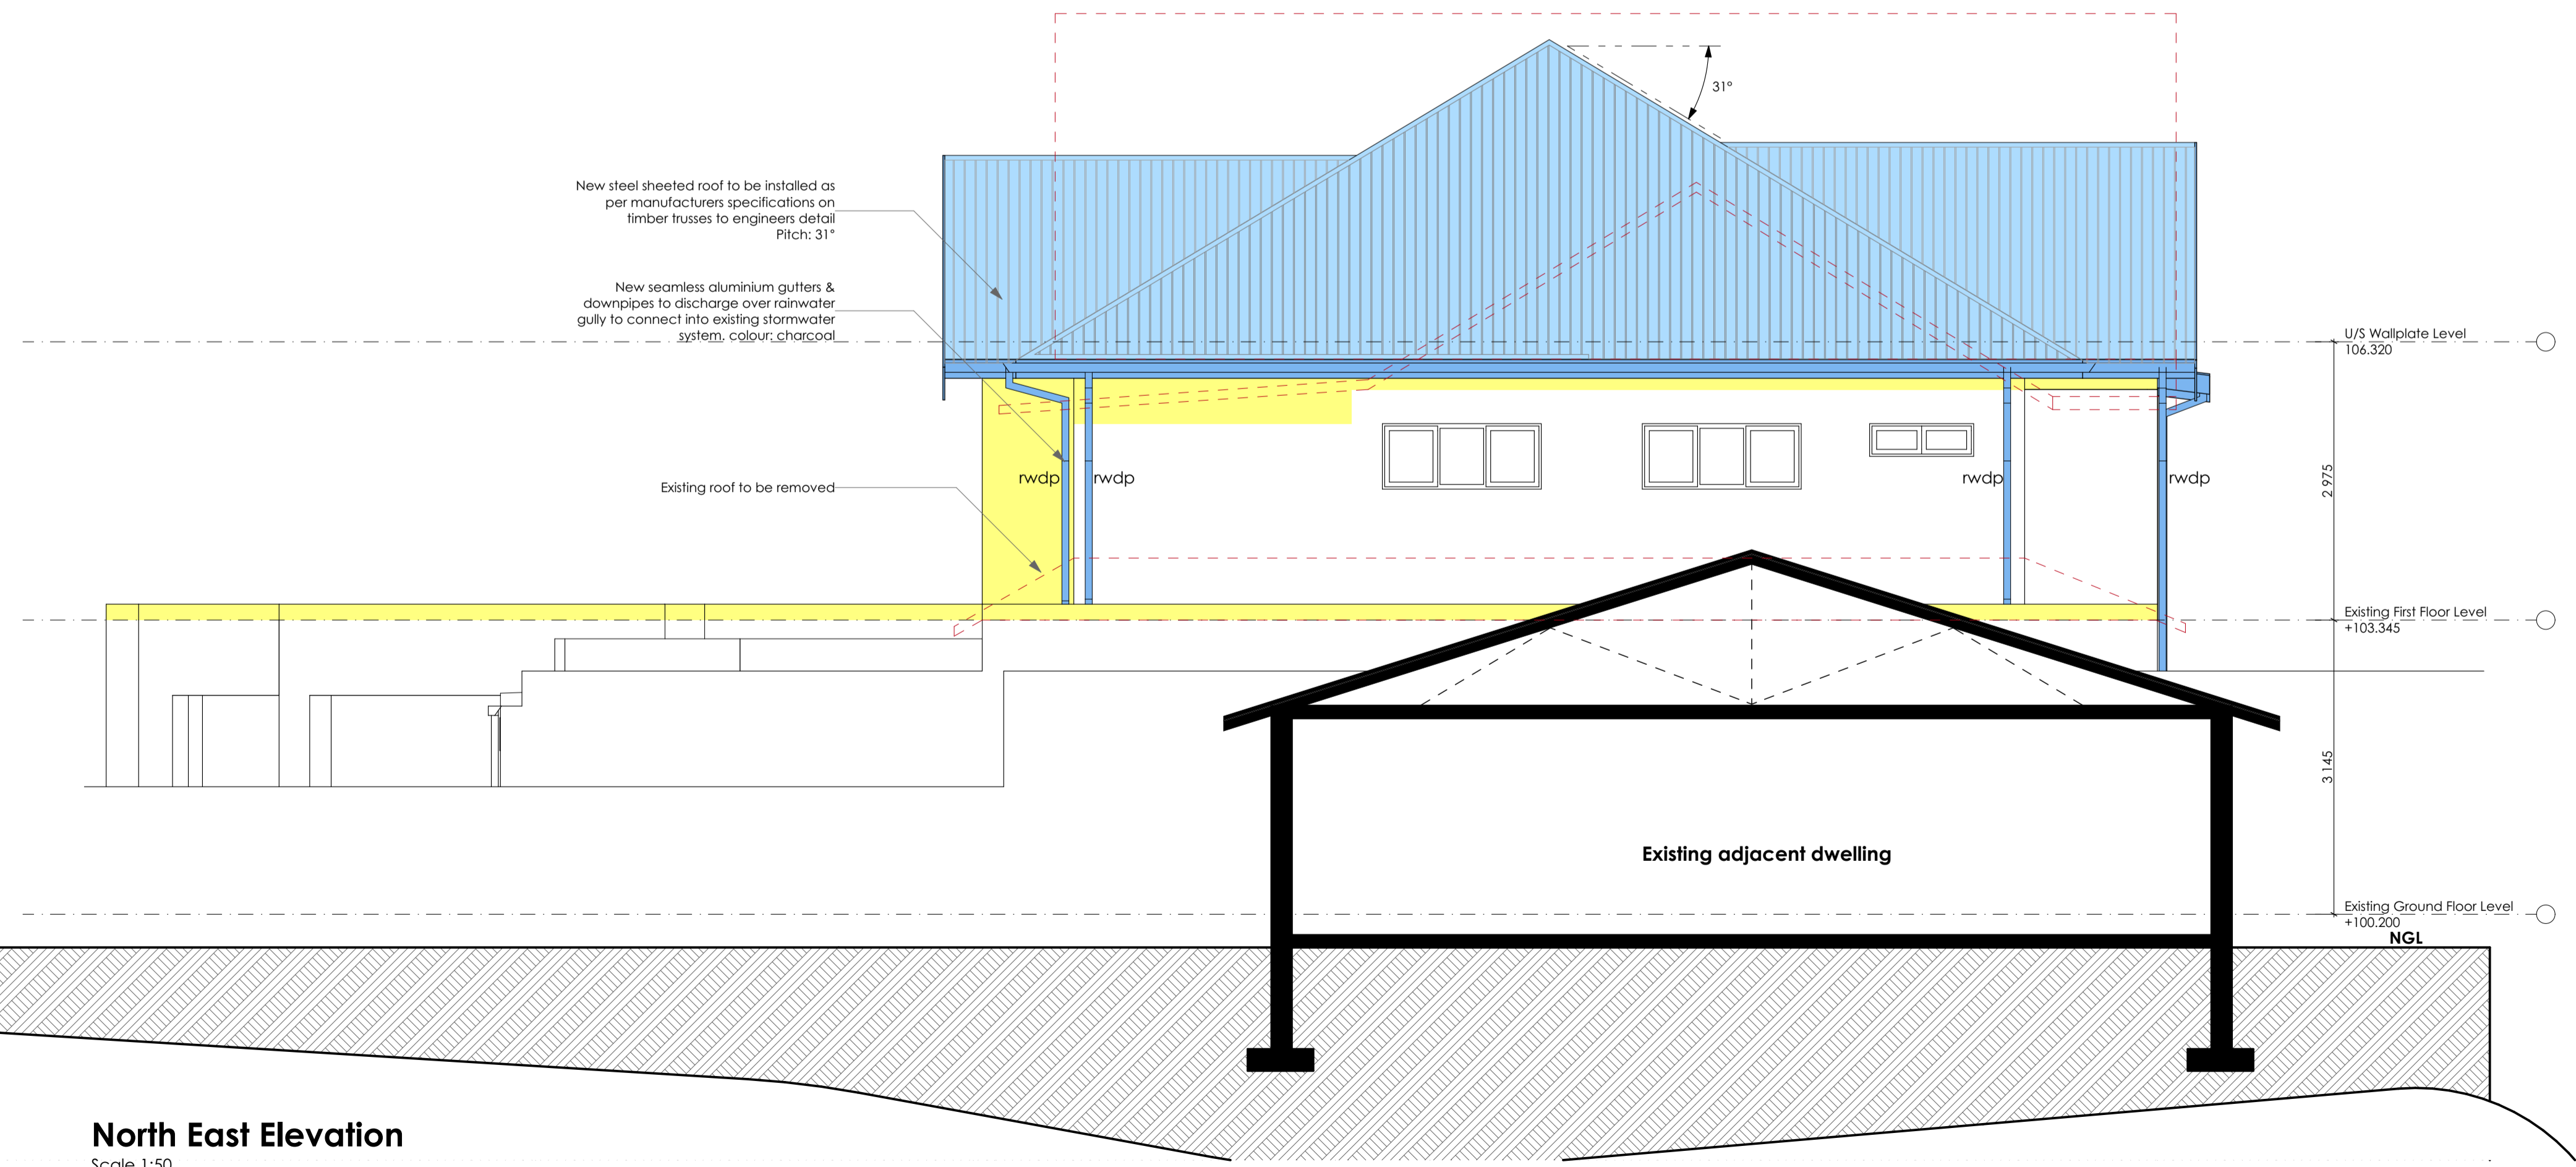

North East Elevation
 Scale 1:50

01 for municipal submission 18/07/2022
 Rev ID Date
 ARCHITECTS
DA **SCULPT**
 architects SPACES
 Sculpt Spaces
 in association with
D&A Architects
 31 Hillside Road, Cowies Hill, Westville, 3610
 patrick@sculptspaces.co.za
 +27 (0)81 715 1658
 Ivor Daniel: P.Arch 2455
 CLIENT
Mr & Mrs Smith
 Client
 PROJECT
House Smith
 Additions, Alterations & Renovations to Existing House, Erf 1299 Durban North.
 2 Ennisdale Drive
 Durban North
 KZN
 4051
 DRAWING TITLE
GA Elevations
 Elevations
 SCALE: 1:50 on A1
 PROJECT NO: 2103
 DRAWING NO. REV
A-D-210-001 01
Municipal Submission