


NOTES  
 DO NOT SCALE OFF DRAWINGS  
 No part of this design to be altered or reproduced without written permission.  
 This drawing is the intellectual property of Sculpt Spaces and D&A Architects and may not be distributed without consent.  
 ALL DIMENSIONS ARE TO BE TAKEN ON SITE PRIOR TO MANUFACTURING.



**North West Elevation**  
 Scale 1:50

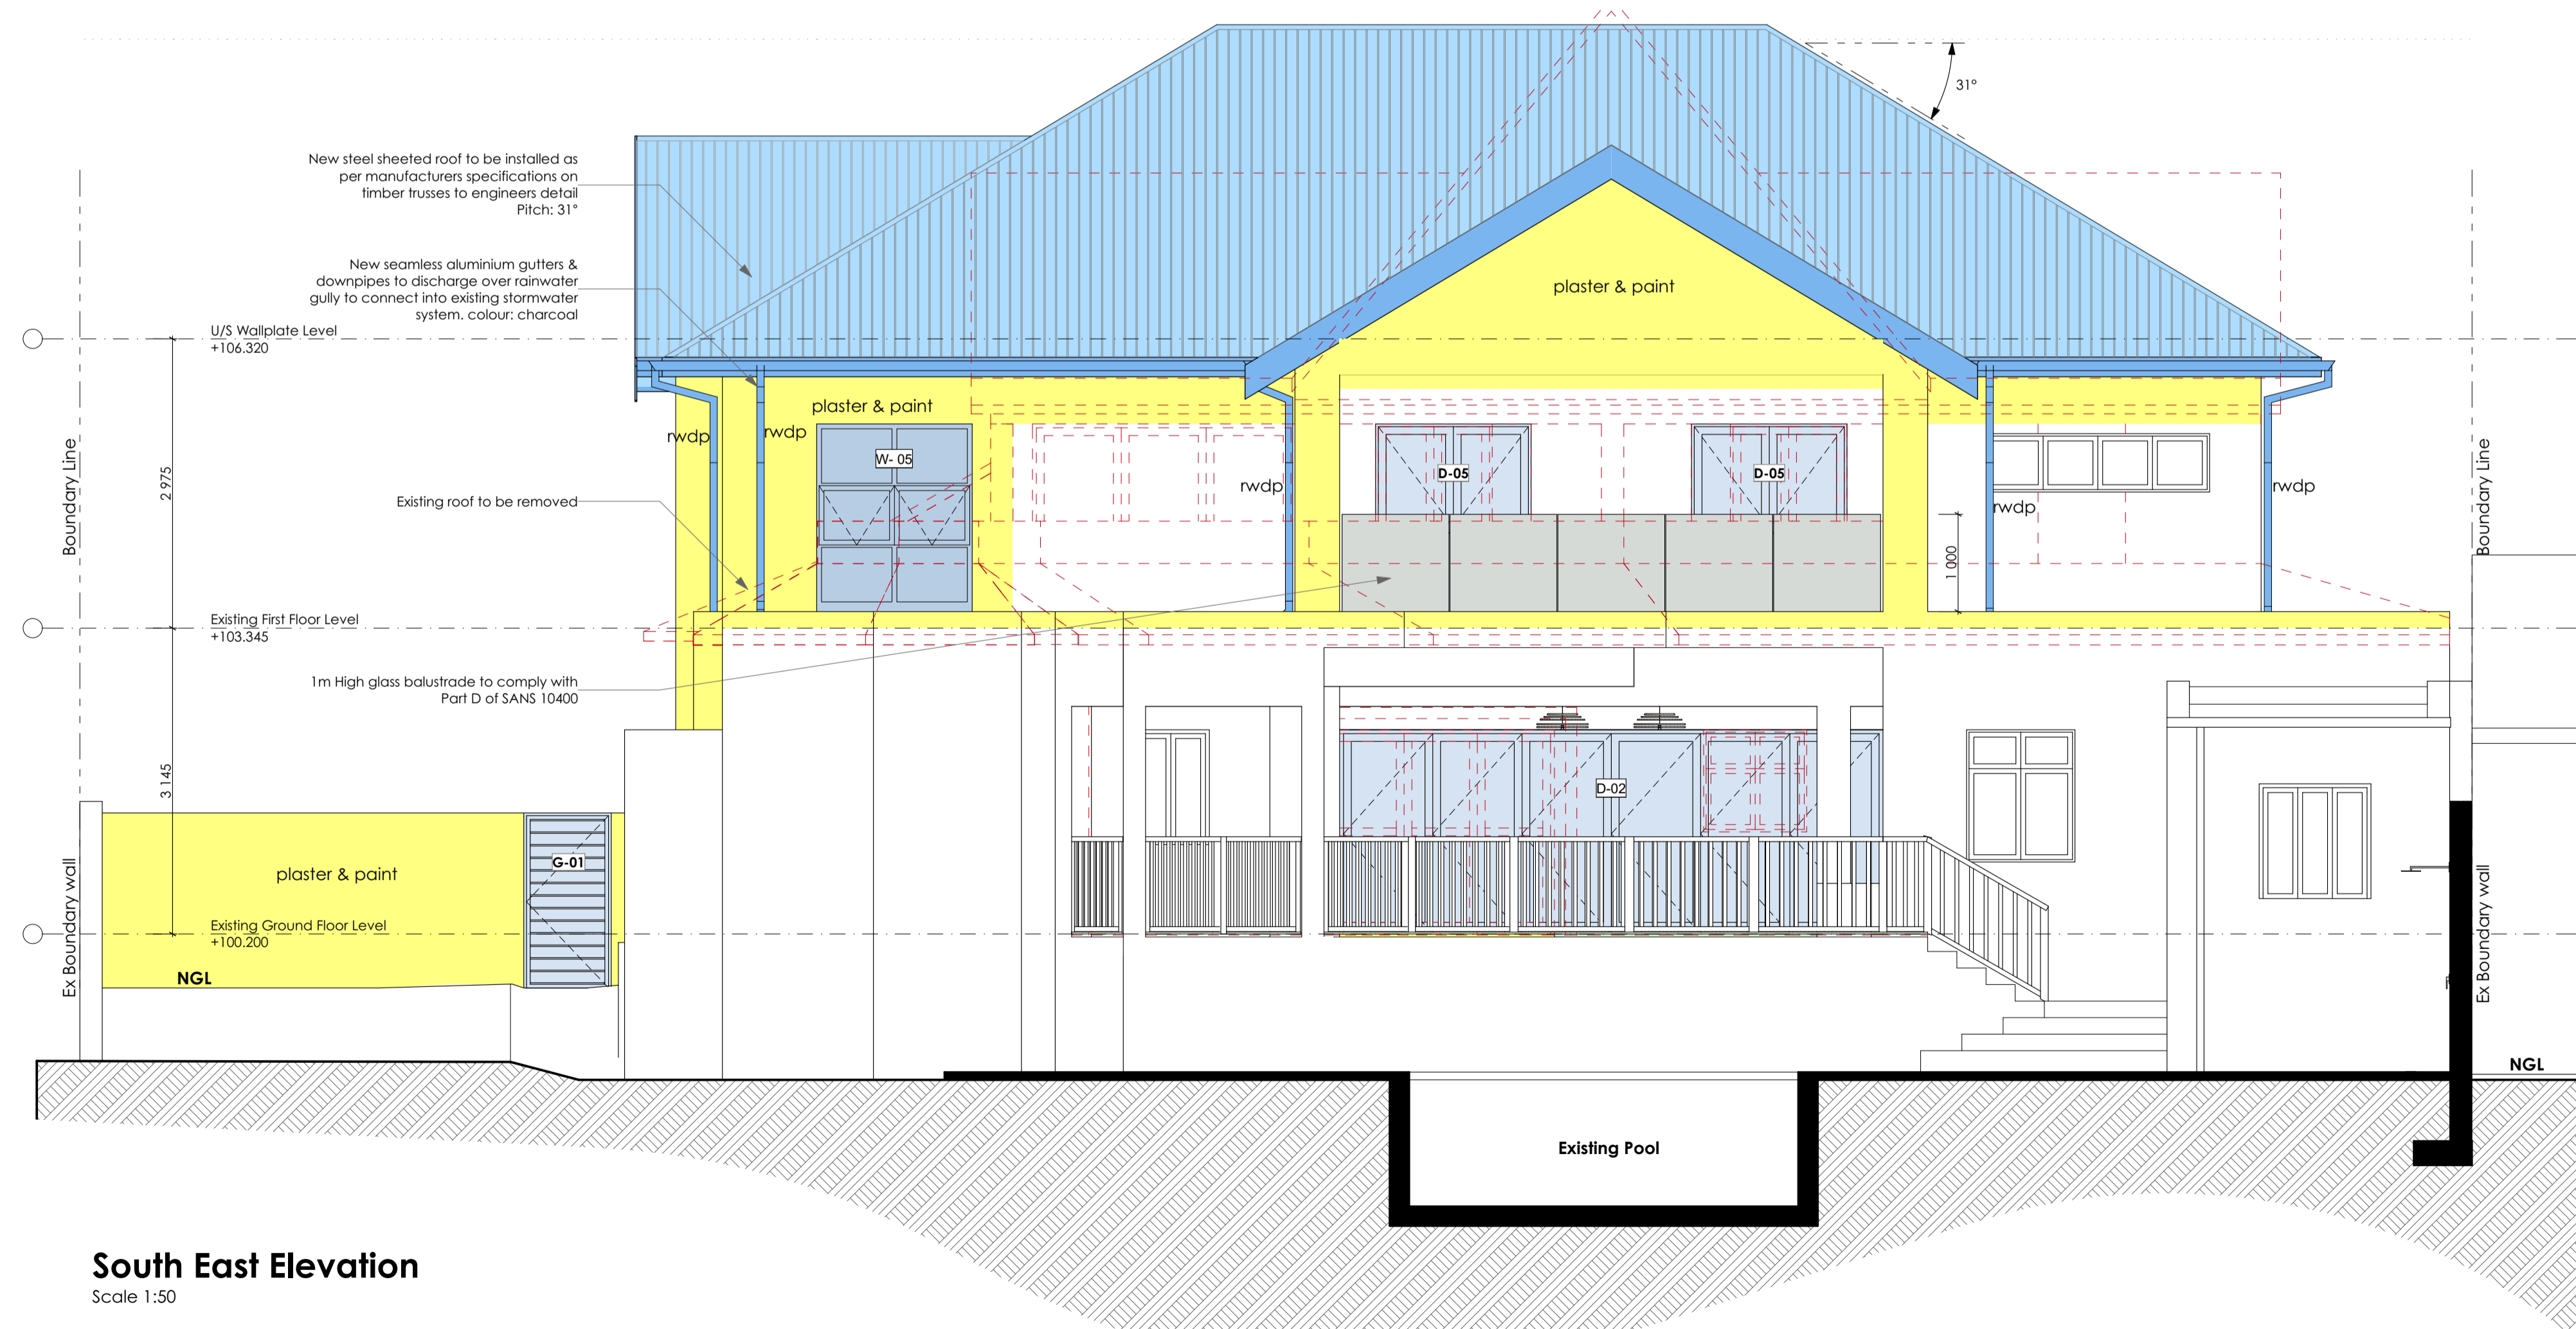

**South East Elevation**  
 Scale 1:50

01 for municipal submission 18/07/2022  
 Rev ID Date

**ARCHITECTS**  
**DA** architects  
**SCULPT** SPACES

**Sculpt Spaces**  
 in association with  
**D&A Architects**  
 31 Hillside Road, Cowries Hill, Westville, 3610  
 patrick@sculptspaces.co.za  
 +27 (0)81 715 1658

Ivor Daniel: P.Arch: 2455

**CLIENT**  
**Mr & Mrs Smith**

Client

**PROJECT**  
**House Smith**  
 Additions, Alterations & Renovations to Existing House, Erf 1299 Durban North.

2 Ennisdale Drive  
 Durban North  
 KZN  
 4051

**DRAWING TITLE**  
**GA Elevations**  
 Elevations  
 SCALE: 1:50 on A1

**PROJECT NO:** 2103  
**DRAWING NO.:** **A-D-210-002** **01**

**Municipal Submission**