



H2O RETICULATION LEGEND	
	COLD WATER PIPE
	HOT WATER PIPE
	HEAT PUMP
	200 L GEYSER

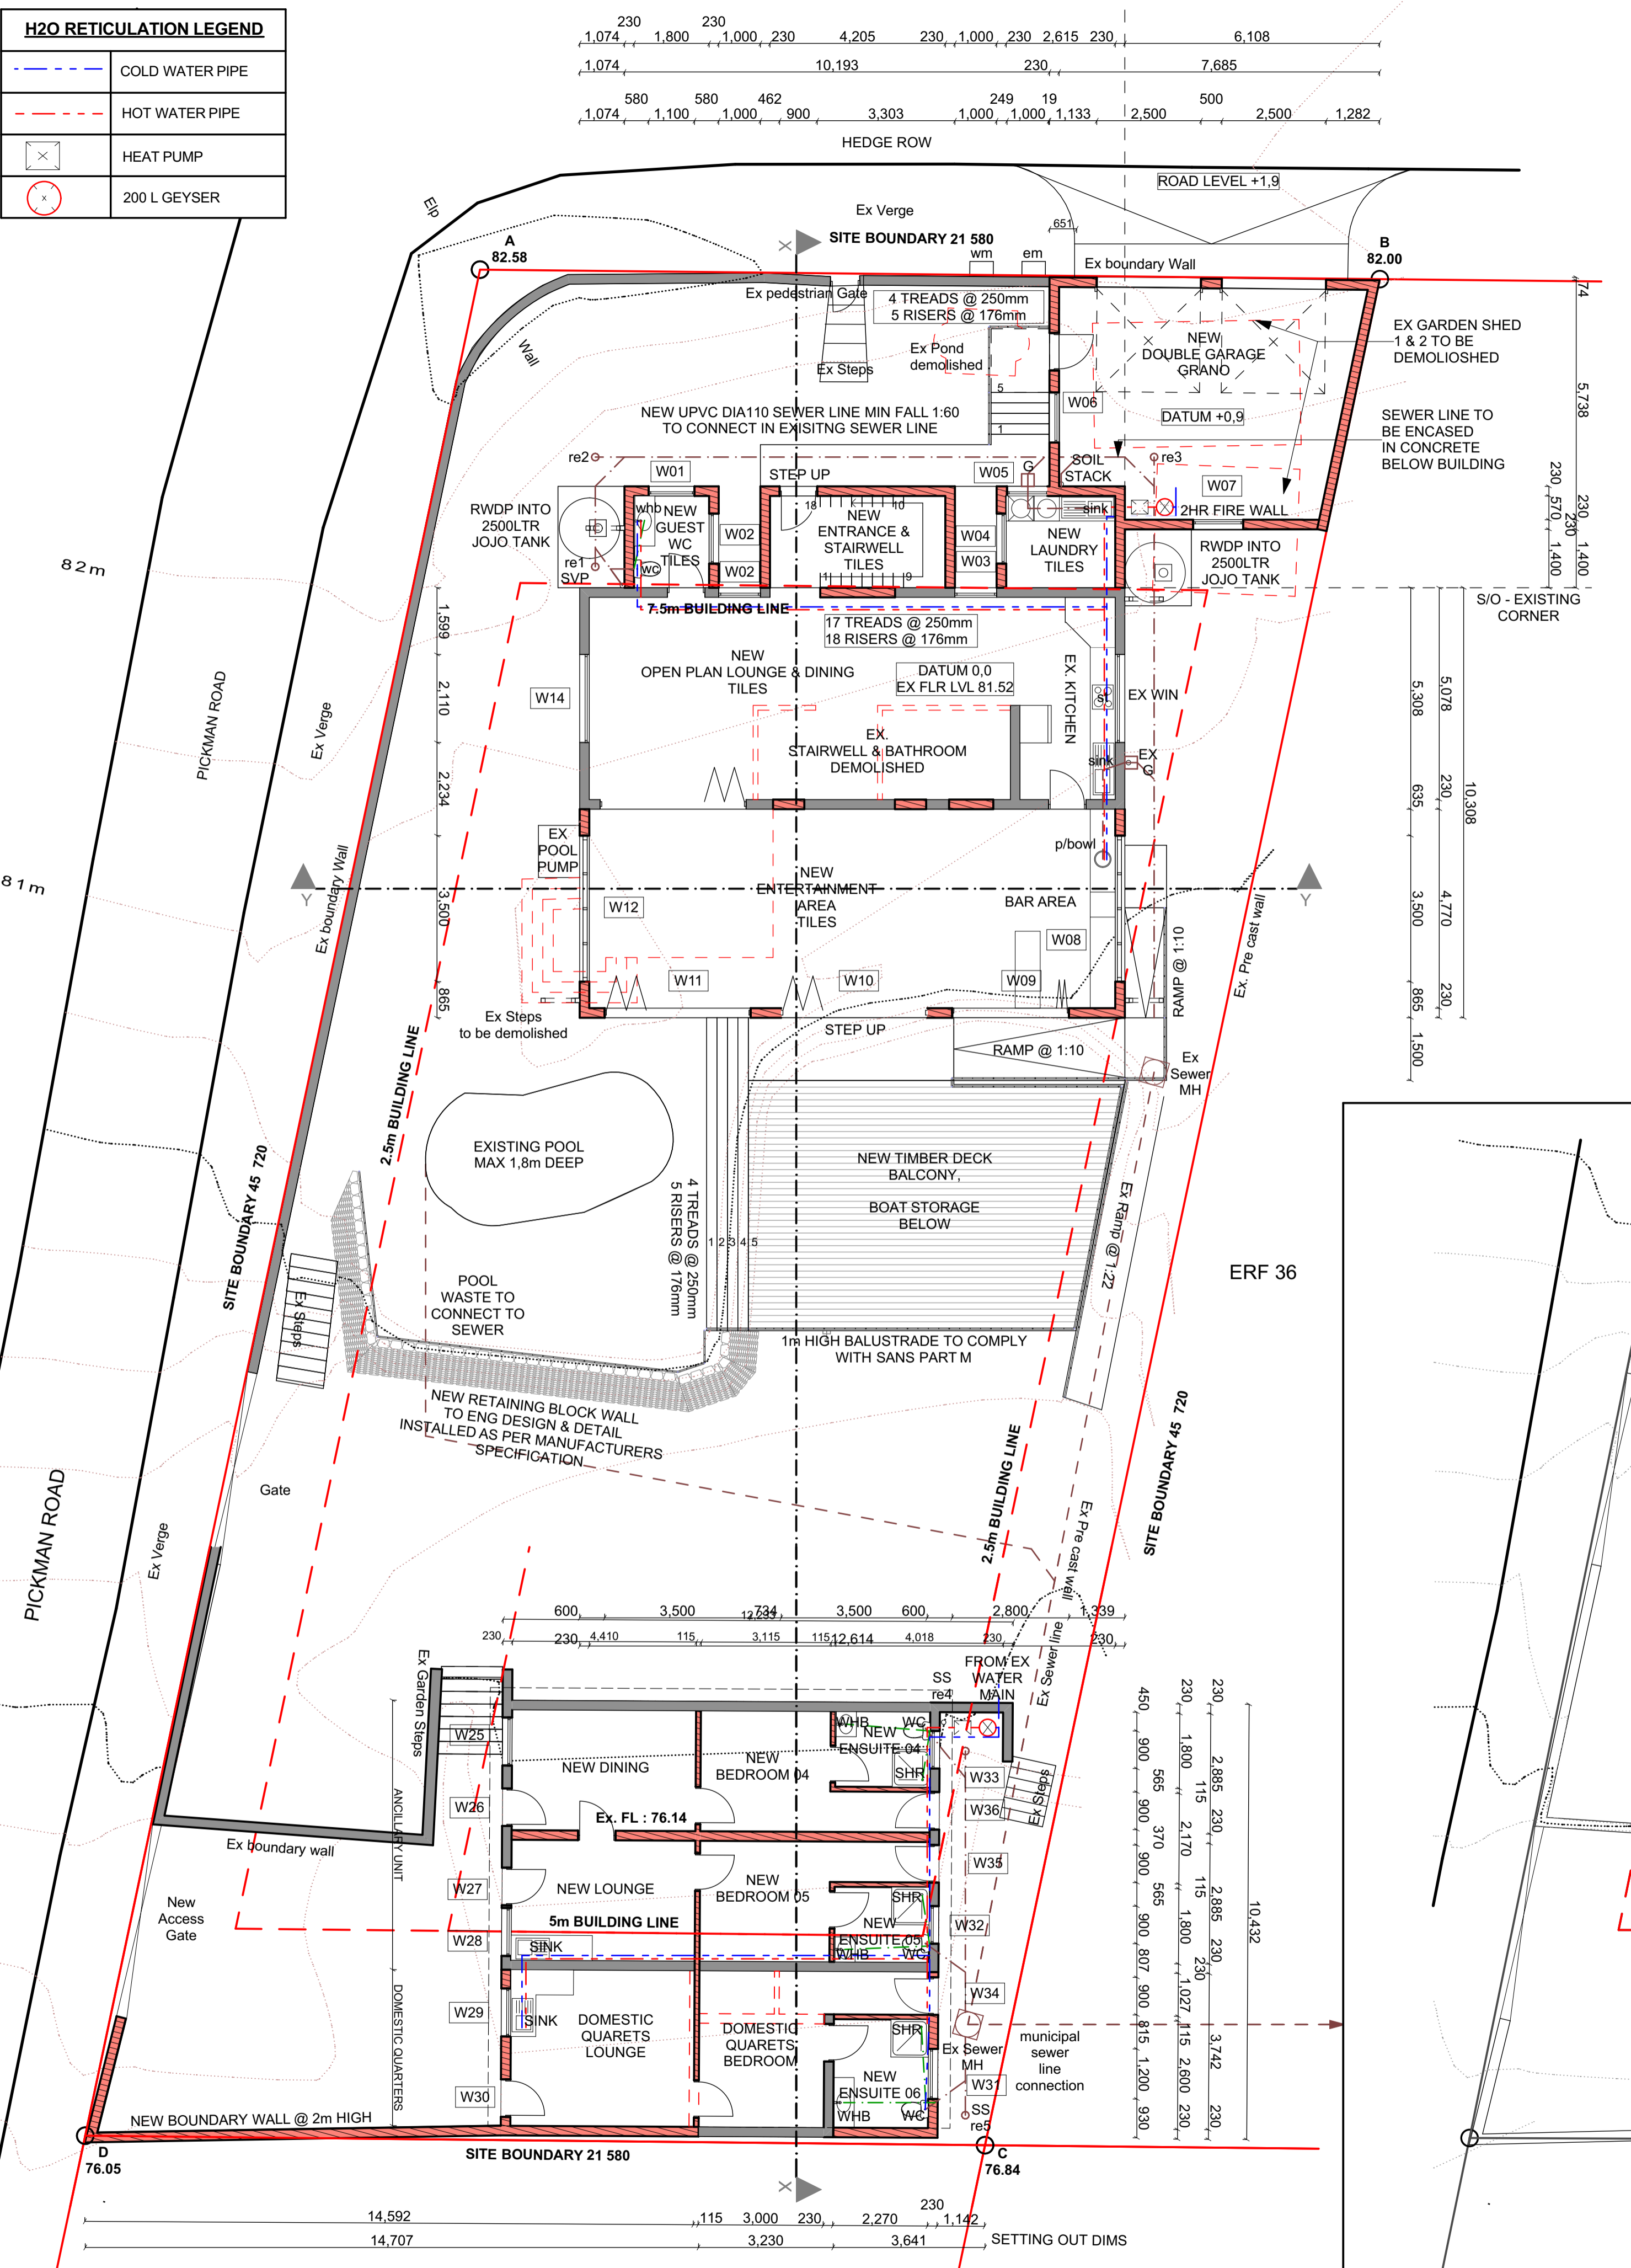

PLAN I LOWER & GROUND STOREY
SCALE 1:100

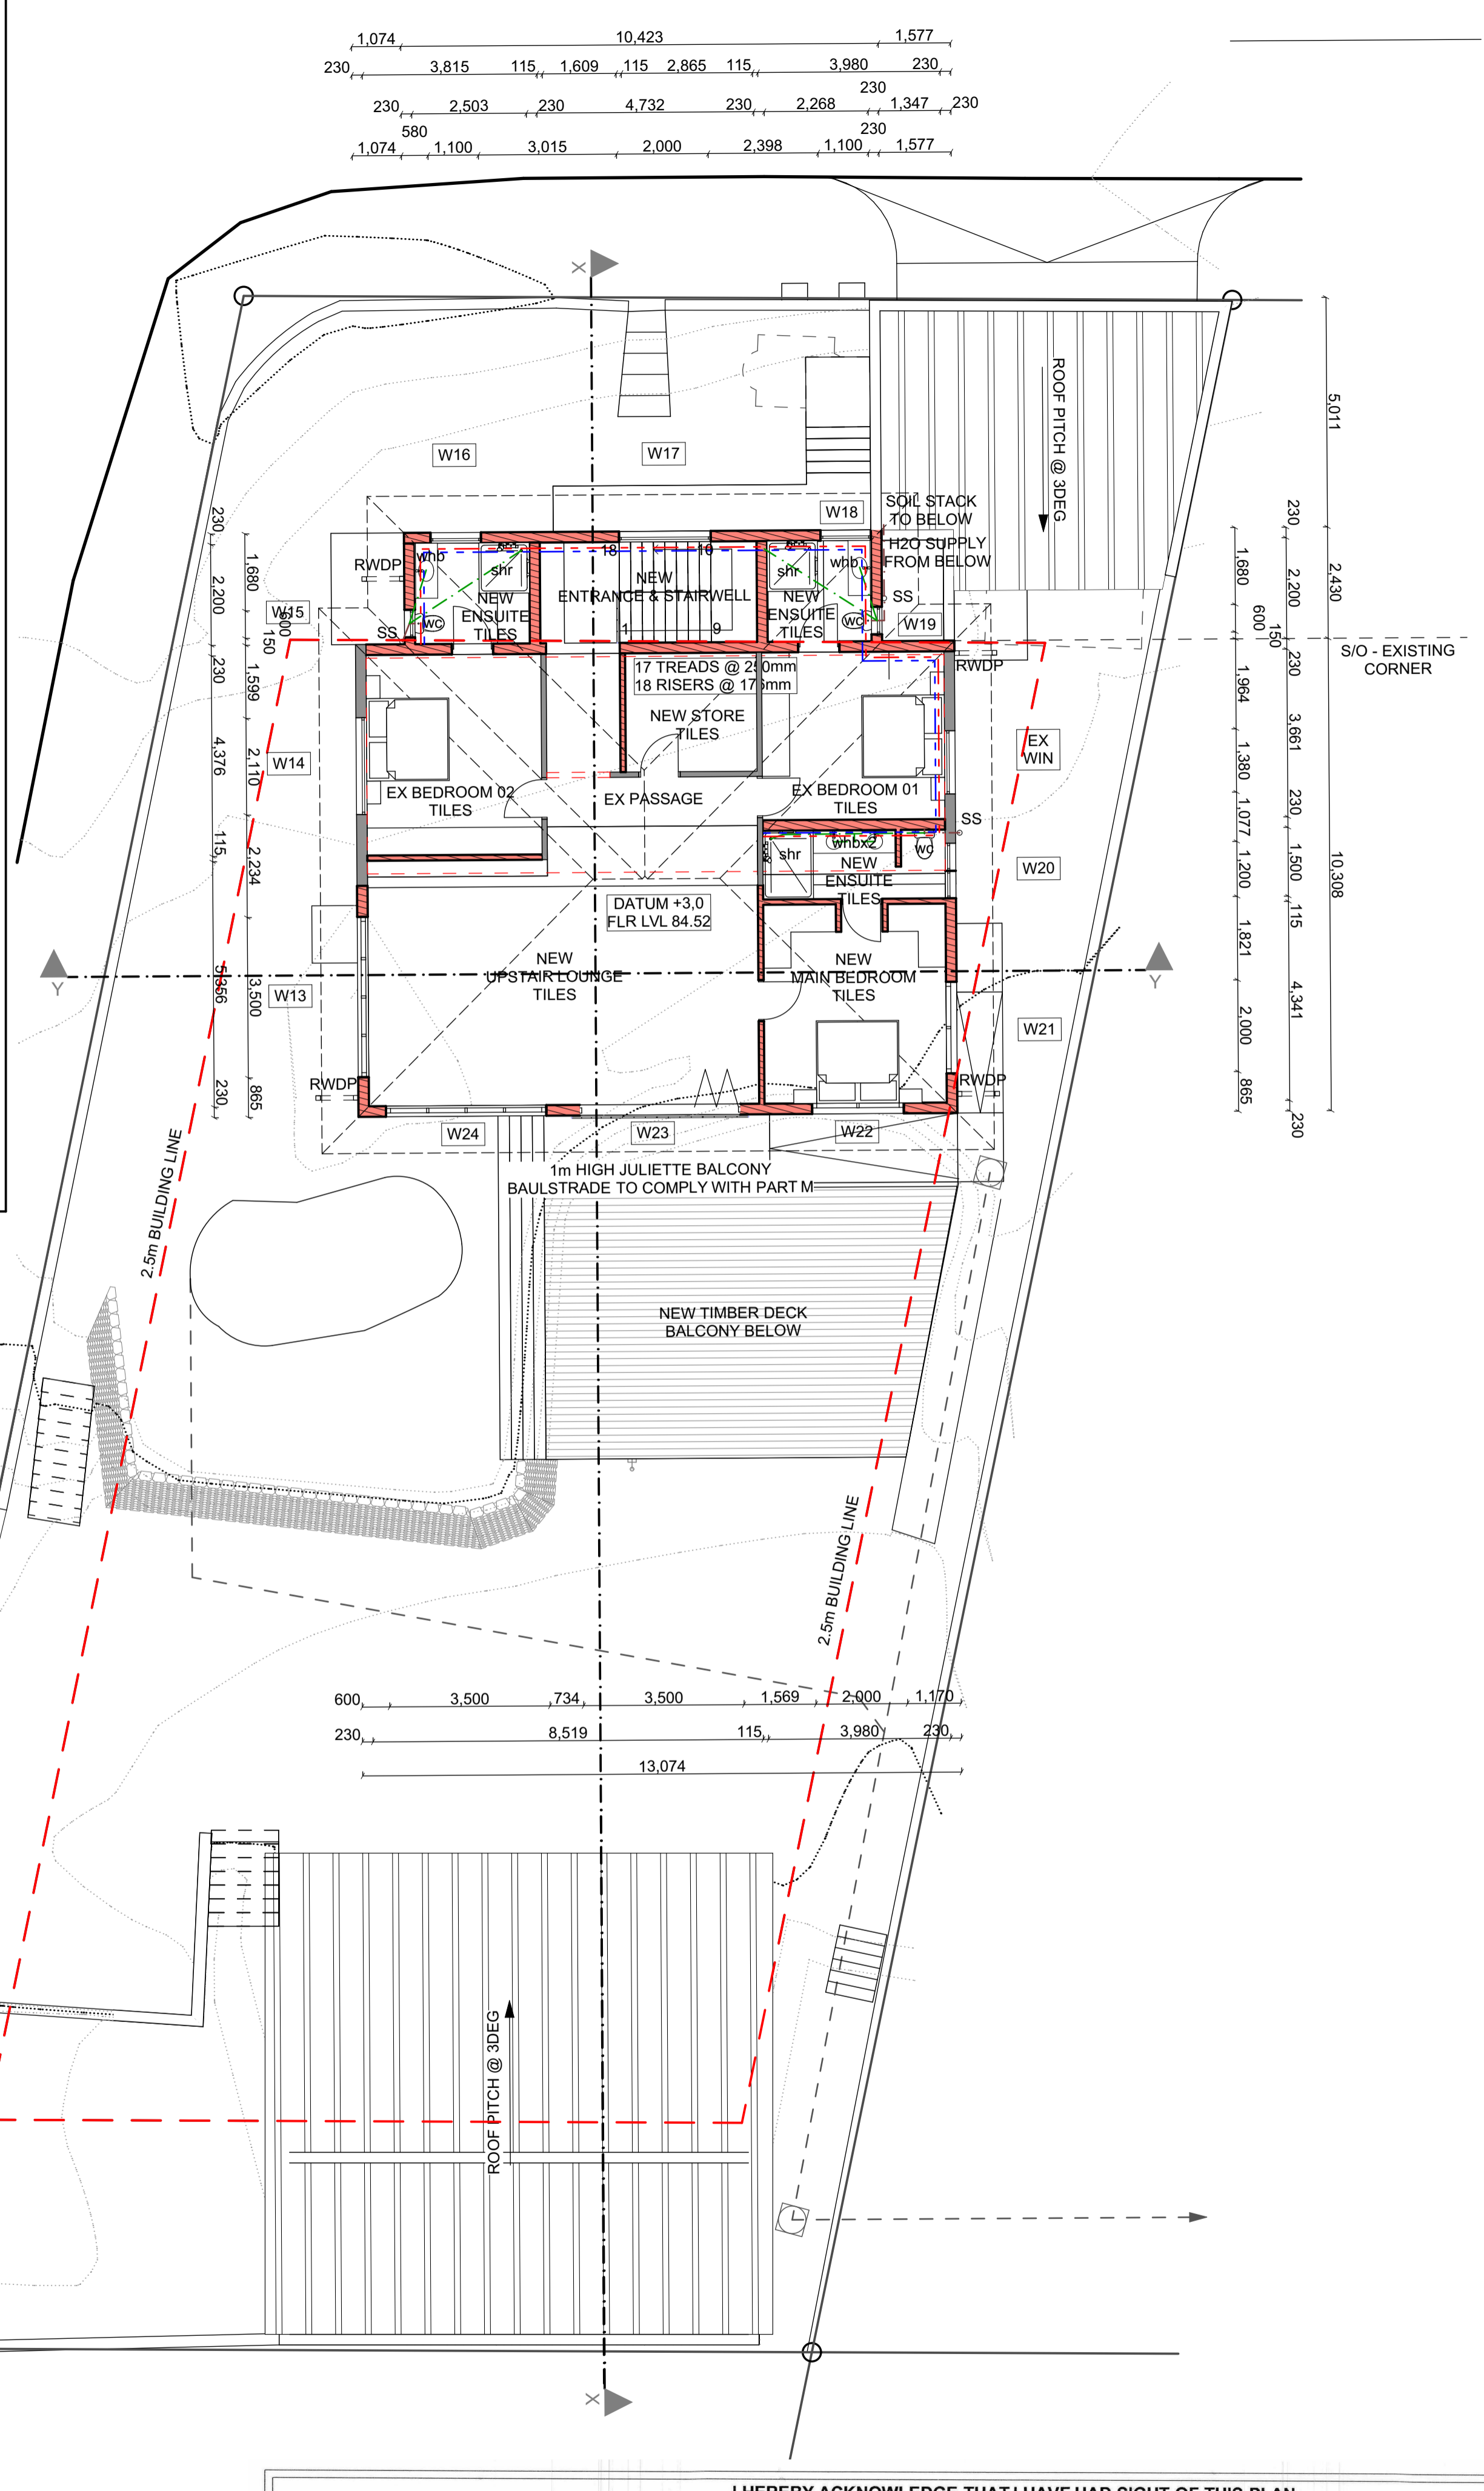

PLAN I UPPER GROUND STOREY
SCALE 1:100

I HEREBY ACKNOWLEDGE THAT I HAVE HAD SIGHT OF THIS PLAN AND THAT I HAVE NO OBJECTIONS TO THE PROPOSED WORK				
NAMES	ID No.	ADDRESS	SIGNATURE	TEL NO
Theresa Cletsman	5605060015089	39 HEDGE ROW, BRIGHTON BEACH, BLUFF		0733661833
Glacia Moore	3110070030083	34 HEDGE ROW, BRIGHTON BEACH, BLUFF		0833473998
NIP-SAY NAIWA	52103265034091	37 HEDGE ROW, BLUFF		08-553356
E. MOHAMED	340407506086	490 MARINE DRIVE - BLUFF		082-6979377

- GENERAL DRAWING NOTES
- THE DESIGN ON THIS DRAWING IS COPYRIGHT AND REMAINS THE PROPERTY OF THE ARCHITECTS.
 - ALL WORK TO BE CARRIED OUT STRICTLY IN ACCORDANCE WITH MUNICIPAL REGULATIONS.
 - DRAWINGS NOT TO BE SCALED. ONLY ANNOTATED DIMENSIONS TO BE USED.
 - ALL RELEVANT DATUM LEVELS, DIMENSIONS TO BE CHECKED ON SITE BEFORE COMMENCEMENT OF WORK.
 - ALL DRAWINGS ARE TO BE CHECKED BY THE MAIN CONTRACTOR AND ANY DISCREPANCIES ON THE DRAWINGS OR BETWEEN THE DRAWINGS ARE TO BE REFERRED TO THE ARCHITECT.
 - CONTRACTOR TO CHECK ALL QUANTITIES PRIOR TO ORDERING AND MANUFACTURE.
 - CONTRACTOR TO PROVIDE SHOP DRAWINGS FOR APPROVAL BY ARCHITECT PRIOR TO MANUFACTURE.

REVISION		
A	01/02/21	TOWN PLANNING SUBMISSION
B	24/11/21	DAA SUBMISSION

MUNICIPAL STAMPS

CLIENT SIGNATURE:

ARCHITECT SIGNATURE:

PR ARCH NO: 26658862 DATE: 02/02/2021



Project
HOUSE DOMAN

PROPOSED NEW ADDITIONS & ALTERATIONS FOR MR & MRS DOMAN ON ERF 34 BEING 33 HEDGE ROW, BLUFF DURBAN

TENDER APPROVAL	CONSTRUCTION INFORMATION	DATE ISSUE
<input type="checkbox"/>	<input type="checkbox"/>	<input type="checkbox"/>

Date: 2020/04/01 10:08:34 Scale: As shown
 Drawn: JV Checked: PA

Drawing Description
FLOOR PLANS

2101	1001	B
------	------	---