


CITY AND WATER ENGINEERS DEPT.  
**NORTH WEST ELEVATION**  
**WATER DIVISION**  
 15. 5. 1953  
 WATER CONNECTION FROM  
*M. Margaret Maytom*  
 CONNECTION FEE £7-10-0

ALL PIPES MUST HAVE  
 INDEPENDENT STOPCOCKS.  
 ALL OVERFLOW PIPES FROM CISTERNS,  
 CISTERNS AND TANKS MUST BE  
 BROUGHT TO AN OUTSIDE WALL IN  
 A CONSPICUOUS POSITION.

**ROADS & DRAINAGE SECTION**  
 Subject to all other regulations levels being  
 in conformity with existing roads works and/or  
 in cases otherwise.  
 Level of vehicles and pedestrian crossings  
 should not be less than 4 inches above  
 the existing highest level of the road.  
 DATE: 28/5/53

**SEWERAGE SECTION**  
 5/15-1  
 15 MAY 1953  
 DATE  
 DURBAN

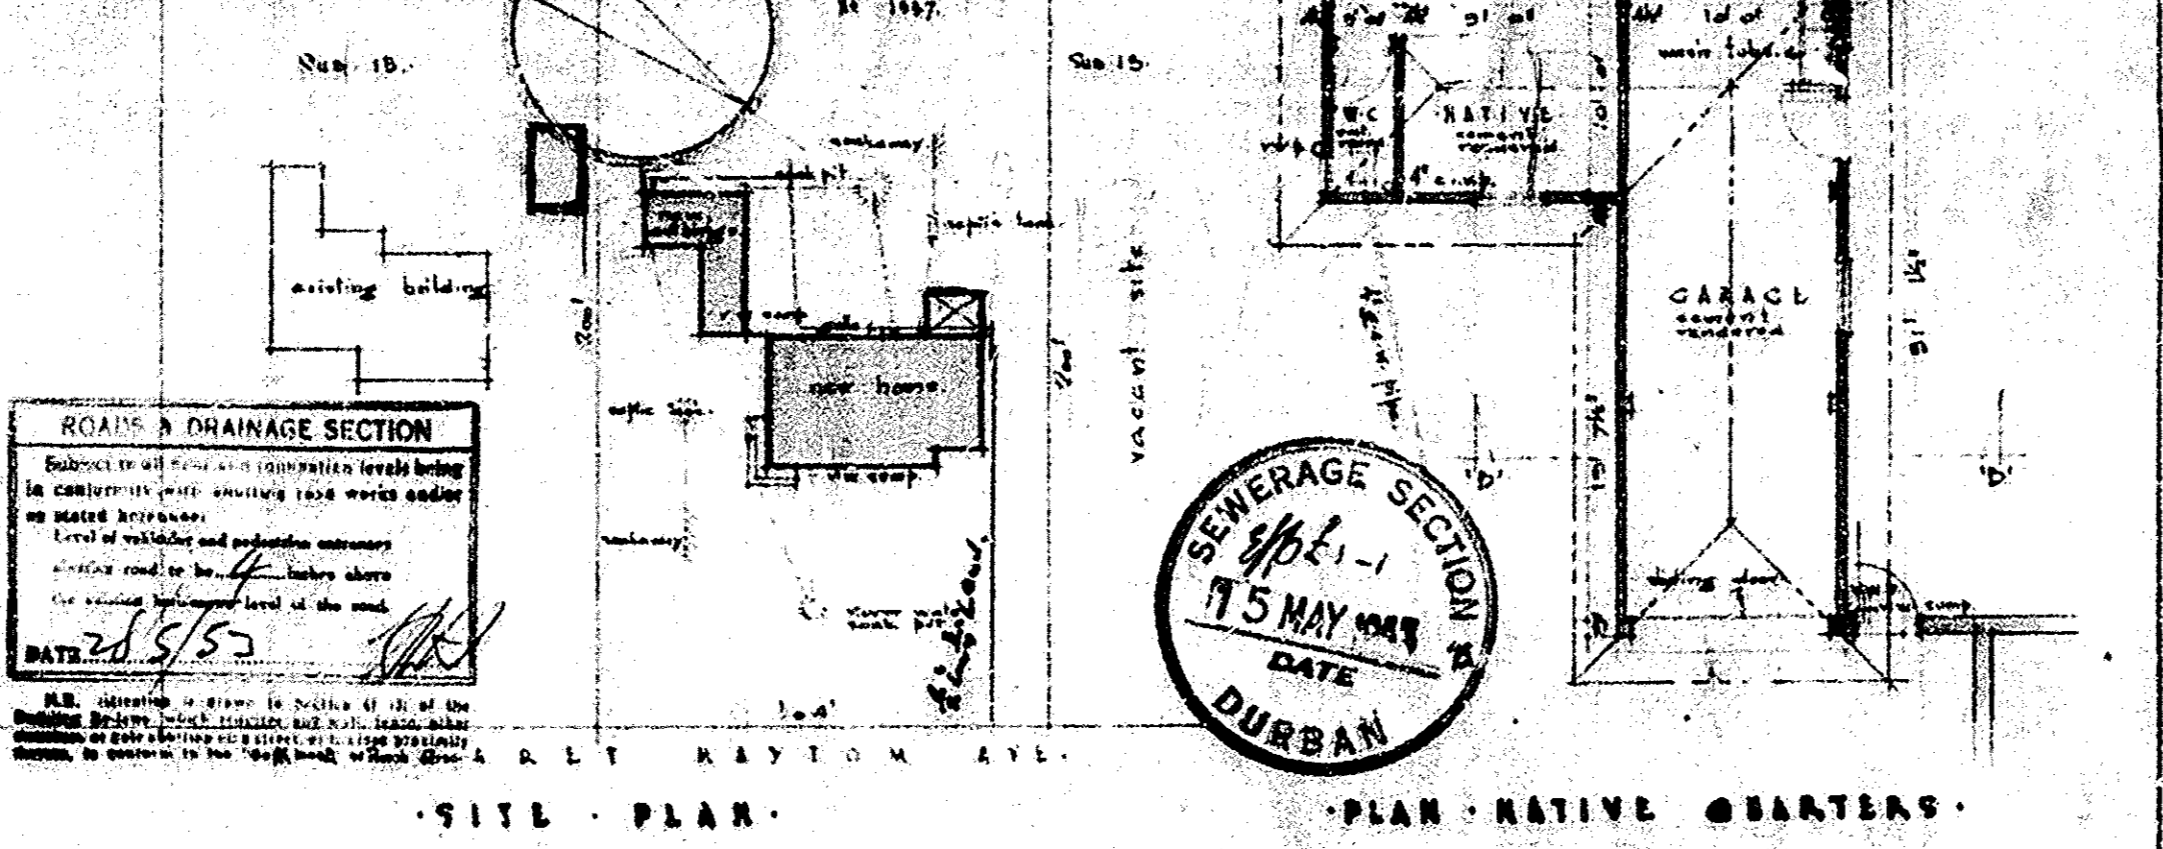

**NEW RESIDENCE MARGARET MAYTOM AVE.**  
**FOR E. T. MANTLE ESQ. S.F. WALTERS ESQ.**

RONALD F. WILLIAMS A.I.A.  
 REGISTERED ARCHITECT  
 507, SANDHURST HOUSE, WEST STREET, DURBAN.  
 SCALE: 1/8" = 1'-0" DWG. NO. 144/A