

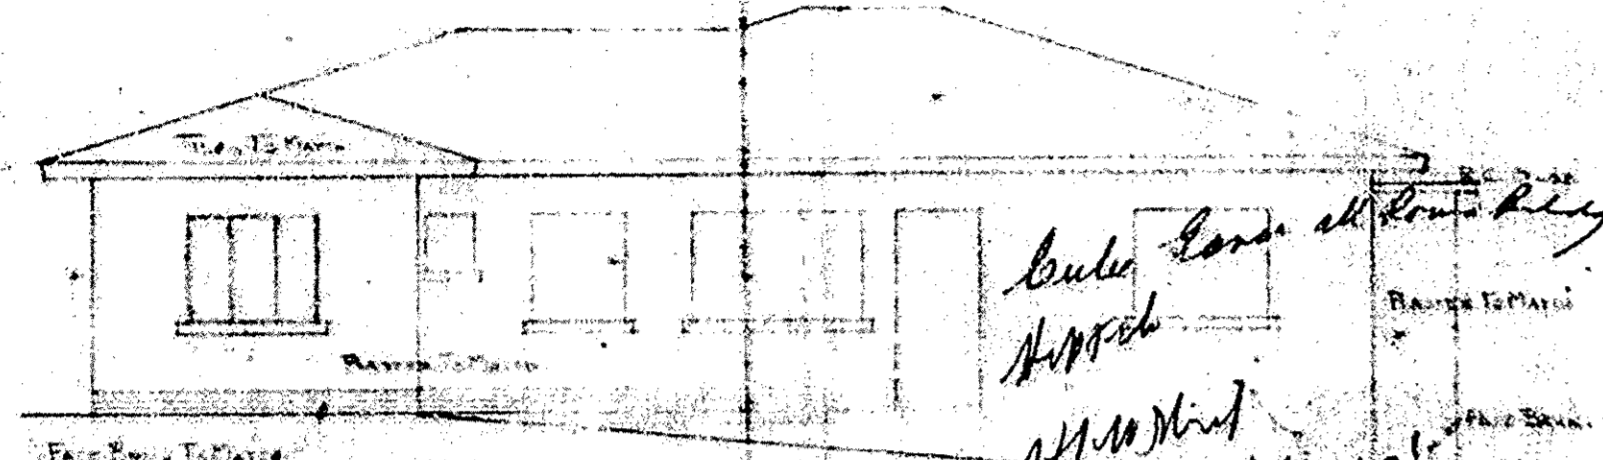
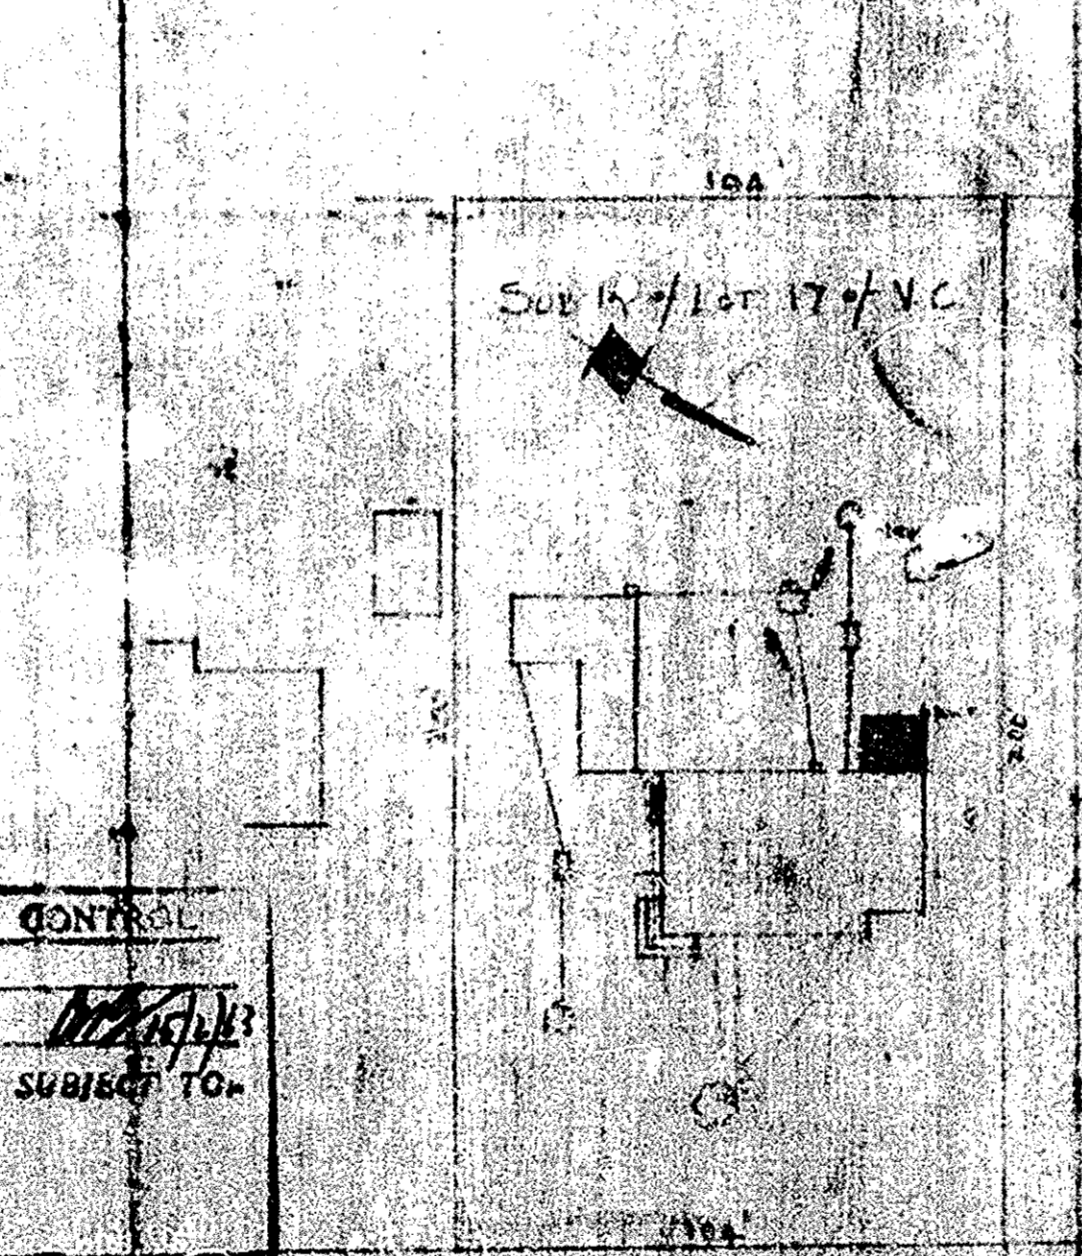


PROPOSED ADDN TO DWELLING FOR S F WALTERS ESQ AT 34 MARGARET MANTON AVE.

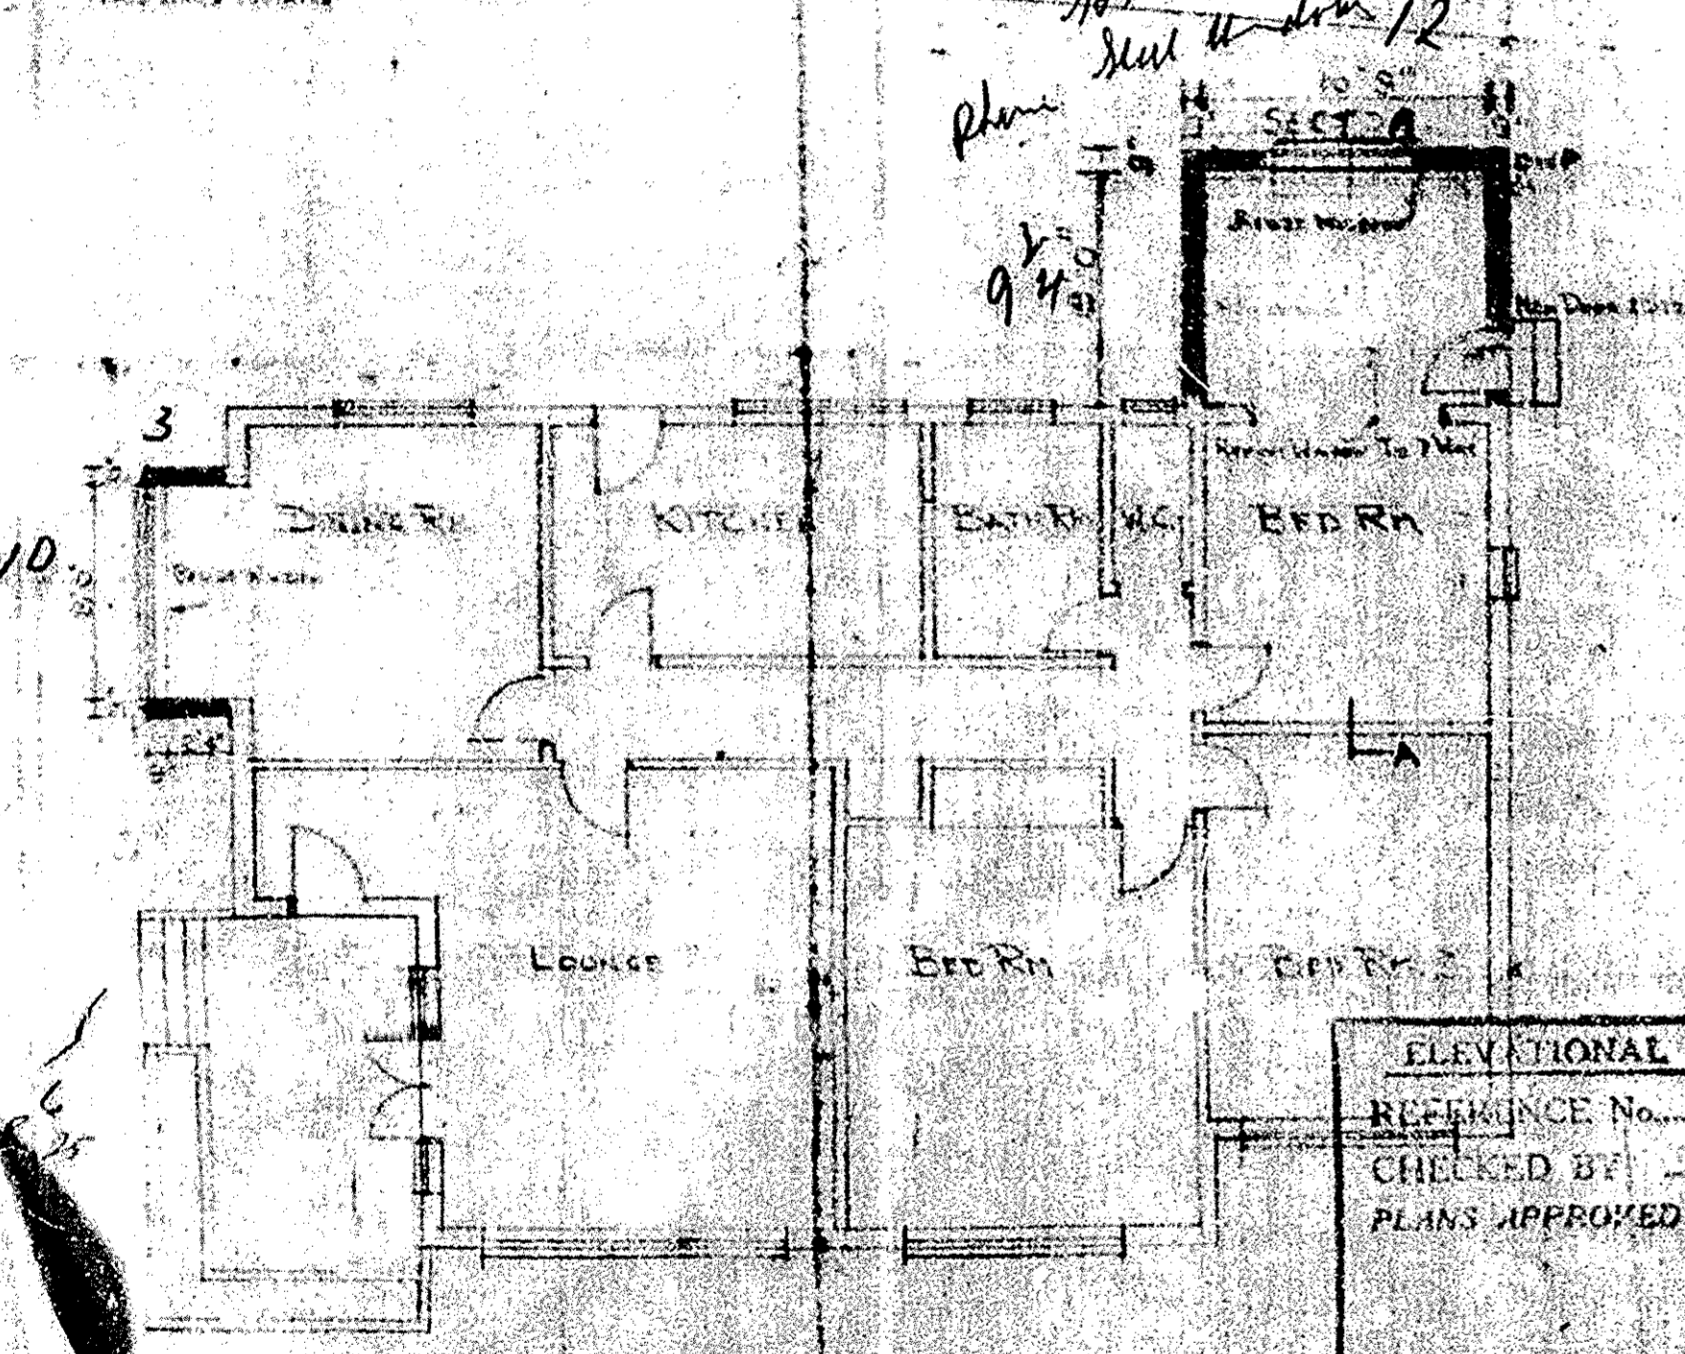

*Include some all round Rely  
Approach  
11/10/1963  
Shel 11/10/1963*

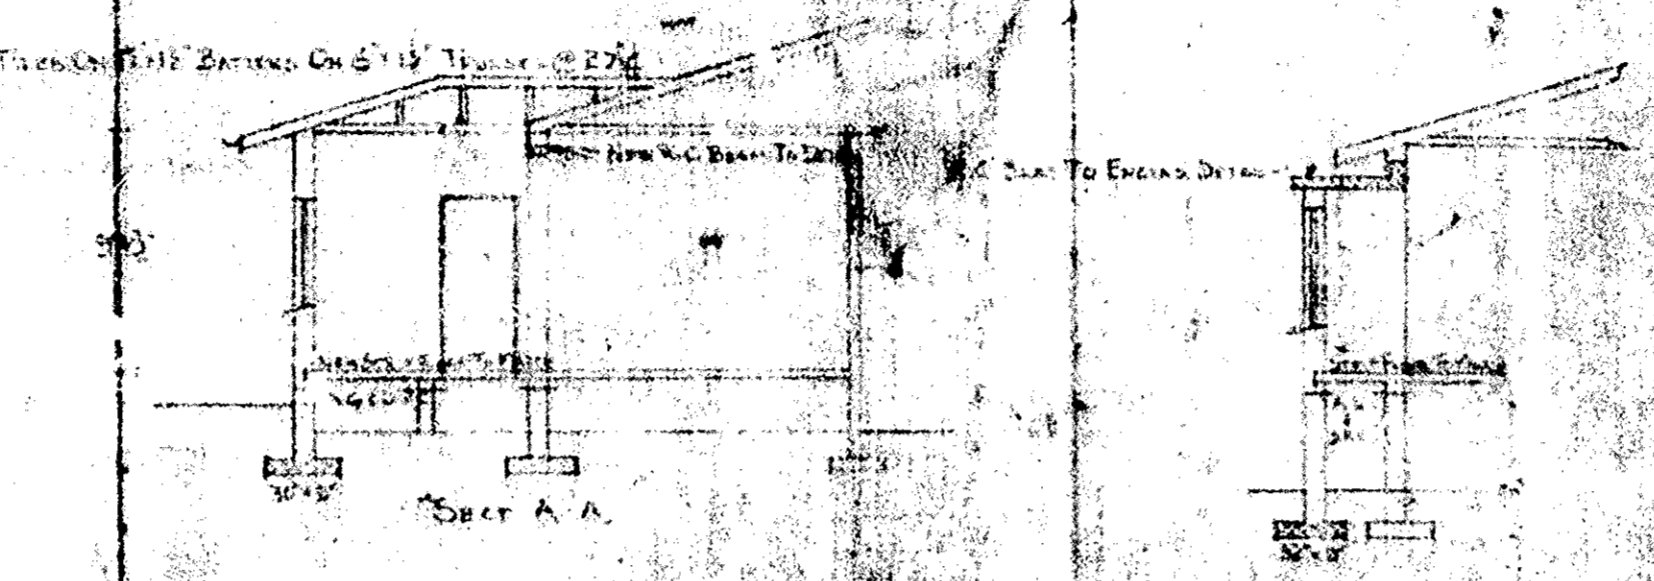

PLUMBING INSPECTOR  
PLAN APPROVED 12.2.63  
SUBJECT TO

ELEVATIONAL CONTROL  
REFERENCE No. \_\_\_\_\_  
CHECKED BY *[Signature]*  
PLANS APPROVED SUBJECT TO

SITE PLAN  
SCALE 1:100  
ALL SOAK PITS 12 FT. FROM  
BUILDINGS OR BOUNDARIES