



SHEET	COPY
111	1
CITY OF DURBAN	
PLAN No. 736 5 79	
APPROVED	
Date - 6 JUL 1979	
D. MASLEOD City Engineer	

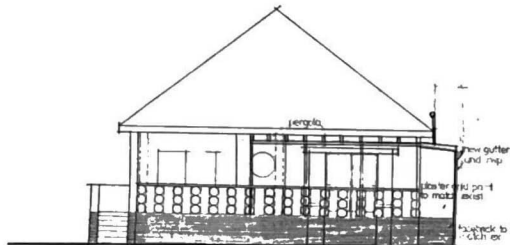


EAST ELEVATION

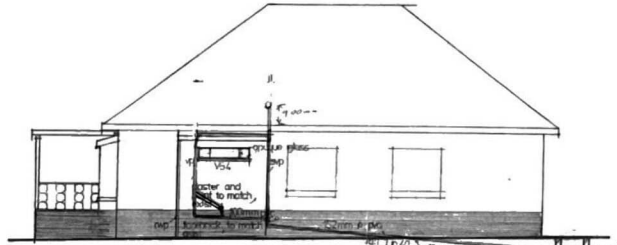


NORTH ELEVATION & DRAINAGE SECTION

CL 0.00
 FL 0.00
 D -0.61
 (exact depth to be established on site)

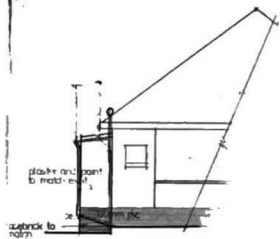


WEST ELEVATION

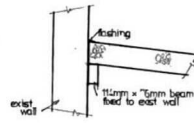


DETAIL A
 SCALE 1:20




Working 05.6

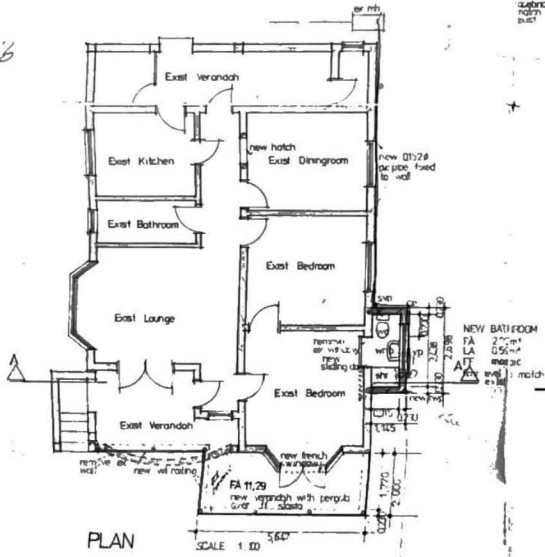

PLAN
 SCALE 1:100

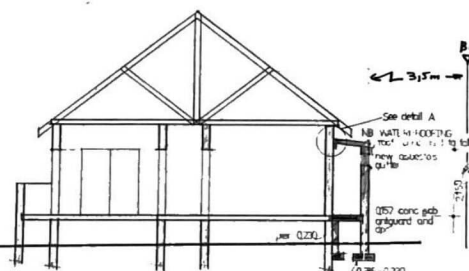

SECTION A-A

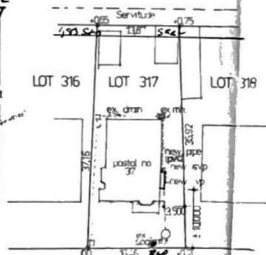

FRERE CRESCENT
 SITE PLAN
 LOT 317 BLOCK C
 SCALE 1:500

Beckford at all new wall plate levels
25.1.79

NOTE: All dimensions to be checked on site before any work is put in hand.

ALTERATIONS & ADDITIONS
 to
 DWELLING
 for
 MISS Y JORDAN
 ON LOT 317 BLOCK C

DRAWN: *KL*
 DATE: 7/9/03
 PLAN SECTION ELEVATIONS SITE PLAN

SCALE 1:100 / 1:500
 DRG NO 79/04/01