


COPYRIGHT: THIS DRAWING IS THE PROPERTY OF LOGAN PILLAY & ASSOCIATES AND SHALL NOT BE COPIED OR USED WHOLLY OR IN PART WITHOUT PRIOR WRITTEN CONSENT FROM LOGAN PILLAY & ASSOCIATES

For : THE SIVA CHETTY FAMILY TRUST

site description : SUB 8 (OF 7) OF LOT 2637 PMB

project : EXISTING BUILDING TO BE DEMOLISHED
378 LANGALIBALELE STREET
TOWN
PIETERMARITZBURG

owner signature :

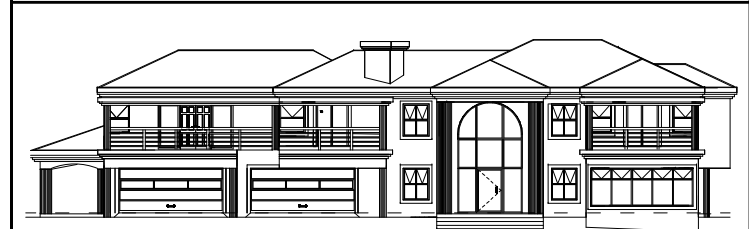

logan pillay
Pr ArchT (SACAP)-Pr Reg No T0829
PROFESSIONAL ARCHITECTURAL TECHNOLOGIST
72 BANGALORE ROAD
NORTHDAL
PIETERMARITZBURG
3201
TEL : (033) 3877799
FAX : (033) 3877799
CELL : 083 670 1165
E-MAIL : loganparchitect@gmail.com

signature :

Schedule of areas

Site Area : 990 sqm

DRAWING : SITE PLAN

DATE : 22/05/2022 SCALE : 1:100

DRAWN BY : B.M.P CHECKED BY : L.P

DRAWING No : 2021/109 PAGE 2 **A3**