


FIRST FLOOR PLAN scale 1:200

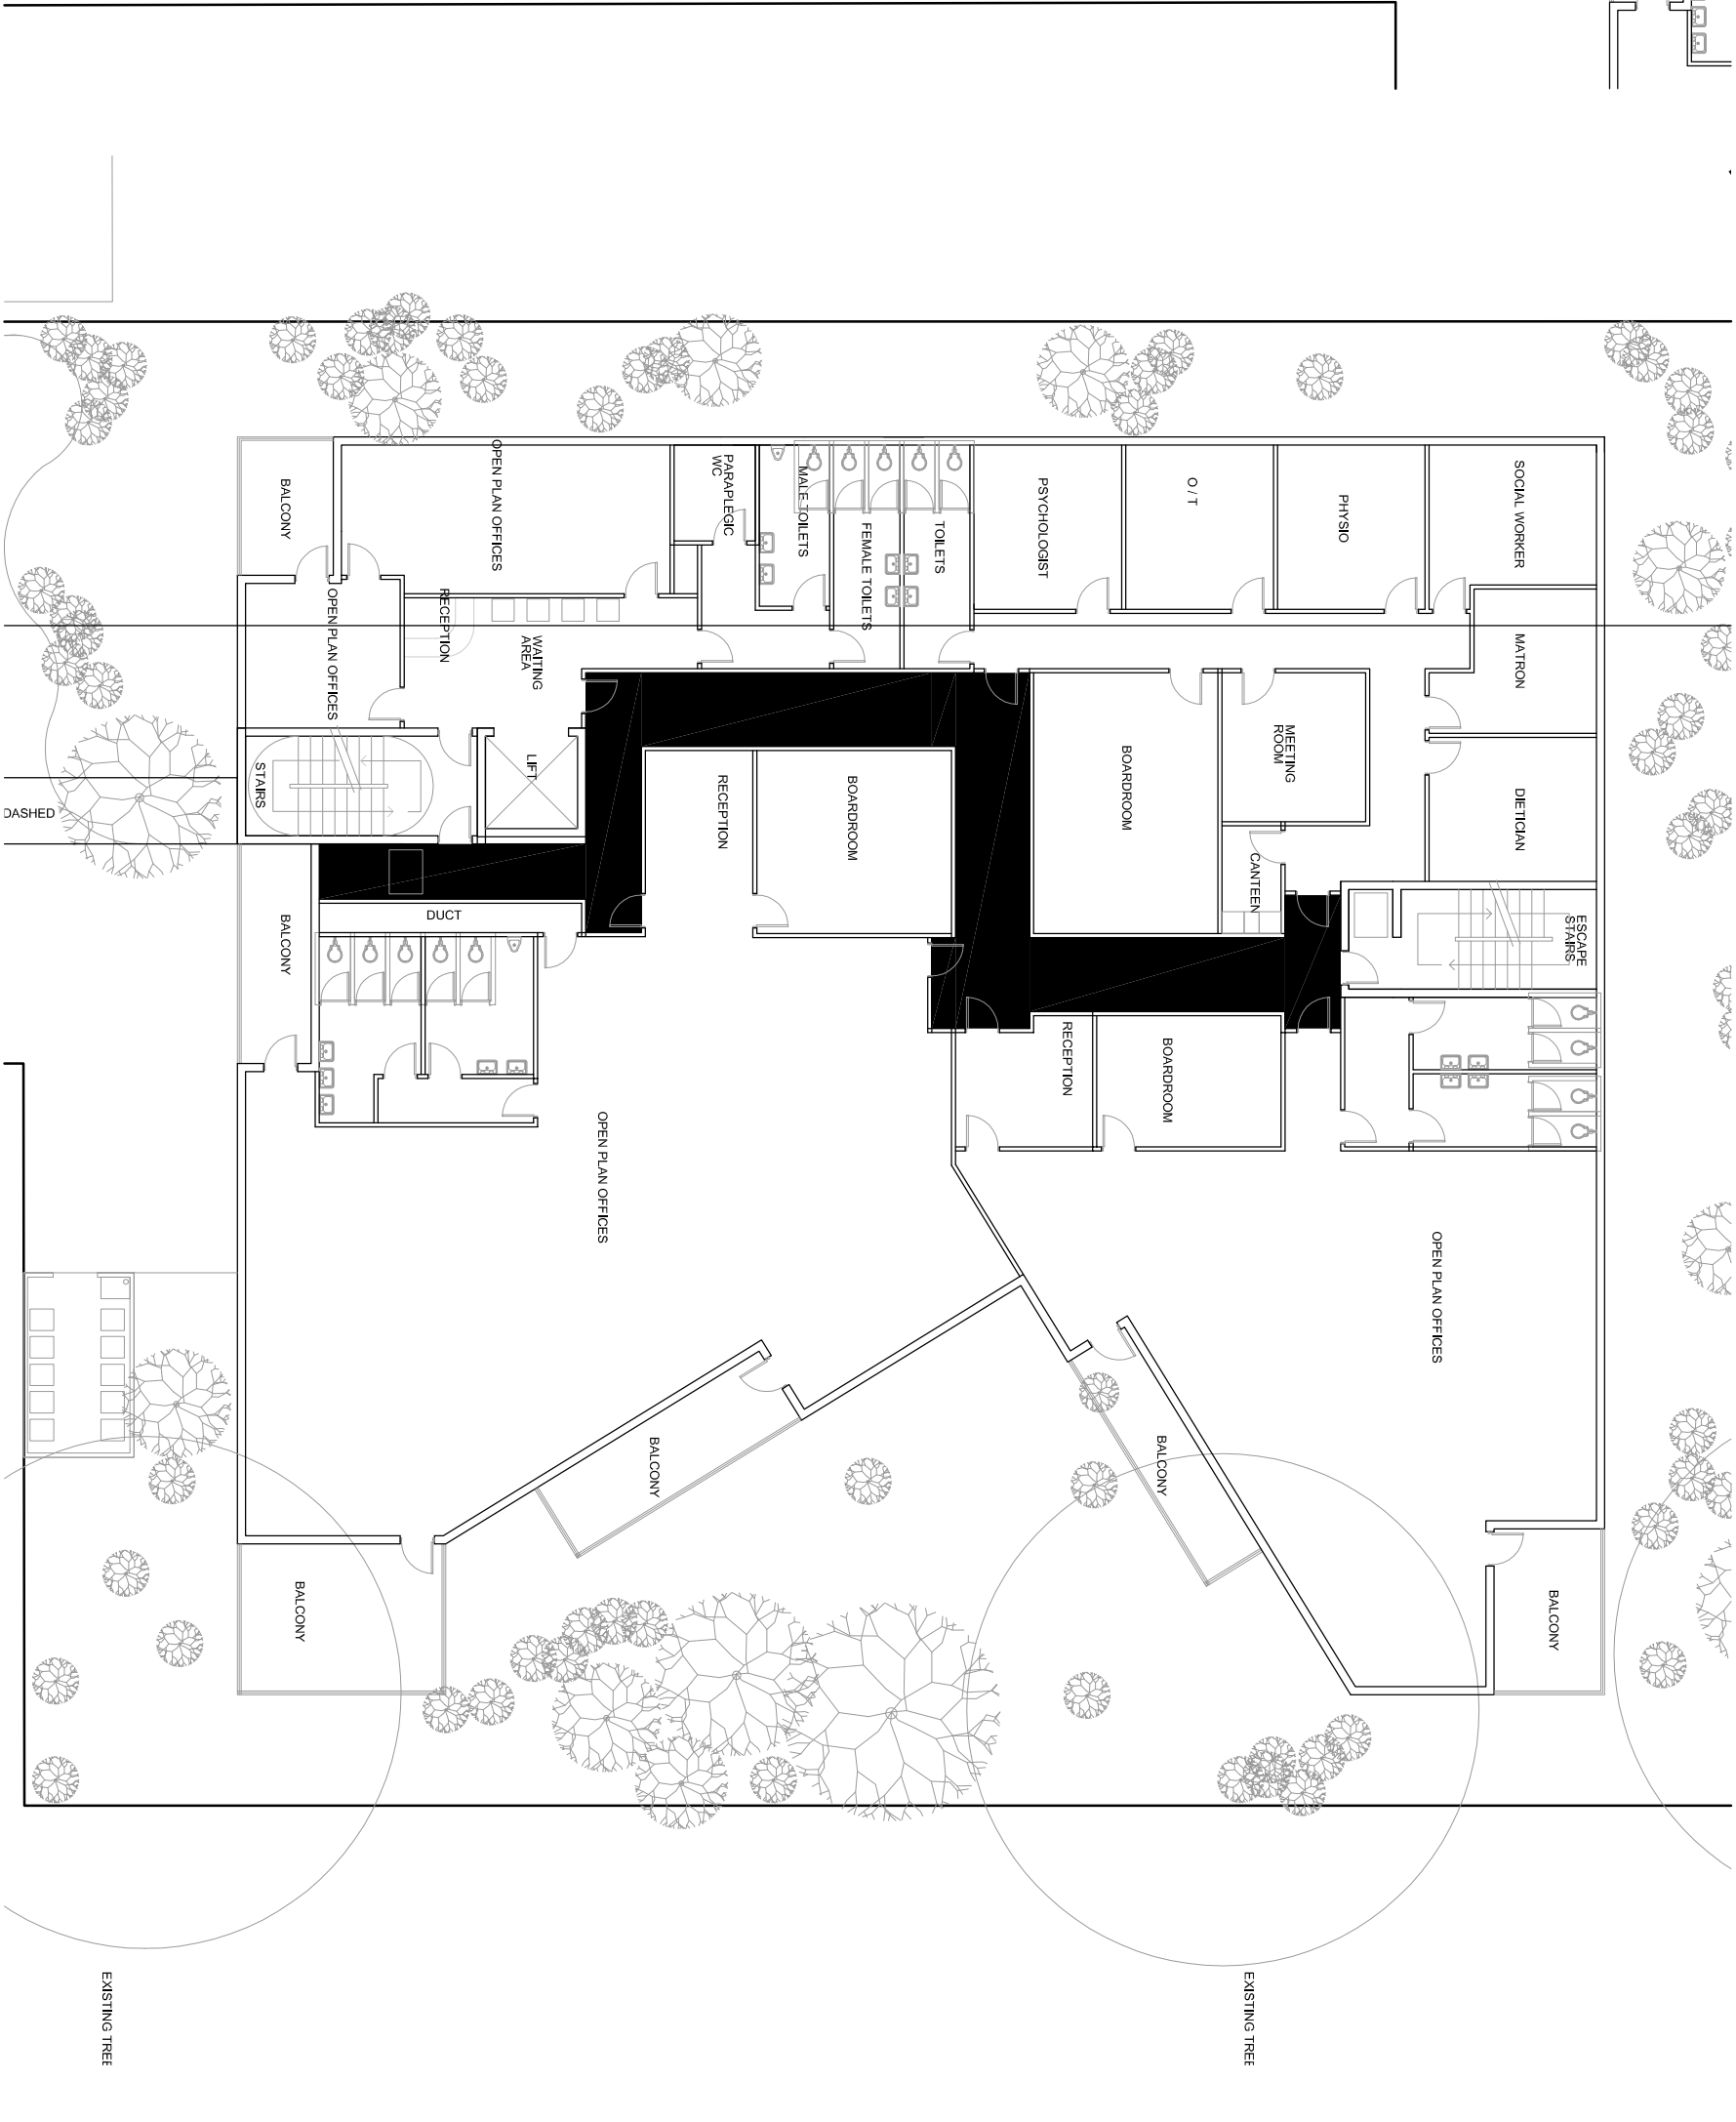

**STÍL ARCHITECTS**

176 Mountbatten Drive,  
Reservoir Hills,  
Durban,  
4091.

Email : avishaans@gmail.com

Avishaan Singh

Cell : 0720426600

Pr.Arch 24685760

**NEW REHABILITATION  
FACILITY AT 40 CONVENT  
ROAD, LADYSMITH, KZN  
for  
OCCUWORX (pty) ltd**

REM OF ERF 627

**DRAWING**

**First Floor Plan**

**DRAWING  
NUMBER : A004/SK/003  
SCALE : 1:200  
REVISION : A  
DATE : 13th June 2017**

**REVISIONS**