


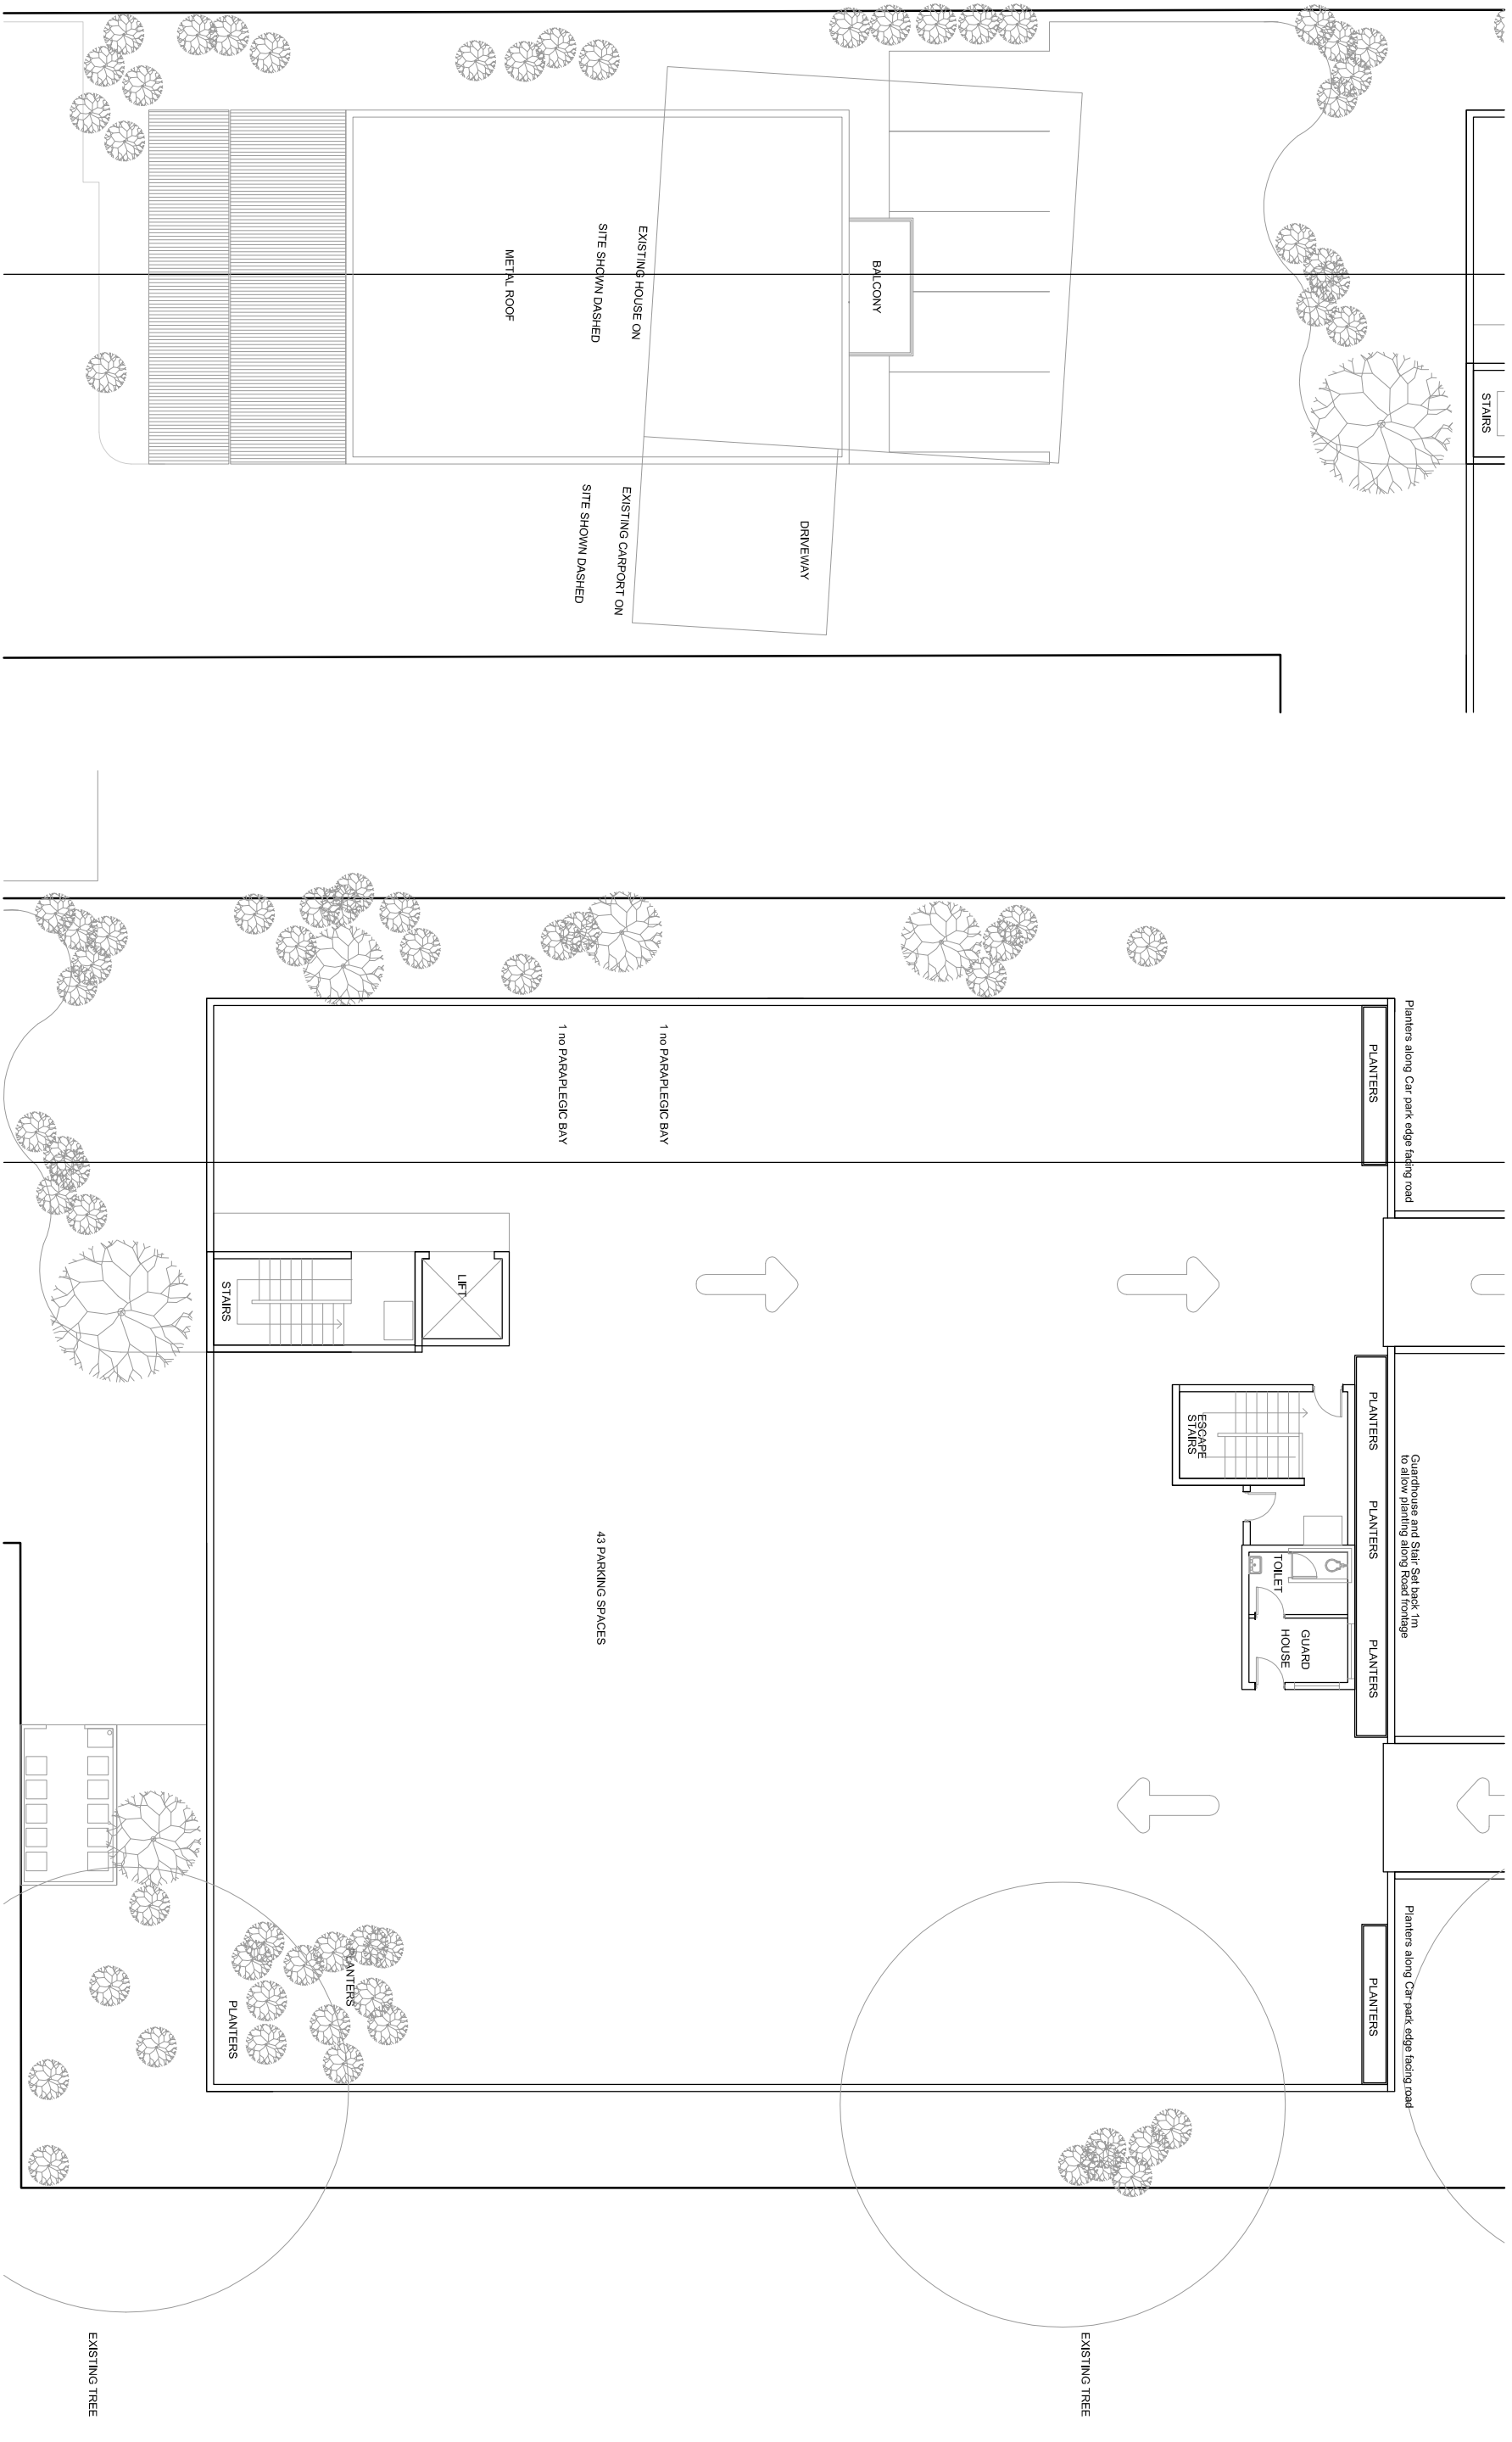

ROOF PLAN scale 1:200

STİL ARCHITECTS

**176 Mountbatten Drive,
Reservoir Hills,
Durban,
4091.**

Email : avishaans@gmail.com

Avishaan Singh

Cell : 0720426600

Pr.Arch 24685760

**NEW REHABILITATION
FACILITY AT 40 CONVENT
ROAD, LADYSMITH, KZN
for
OCCUWORX (pty) Ltd**

for

OCCUWORX (pty) Ltd

REM OF ERF 627

DRAWING

Roof Plan

**DRAWING
NUMBER : A004/SK/004
SCALE : 1:200
REVISION : A
DATE : 13th June 20**

REVISIONS