


Window type	W1	W2	W3	W4	W5	W6	W8	W9	W10
Glass thickness	3mm	3mm	4mm	3mm	4mm	4mm	4mm	3mm	3mm
Glass type	Mon. annealed	Mon. annealed	Mon. annealed	Mon. annealed	Tough. safety gl.	Tough. safety gl.	Tough. safety gl.	Mon. annealed	Mon. annealed
Frame type	Alum.	Alum.	Alum.	Alum.	Alum.	Alum.	Alum.	Alum.	Alum.

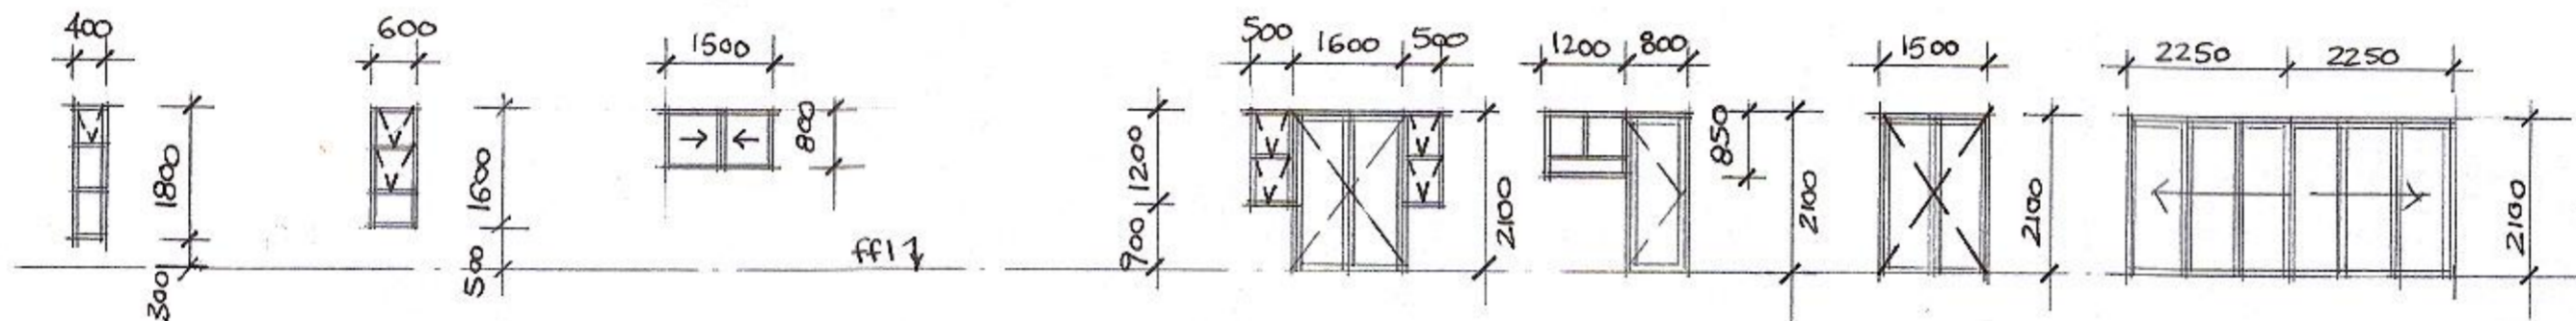

Window / door type	W11	W12	W13		D1	D2 + W7	D3	D4
Glass thickness	4mm	4mm	3mm		4mm	4mm	4mm	4mm
Glass type	tough. safety gl.	Tough. safety gl.	Mon. annealed		tough. safety gl.	tough. safety gl.	tough. safety gl.	tough. safety glass.
Frame type	Alum.	Alum.	Alum.		Alum.	Alum.	Alum.	Alum.

WINDOW AND DOOR SCHEDULE 1 : 100

Frameless glass shower enclosures
to comply with SANS 10400-part N, table 10
le. Size of glass panel = 1,62m²
Therefore glass to be 8mm thk
TOUGHENED SAFETY GLASS.

**PROPOSED DEVIATIONS OF APPROVED
PLAN NO. 195 06 15**

48 Kelvin Place, Durban North

FOR: GABRIEL ROSSOUW MALHERBE
48 KELVIN PLACE
PTN 61 OF ERF 39, DURBAN NORTH

WINDOW & DOOR SCHEDULE

DRAWN BY	C. VAN BREEMEN
CHECKED BY	M. VAN BREEMEN
DATE	JULY 2023
SCALES	1:100
SIGNED	<i>[Signature]</i>

OWNER'S SIGNATURE	<i>[Signature]</i>
OWNER'S PHONE NO.	072 2599355

ARCHITECTURAL PLANS

13 GAINSFORD PLACE, LA LUCIA, 4051
PH. 073 173 5815
EMAIL - michelle-arch1@outlook.com
REGISTRATION NO. ST1451
M. SACAP M. SAIAT