



NORTH EAST ELEVATION

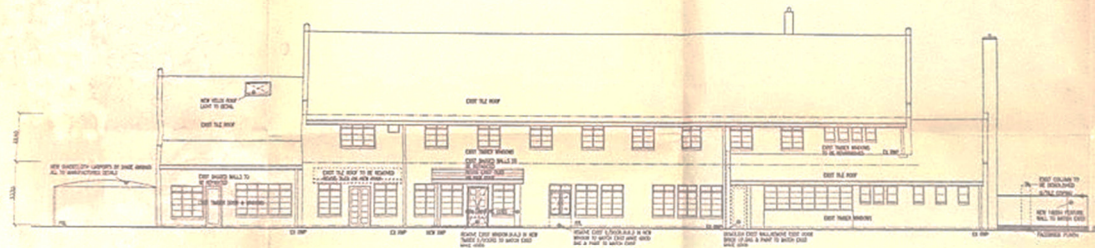

SOUTH WEST ELEVATION

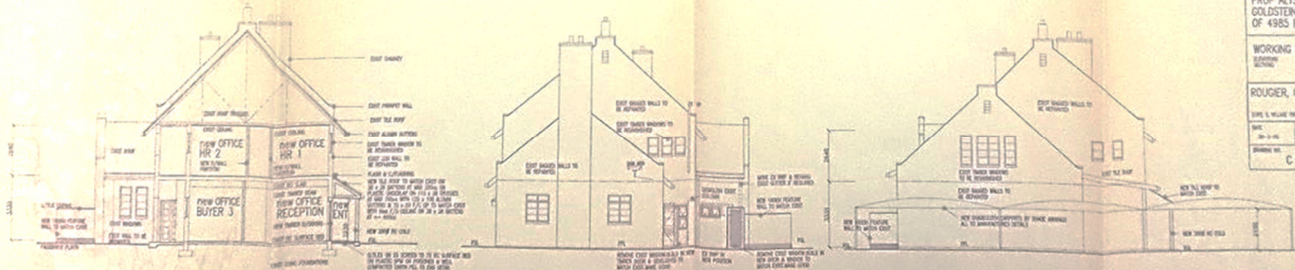

SECTION A - A

SOUTH EAST ELEVATION

NORTH WEST ELEVATION

DATE: 10/10/08
 DRAWN BY: J. SMATEX
 CHECKED BY: J. SMATEX
 SCALE: 1:50
 SHEET NO: C-1023/9

PROP. ALTS TO EXIST BUILDING FOR
 GOLDSTEN COASTAL (PTY) LTD ON REM
 OF 4985 PANETOWN

WORKING DRAWING
 SECTION

ROUGIER, CROXON & SMATEX ARCHITECTS

THERE IS VALUE FROM THE RELATED TO BE...
 ALL RIGHTS RESERVED BY THE ARCHITECTS