



CHECK ALL DIMENSIONS ON JOB

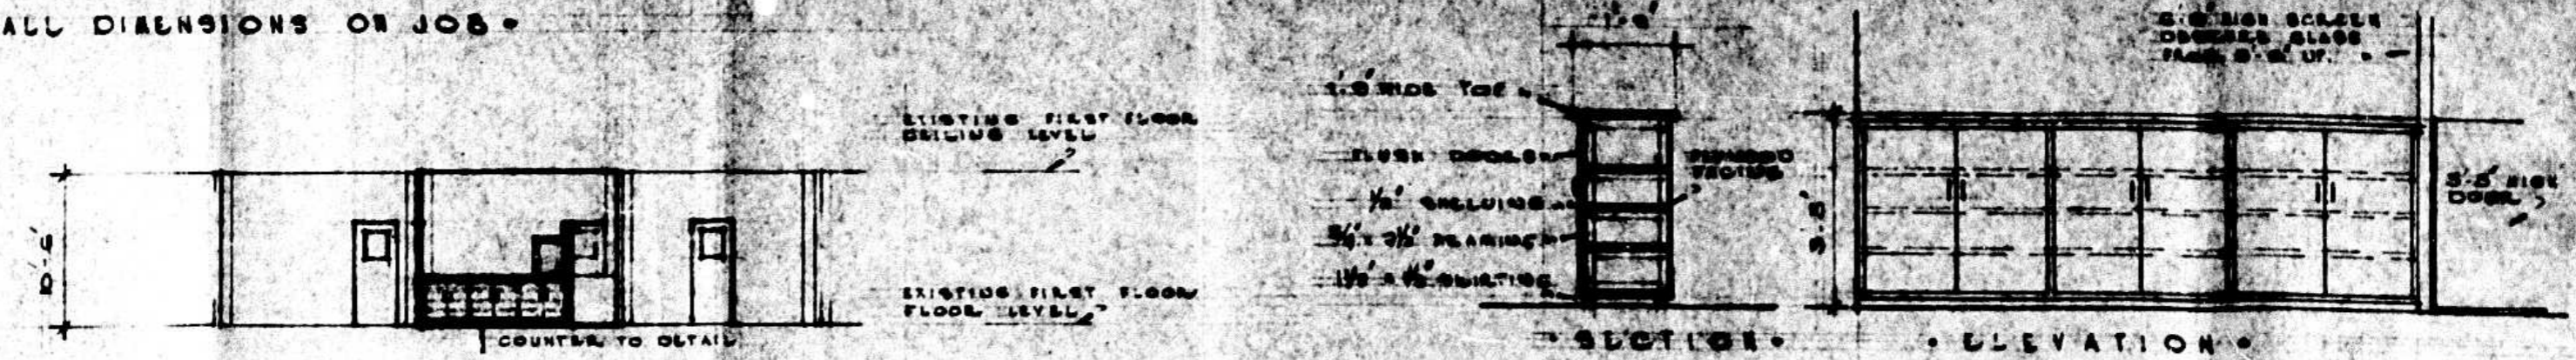

SECTION A-A

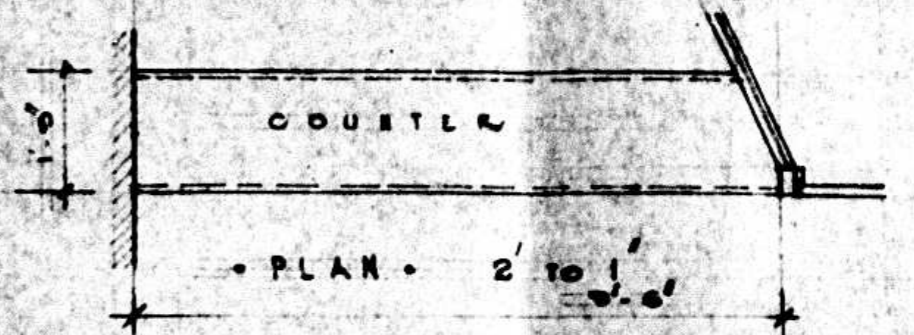

DETAIL OF COUNTER




ELEVATION




PLAN

DETAIL OF NEW DOOR & SIDELIGHTS. SCALE 4 TO 1

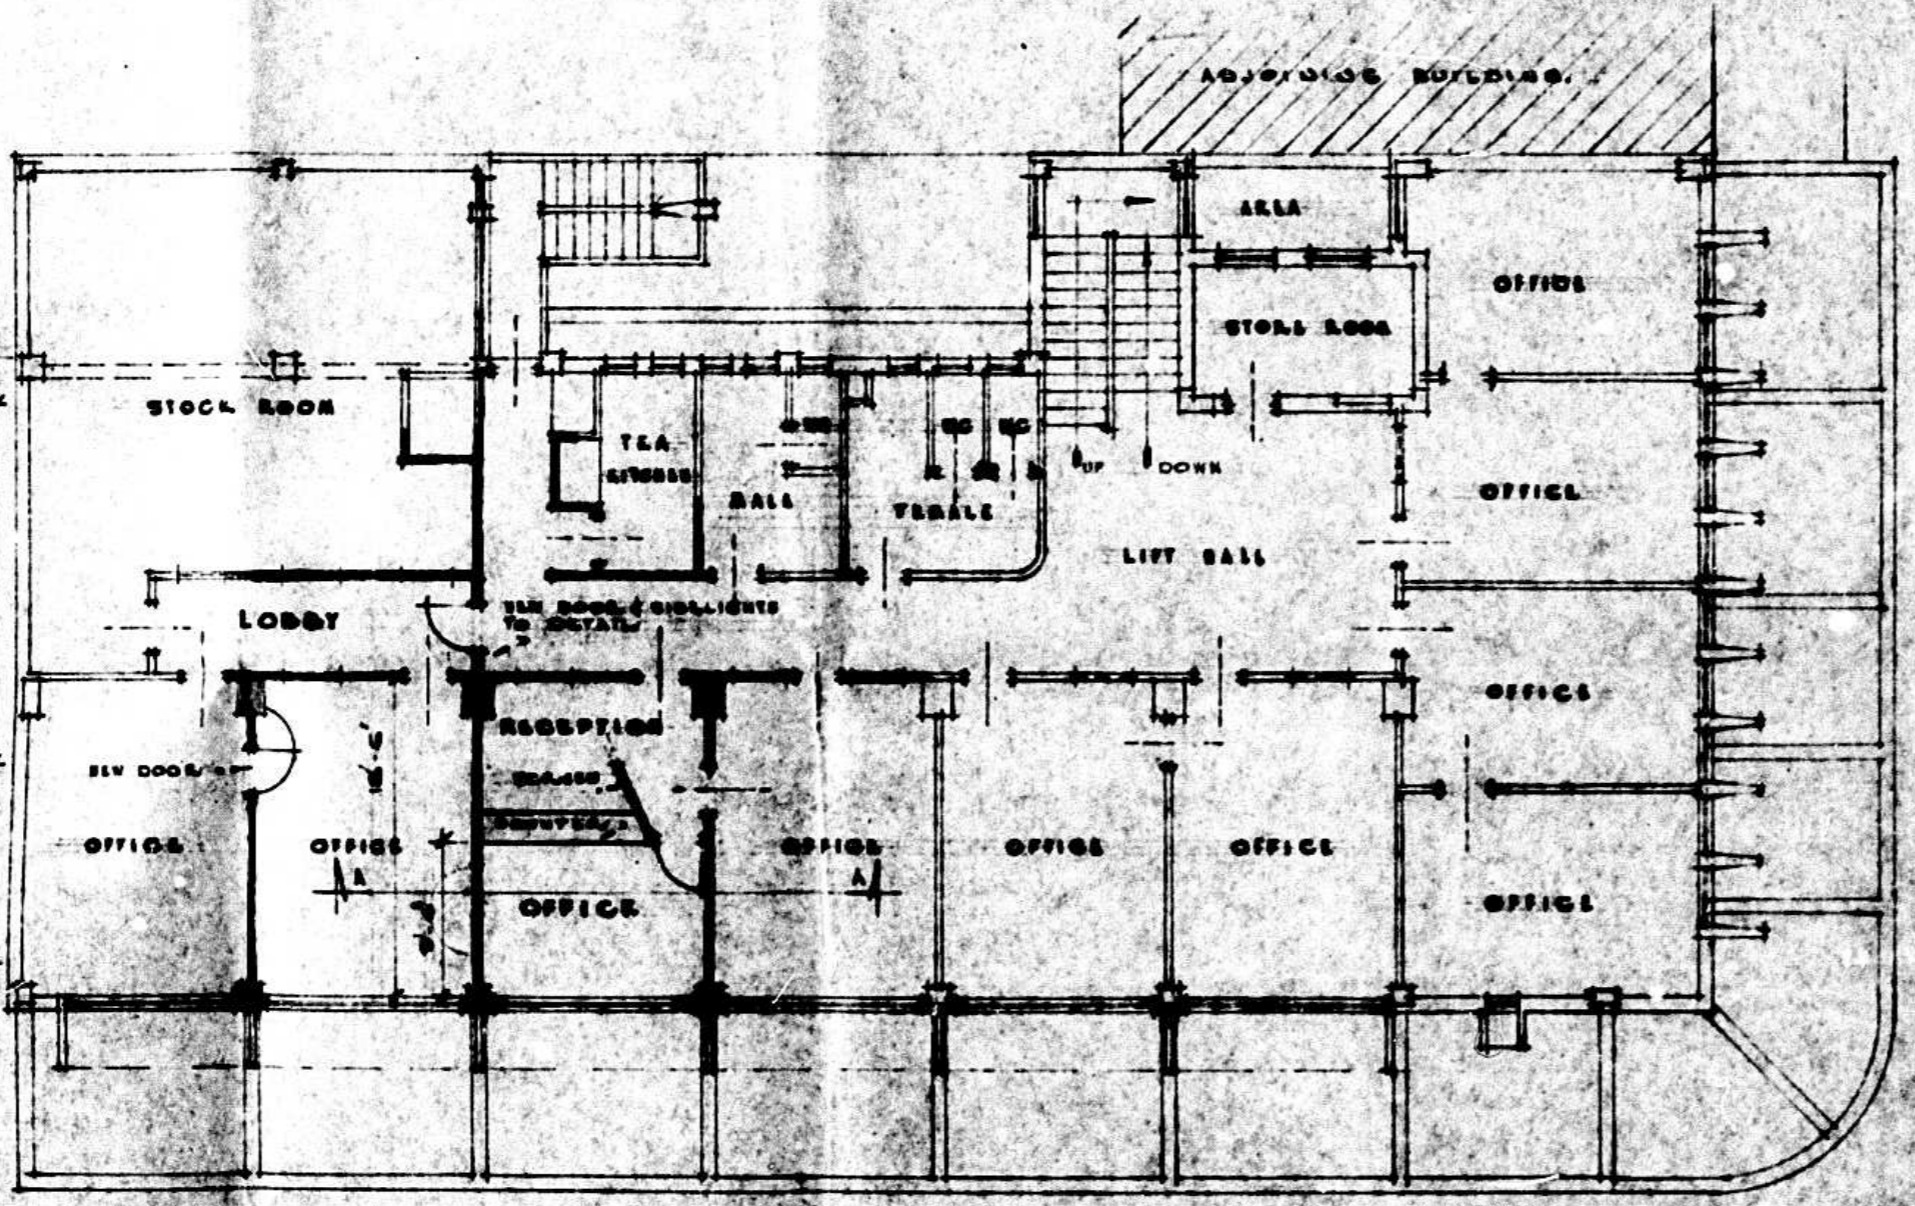

FIRST FLOOR PLAN

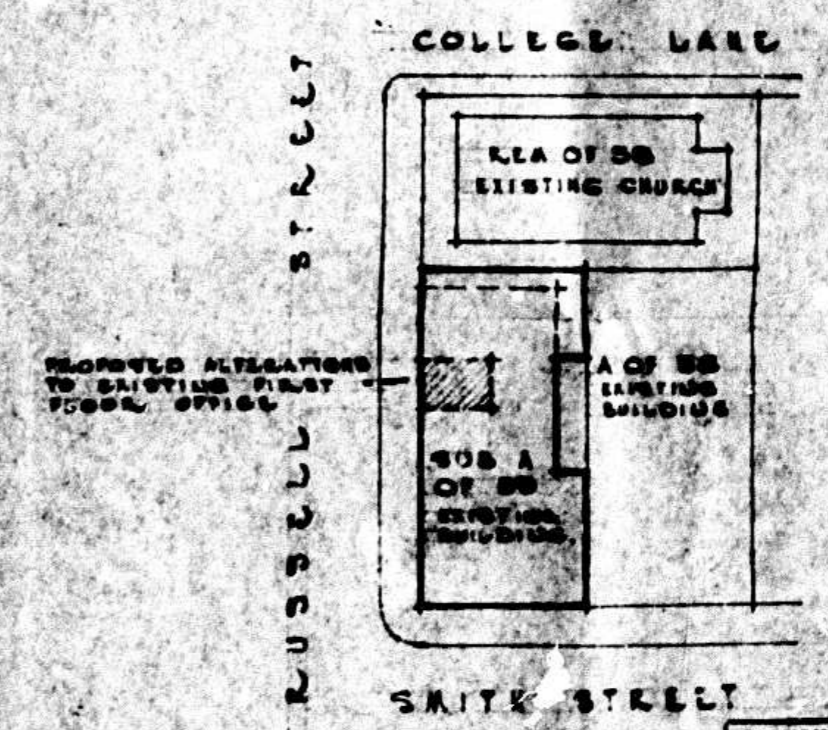

SITE PLAN

PLUMBING INSPECTORATE
 PLAN APPROVED 4 5 60
 PROJECT TO:

Handwritten signature and notes:
 For the Board of Missions
 Roll 10/1/60
 09/1/60

DRAWING NO. 500/1.
 DRAWN BY A.E. M/F/60
 SCALE 2 1/2 TO 1

PROPOSED ALTERATIONS TO EXISTING PREMISES 5AITE ST
 DUBLIN FOR THE BRITISH AND FOREIGN BIBLE SOCIETY

ARCHT. J. DOUGHERTY
 2000, CATAL. B.L.A. AREA
 CHARLESTOWN ARCADE