

WINDOW AND DOOR SCHEDULE

NO.	TYPE	DESCRIPTION	QTY	UNIT
1	Window	1.5m x 2.0m	10	m ²
2	Window	2.0m x 2.0m	5	m ²
3	Window	1.5m x 1.5m	15	m ²
4	Window	2.0m x 1.5m	10	m ²
5	Window	1.5m x 1.0m	20	m ²
6	Window	2.0m x 1.0m	10	m ²
7	Window	1.5m x 1.5m	15	m ²
8	Window	2.0m x 1.5m	10	m ²
9	Window	1.5m x 1.0m	20	m ²
10	Window	2.0m x 1.0m	10	m ²
PROJECT
PROPOSED AND ALTERATIONS TO THE EXISTING DWELLING AND ANNULAR UNIT
FOR: B BIKAN
AT: 583 ESTHER ROBERTS ROAD, DUBURAN
ON: ERF 7506 DUBURAN







OWNER:
D. K. C. DESIGNS
78 B HORN MASTERS
65 DUNCAN STREET
FREDERICKSBURG
4050
cel: 071 851 0985
e-mail: dckdesigns@yodacom

DATE: 16-06-2022
SCALE: 1:100
DATE: 16-06-2022
SCALE: 1:100

DRAWN: D.K.C.
CHECKED: D.K.C.
DATE: 16-06-2022
SCALE: 1:100




OWNER: B BIKAN

ARCHITECT: D.K.C. DESIGNS
78 B HORN MASTERS
65 DUNCAN STREET
FREDERICKSBURG
4050
cel: 071 851 0985
e-mail: dckdesigns@yodacom

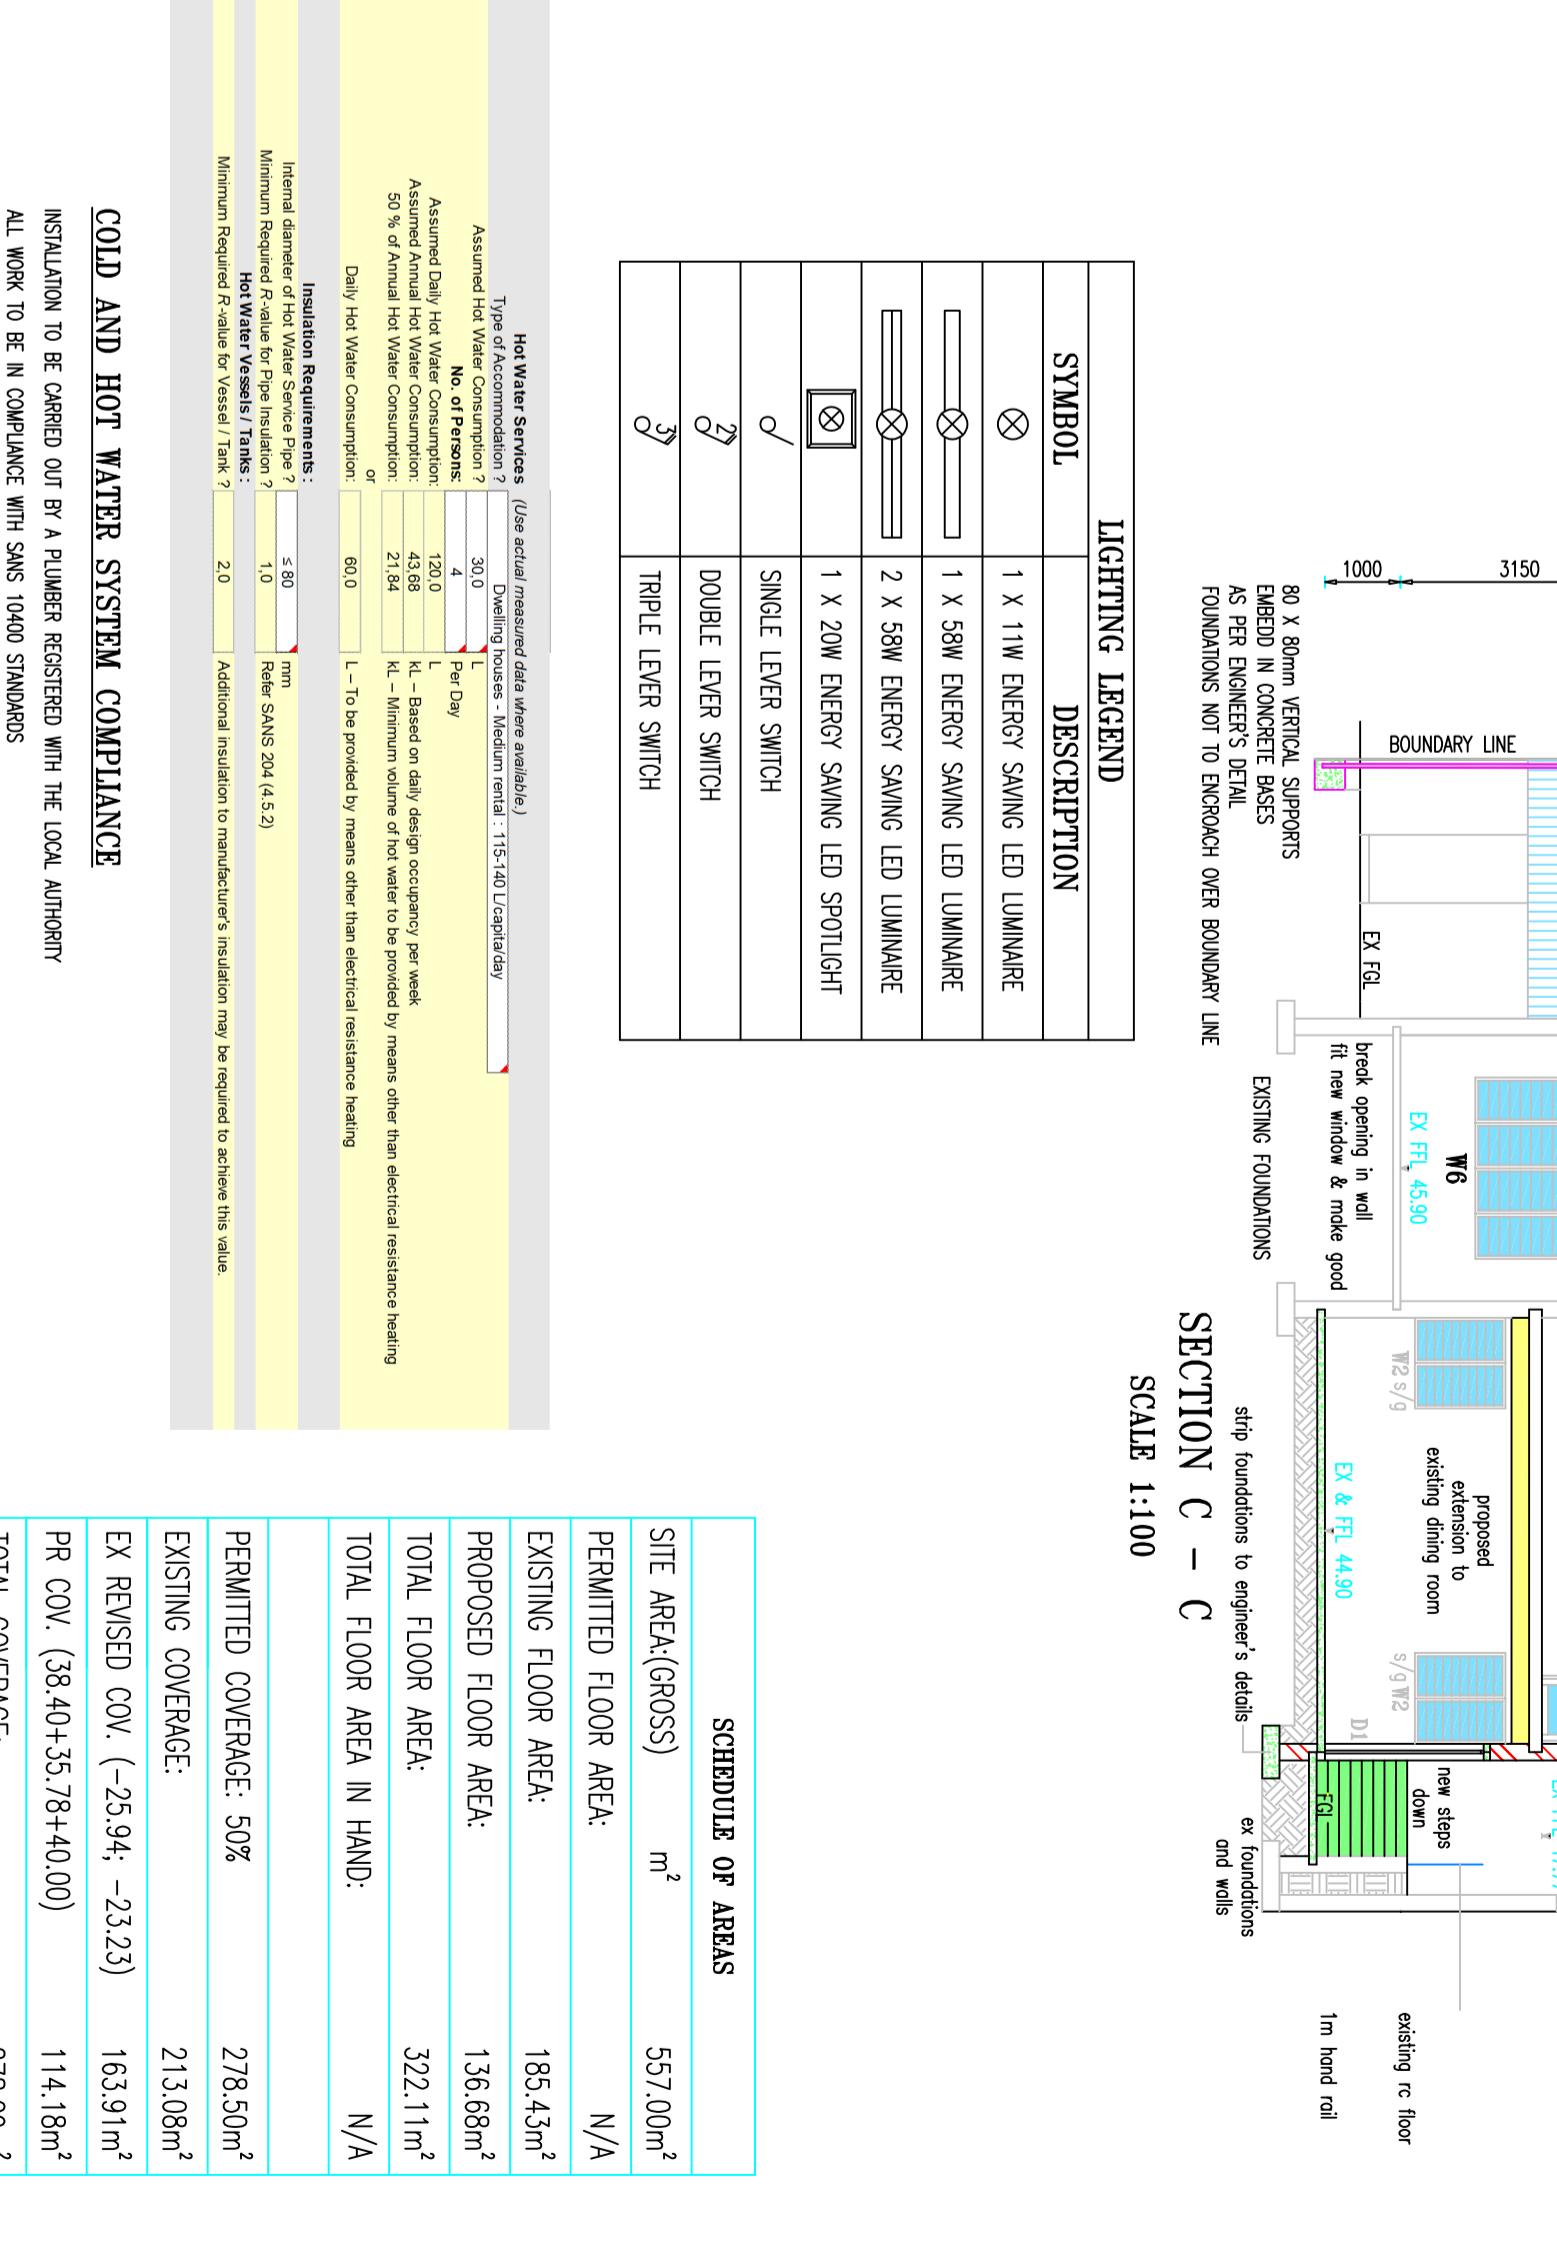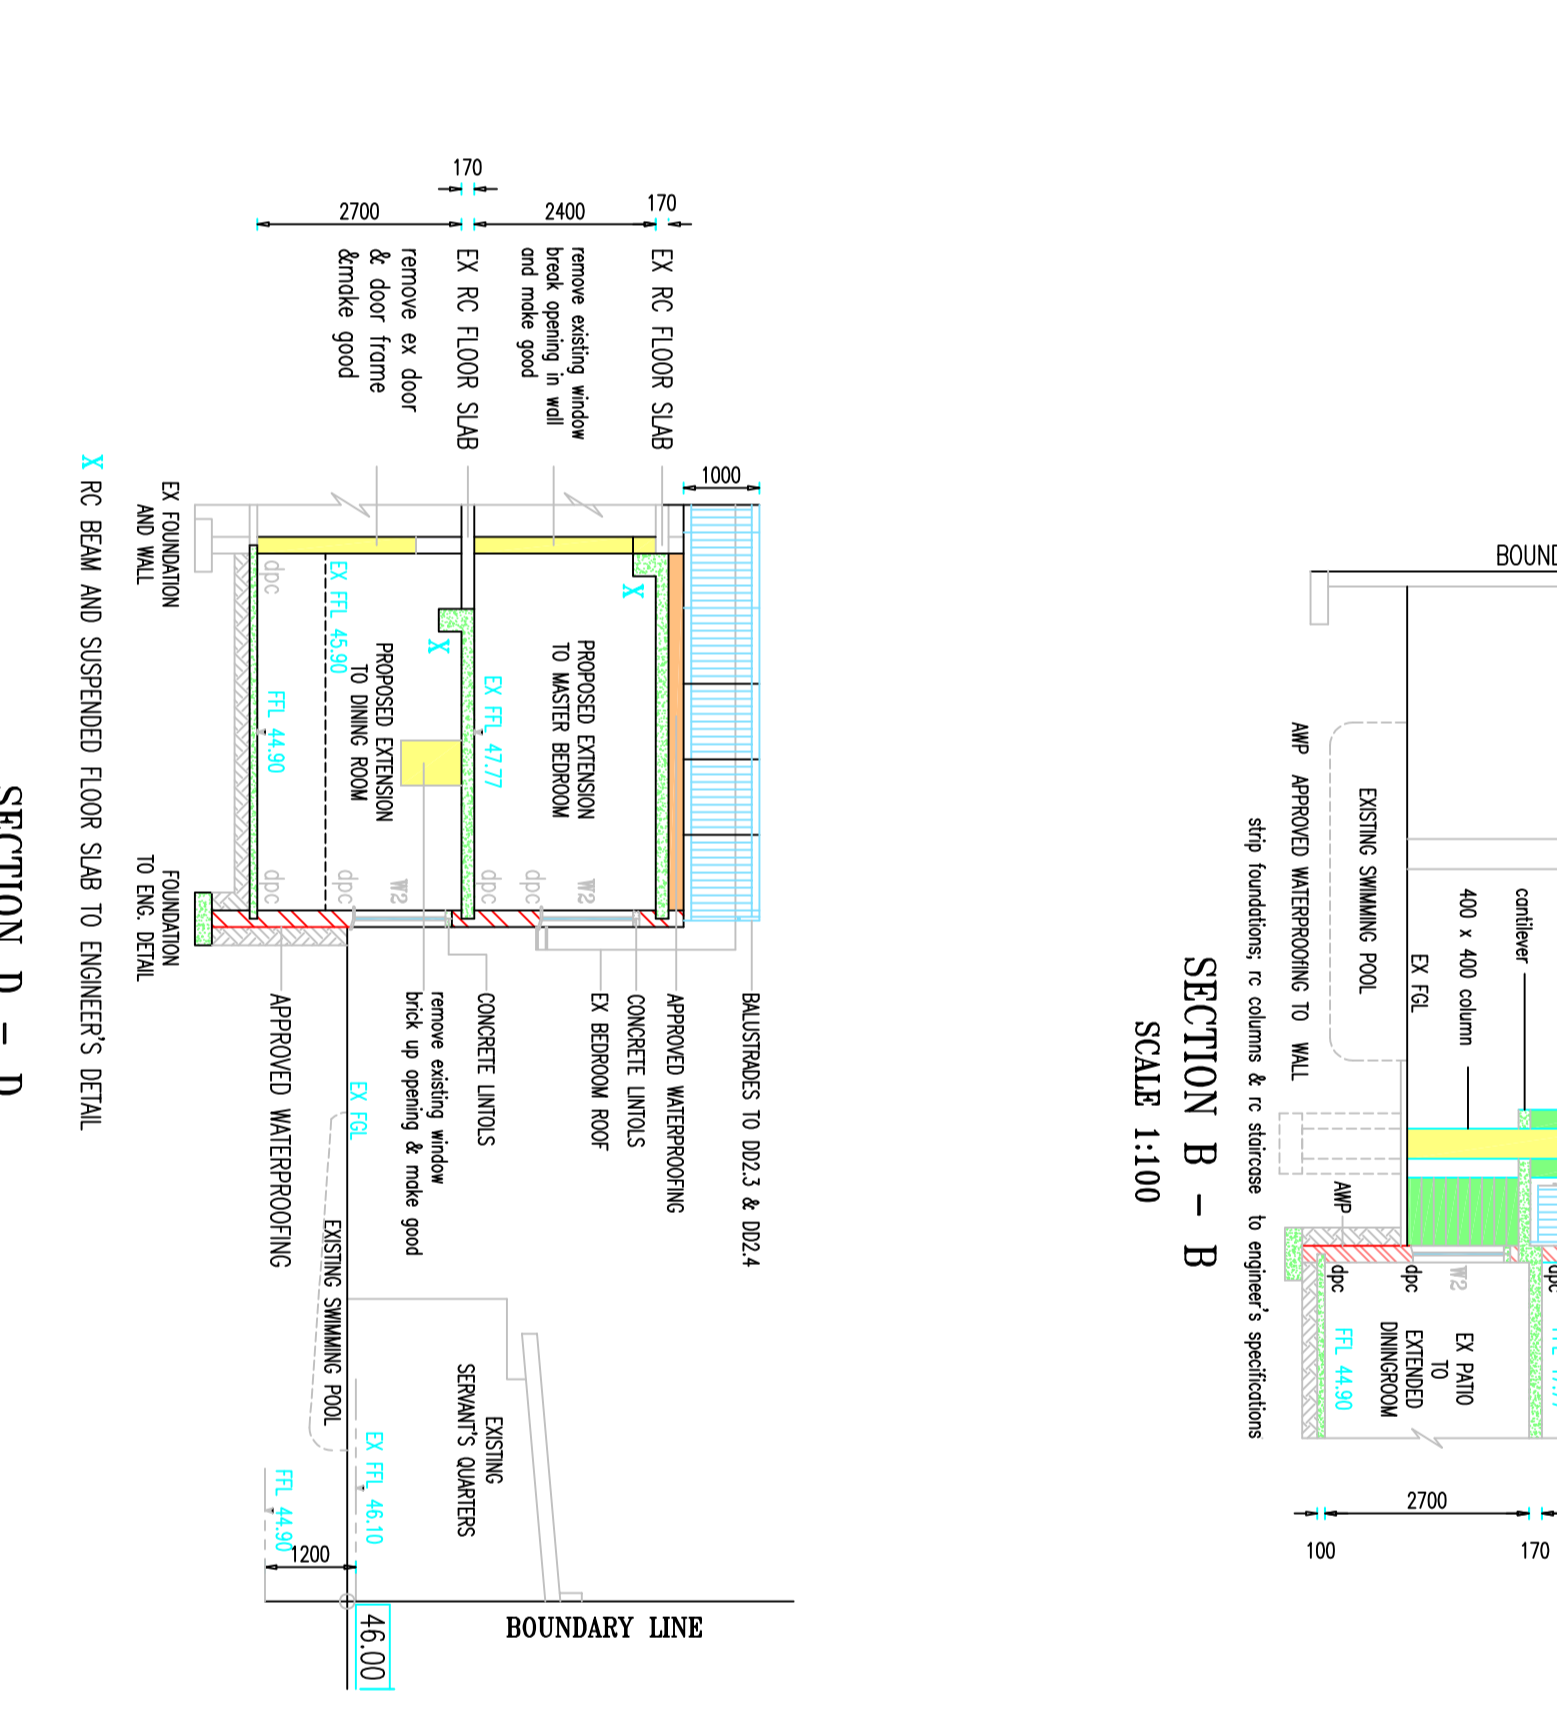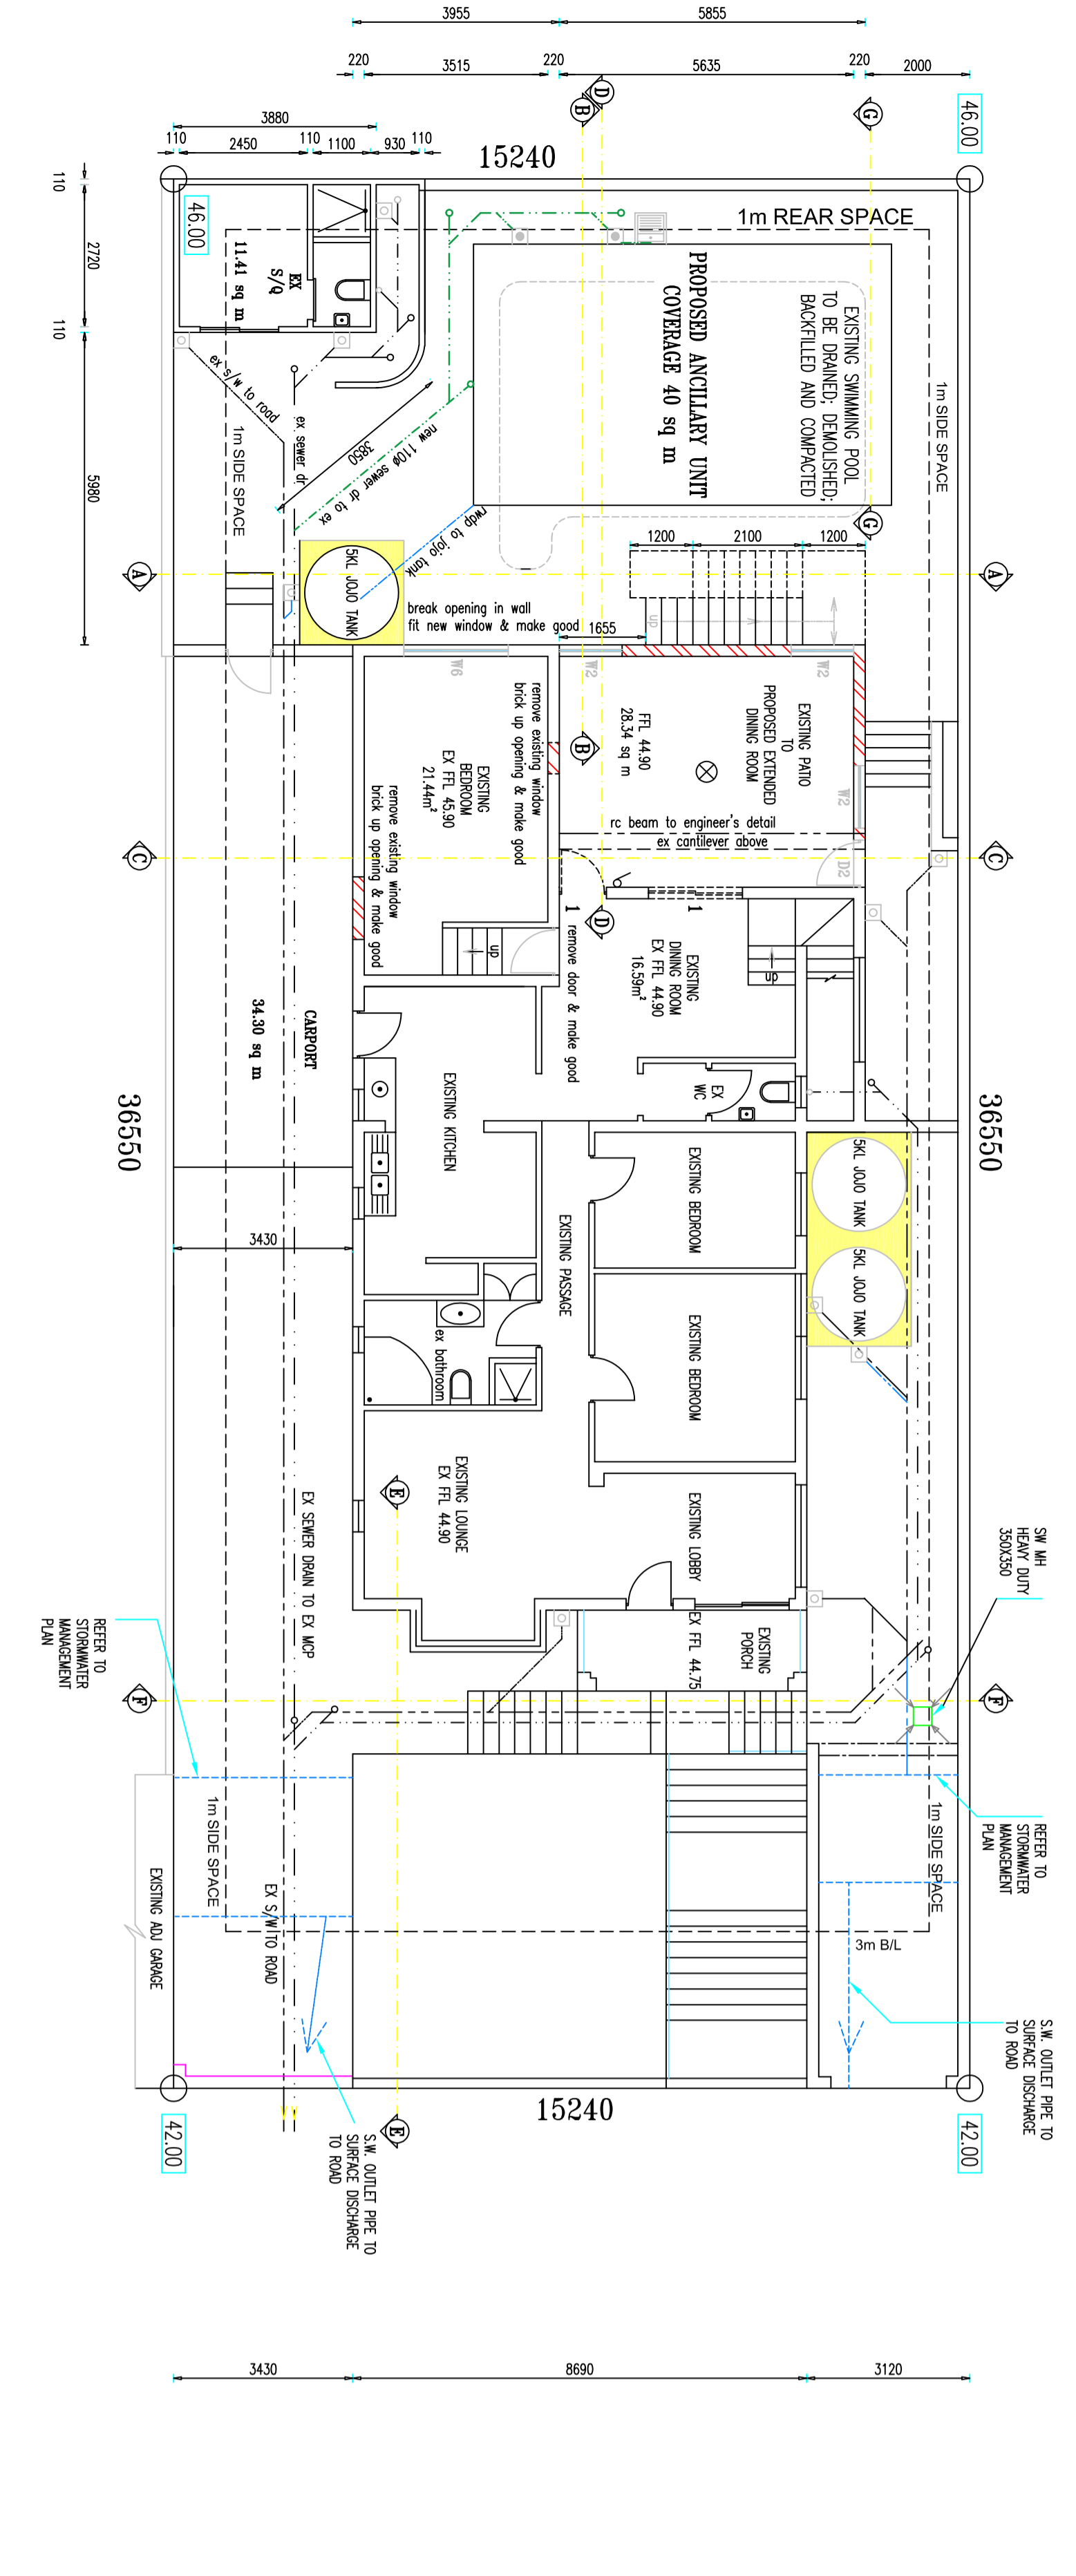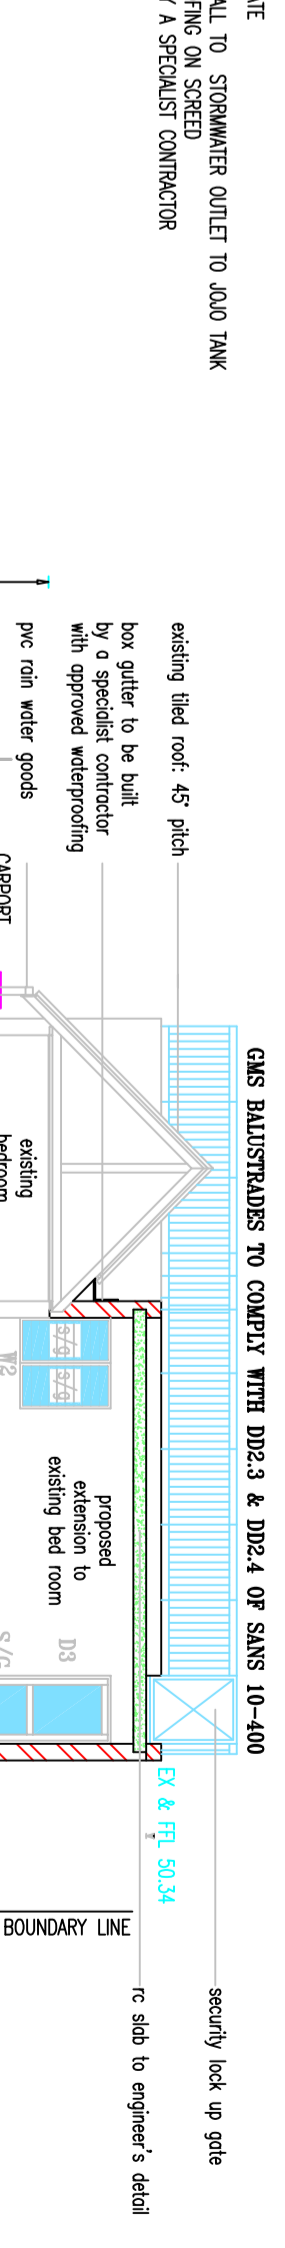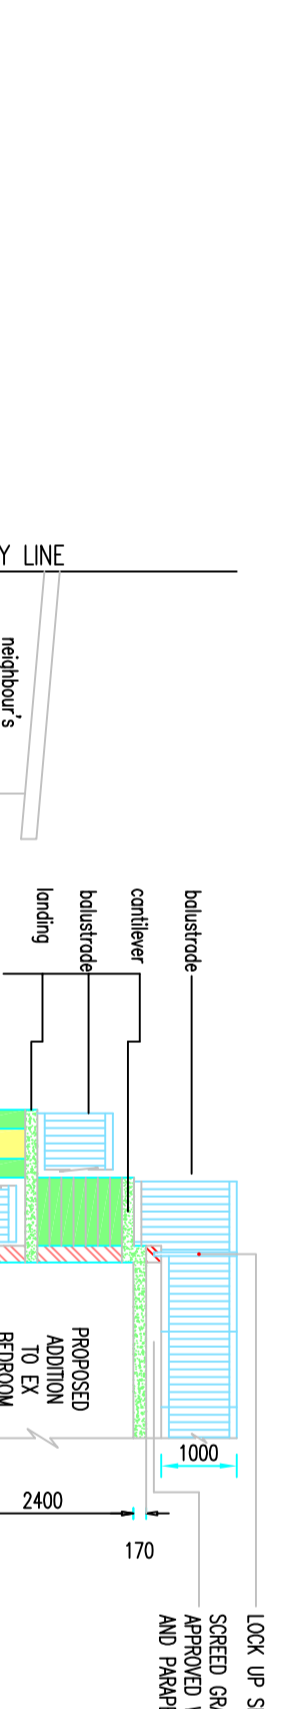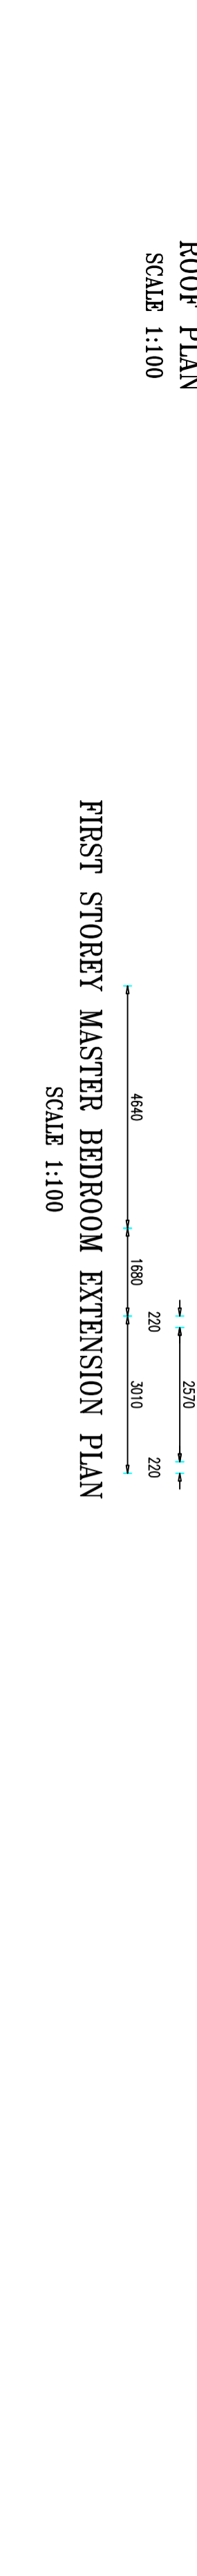

WATER LAYOUT

NO.	DESCRIPTION	QTY	UNIT
1	Water supply pipe	10	m
2	Water supply pipe	5	m
3	Water supply pipe	10	m
4	Water supply pipe	5	m
5	Water supply pipe	10	m
6	Water supply pipe	5	m
7	Water supply pipe	10	m
8	Water supply pipe	5	m
9	Water supply pipe	10	m
10	Water supply pipe	5	m

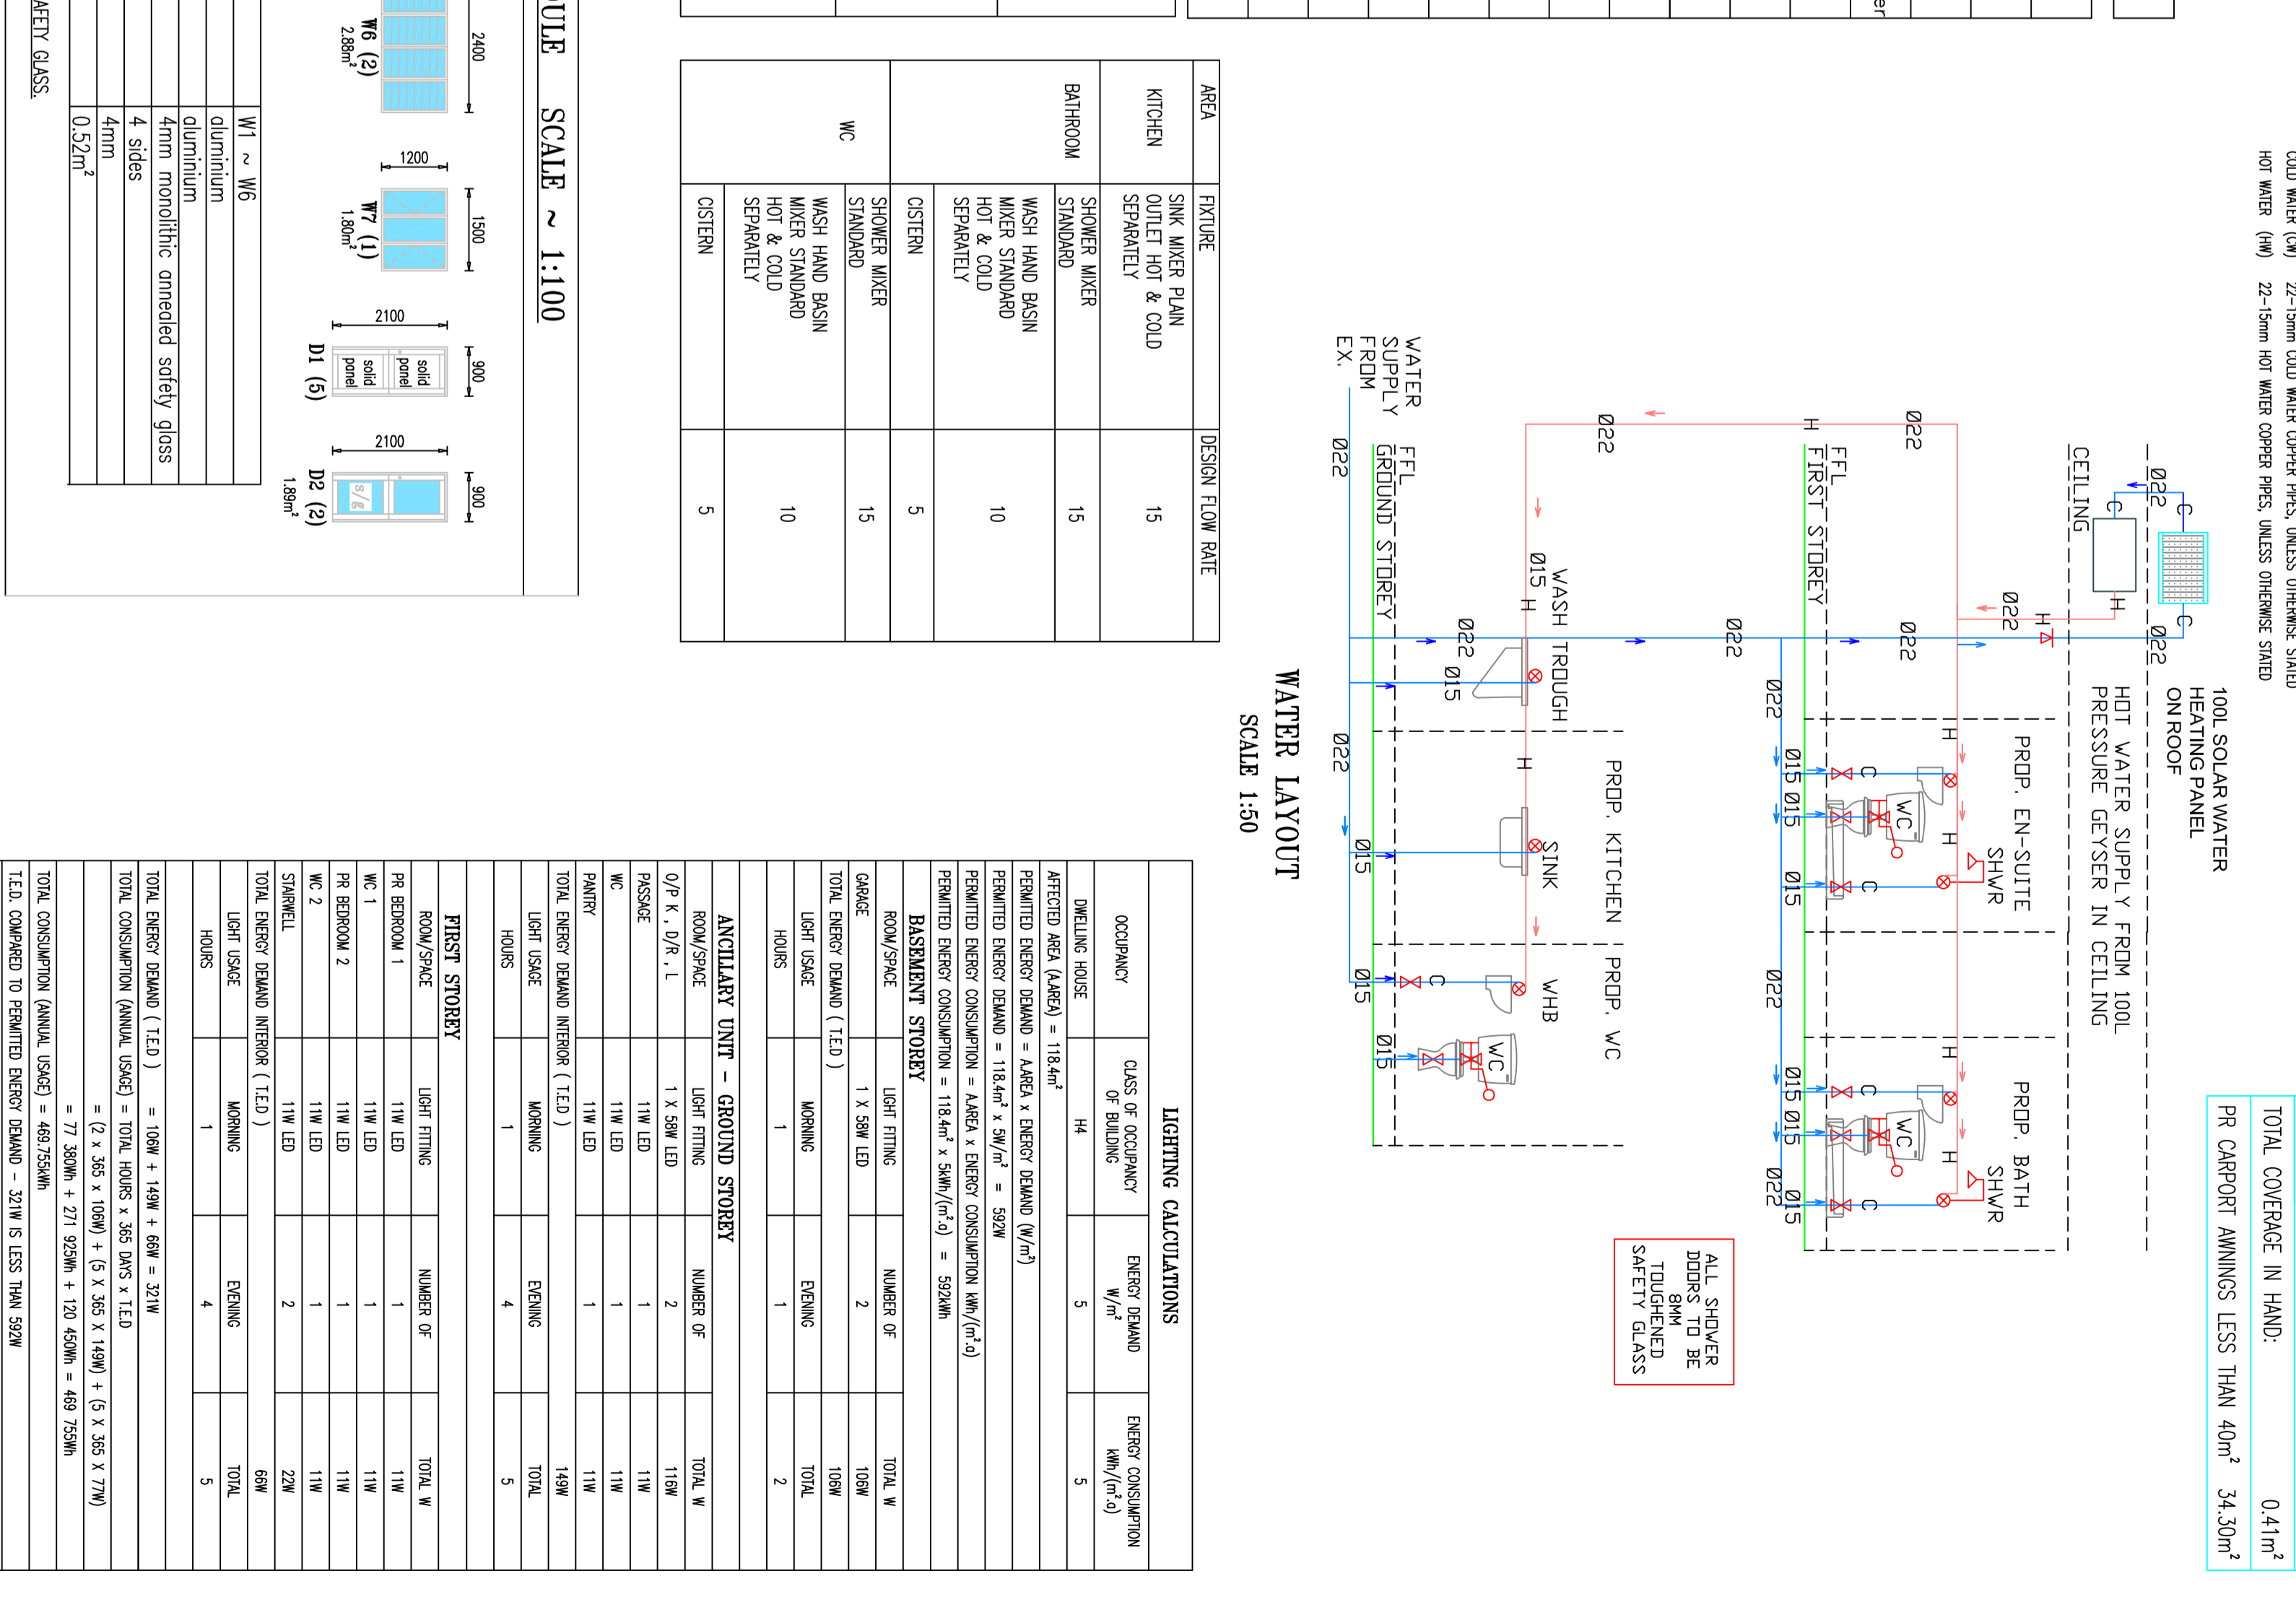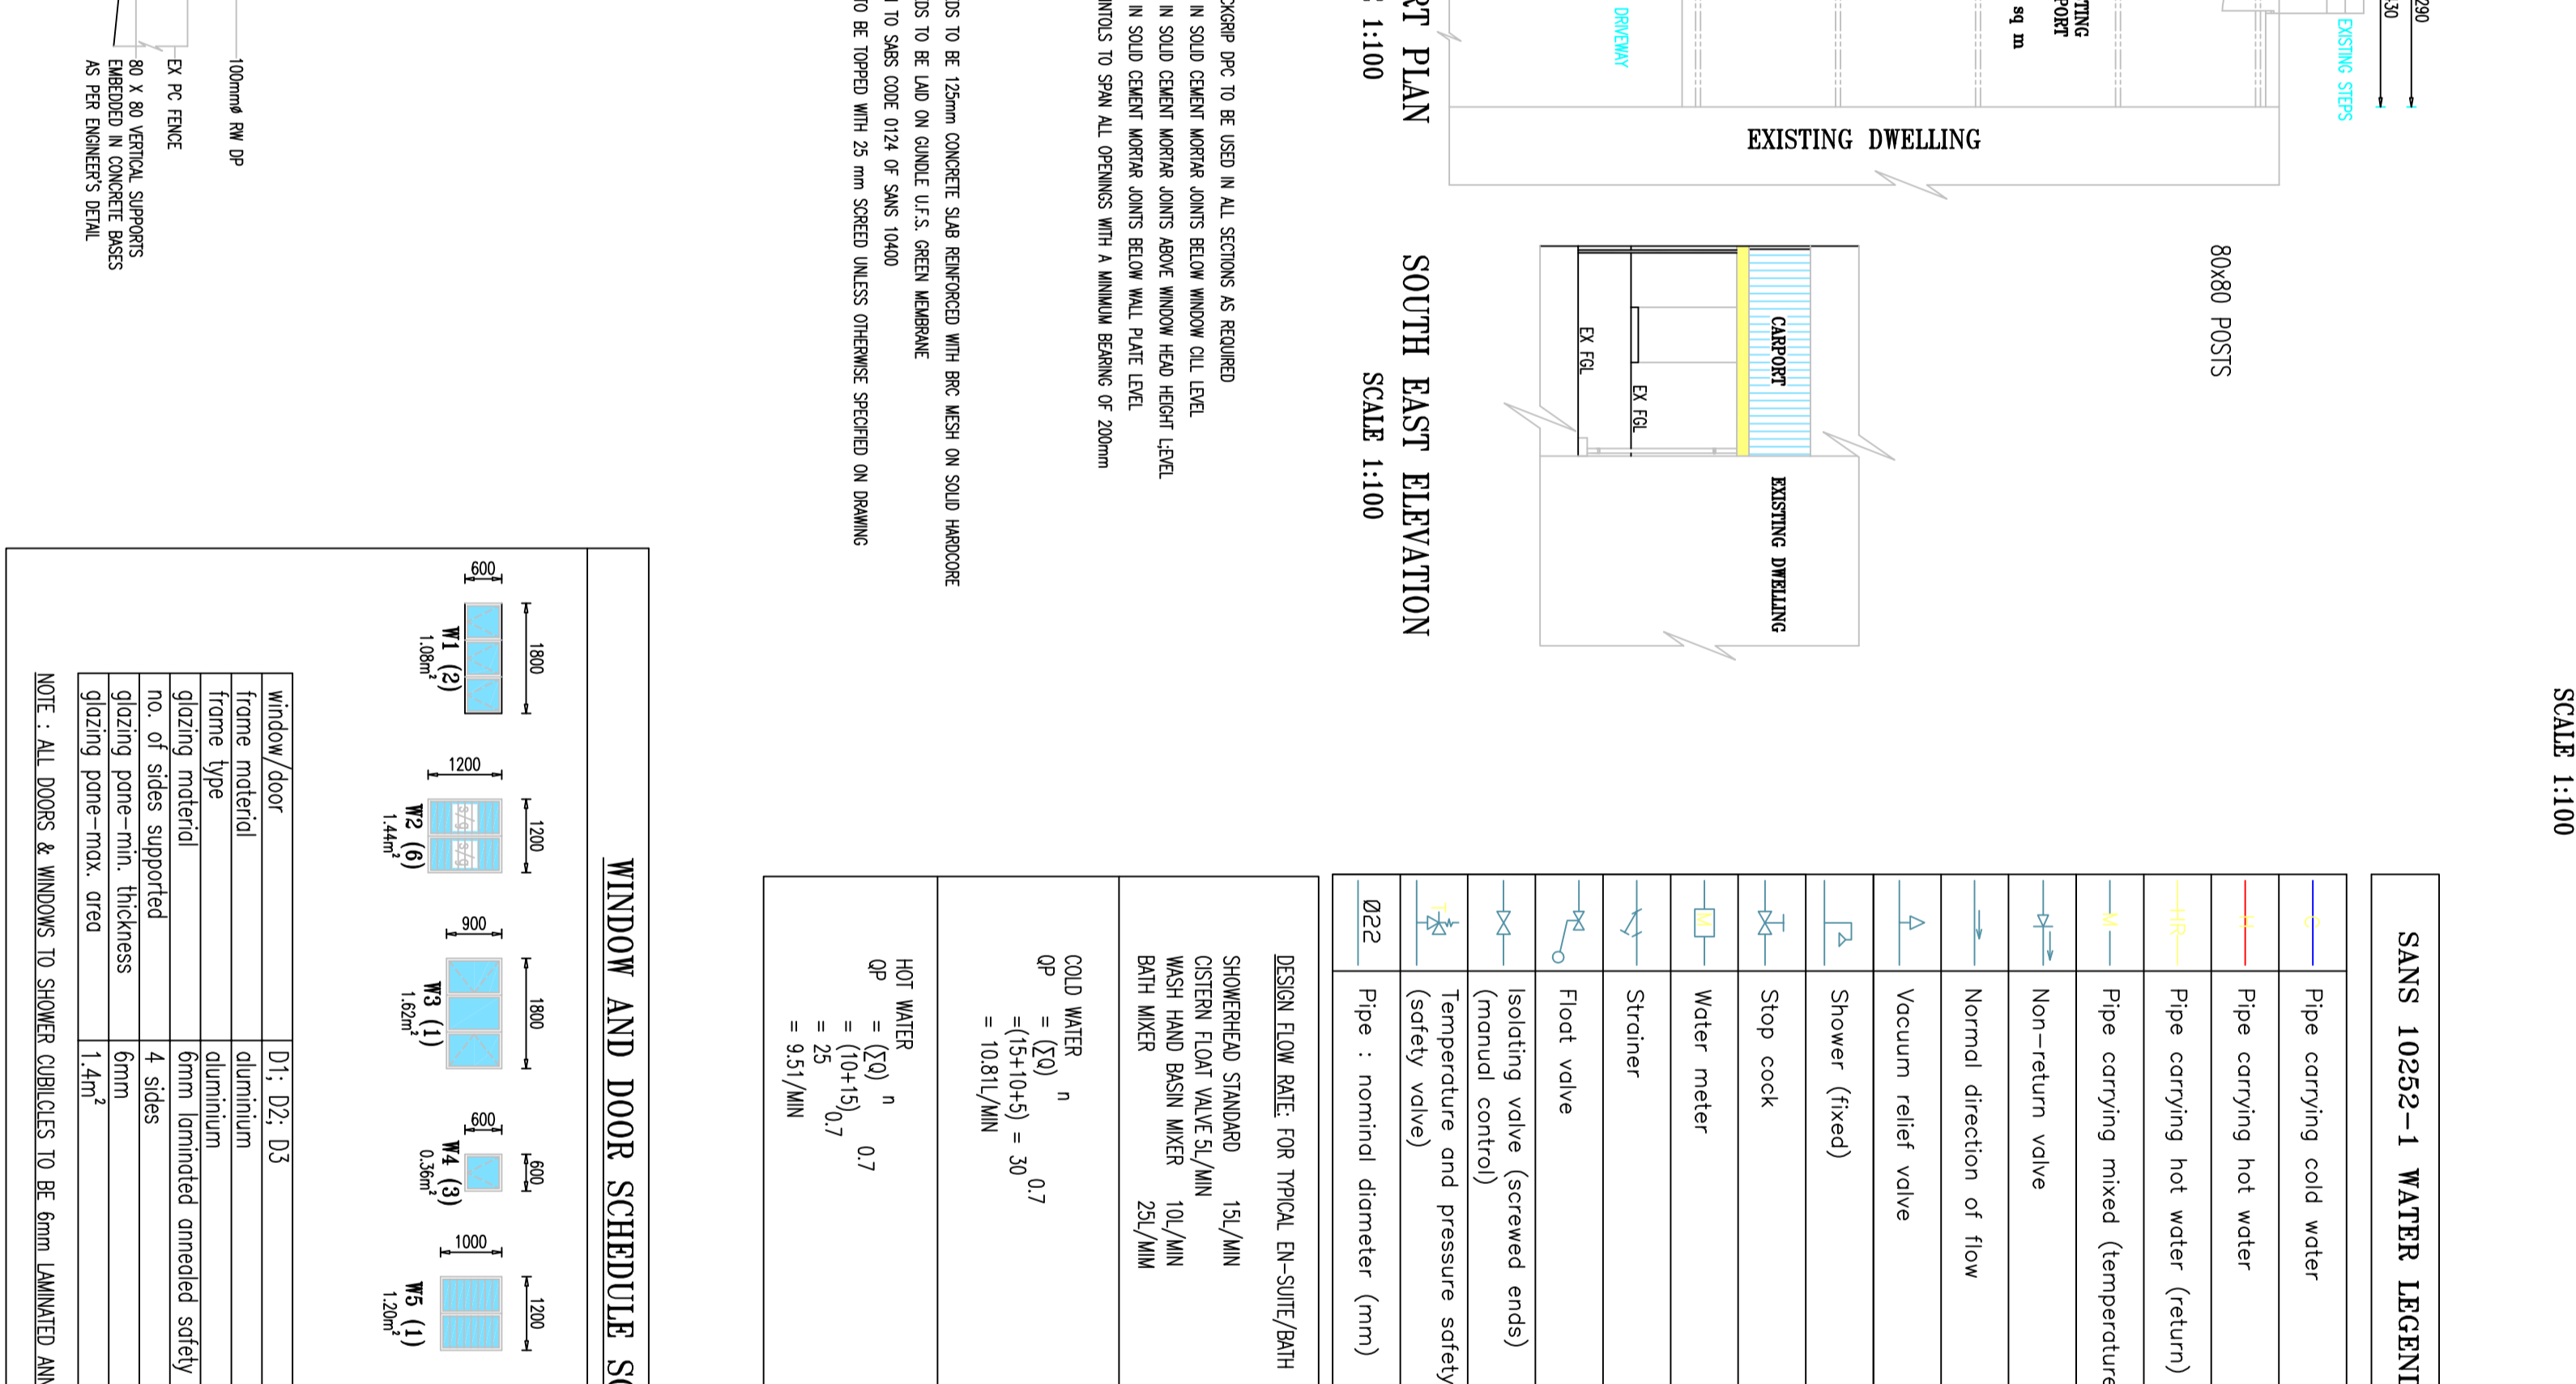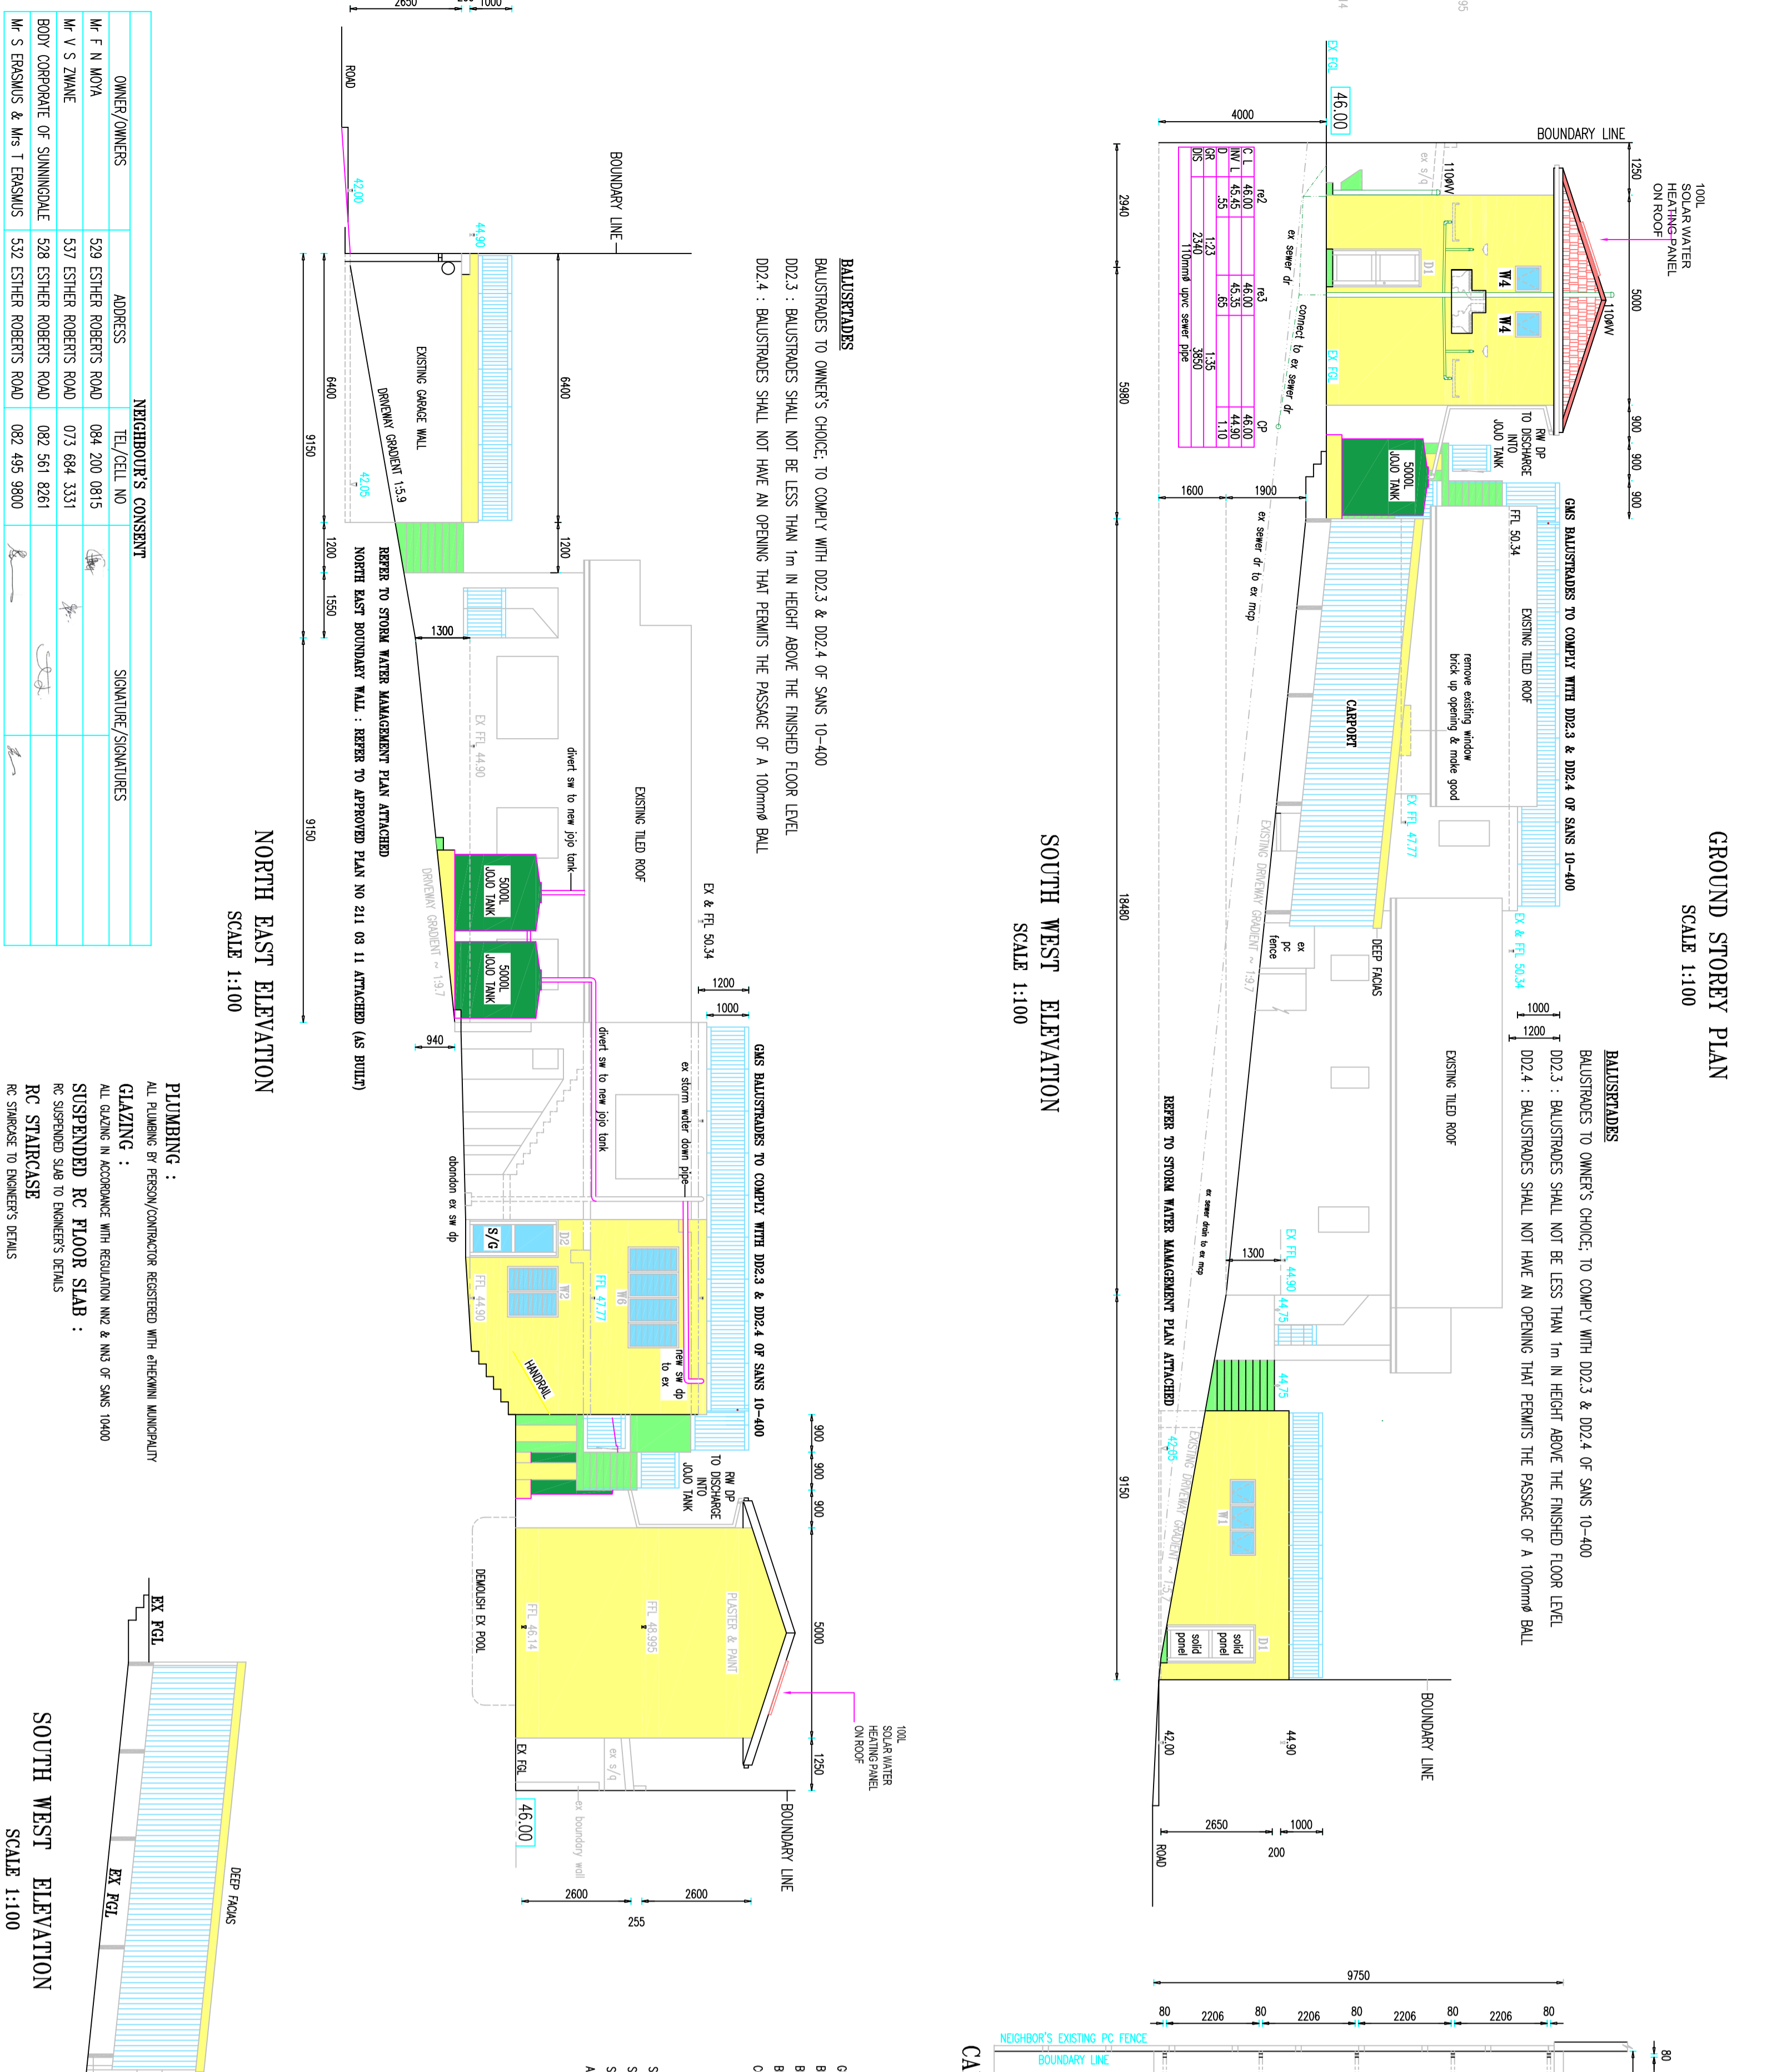

WATER LAYOUT

NO.	DESCRIPTION	QTY	UNIT
1	Water supply pipe	10	m
2	Water supply pipe	5	m
3	Water supply pipe	10	m
4	Water supply pipe	5	m
5	Water supply pipe	10	m
6	Water supply pipe	5	m
7	Water supply pipe	10	m
8	Water supply pipe	5	m
9	Water supply pipe	10	m
10	Water supply pipe	5	m

PROJECT
PROPOSED AND ALTERATIONS TO THE EXISTING DWELLING AND ANNULAR UNIT
FOR: B BIKAN
AT: 583 ESTHER ROBERTS ROAD, DUBURAN
ON: ERF 7506 DUBURAN

OWNER:
D. K. C. DESIGNS
78 B HORN MASTERS
65 DUNCAN STREET
FREDERICKSBURG
4050
cel: 071 851 0985
e-mail: dckdesigns@yodacom

DATE: 16-06-2022
SCALE: 1:100
DATE: 16-06-2022
SCALE: 1:100

DRAWN: D.K.C.
CHECKED: D.K.C.
DATE: 16-06-2022
SCALE: 1:100

OWNER: B BIKAN

ARCHITECT: D.K.C. DESIGNS
78 B HORN MASTERS
65 DUNCAN STREET
FREDERICKSBURG
4050
cel: 071 851 0985
e-mail: dckdesigns@yodacom