



I hereby certify that this plan has been
APPROVED
in terms of the relevant by-laws and
subject to the conditions endorsed
thereon.

J. Hancock
Town Engineer


Date **15 FEB 1961**

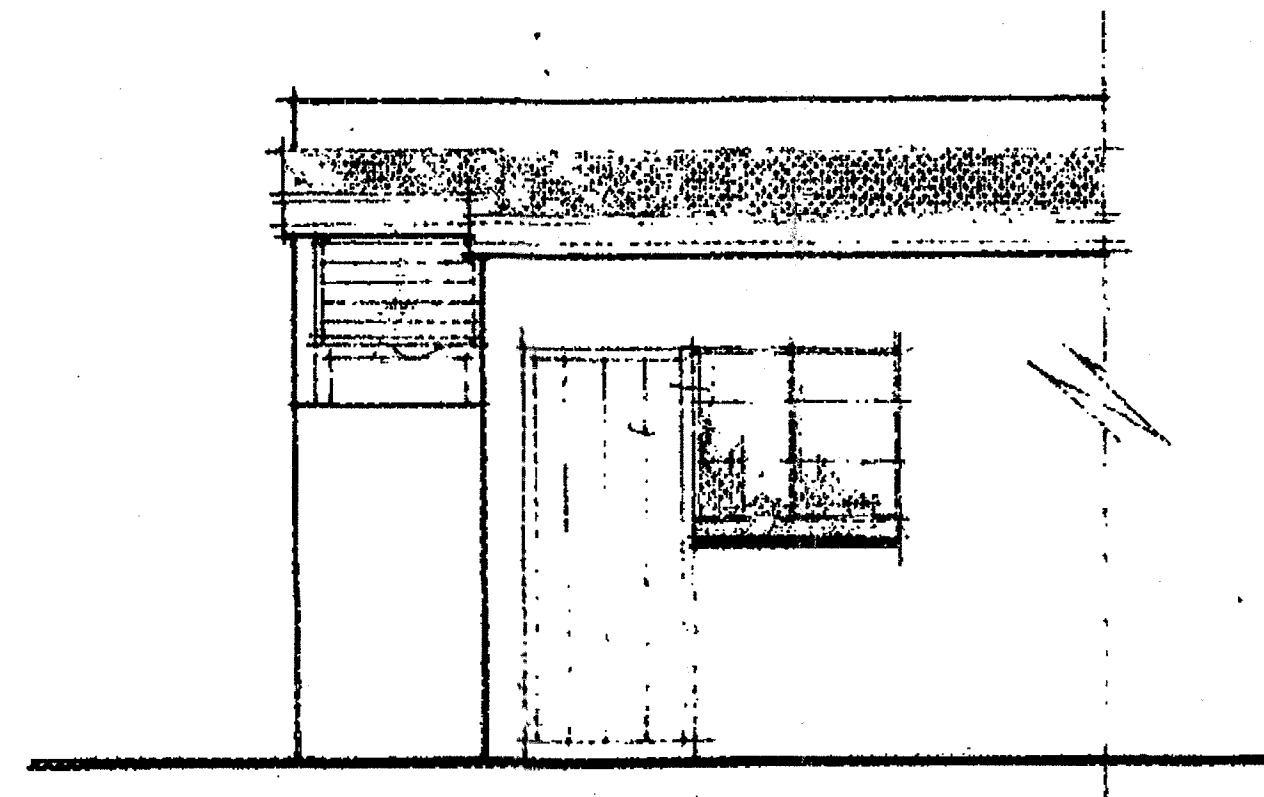


REAR ELEV.

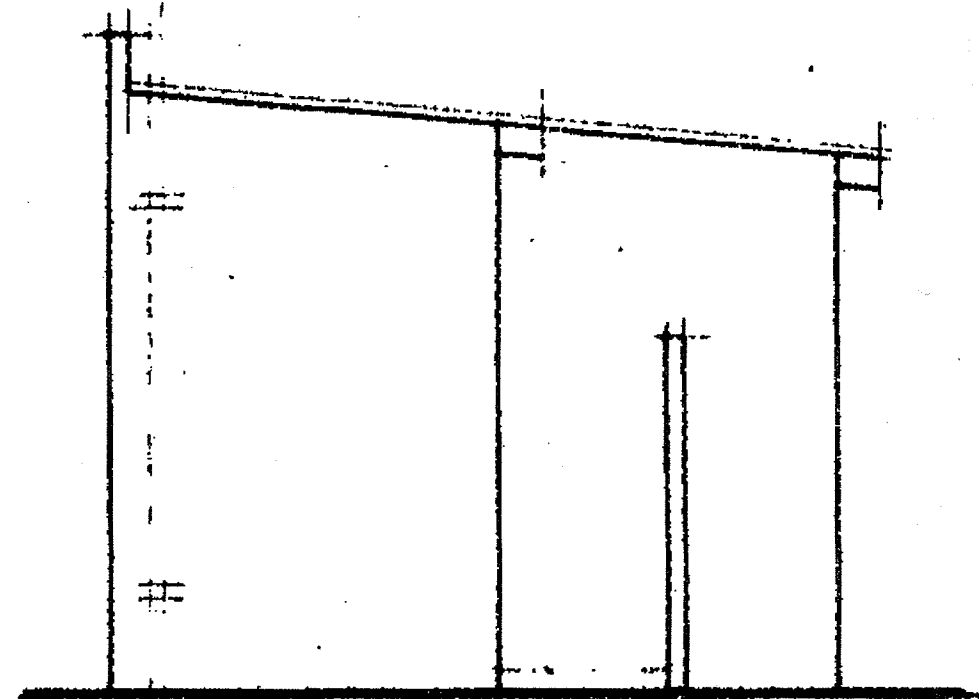


SIDE ELEV.

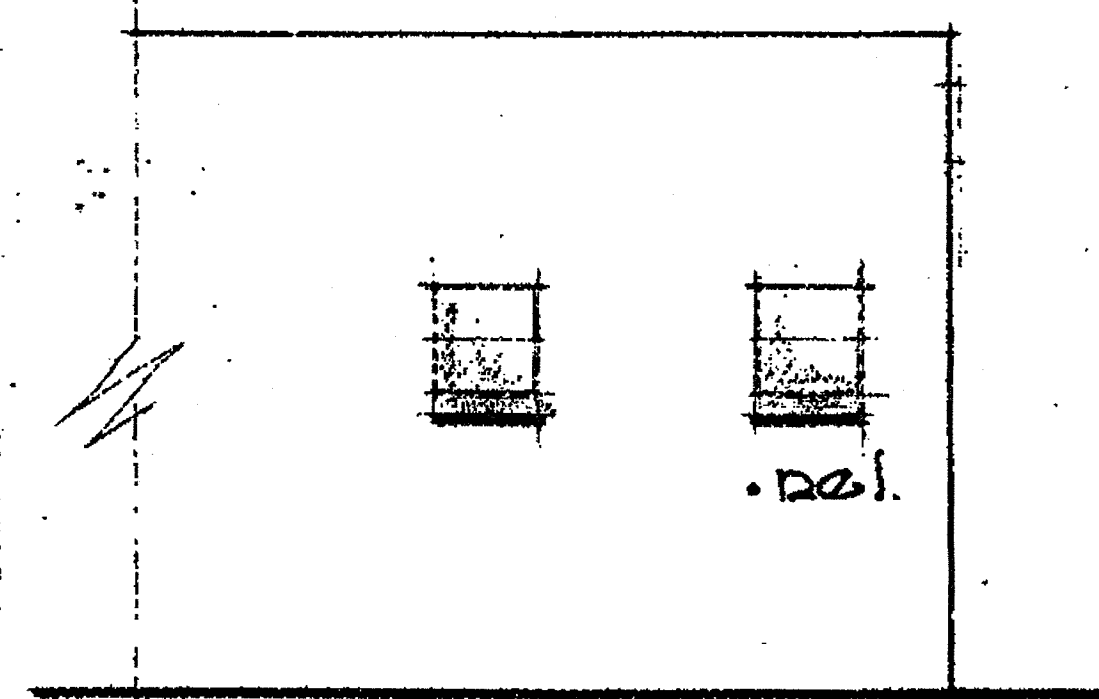

FRONT ELEV.

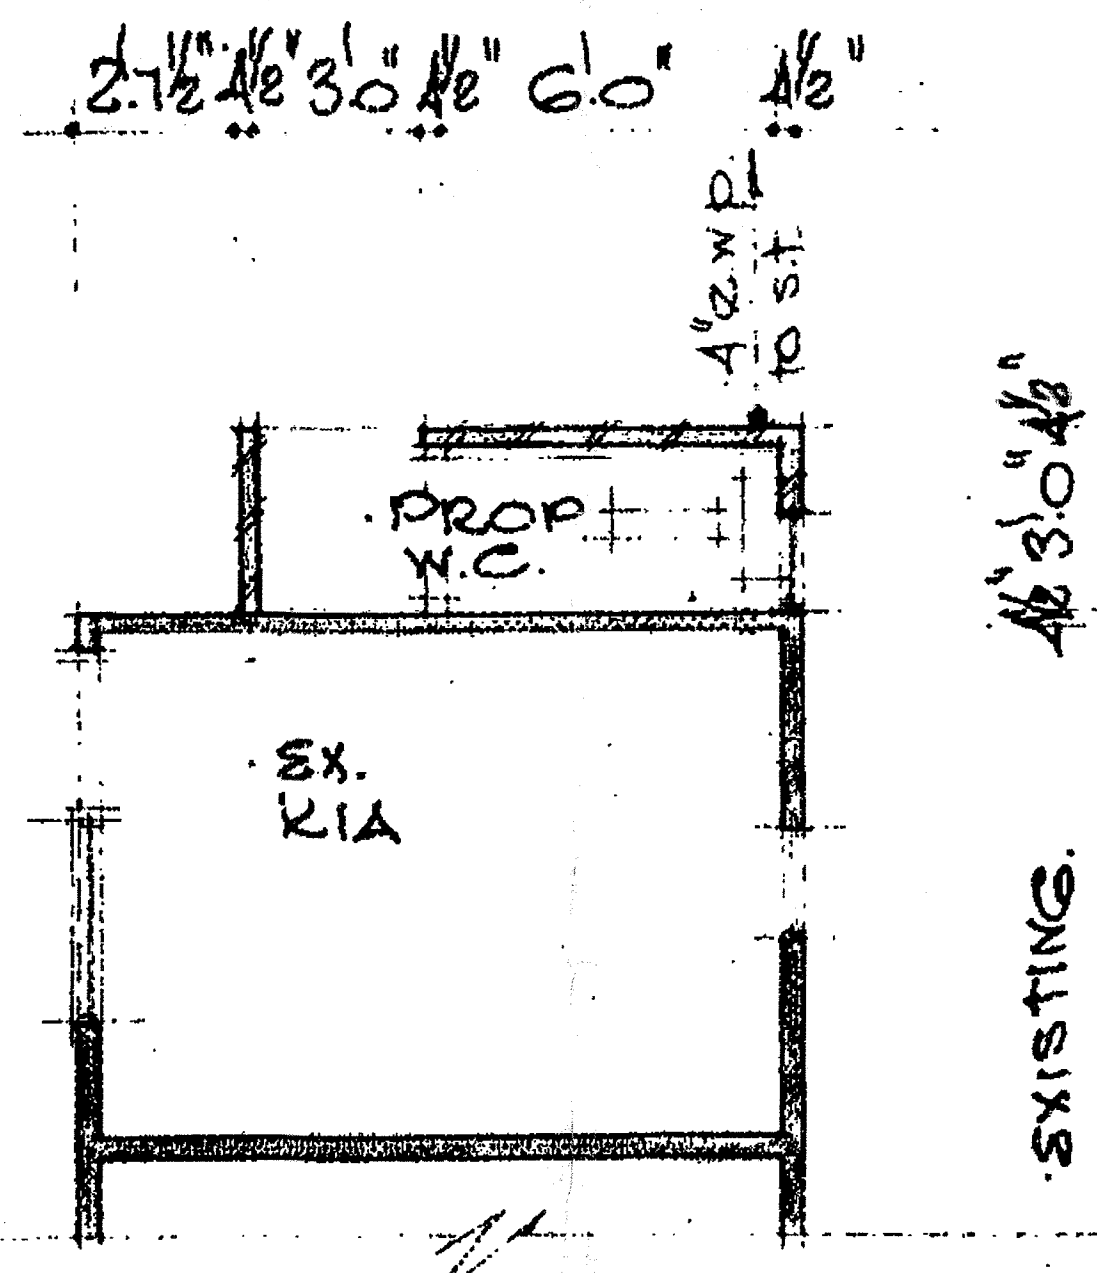


GROUND PLAN

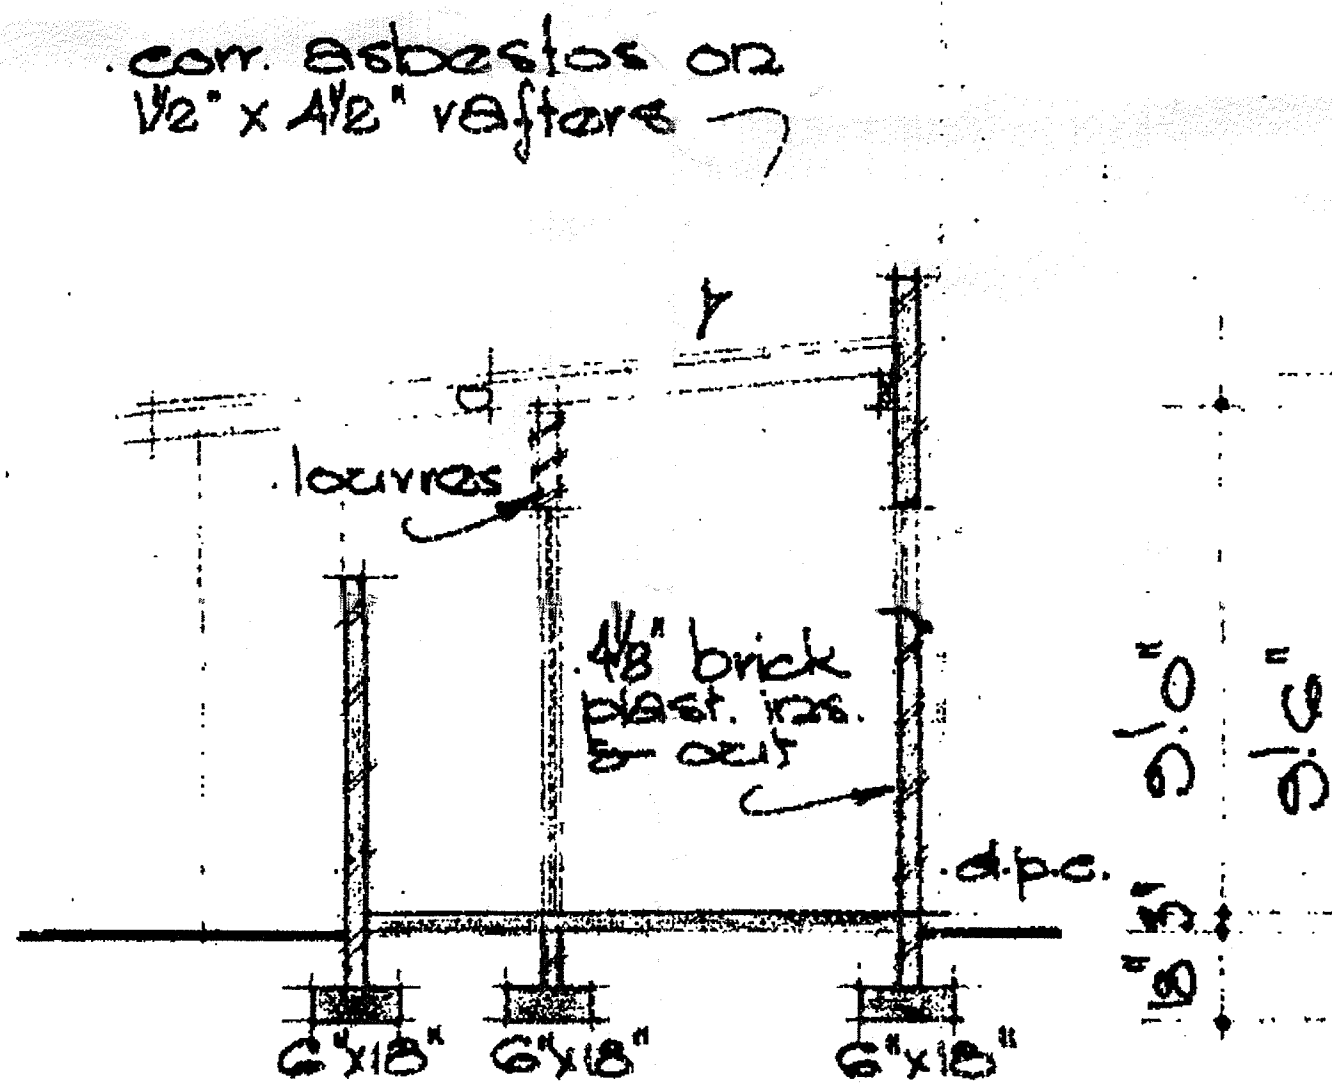

SECTION A-A

003

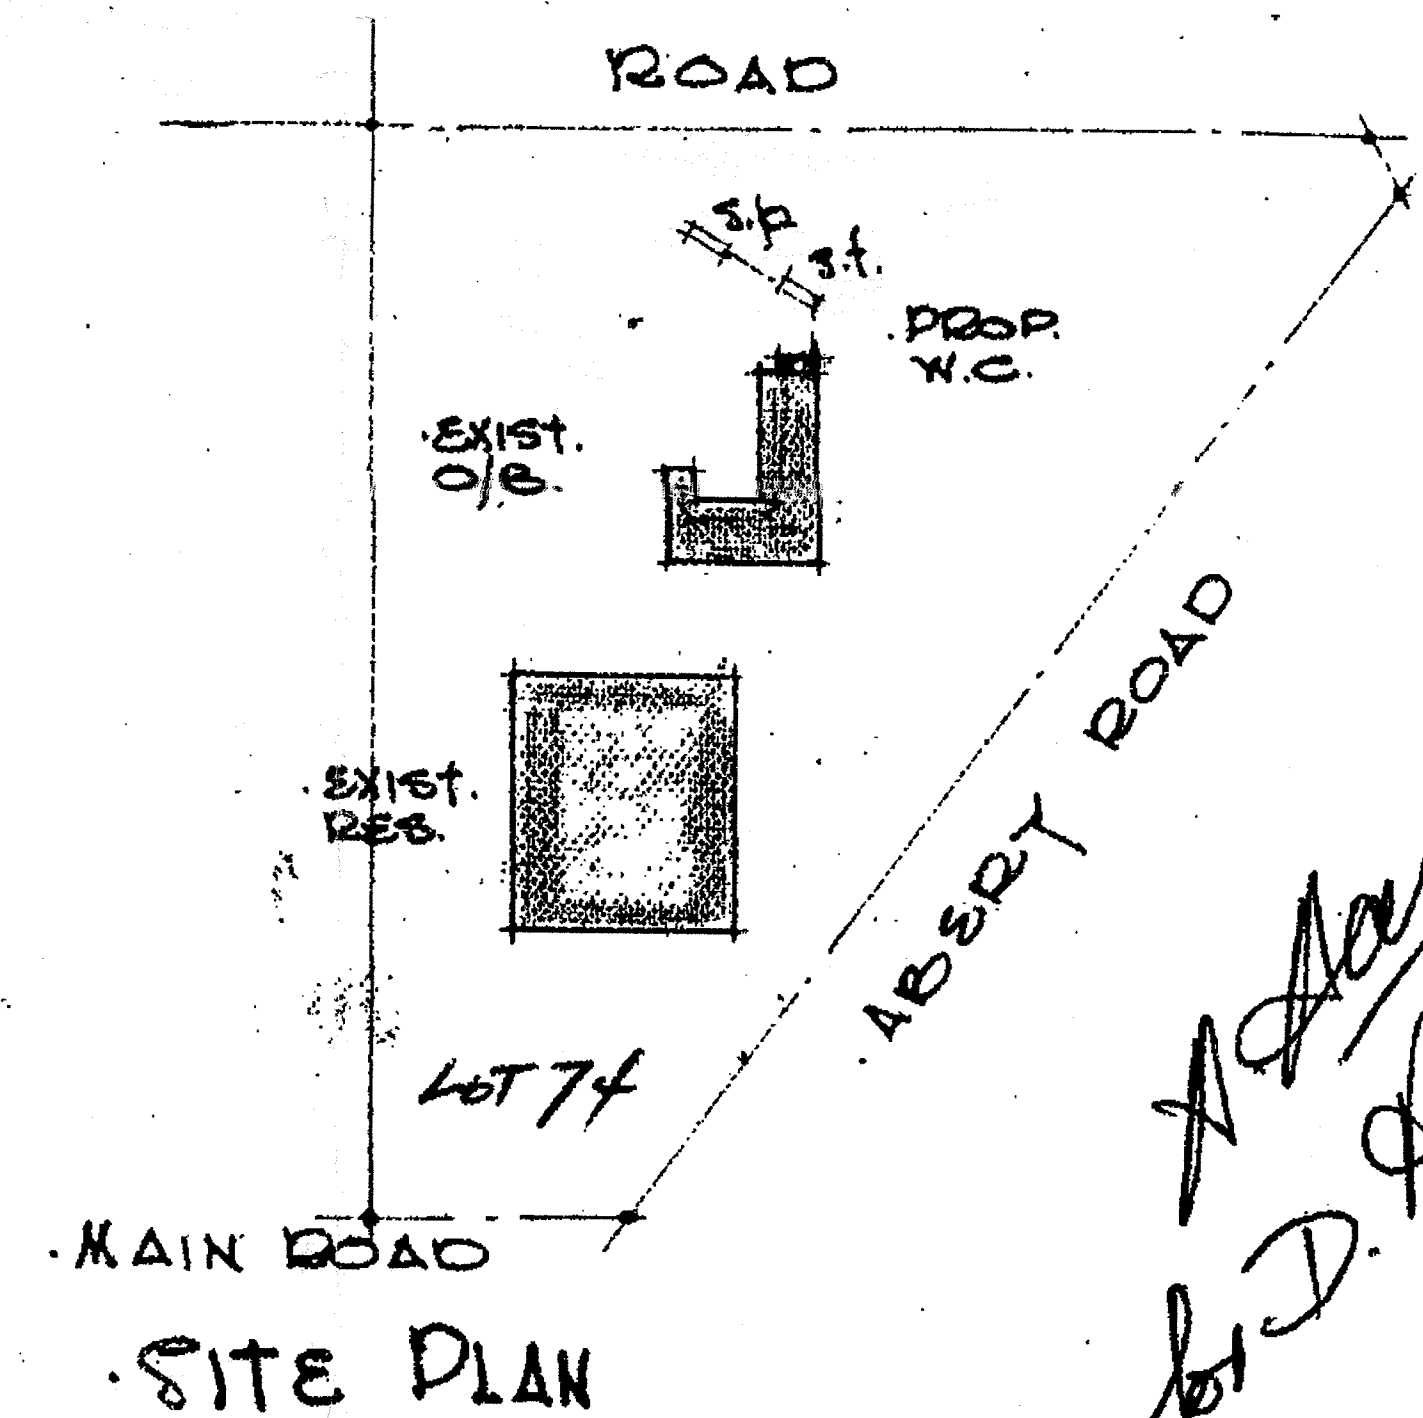

SITE PLAN

J. Hancock
J. D. Hudson

PROPOSED W.C. FOR
MRS. D. HUDSON

NATAL DRAWING OFFICE
permanent buildings
Ansonia Street
Pretoria. phone 71583.

scale 1" = 8'
date 23. 2. 1961
dwa. by M. J. N.

DWG. NO. C 5071