



EAST ELEVATION - LA
scale: 1 : 200

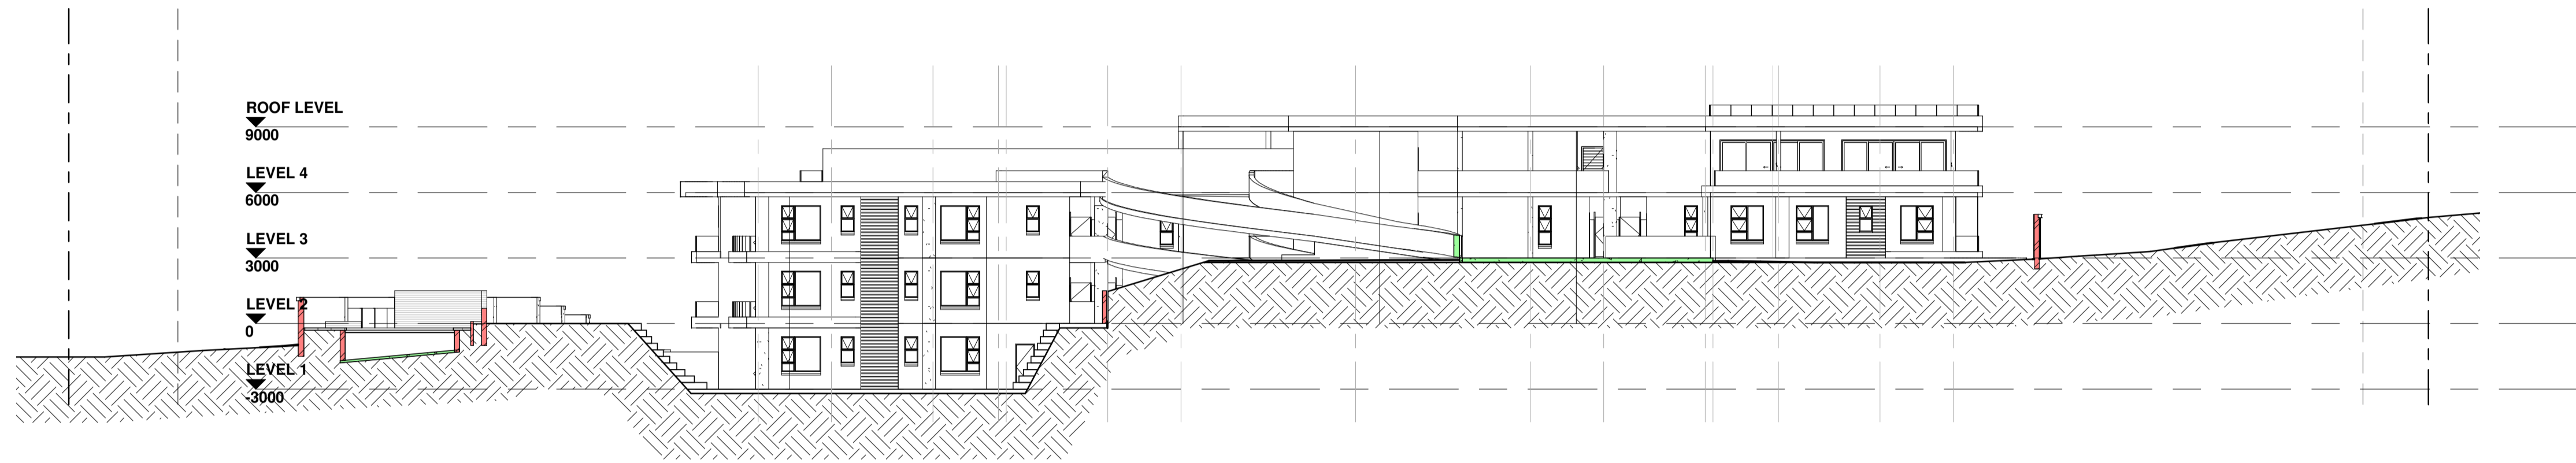

NORTH ELEVATION - LA
scale: 1 : 200



SOUTH ELEVATION - LA
scale: 1 : 200

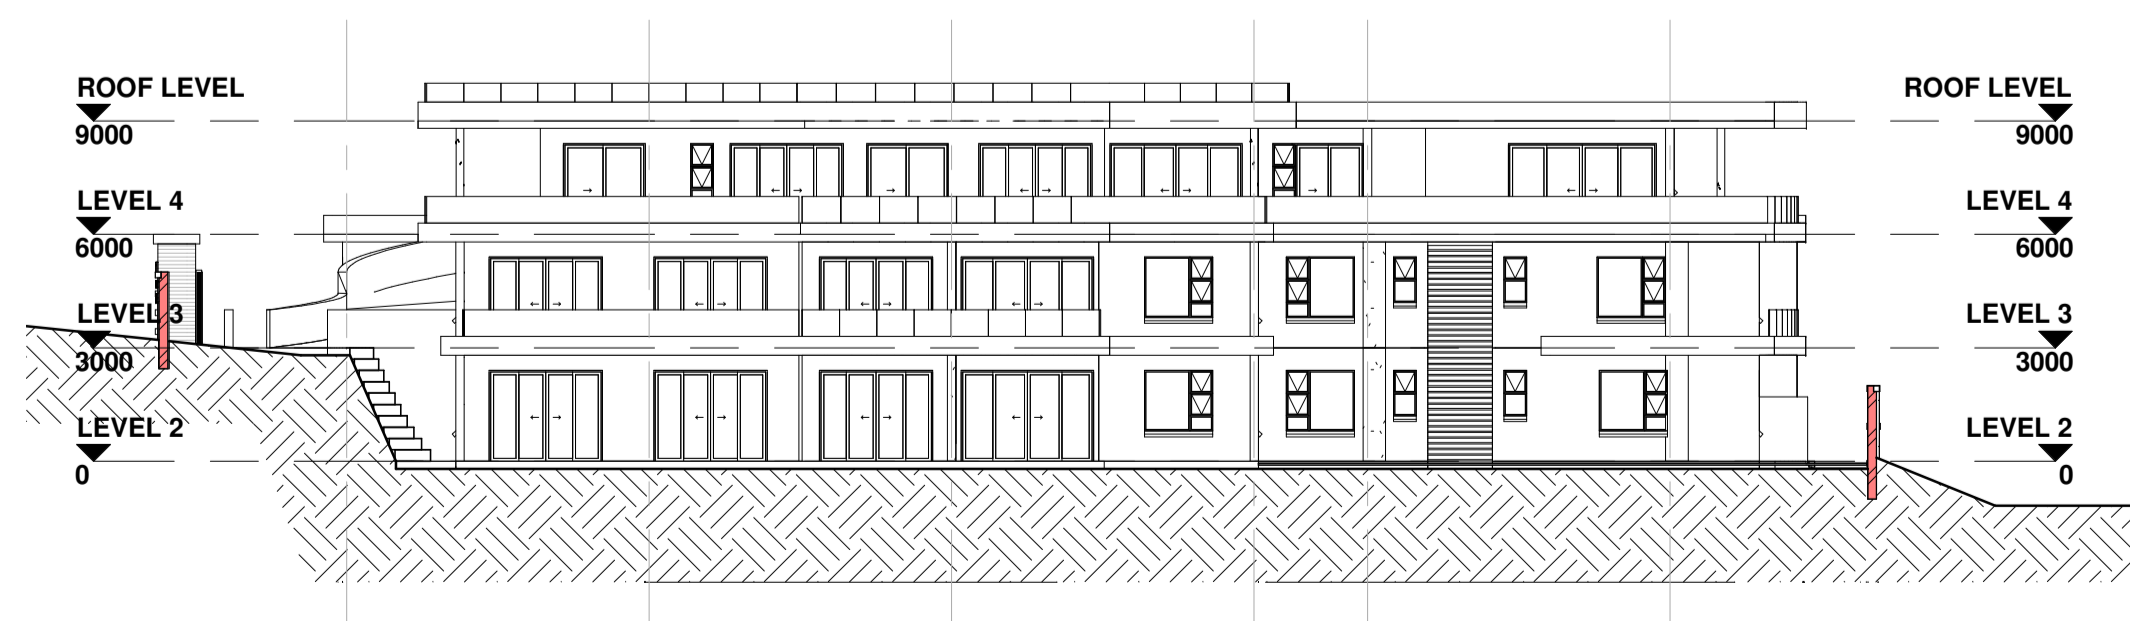

WEST ELEVATION - LA
scale: 1 : 200

Revisions:

No.	Description	Date
FOR INFORMATION		

FOR INFORMATION



Suite 107 Beacon Rock
21 Lighthouse Road
Umhlanga Rocks 4319
Tel. (031) 208 2272
Fax. (031) 208 2297
fgg@fggarchitects.co.za

196 Loop Street
P.O. Box 1352
Pietermaritzburg 3200
Tel. (033) 994 1218
Fax. (033) 342 7259
fgg@fggarchitects.co.za

Project: 477 on MUSGRAVE

Title: ELEVATIONS

H3

Drawn: CH	Checked: KB
Date: 2023-04-03	Drawing Number: 6965-300
Scale: 1 : 200	Revision: