

1 2 3 4 5 6 7 8 9 10 11 12 13 14 15 16 17 18 19 20 21 22 23 24 25 26 27 28 29 30 31 32

SHEET 1/2 COPY 2  
**CITY OF VICTORIA**  
 PLAN No. 5727  
 APPROVED  
 D. C. MACDONALD 25 MAR 1915  
 C. G. ...  
 CITY ENGINEER


SEWERAGE  
 FINANCIAL  
 ASSISTANCE

All existing works  
 drains, soil & vent  
 pipes to conform to  
 current By-Laws

and sewerage works shall be  
 laid & applied to the sewerage  
 system in accordance with  
 the provisions of the  
 Act of 1914 & 1915 and  
 the regulations thereunder.


67 ST ANDREWS DRIVE  
 SEW ER. APPROX.

DRAWN BY  
 M.A.P.

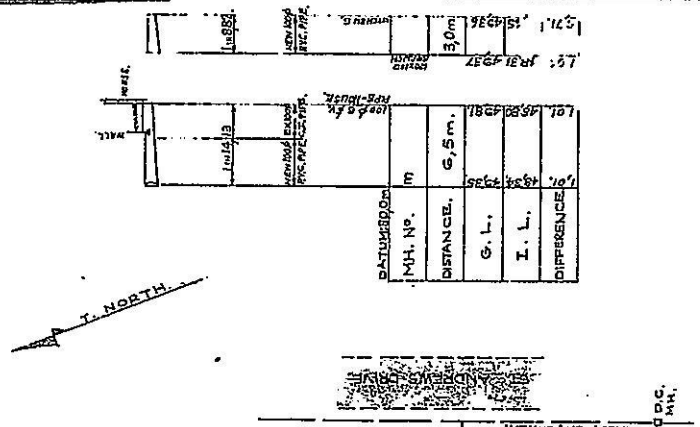

DATE	M.H. No.	DISTANCE	G. L.	I. L.	DIFFERENCE
1.0.17	43.34	4.35			
		6.5 m.			
1.0.18	43.35				
1.0.19	43.36				
1.0.20	43.37				
1.0.100	44.17				

SITE PLAN.  
 SCALE 1:200.

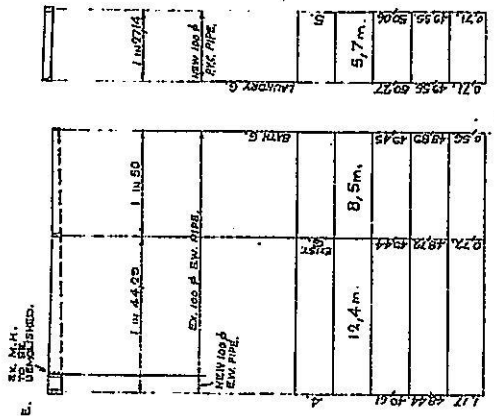

DATE	M.H. No.	DISTANCE	G. L.	I. L.	DIFFERENCE
1.0.1	43.34	4.35			
		7.0 m.			
1.0.2	43.35				
		4.6 m.			
1.0.3	43.36				
		5.6 m.			
1.0.4	43.37				
		21.5 m.			
1.0.5	43.38				
		5.6 m.			
1.0.6	43.39				
		5.6 m.			
1.0.7	43.40				
		5.6 m.			
1.0.8	43.41				
		5.6 m.			
1.0.9	43.42				
		5.6 m.			
1.0.10	43.43				
		5.6 m.			
1.0.11	43.44				
		5.6 m.			
1.0.12	43.45				
		5.6 m.			
1.0.13	43.46				
		5.6 m.			
1.0.14	43.47				
		5.6 m.			
1.0.15	43.48				
		5.6 m.			
1.0.16	43.49				
		5.6 m.			
1.0.17	43.50				
		5.6 m.			
1.0.18	43.51				
		5.6 m.			
1.0.19	43.52				
		5.6 m.			
1.0.20	43.53				
		5.6 m.			
1.0.21	43.54				
		5.6 m.			
1.0.22	43.55				
		5.6 m.			
1.0.23	43.56				
		5.6 m.			
1.0.24	43.57				
		5.6 m.			
1.0.25	43.58				
		5.6 m.			
1.0.26	43.59				
		5.6 m.			
1.0.27	43.60				
		5.6 m.			
1.0.28	43.61				
		5.6 m.			
1.0.29	43.62				
		5.6 m.			
1.0.30	43.63				
		5.6 m.			
1.0.31	43.64				
		5.6 m.			
1.0.32	43.65				
		5.6 m.			
1.0.33	43.66				
		5.6 m.			
1.0.34	43.67				
		5.6 m.			
1.0.35	43.68				
		5.6 m.			
1.0.36	43.69				
		5.6 m.			
1.0.37	43.70				
		5.6 m.			
1.0.38	43.71				
		5.6 m.			
1.0.39	43.72				
		5.6 m.			
1.0.40	43.73				
		5.6 m.			
1.0.41	43.74				
		5.6 m.			
1.0.42	43.75				
		5.6 m.			
1.0.43	43.76				
		5.6 m.			
1.0.44	43.77				
		5.6 m.			
1.0.45	43.78				
		5.6 m.			
1.0.46	43.79				
		5.6 m.			
1.0.47	43.80				
		5.6 m.			
1.0.48	43.81				
		5.6 m.			
1.0.49	43.82				
		5.6 m.			
1.0.50	43.83				
		5.6 m.			
1.0.51	43.84				
		5.6 m.			
1.0.52	43.85				
		5.6 m.			
1.0.53	43.86				
		5.6 m.			
1.0.54	43.87				
		5.6 m.			
1.0.55	43.88				
		5.6 m.			
1.0.56	43.89				
		5.6 m.			
1.0.57	43.90				
		5.6 m.			
1.0.58	43.91				
		5.6 m.			
1.0.59	43.92				
		5.6 m.			
1.0.60	43.93				
		5.6 m.			
1.0.61	43.94				
		5.6 m.			
1.0.62	43.95				
		5.6 m.			
1.0.63	43.96				
		5.6 m.			
1.0.64	43.97				
		5.6 m.			
1.0.65	43.98				
		5.6 m.			
1.0.66	43.99				
		5.6 m.			
1.0.67	44.00				
		5.6 m.			
1.0.68	44.01				
		5.6 m.			
1.0.69	44.02				
		5.6 m.			
1.0.70	44.03				
		5.6 m.			
1.0.71	44.04				
		5.6 m.			
1.0.72	44.05				
		5.6 m.			
1.0.73	44.06				
		5.6 m.			
1.0.74	44.07				
		5.6 m.			
1.0.75	44.08				
		5.6 m.			
1.0.76	44.09				
		5.6 m.			
1.0.77	44.10				
		5.6 m.			
1.0.78	44.11				