


**PART SECTION A-B**


NOTE: EX. PAVED, HERBED AND DRAINED WASH/BIN AREA WITH GULLEY & PIPE PROVIDED ON GROUND FLOOR.

"It should be noted that this plan has been approved on the basis of information thereon."

A.Z. = 5400  
 Z.A.35 =  
 Z.B.50 = 2 = 30700

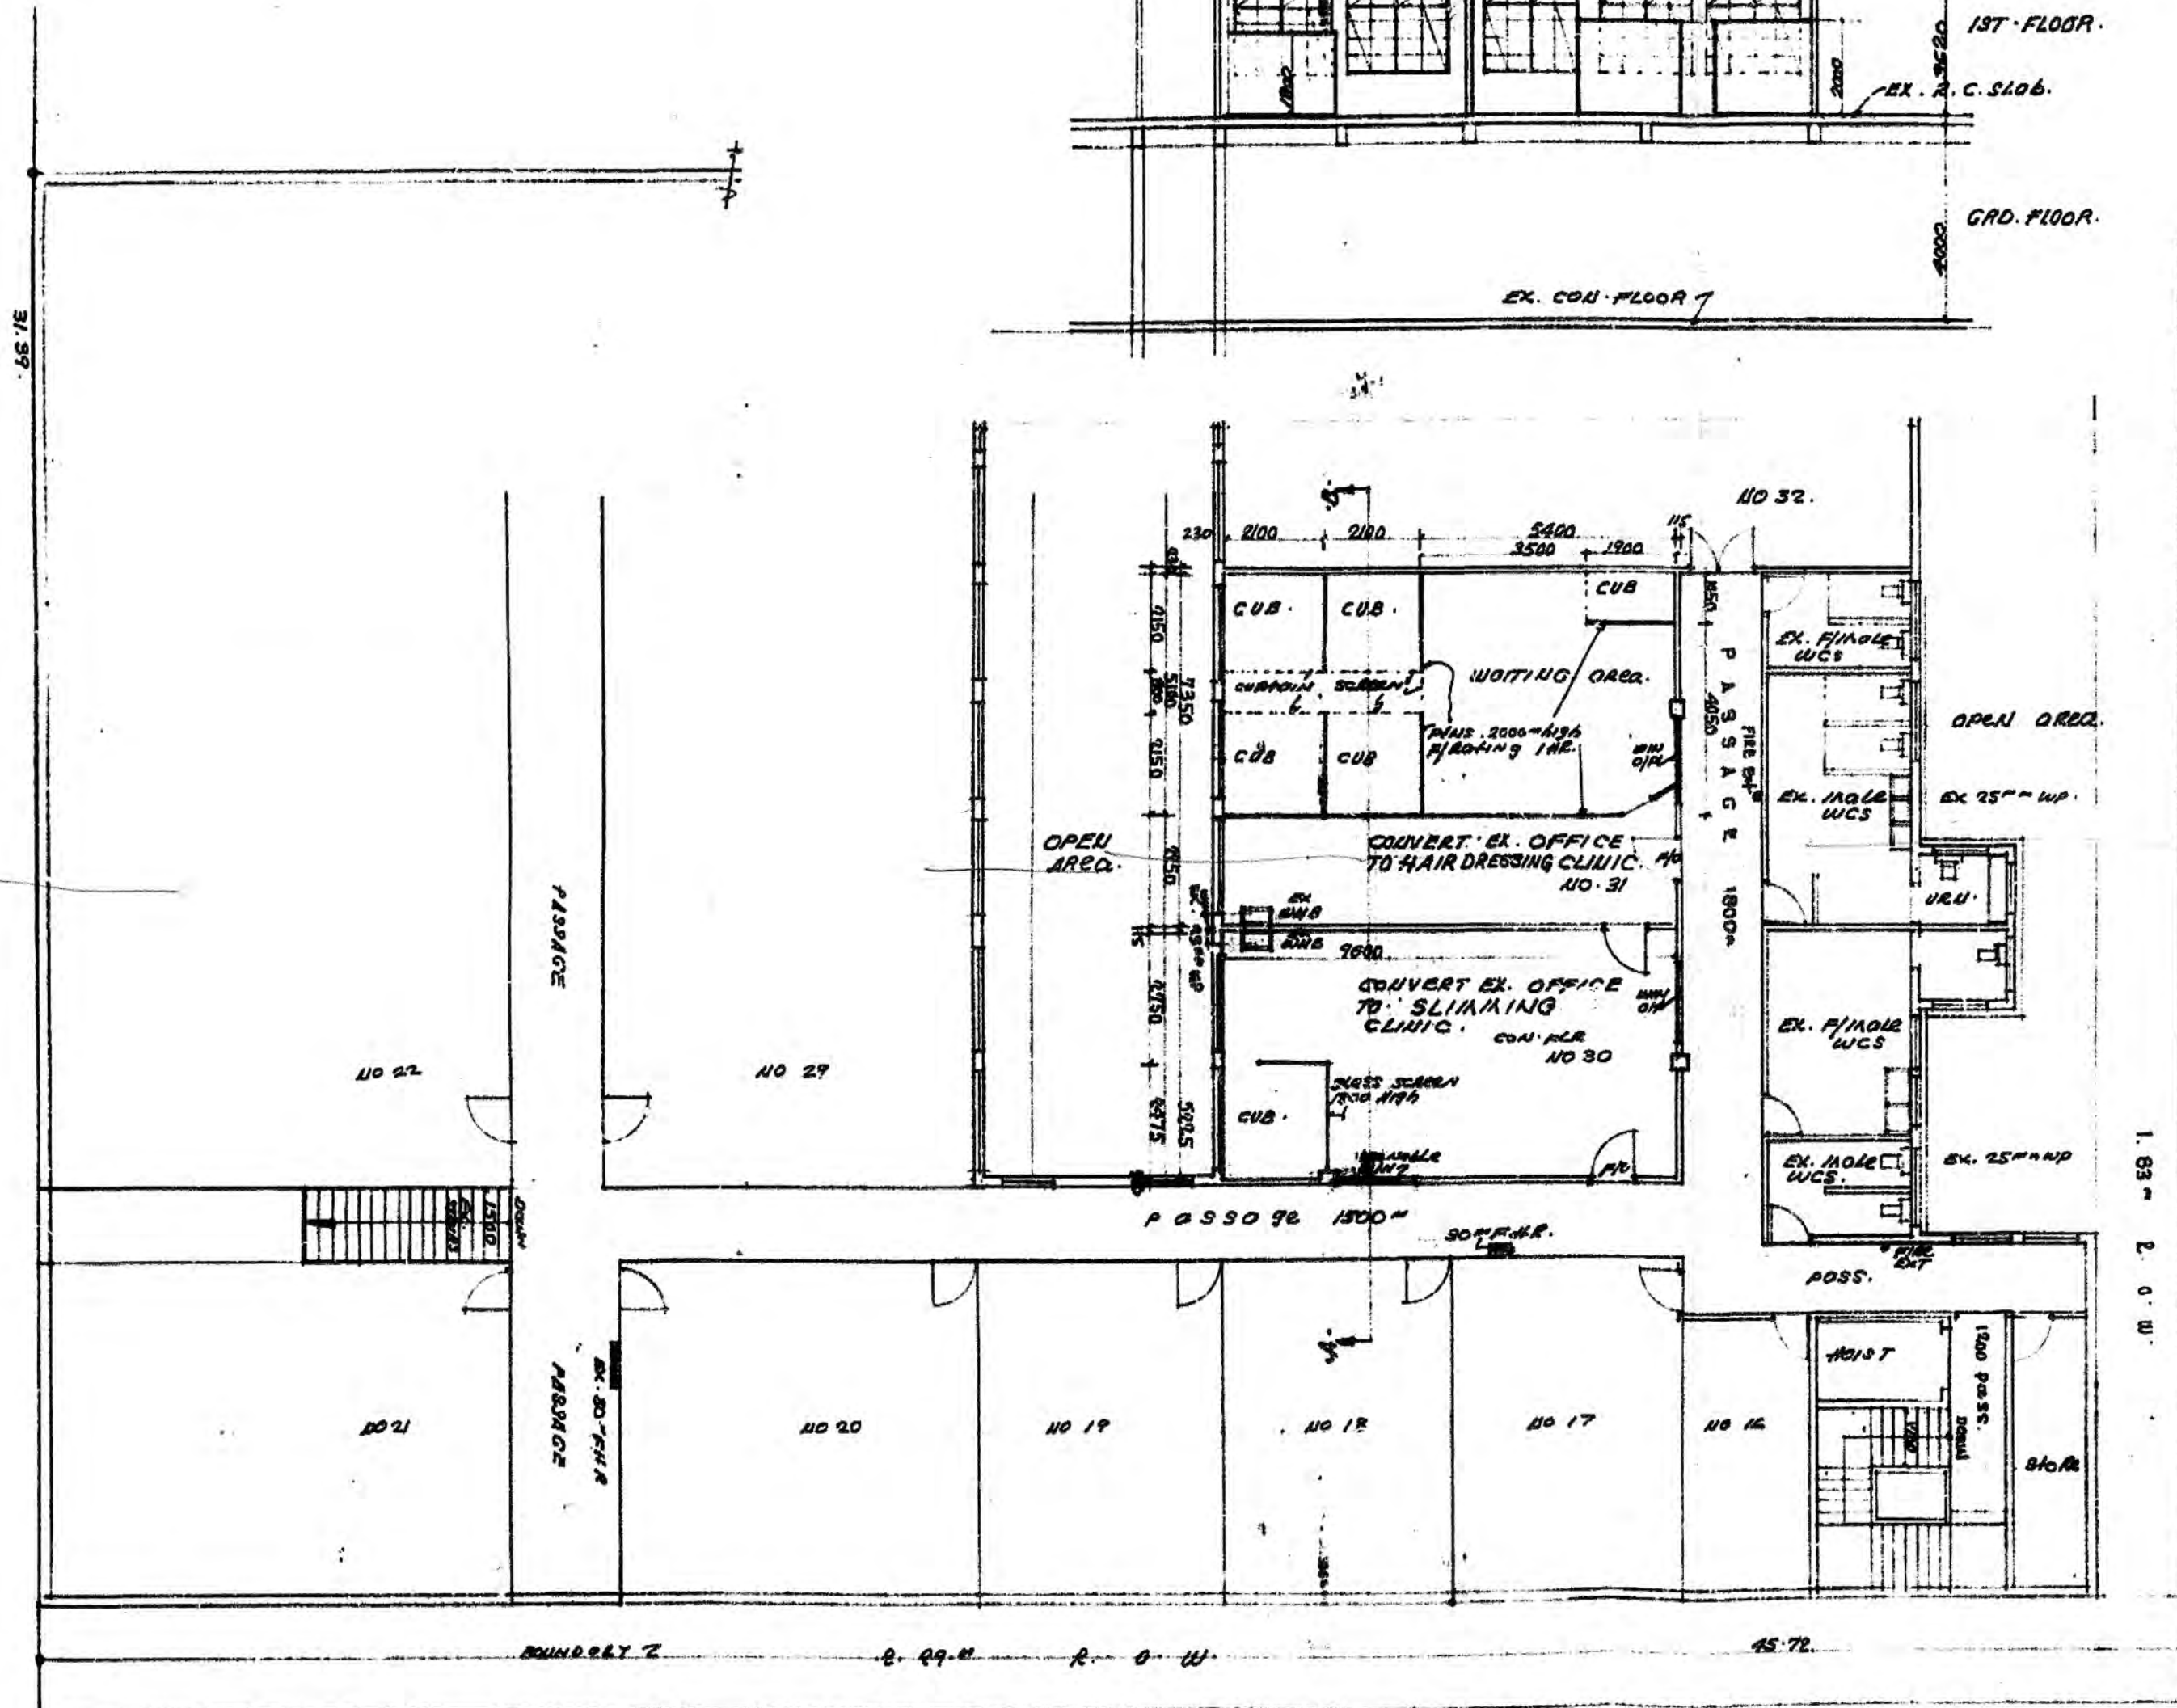

**FIRST FLOOR PLAN**  
 NO INCREASE IN ELEC. LOADING

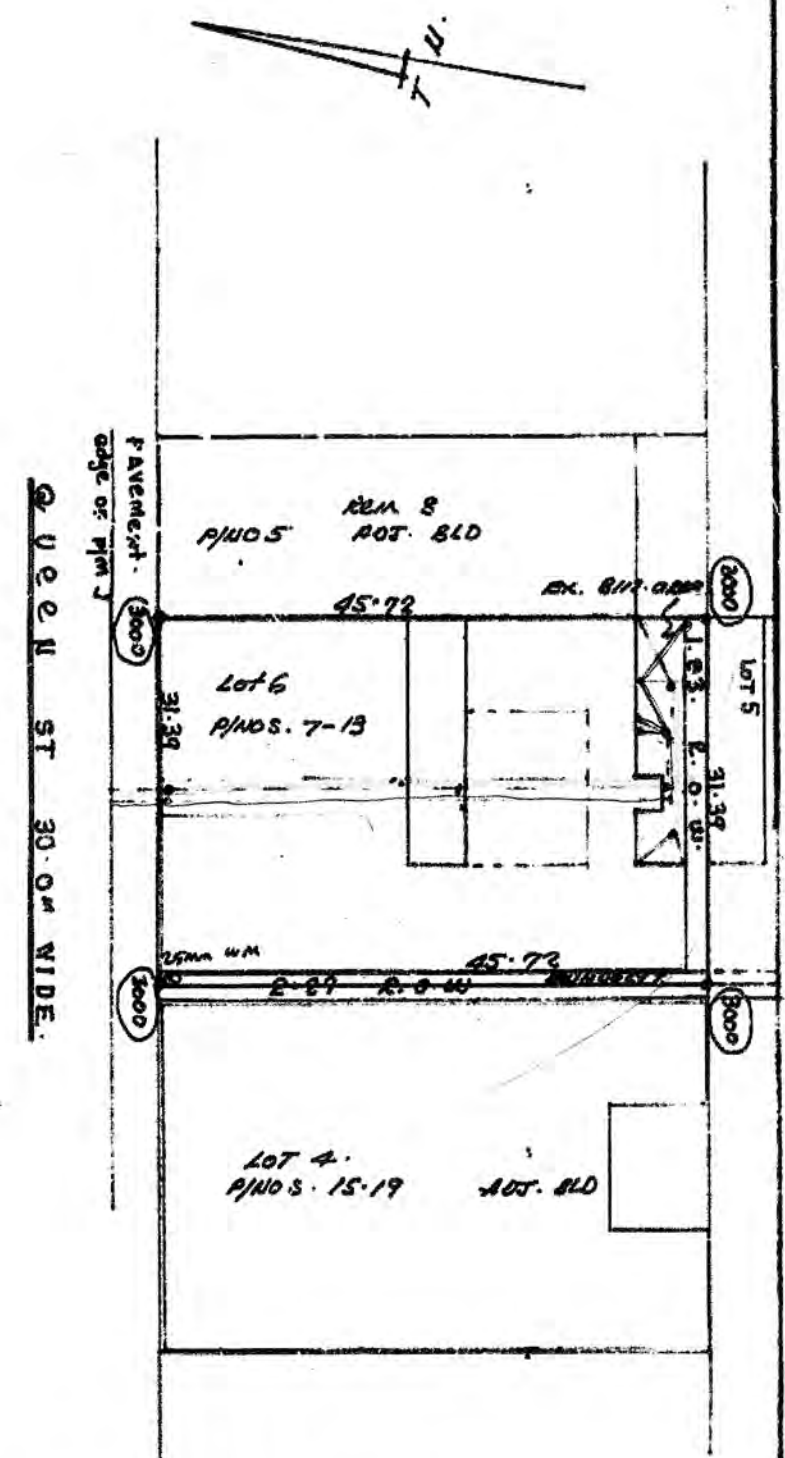

**SITE PLAN**  
 SCALE 1:500  
 LOT 6 BLOCK D

CITY HEALTH DEPT., DURBAN  
 PLANS SECTION  
 RECEIVED  
 05 DEC 1988  
 Report No. [Blank]  
 Approved [Signature] 9/12/88

OWNER: [Signature]