

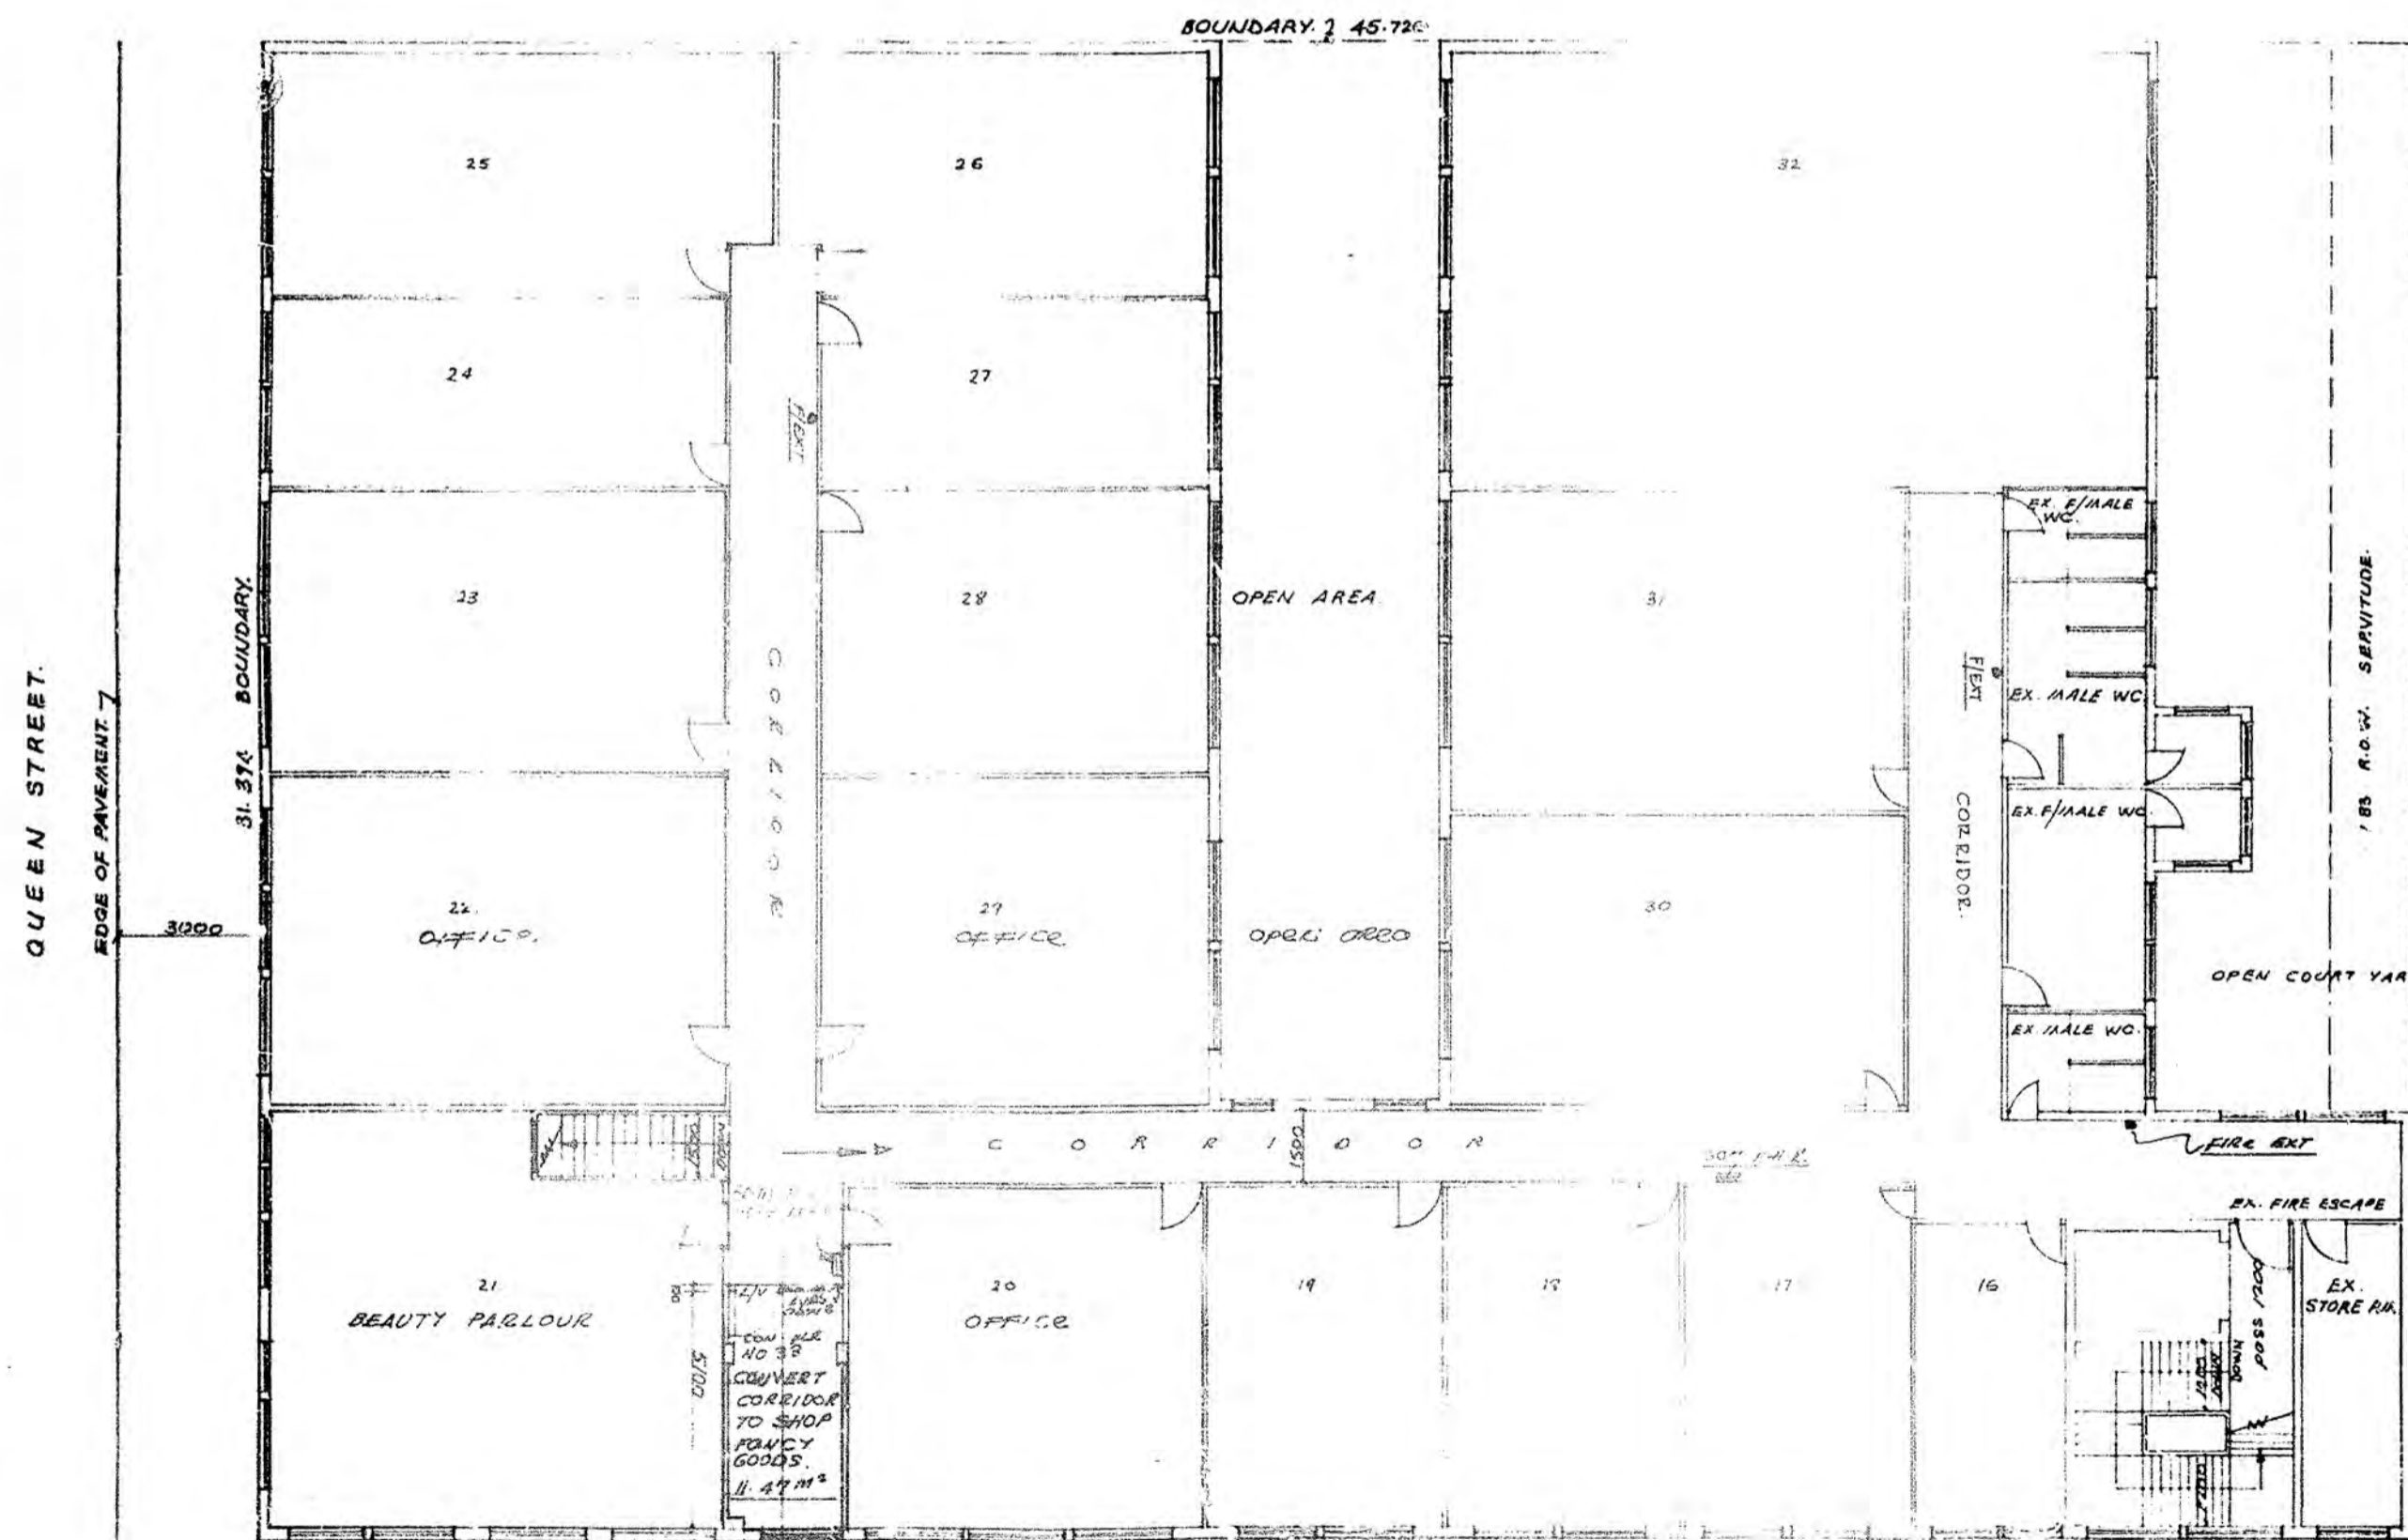


SECTION A-A

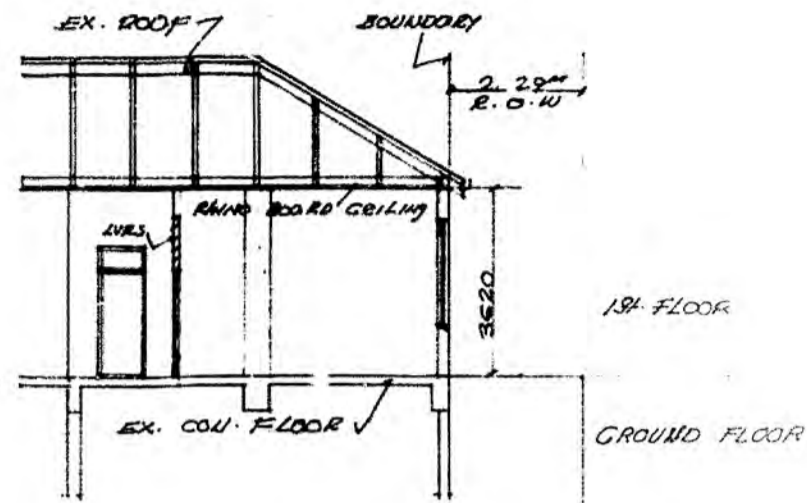

FIRST FLOOR PLAN 1:100

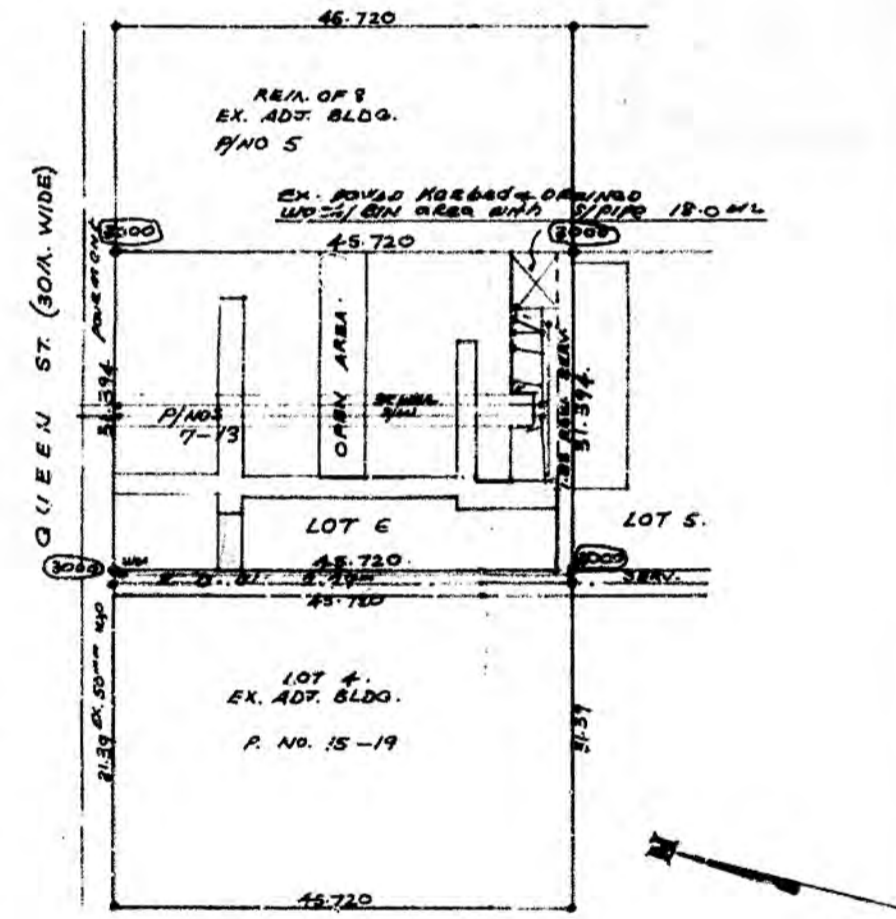

SITE PLAN 1:500

SHEET 11	COPY 11
CITY OF DURBAN	
PLAN NUMBER 090-104189/2	
APPROVED: D. C. MACLEOD CITY ENGINEER	
DATE	PER

"I hereby certify that the above plan has been approved in accordance with the provisions of the Town Planning Act, 1928."

CITY HEALTH DEPT., DURBAN
PLANS SECTION
RECEIVED
15 MAY 1989
Approved 89-5-15

OWNER: *[Signature]*
SCALE: 1:100/500

EMPIRE DRAWING OFFICE
D.S. RAALALL 4/81
102 FUNDIA CENTRE
4 BOND STREET, DURBAN 4001
TEL. 845 3053782 FAX 854046

PROPOSED CONVERSION OF CORRIDOR TO SHOP NO. 33 P/NO 5 112 QUEEN ST FOR SKIN SHOP LOT 6 BLOCK Q.