


N.B. NEW WALLS SHOWN RED

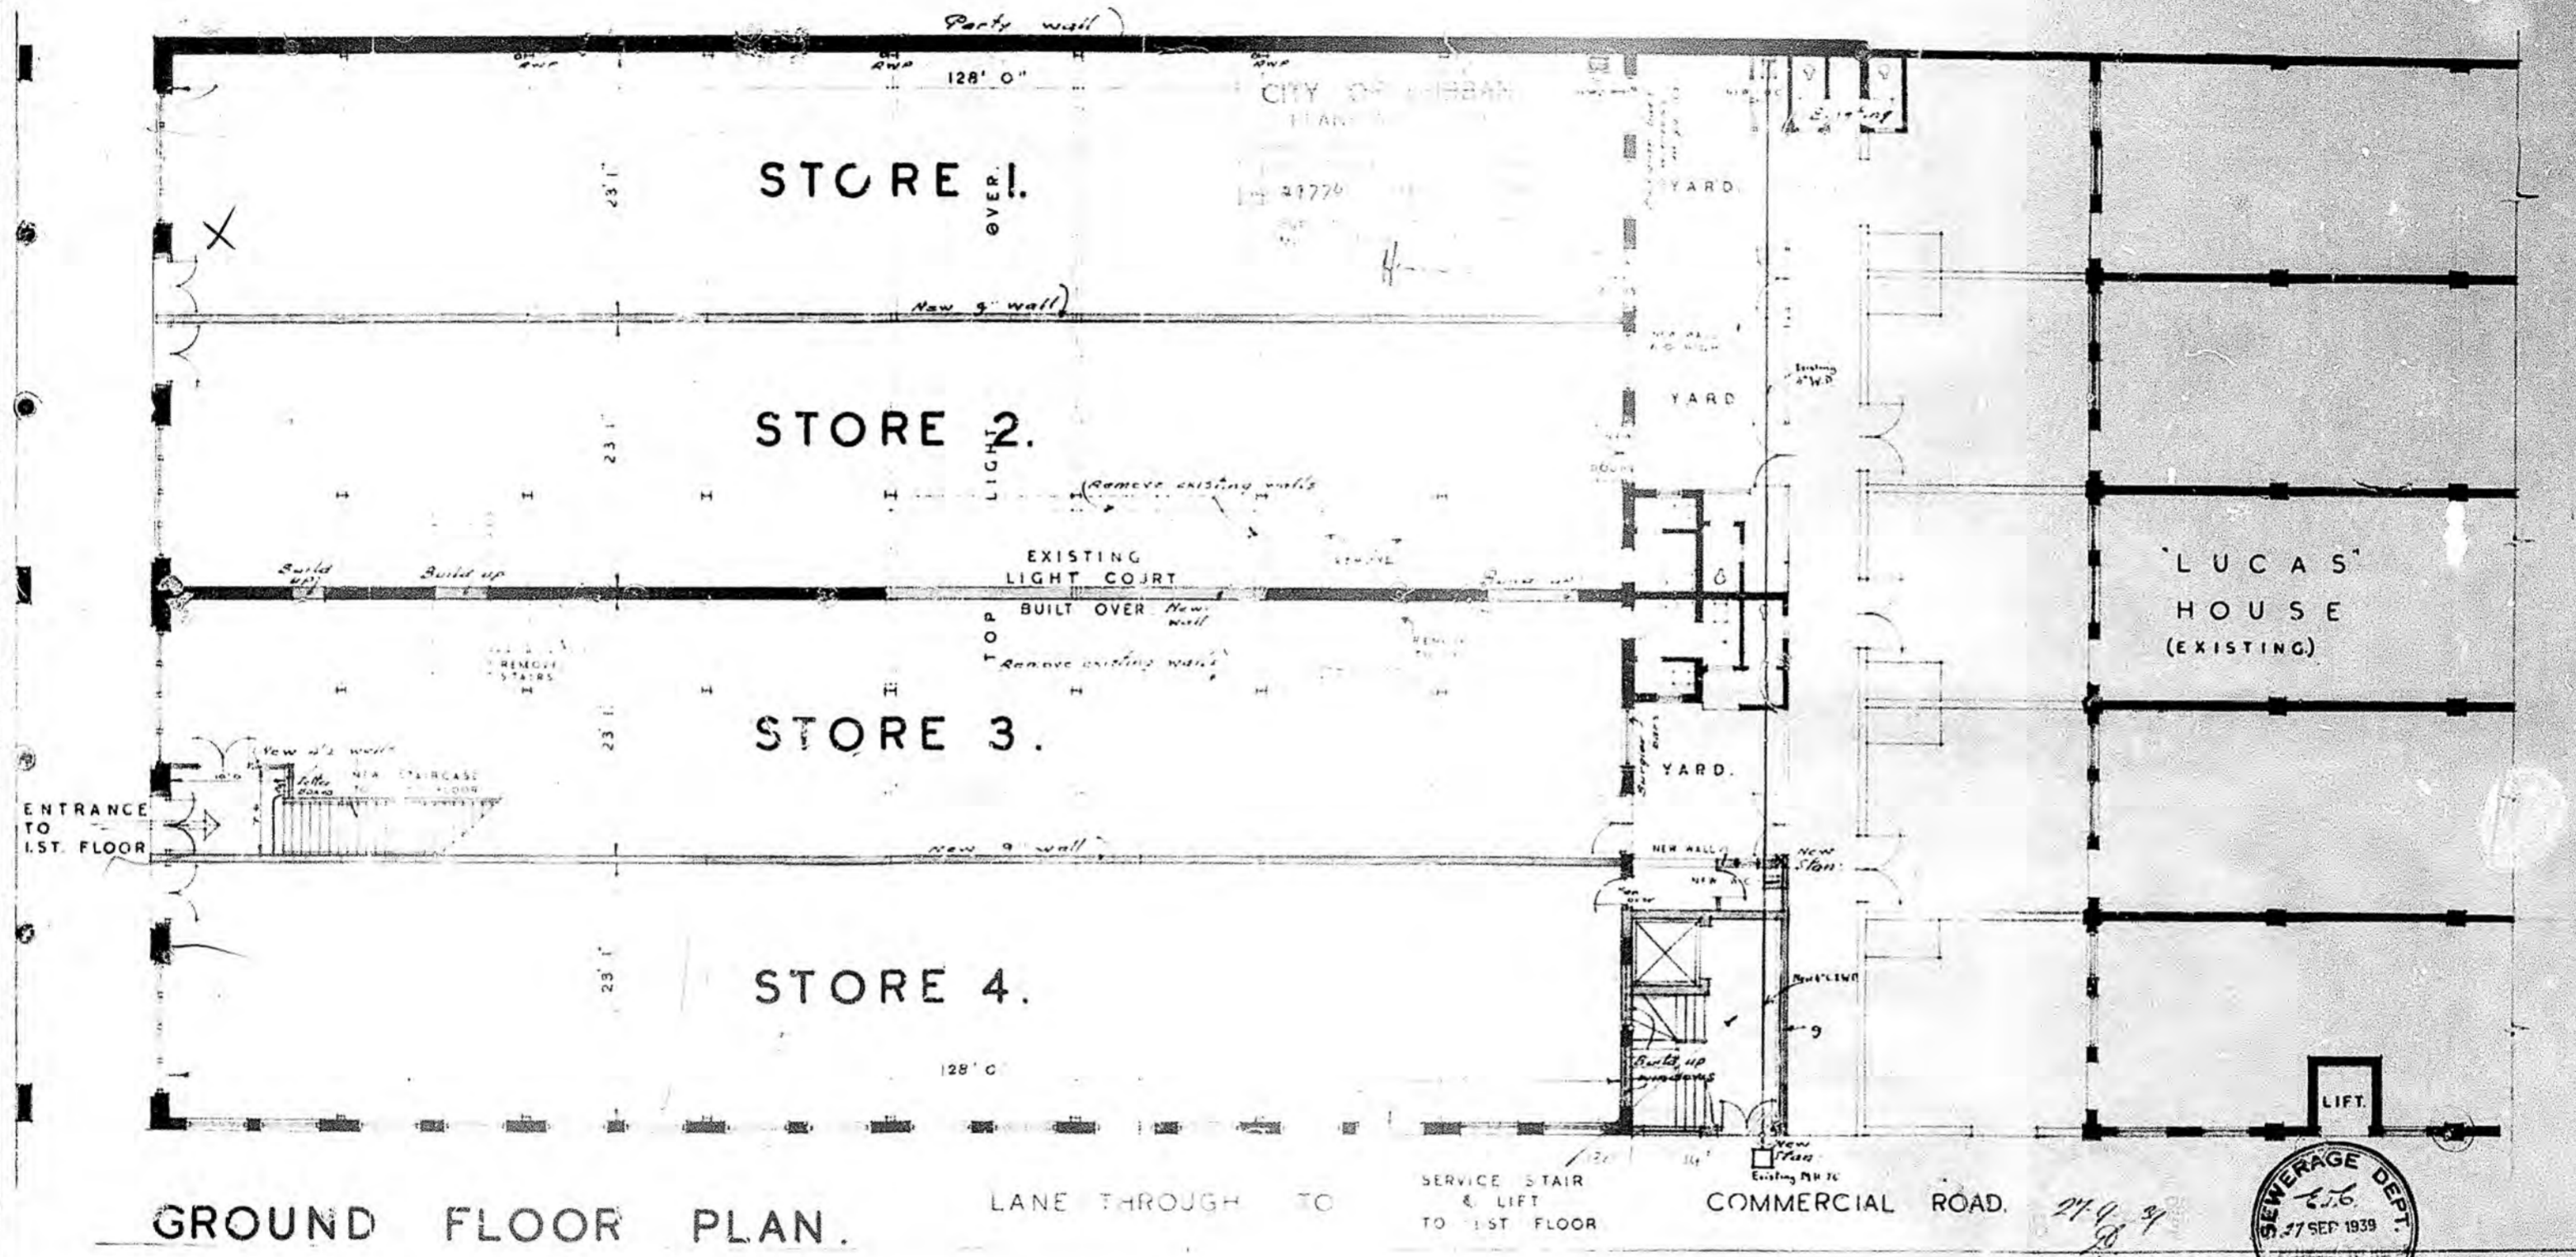

GROUND FLOOR PLAN.

LANE THROUGH TO COMMERCIAL ROAD.



DRAWING NO 2  
 SCALE: 1/8" = 1 FOOT  
 DATE: JULY 1939

NOS: 11-13 QUEEN ST: PROPOSED RE-ARRANGEMENT  
 OF FLOORS FOR MESSRS: NATAL LAND & COL. CO. LTD.

Inq, Jackson & Park-Ross  
 A.A.R.I.B.A. B. Arch.  
 Chartered Architects  
 Cato House Smith St.  
 Durban.

23'  
 92'  
 92'  
 94'  
 35'  
 96' 11" = 96-916  
 29-540