


NB : ALL DIMENSIONS AND LEVELS TO BE CHECKED ON SITE BEFORE COMMENCING WITH BUILDING WORKS. REPORT ANY DISCREPANCIES TO ARCHITECT.

SURVEYOR TO CONFIRM BOUNDARY LINE. NO PART OF THE PROPOSED BOUNDARY WALL IS TO ENCR OACH OVER THE BOUNDARY LINE.

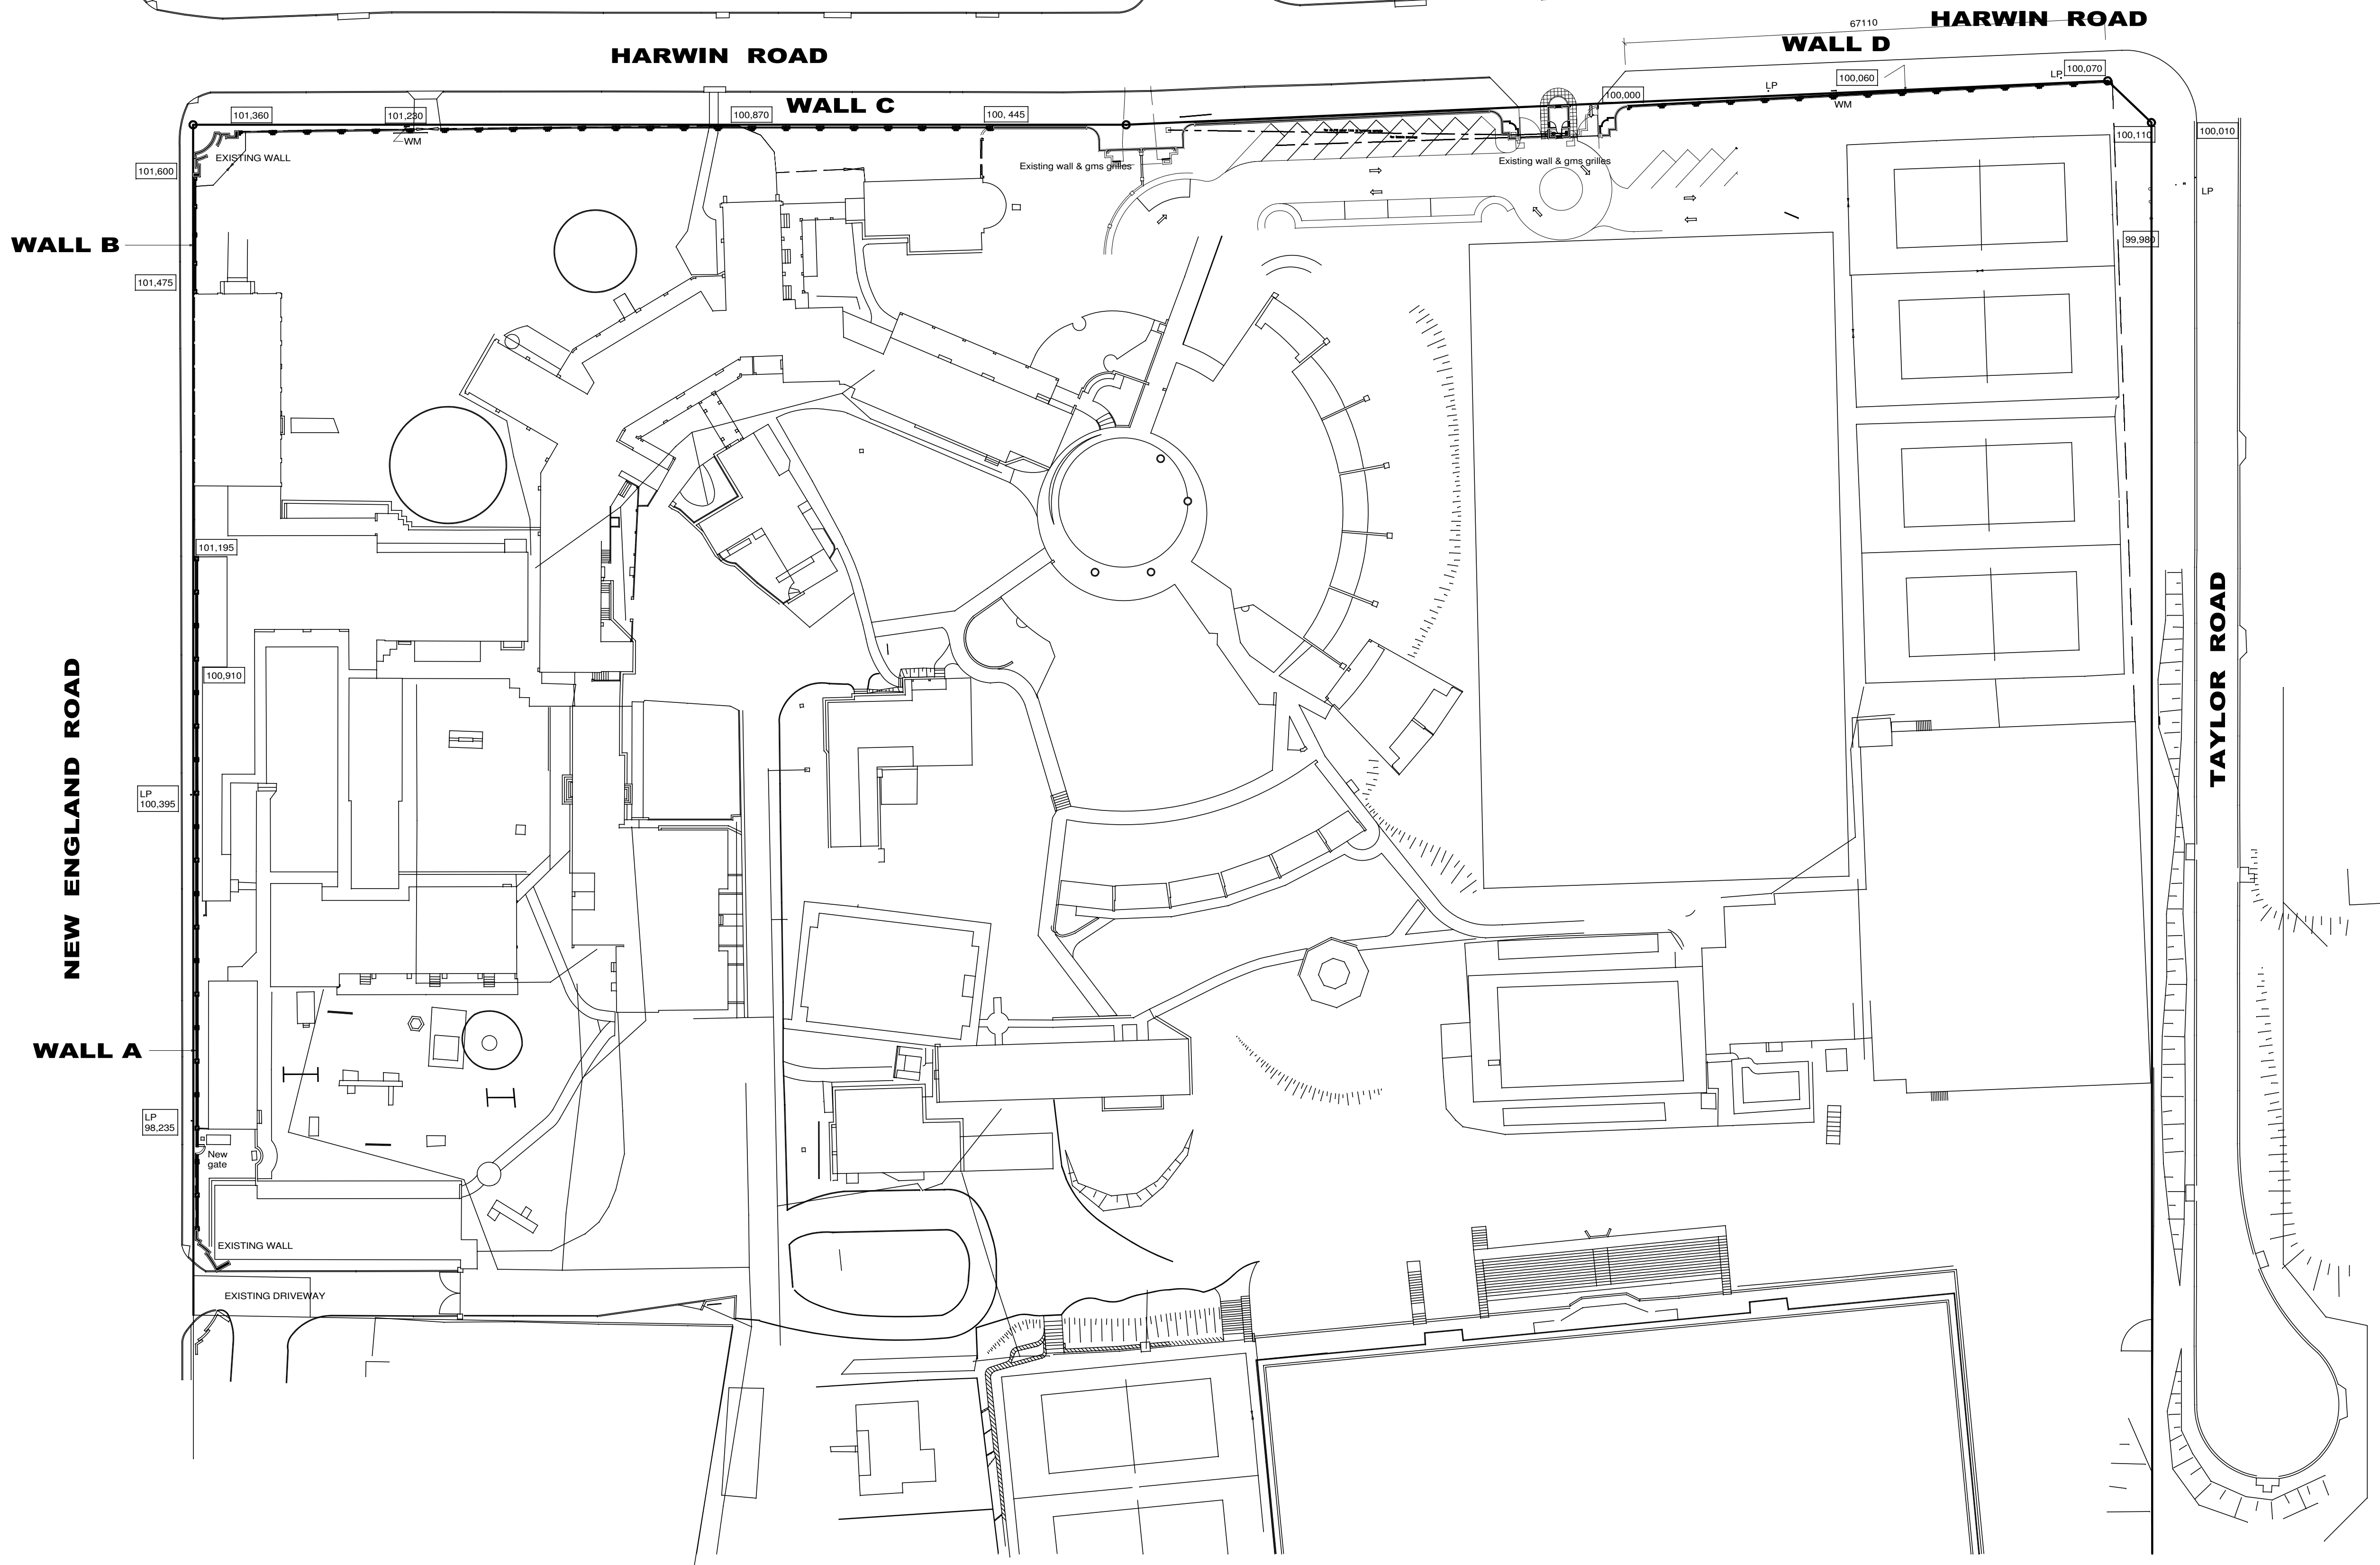

Revision		
No.	Date	Description
A	19/10/2020	WALL E OMITTED AND WALL D AMENDED



159 Cowie Road  
Essenwood, Berea  
DURBAN 4001  
Tel: (031) 208 2272  
Fax: (031) 208 2297  
Email: fgg@mweb.co.za

P.O.Box 1352  
PIETERMARITZBURG 3200

Project **Proposed Alts & Additions on Erf 7136, Pmb 77 New England Road for St. John's School**

Title **Boundary Wall Layout Site Plan**

Class	A3		
Drawn	ALLEN UMRW	Checked	
Date	MARCH 2020	Drawing No	Rev
Scale	<b>1 : 500</b>	<b>7250/001</b>	<b>A</b>