



SOUTH ELEVATION

SCALE 1:100

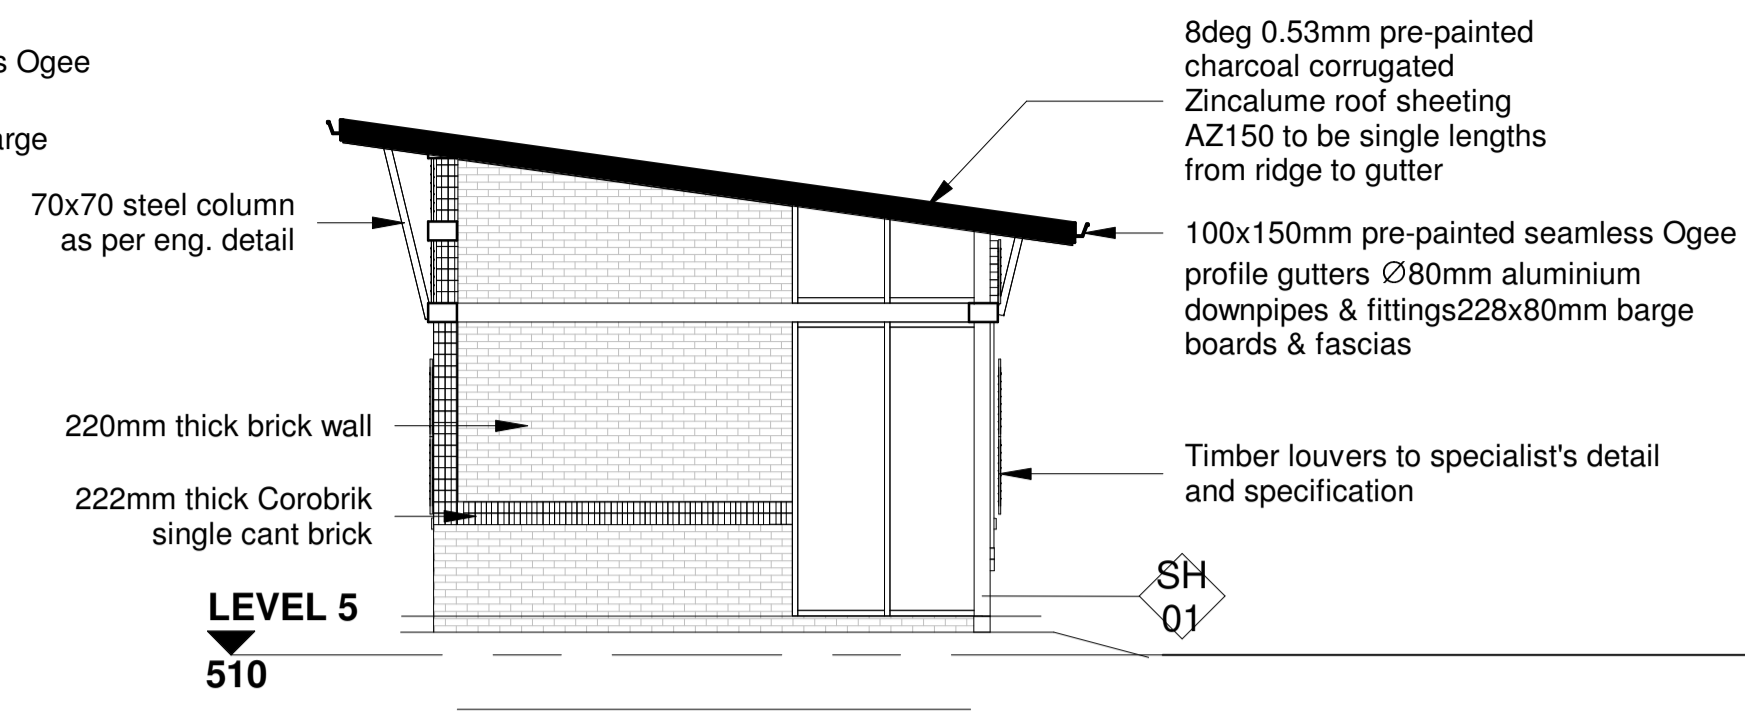


NORTH ELEVATION

SCALE 1:100

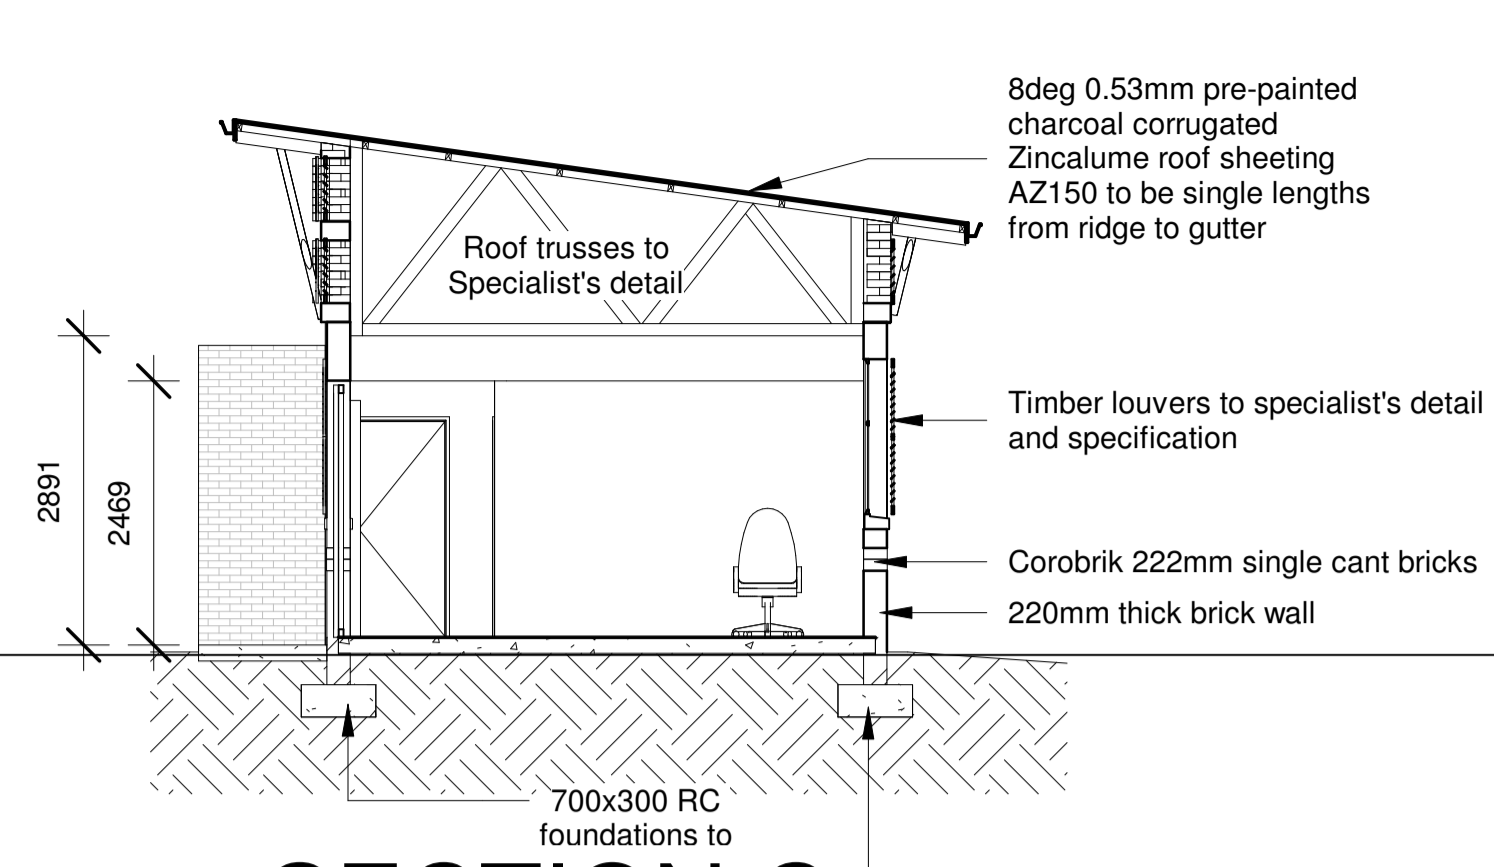


SECTION C

SCALE 1:100

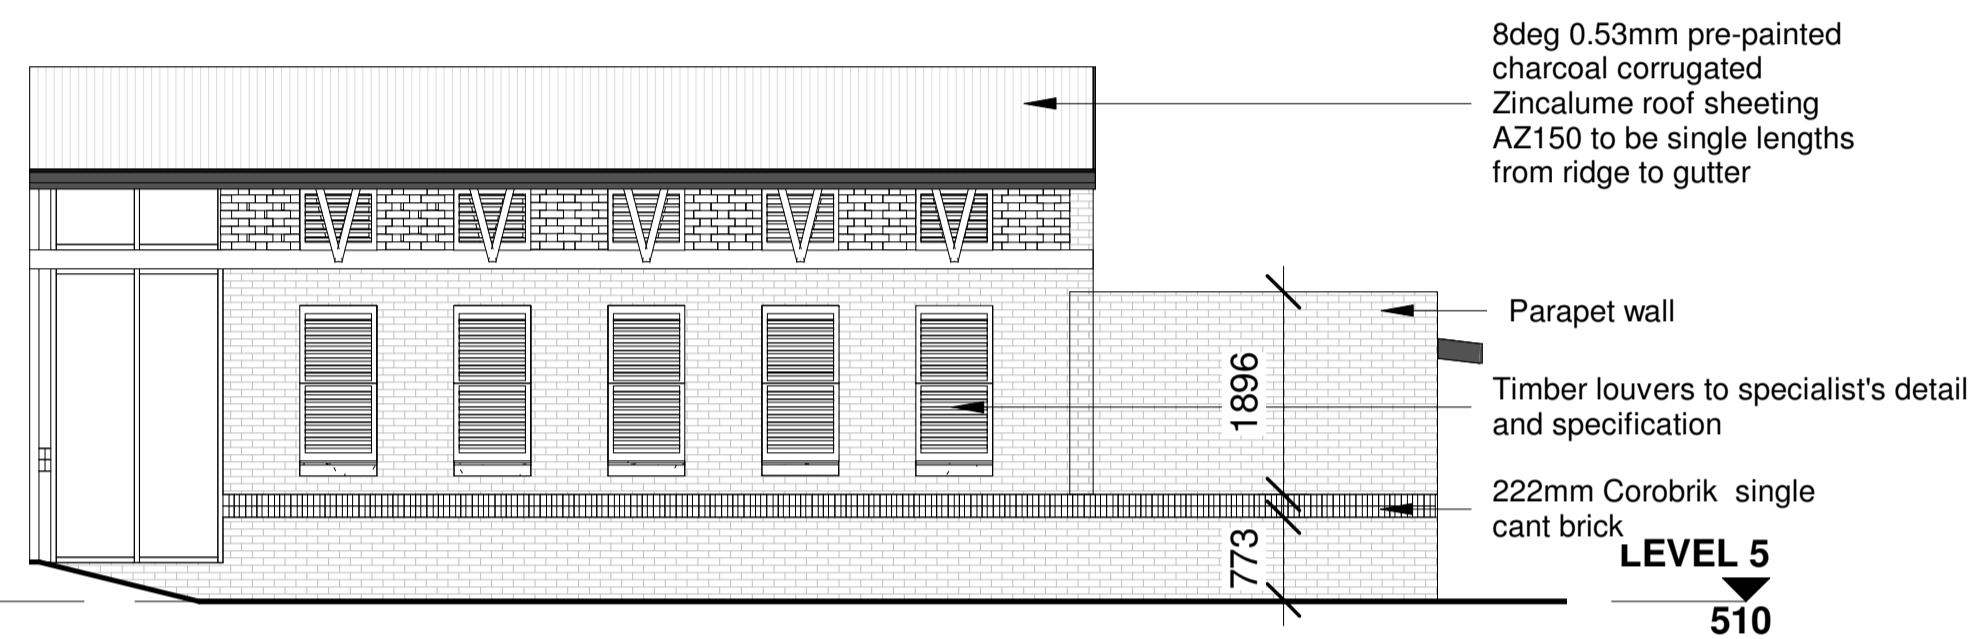


WEST ELEVATION

SCALE 1:100

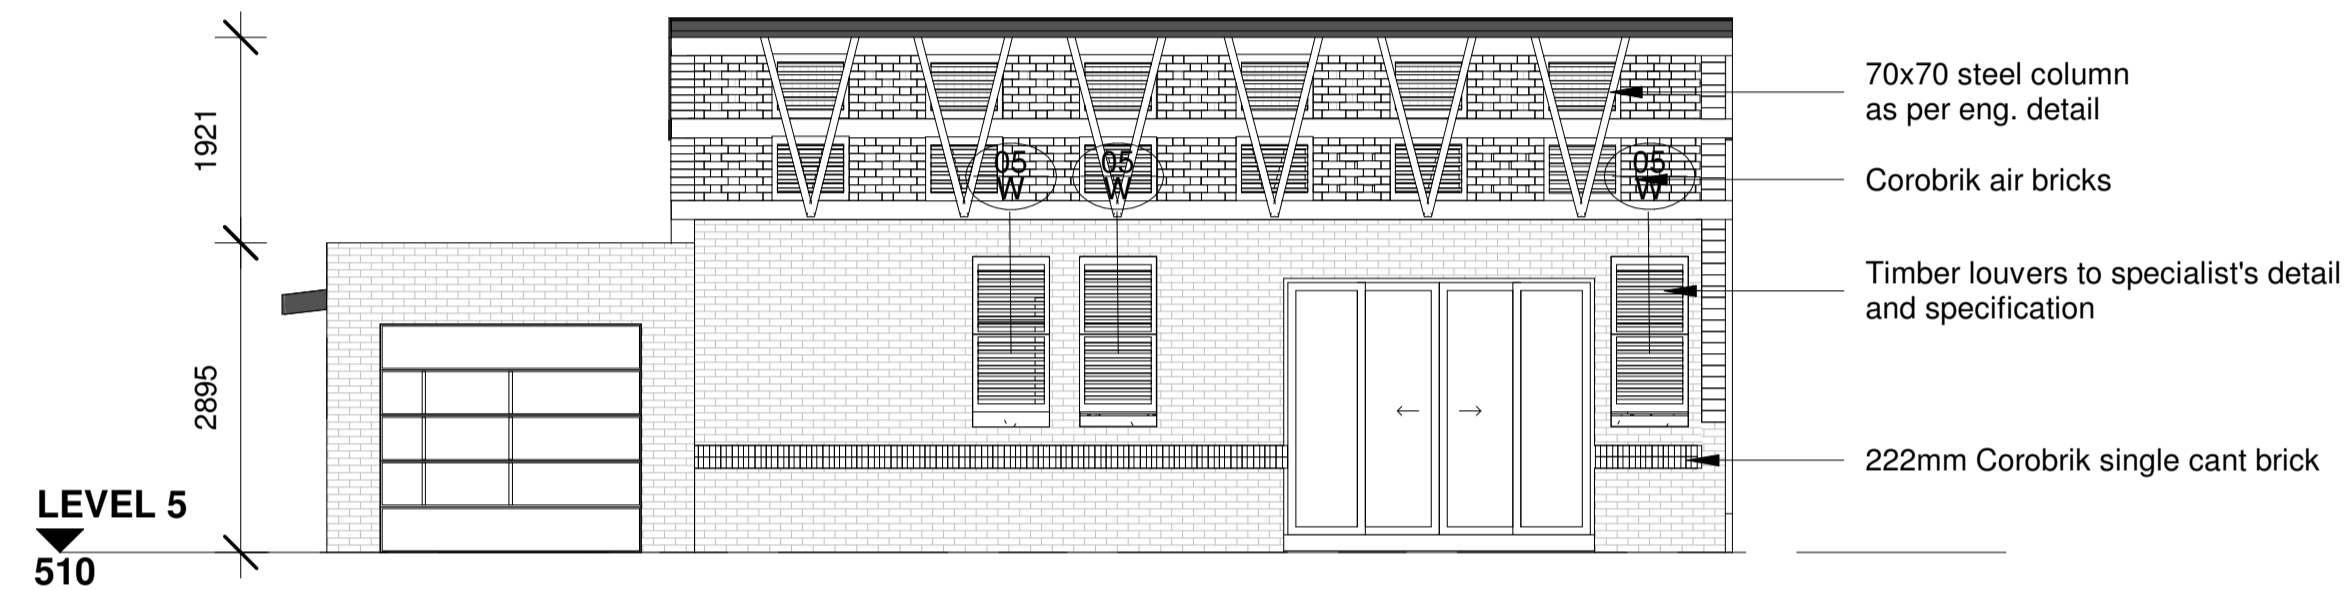


EAST ELEVATION

SCALE 1:100

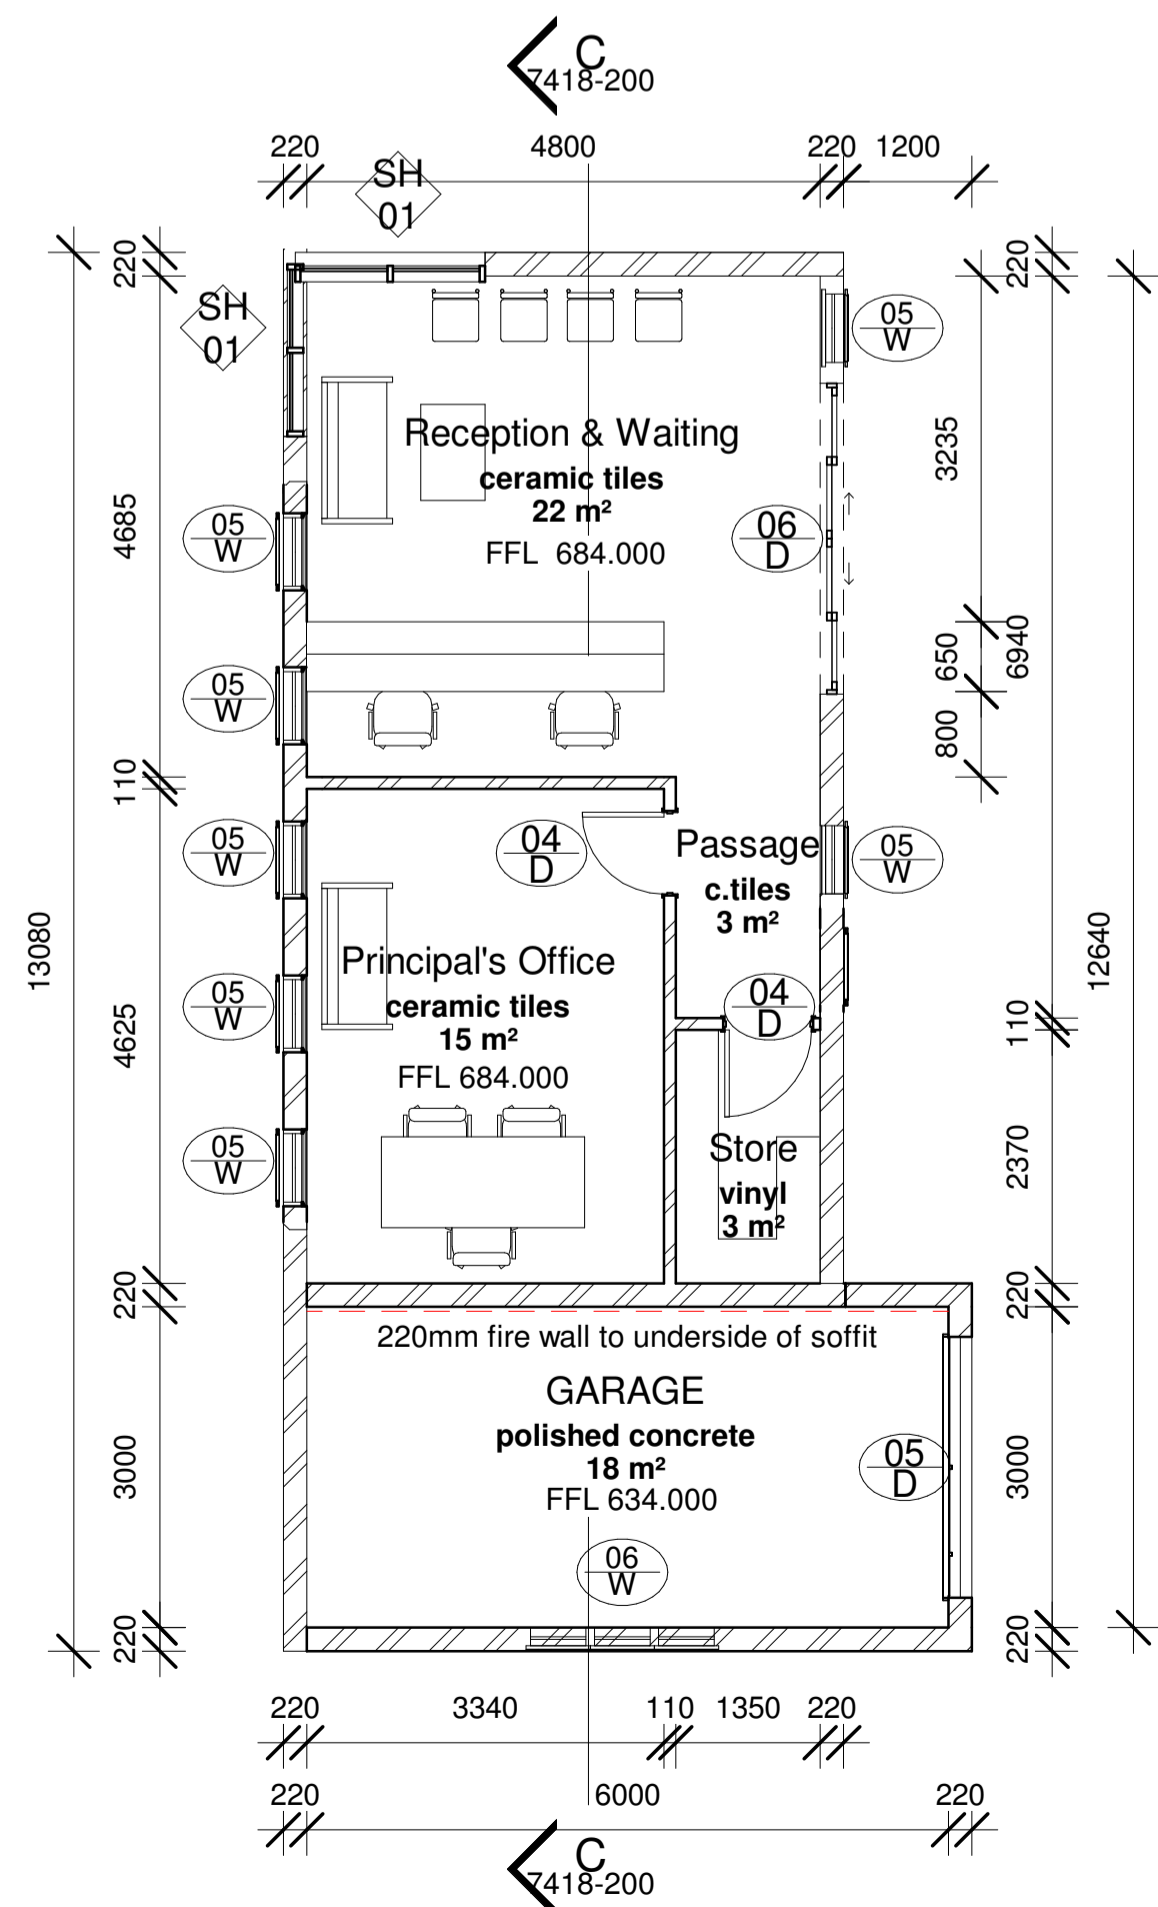

FLOOR PLAN

SCALE 1:100

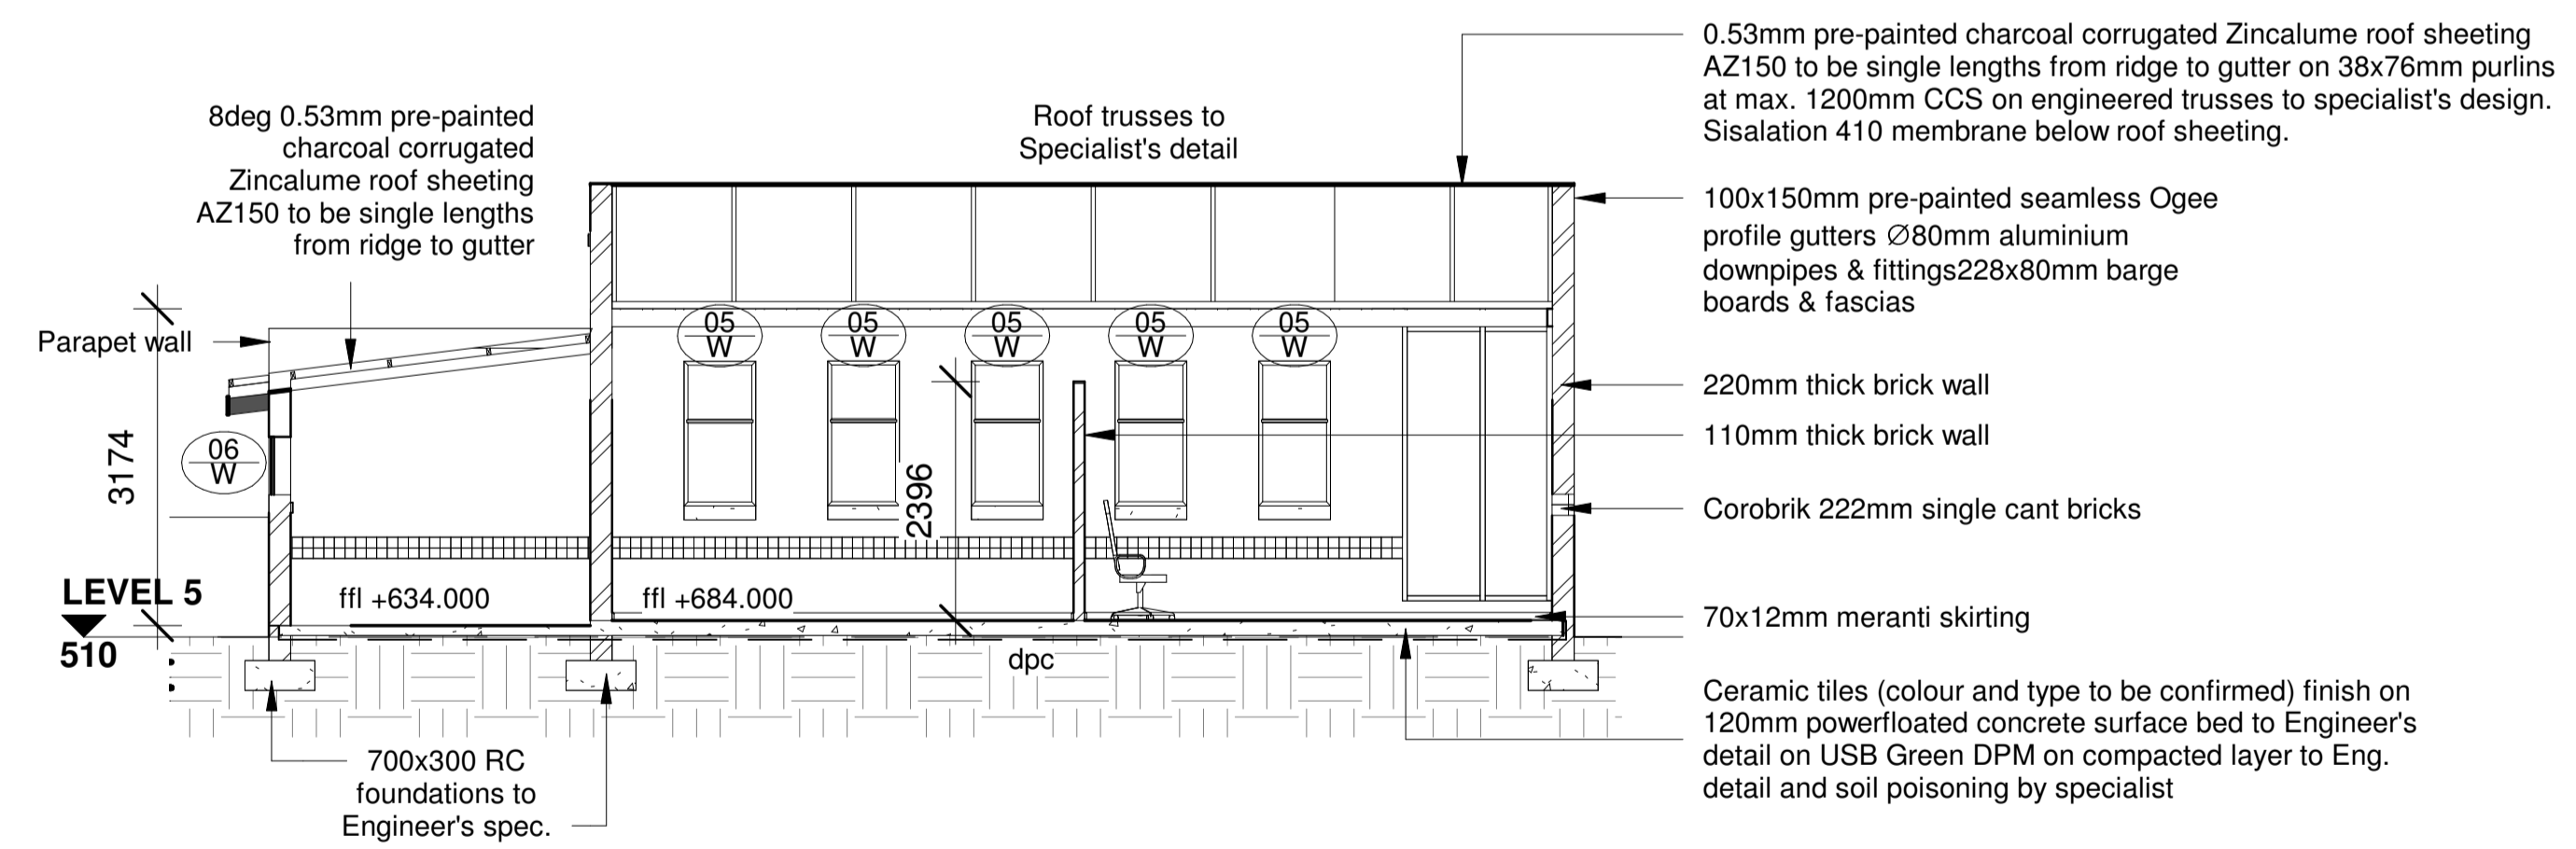

SECTION C

SCALE 1:100

FOR AMAFA



Suite 107 Beacon Rock
21 Lighthouse Road
Umhlanga Rocks 4319
Tel. (031) 208 2272
Fax. (031) 208 2297
fgg@fggarchitects.co.za

196 Loop Street
P.O. Box 1352
Pietermaritzburg 3200
Tel. (033) 394 1218
Fax. (033) 342 7259
fgg@fggarchitects.co.za

Project: **POPOSED NEW ADMIN BLOCK**

Por 1 of ERF 1 ON 38 MORLING STREET
for ANGELS' CARE CENTRE

Title: **PLAN, SECTION & ELEVATIONS**

N/A

| | | | |
|--------|------------|-----------------|----------|
| Drawn: | NM | Checked: | CH |
| Date: | 29/03/2022 | Drawing Number: | 7418-200 |
| Scale: | 1 : 100 | Revision: | |