




NO CONSTRUCTION IS TO OCCUR UNTIL
PLANS HAVE LOCAL AUTHORITY APPROVAL.
THE AUTHOR WILL NOT BE HELD LIABLE FOR
ANY UNAUTHORIZED BUILDING
COMMENCEMENT

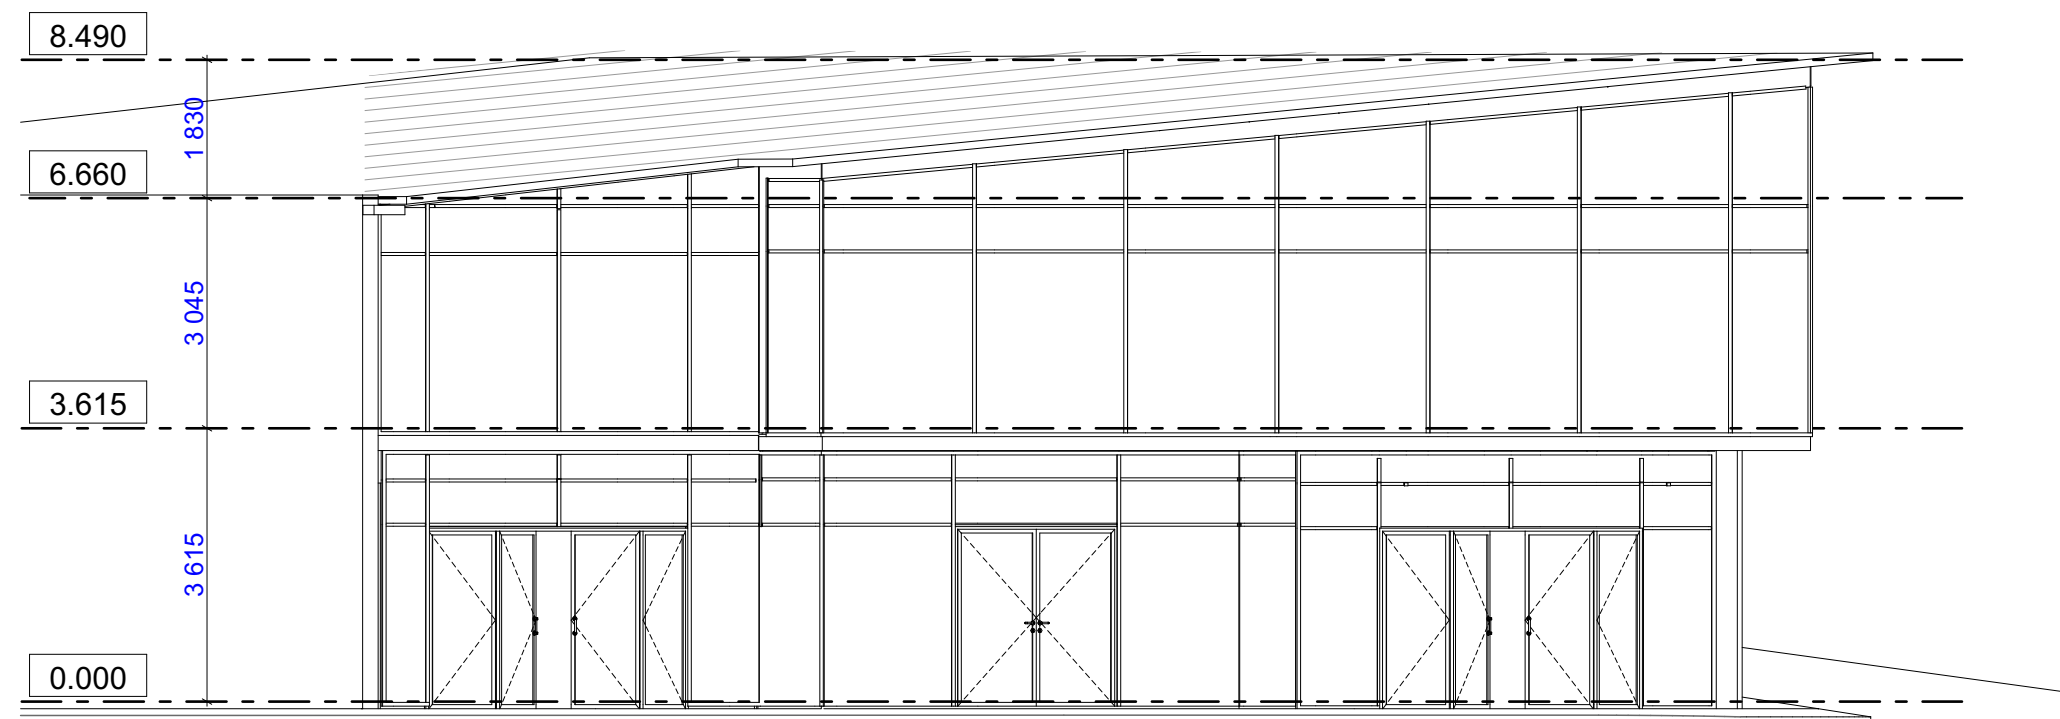


EAST ELEVATION
SCALE 1:100

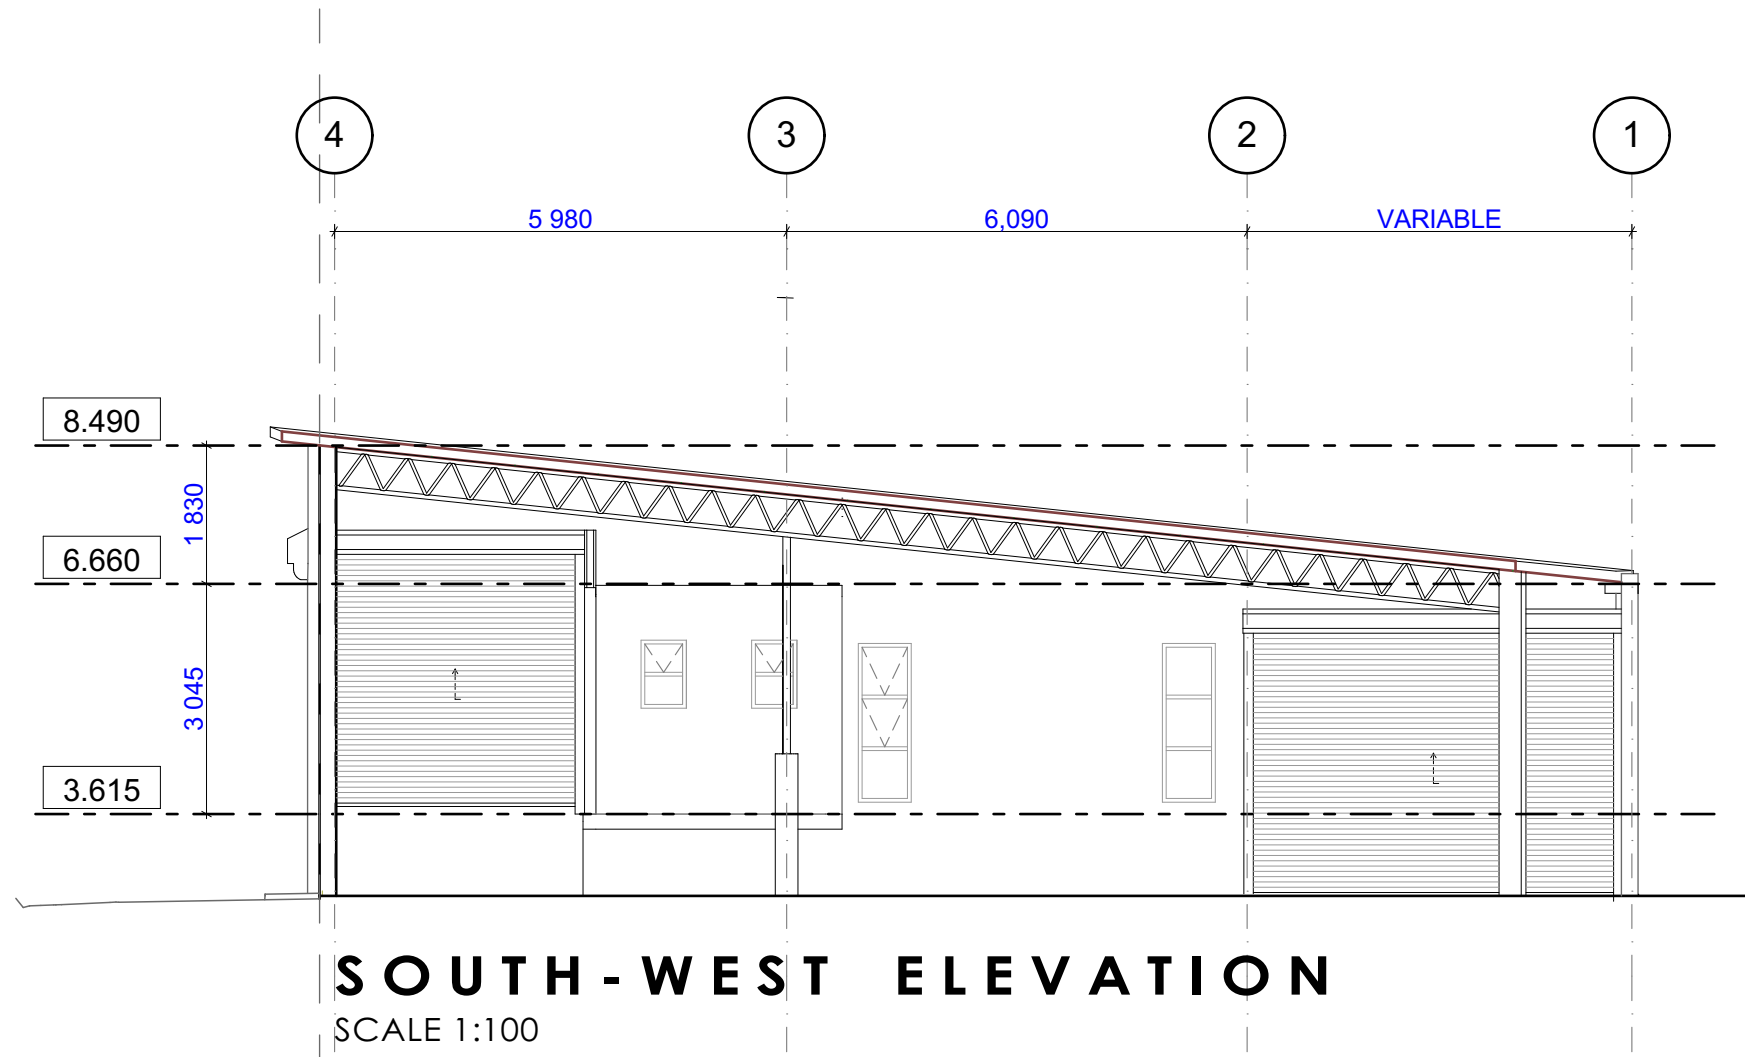


SOUTH-WEST ELEVATION
SCALE 1:100

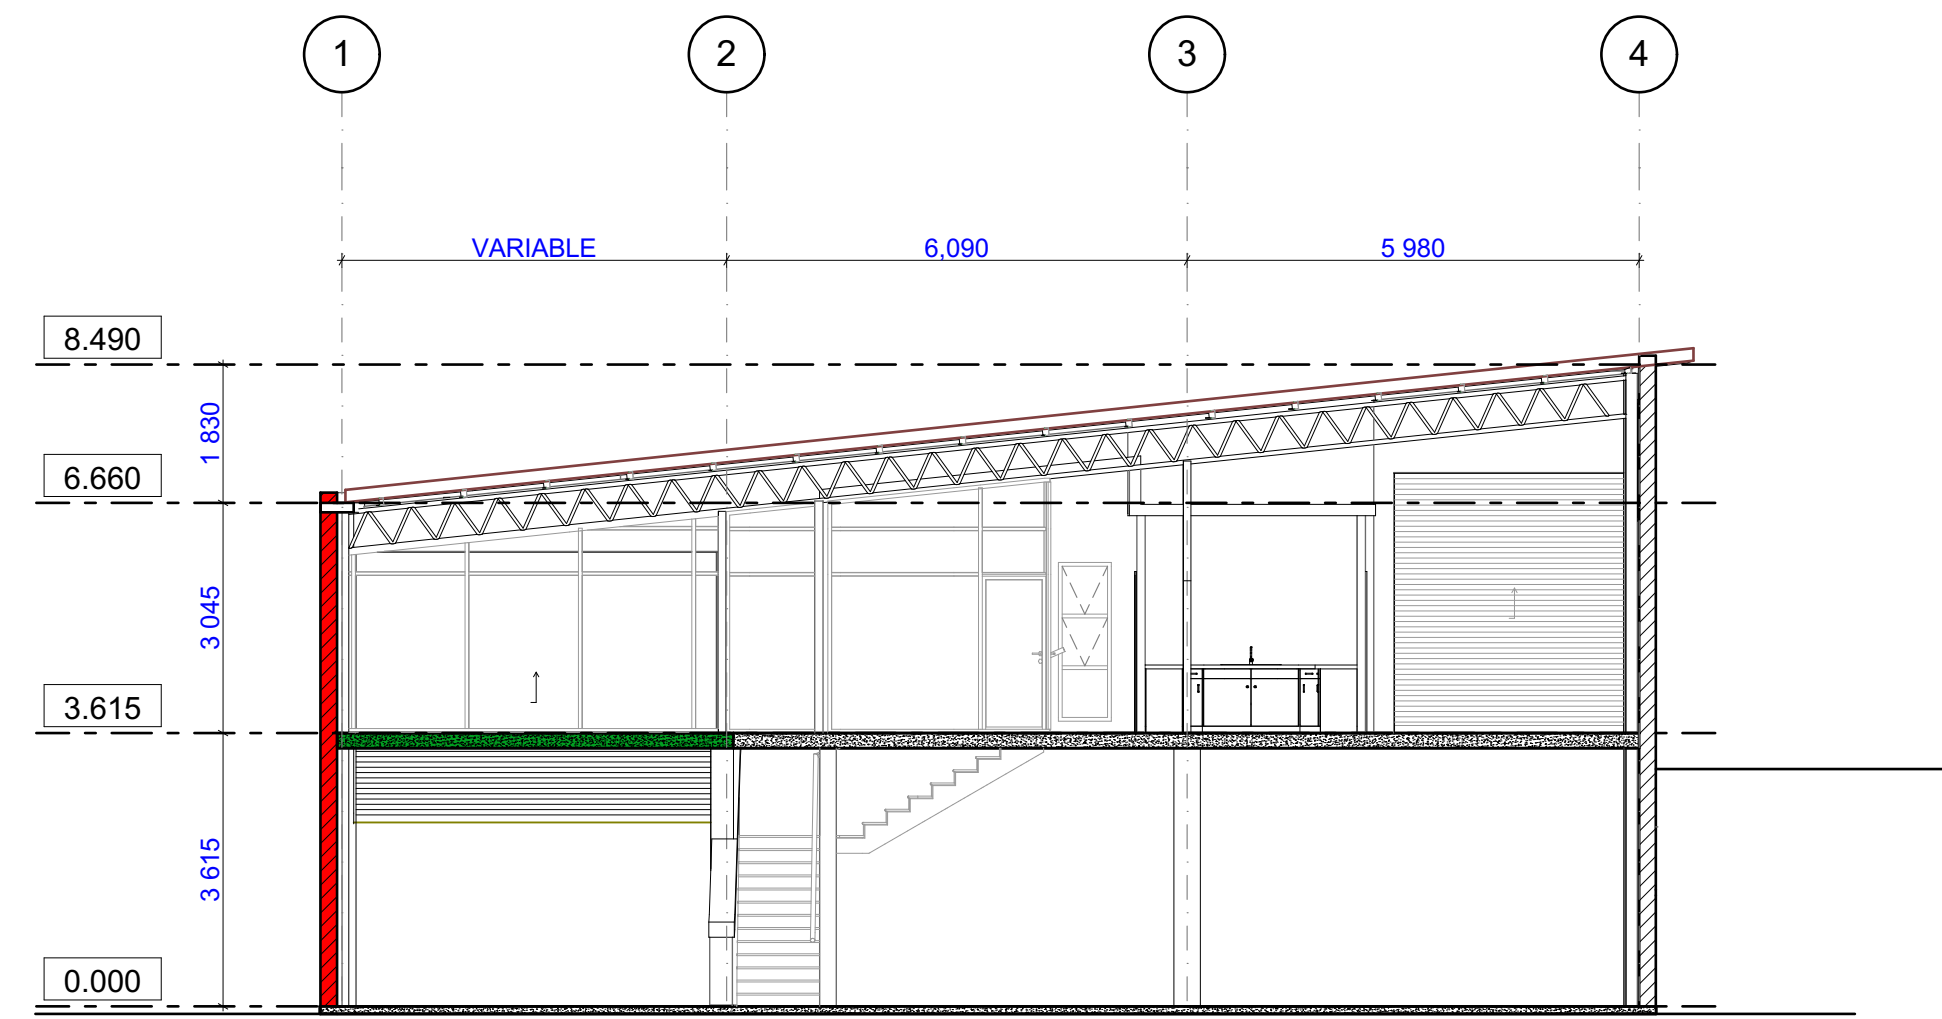

SECTION S-1
SCALE 1:100

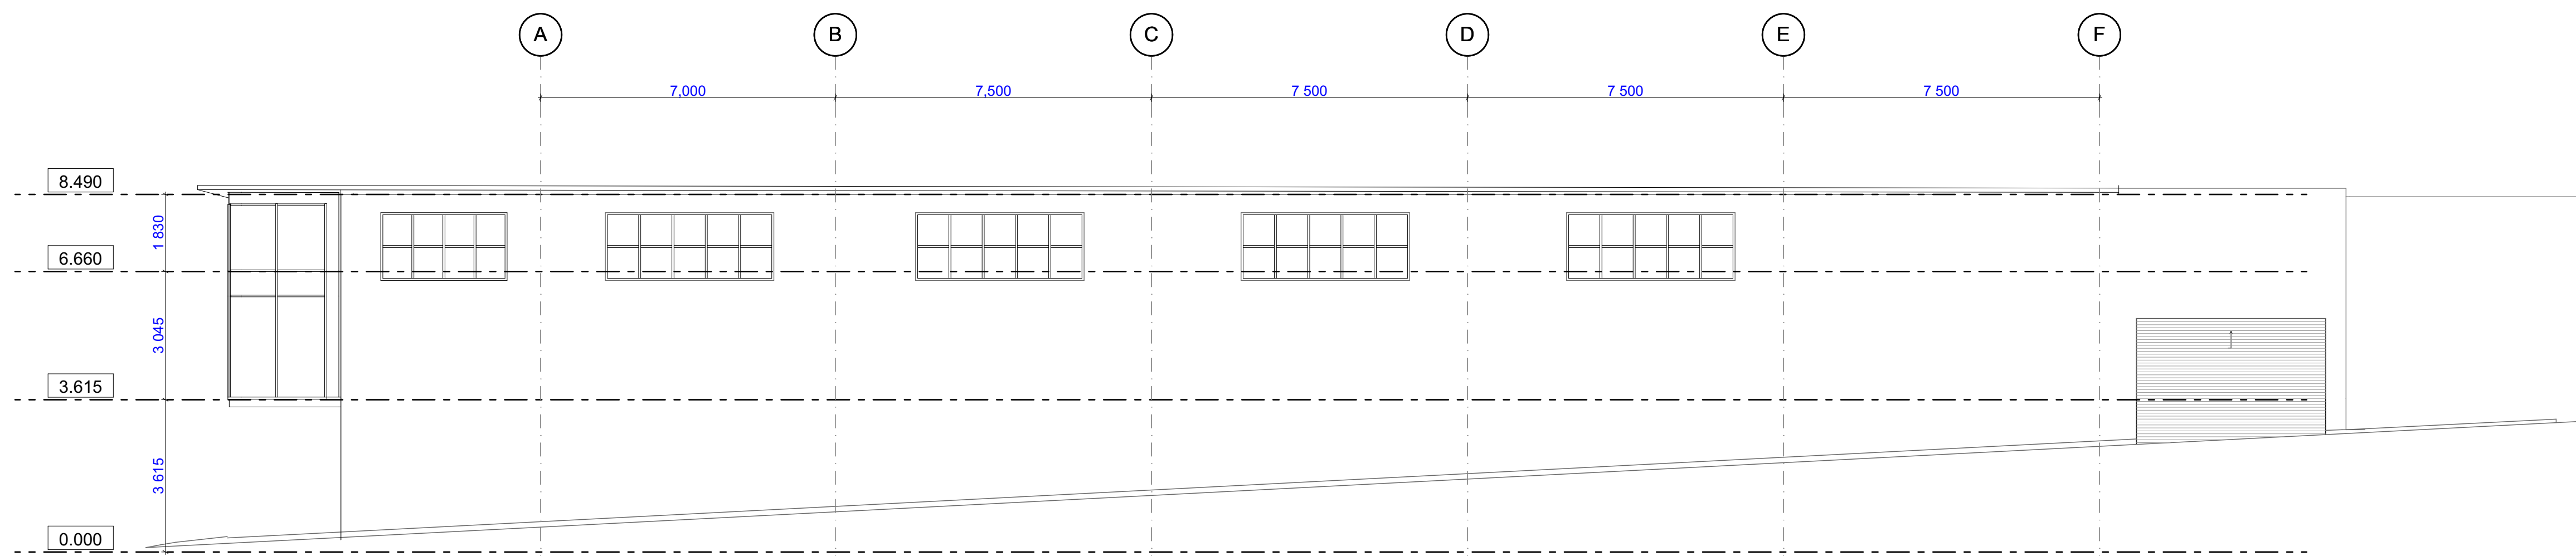

NORTH-EAST ELEVATION
SCALE 1:100

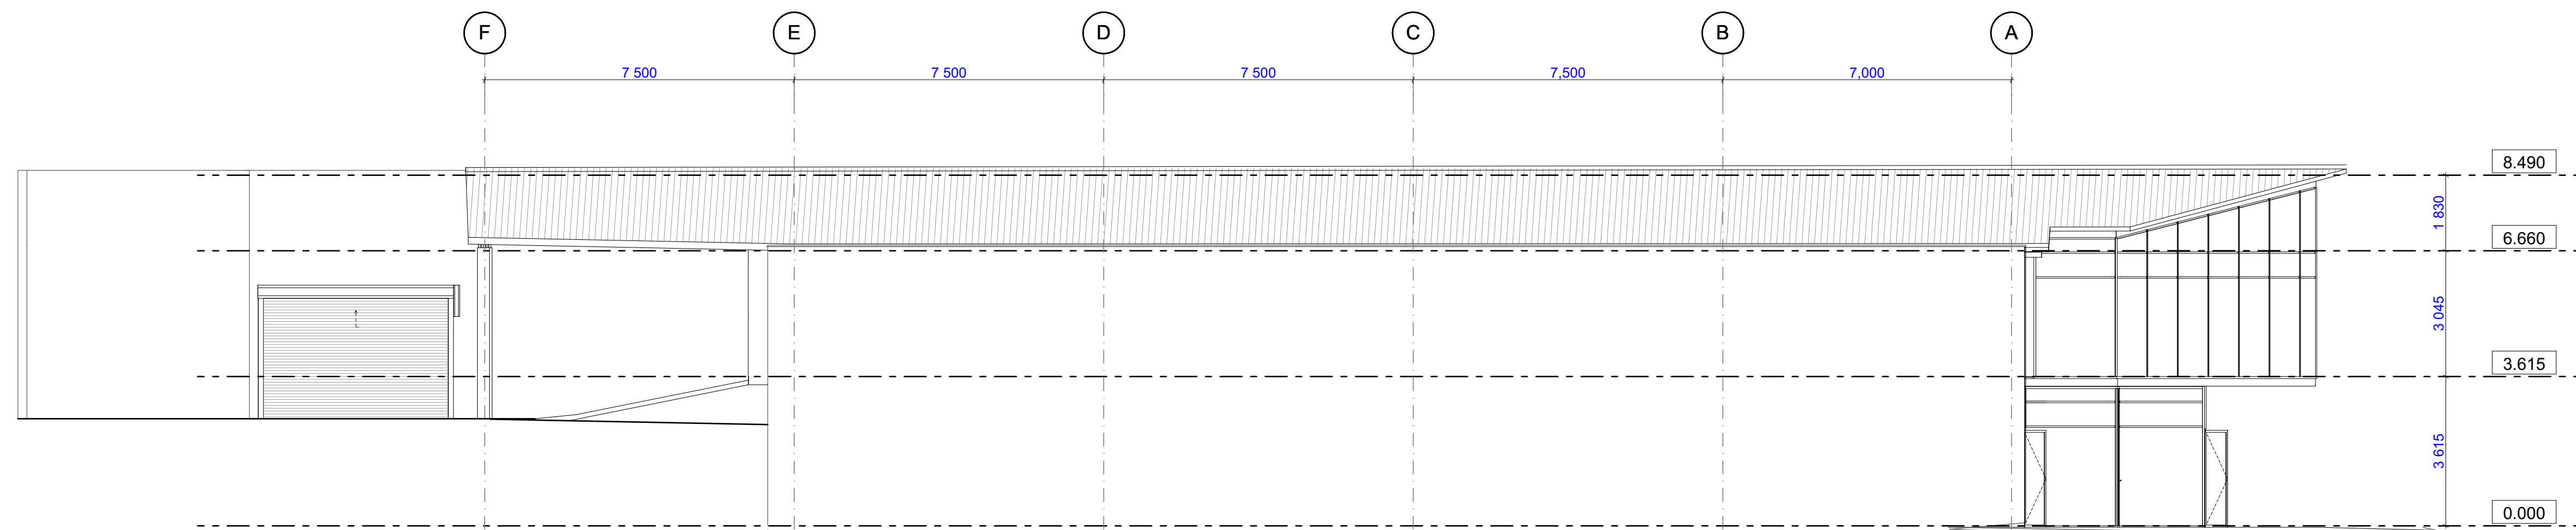

SOUTH-EAST ELEVATION
SCALE 1:100