



ALL DIMENSIONS ARE TO BE CHECKED ON SITE PRIOR TO CONSTRUCTION TAKING PLACE. ANY DISCREPANCY BETWEEN ARCHITECTS DRAWINGS, ENGINEERS DRAWINGS AND THE BILLS OF QUANTITIES ARE TO BE CLARIFIED WITH THE ARCHITECT. ALL PRODUCT SPECIFICATION CODES ARE TO BE CHECKED WITH THE SUPPLIER PRIOR TO THE ORDERING AND BUILDING IN OF MATERIAL. ALL STRUCTURE TO BE CHECKED BY THE ENGINEER.

NO.	DATE	AMENDMENT	D.P.W.

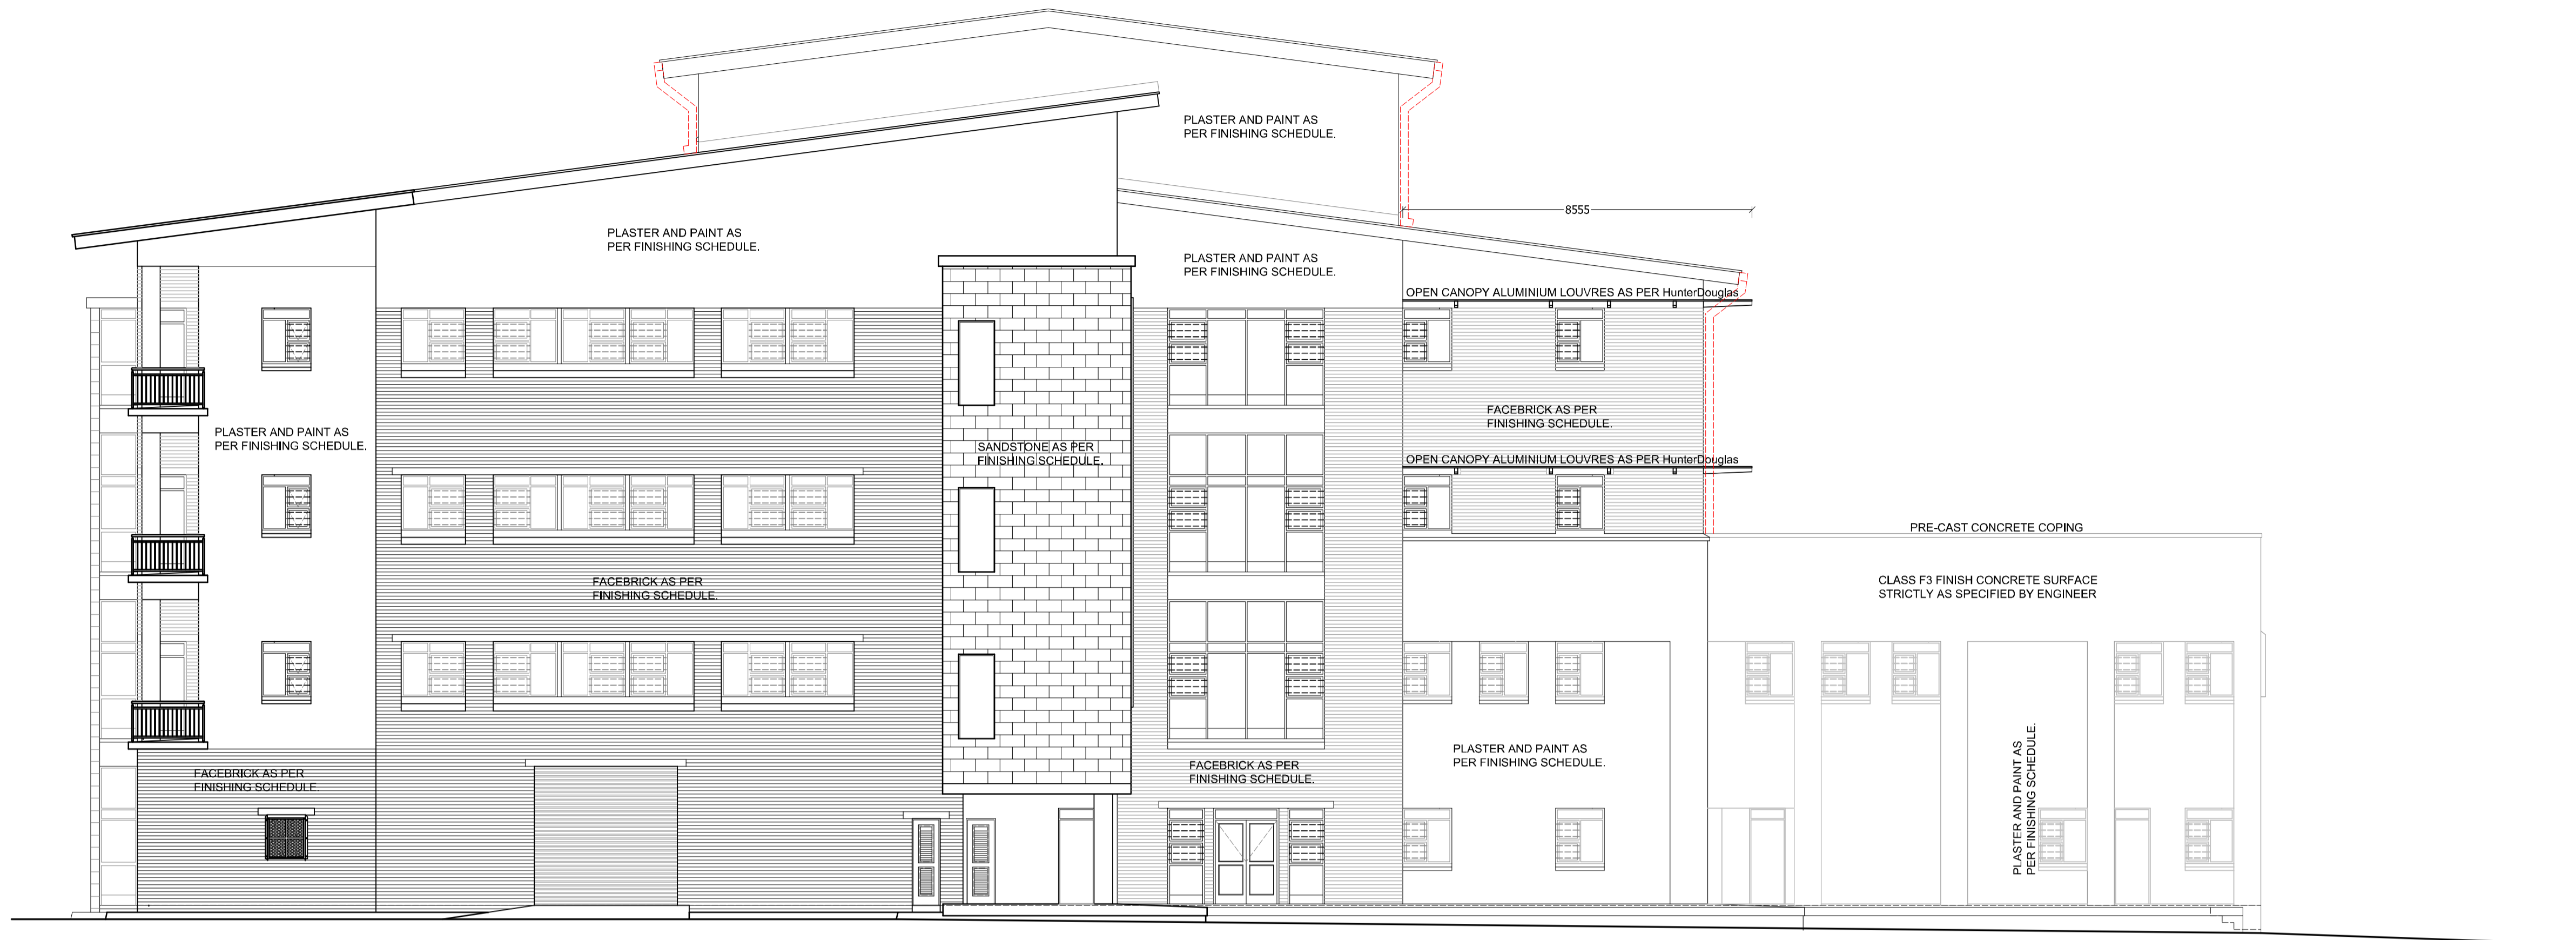

1:100 BLOCK A: EAST ELEVATION

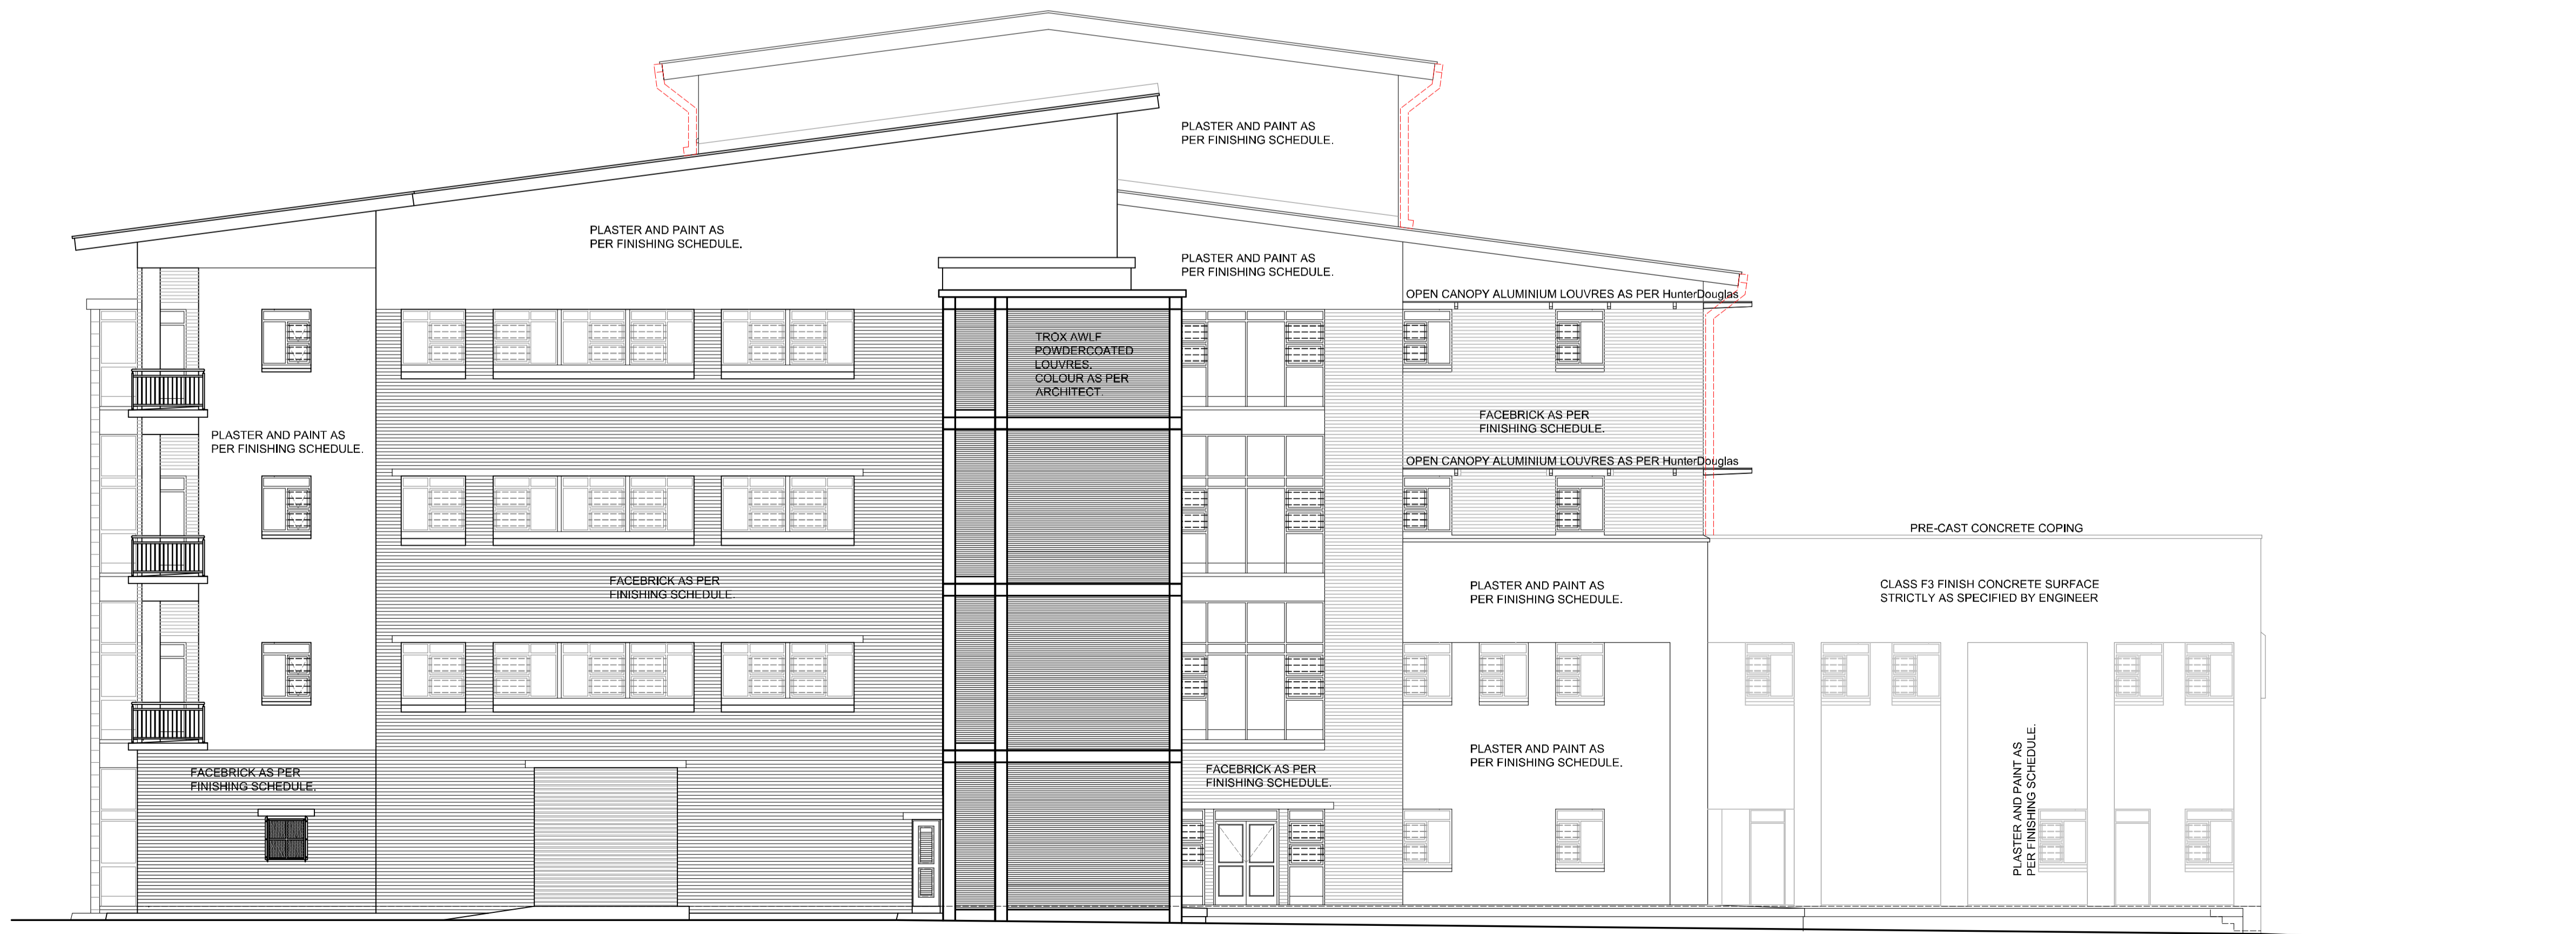

1:100 BLOCK A: EAST ELEVATION

Copyright vests in the Department of Public Works

as-built drawings

Certified as-built drawings as per Centralised Drawing Archive AS-BUILT DRAWING REQUIREMENTS



name: C.D.H.SPARKS

date: _____

professional registration no.: 4661

sheet name: AMAFA BLOCK A.dwg

sheet size: A 1

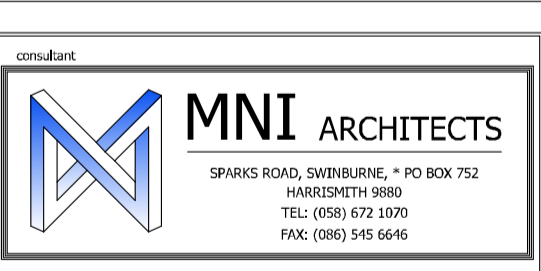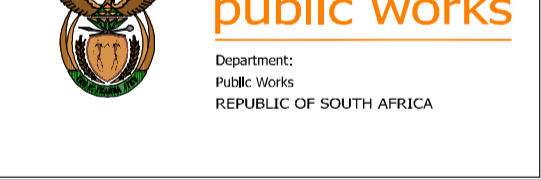

ARCHITECT

NEWCASTLE MAGISTRATES COURT: UPGRADE, RENOVATION AND EXTENSION OF CURRENT BUILDINGS NEWCASTLE, Erf 16957, 33 & 35 MURCHISON STREET.

WCS number: 45965

BLOCK A: EAST ELEVATION.

designed: CDHS

drawn: AM

date: AUGUST 2021

checked: CDHS

drawing number: L12/03/A/18 (WD)

BLOCK A - ELEVATION EAST ELEVATION (IN CAD FILE) AMAFA BLOCK A.dwg printed on 05 Jul 2023 at 15:16:39