



SECOND FLOOR PLAN
 Scale 1:100

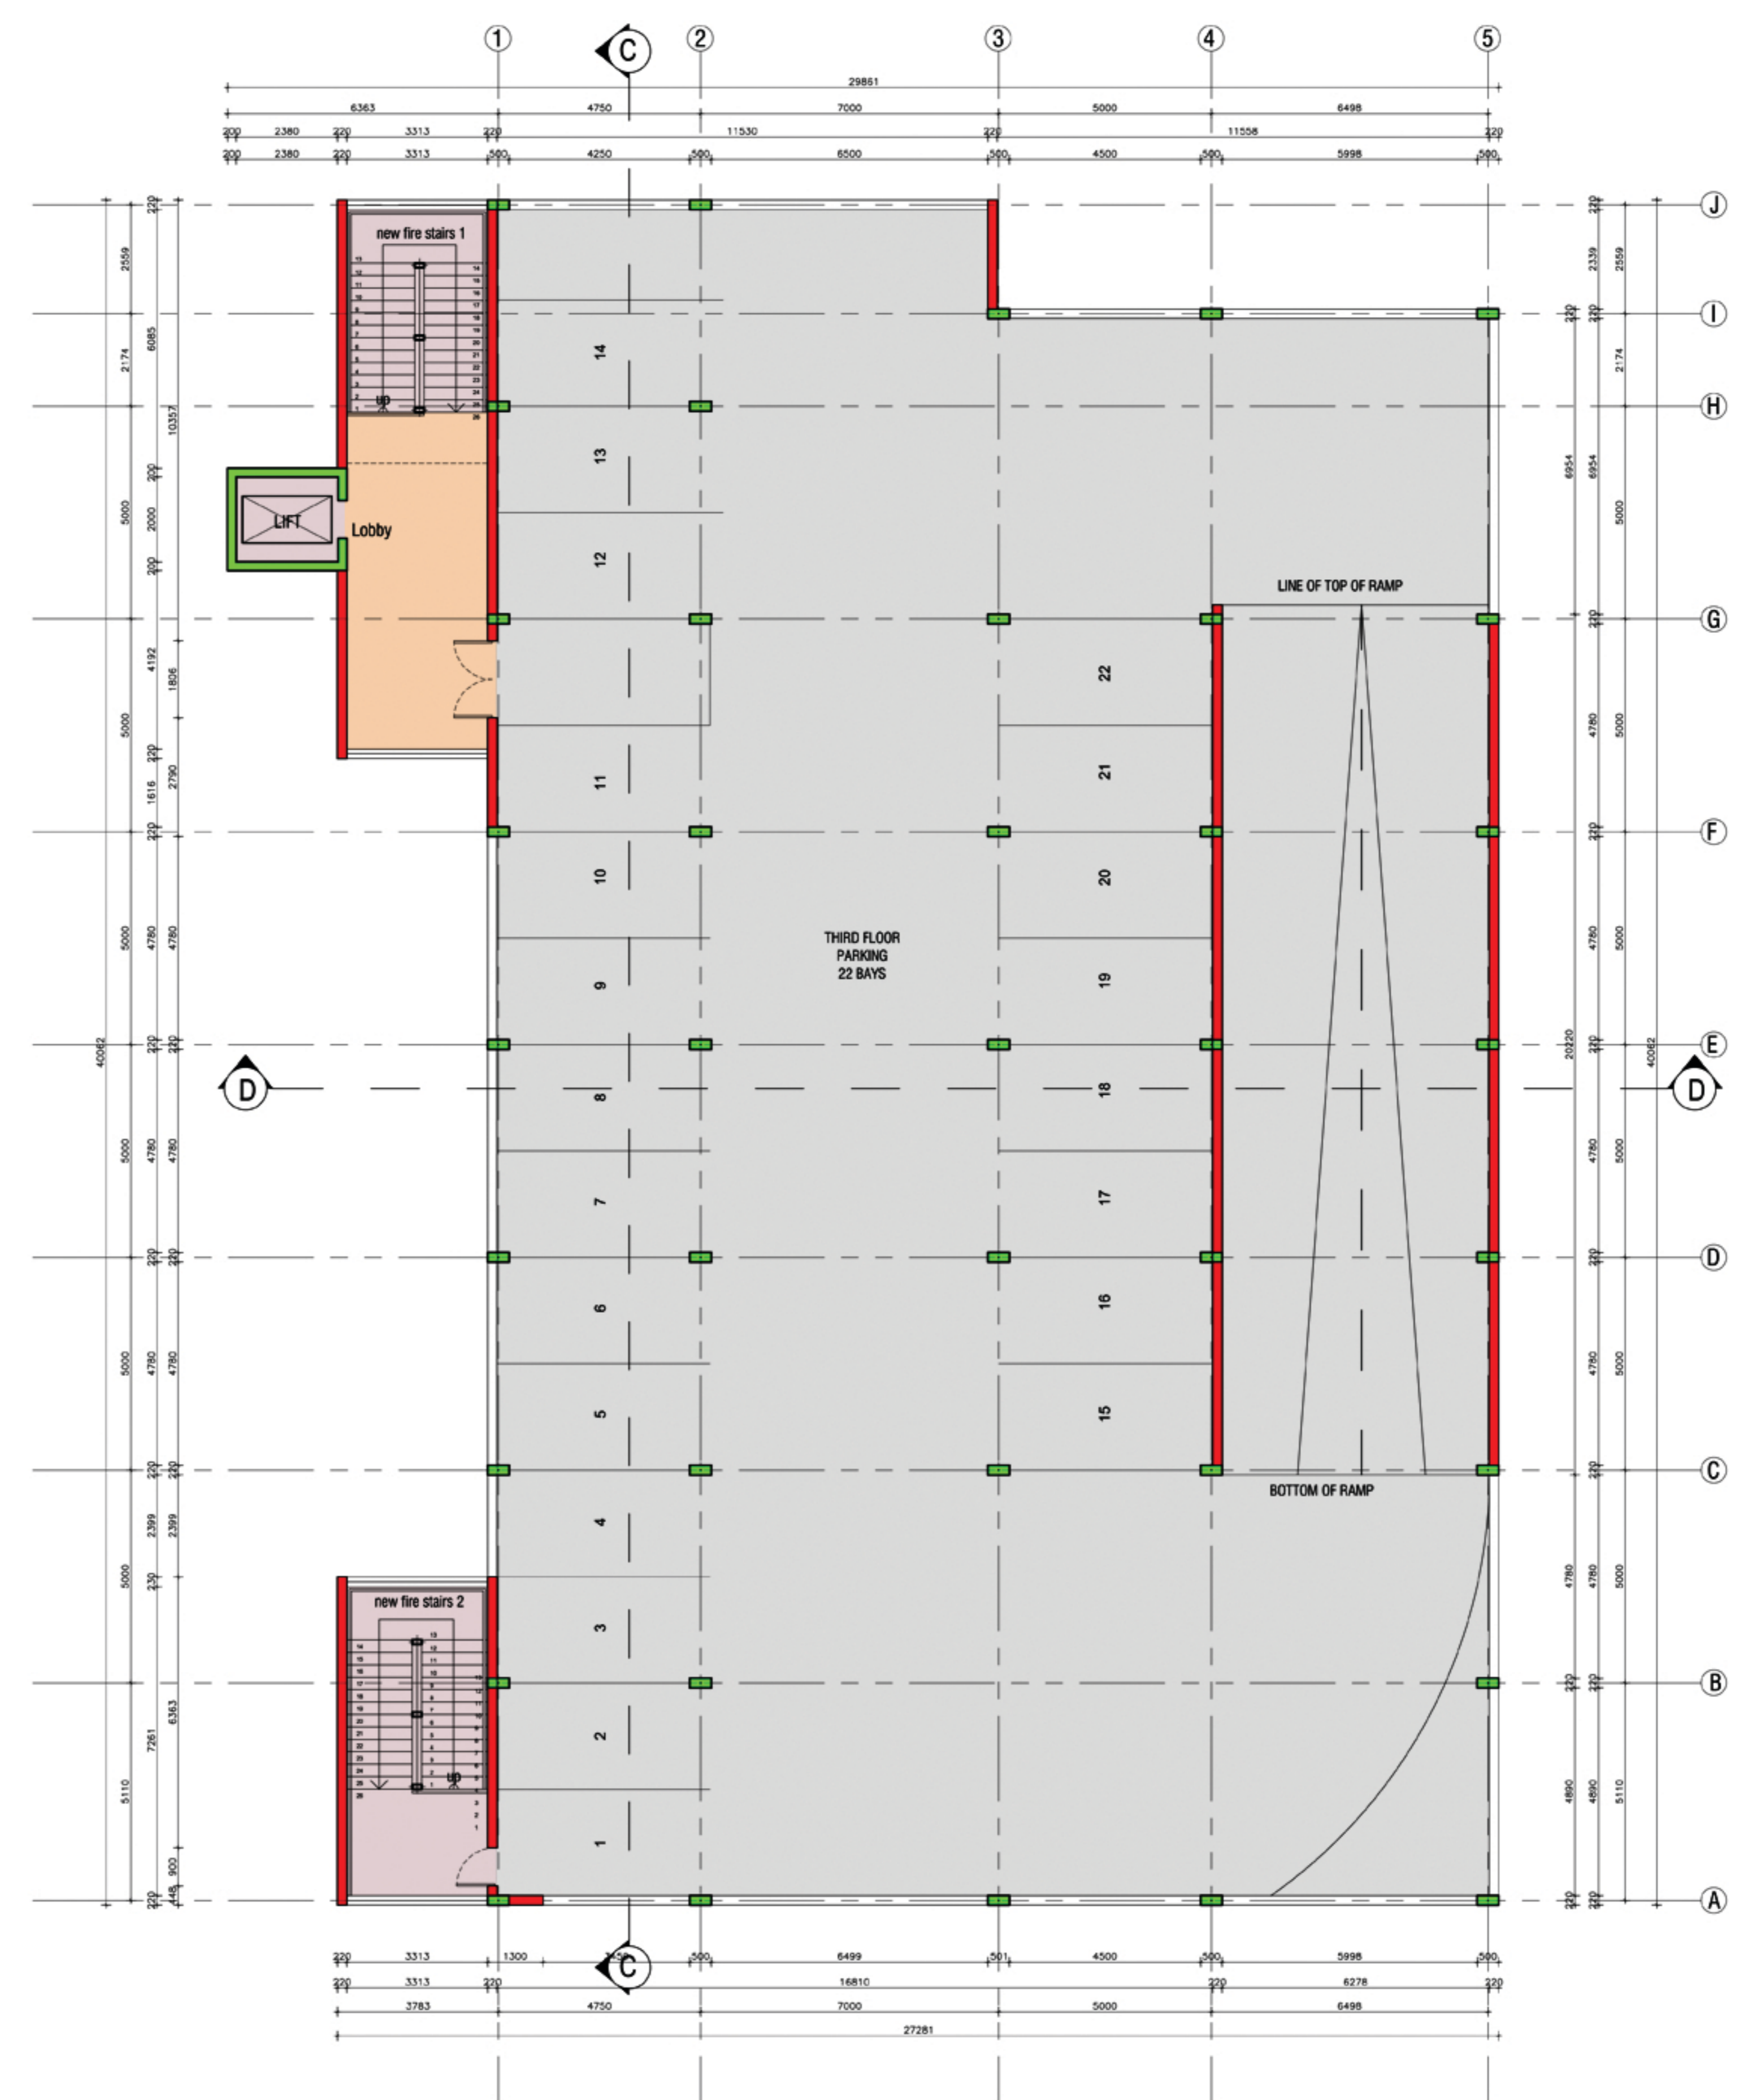


THIRD FLOOR PLAN
 Scale 1:100