



FOURTH FLOOR PLAN
 Scale 1:100

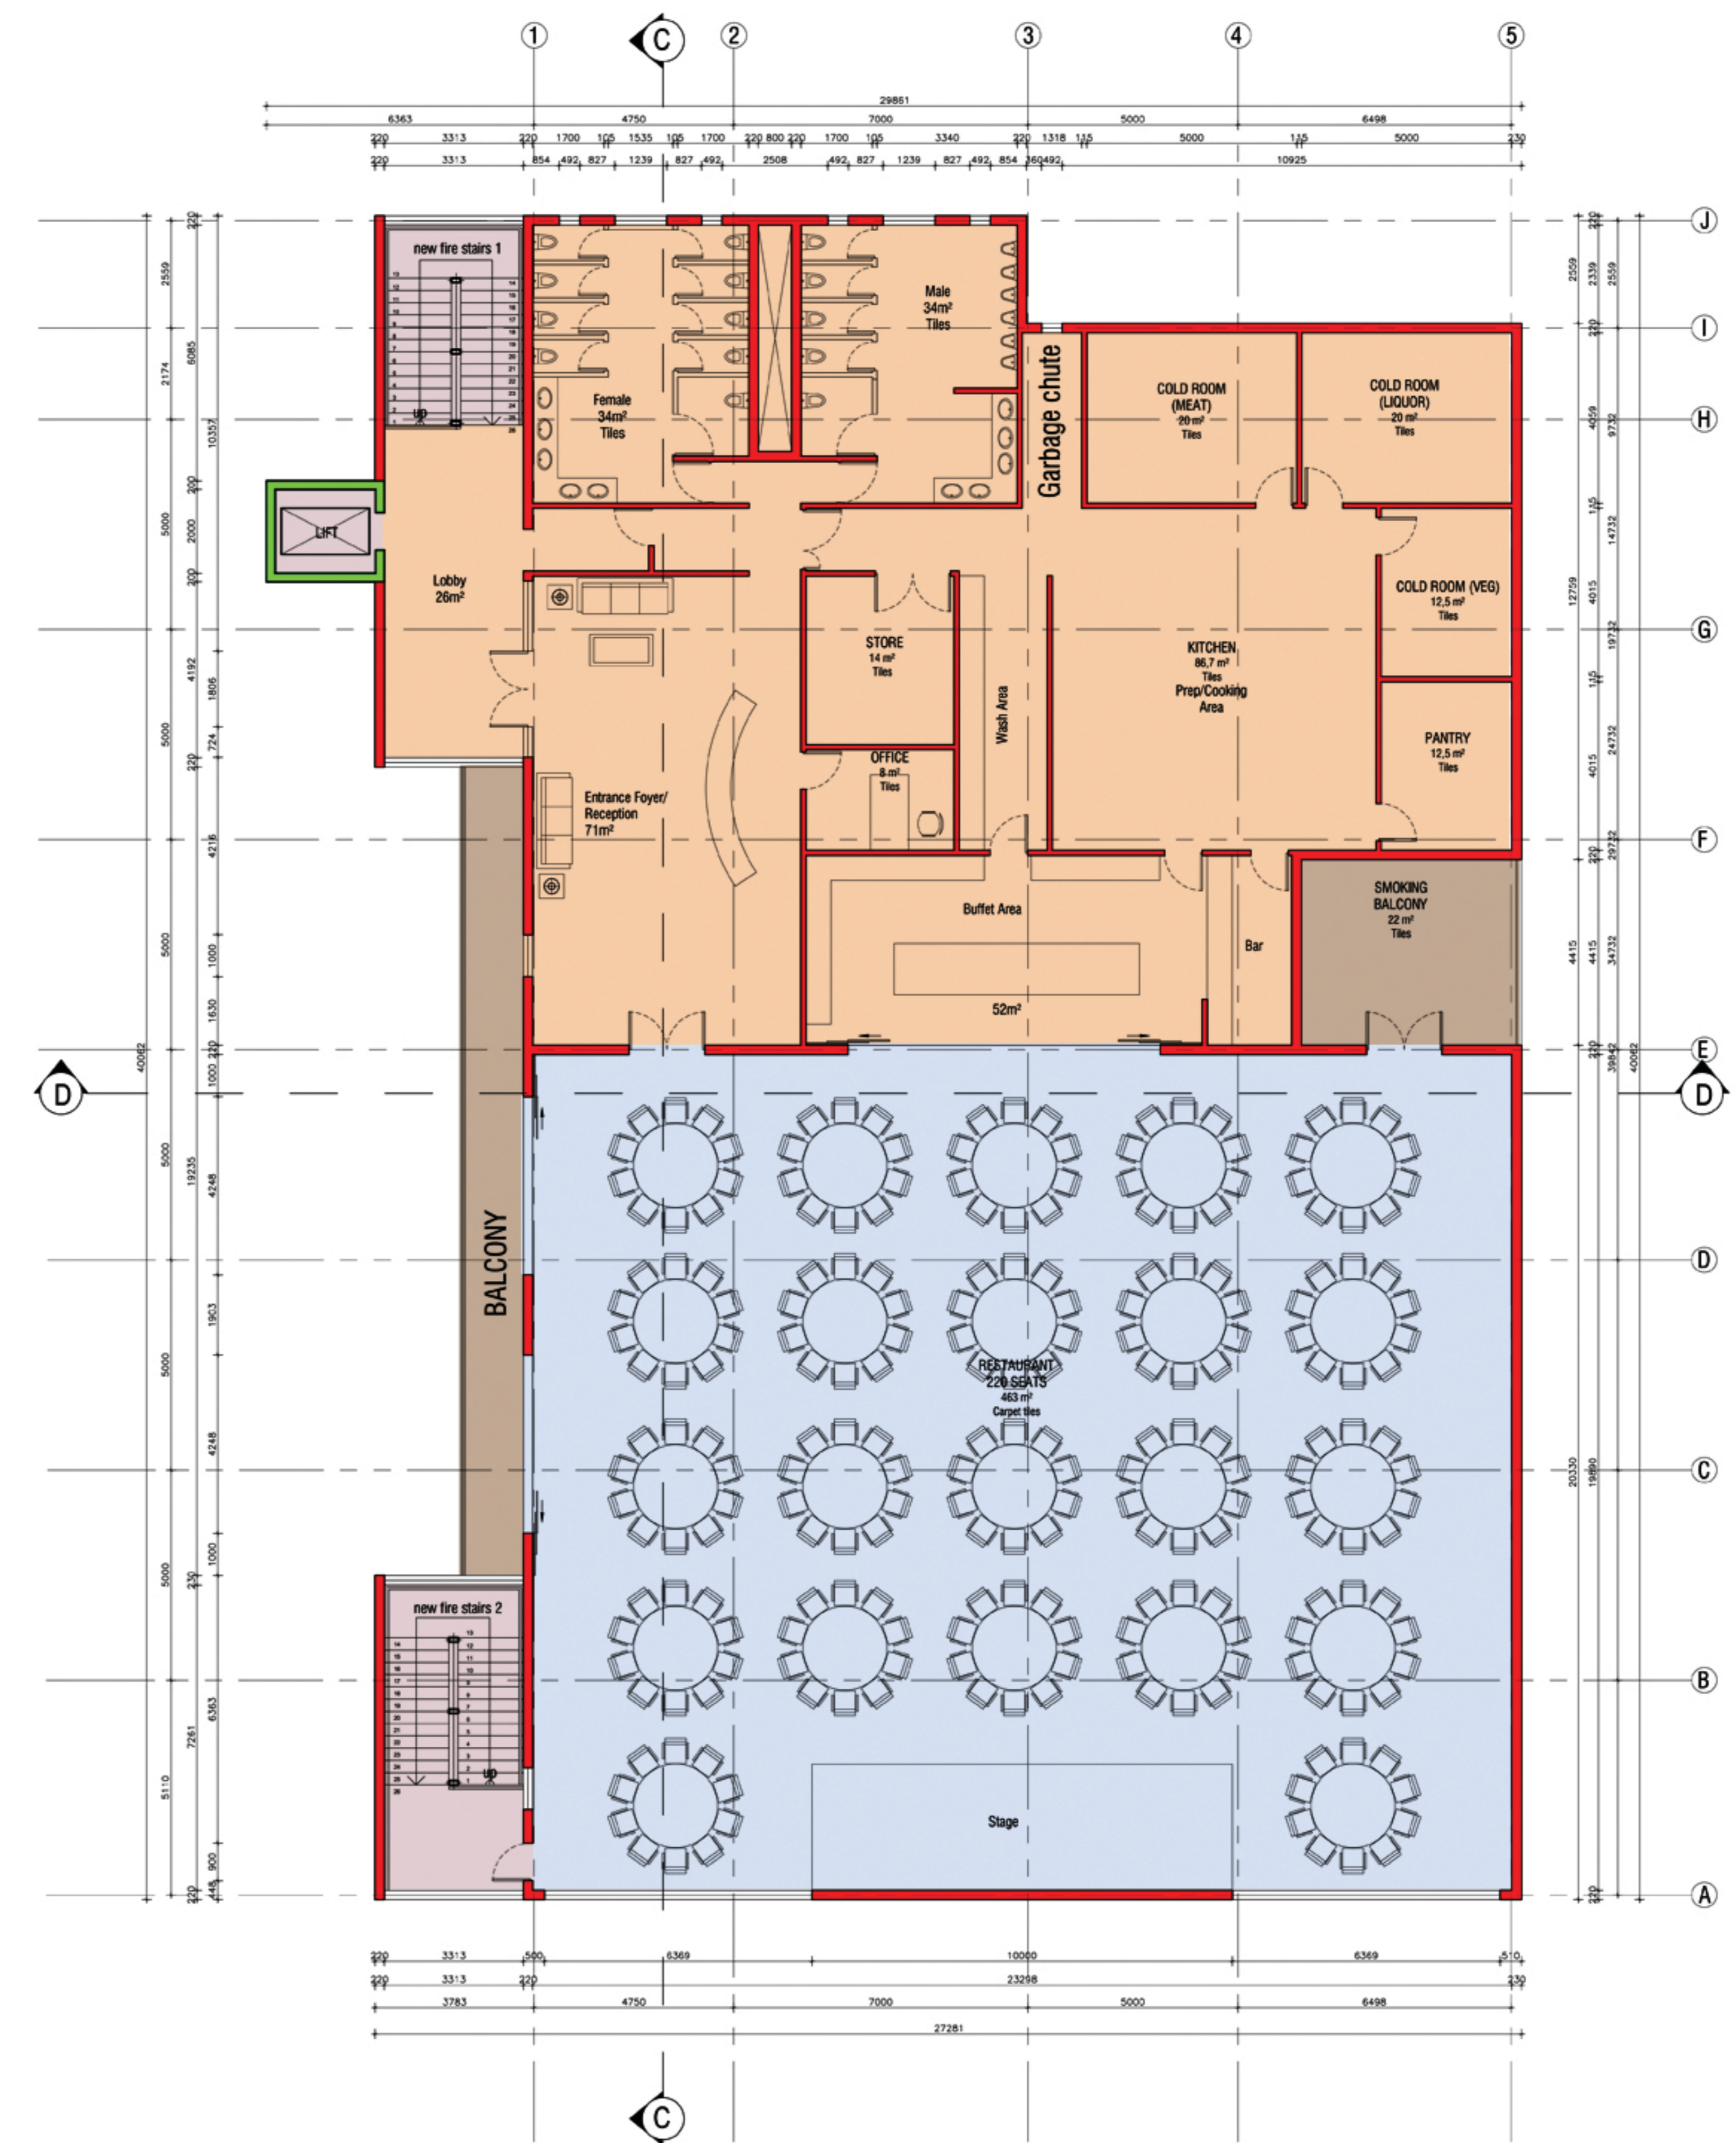


FIFTH FLOOR PLAN
 Scale 1:100