


SECTION D-D
Scale 1:100

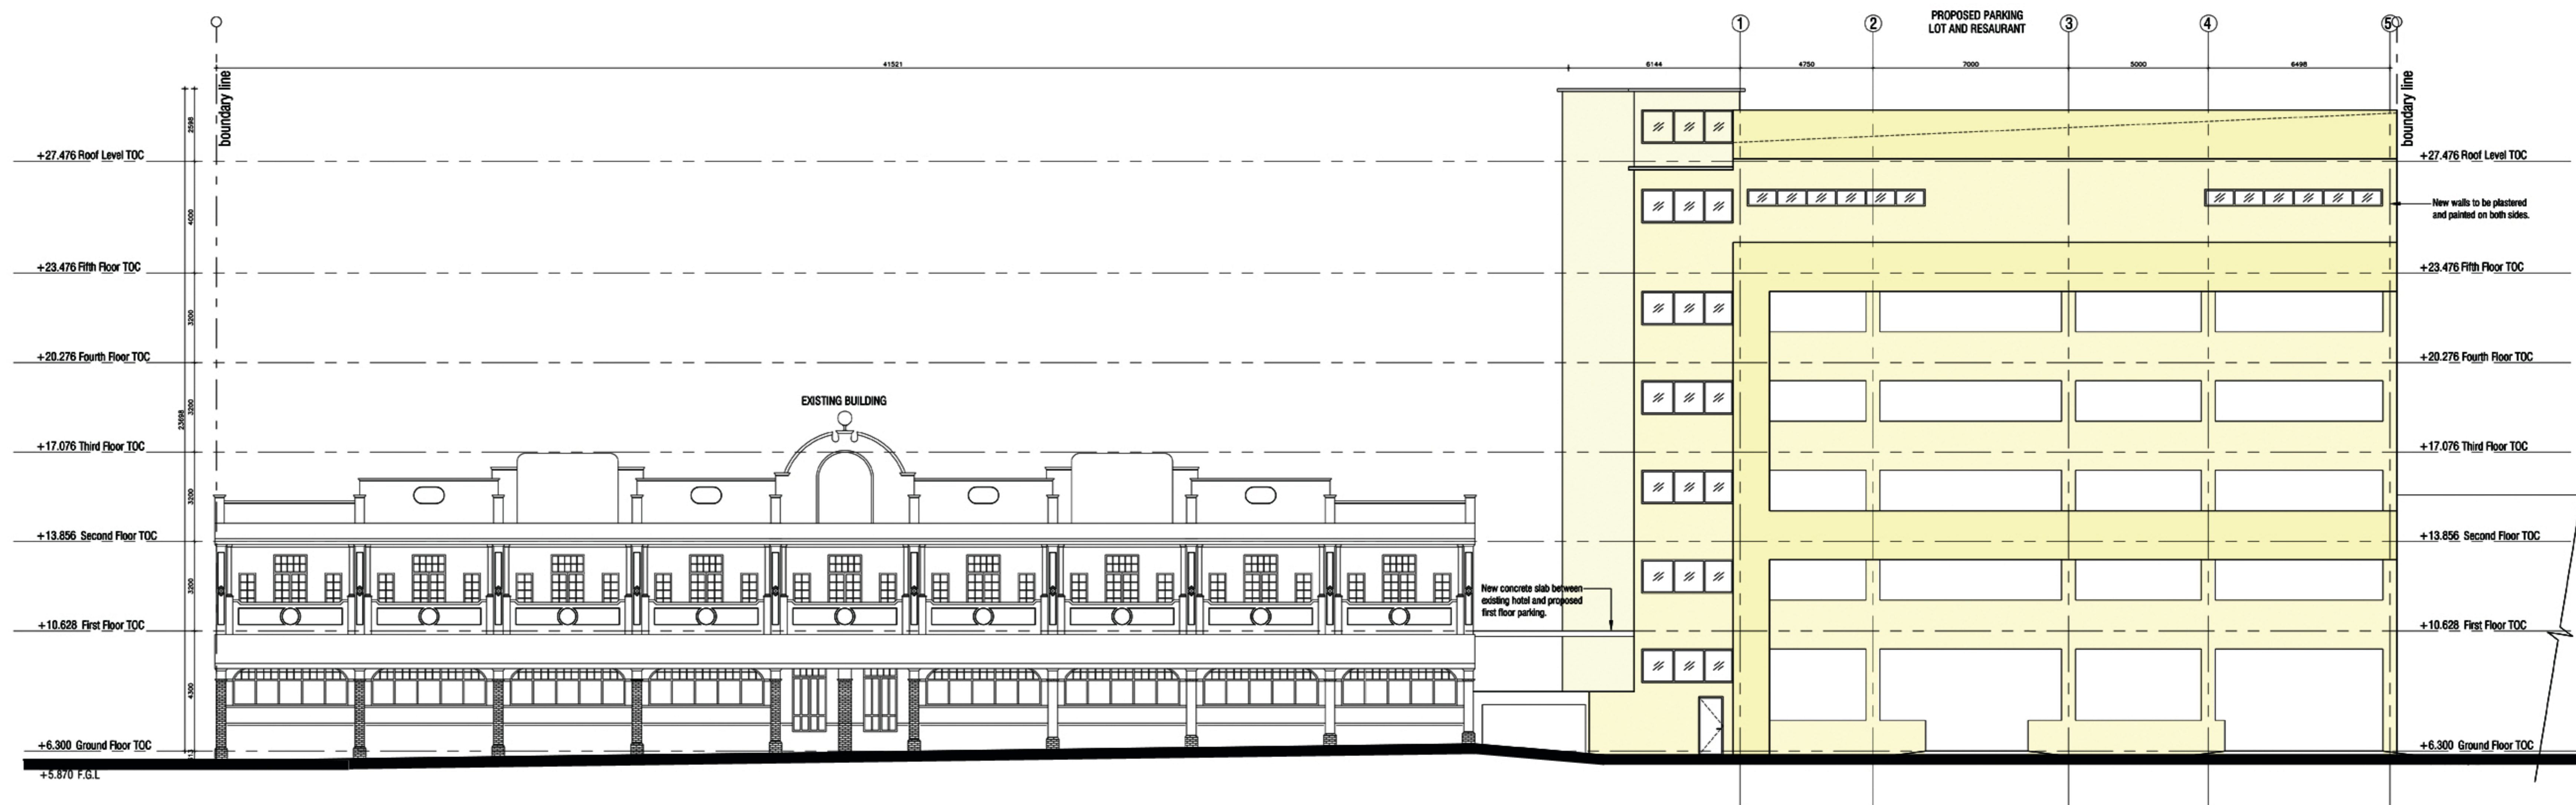

NORTH EAST ELEVATION
Scale 1:100