


SECTION C-C
Scale 1:100

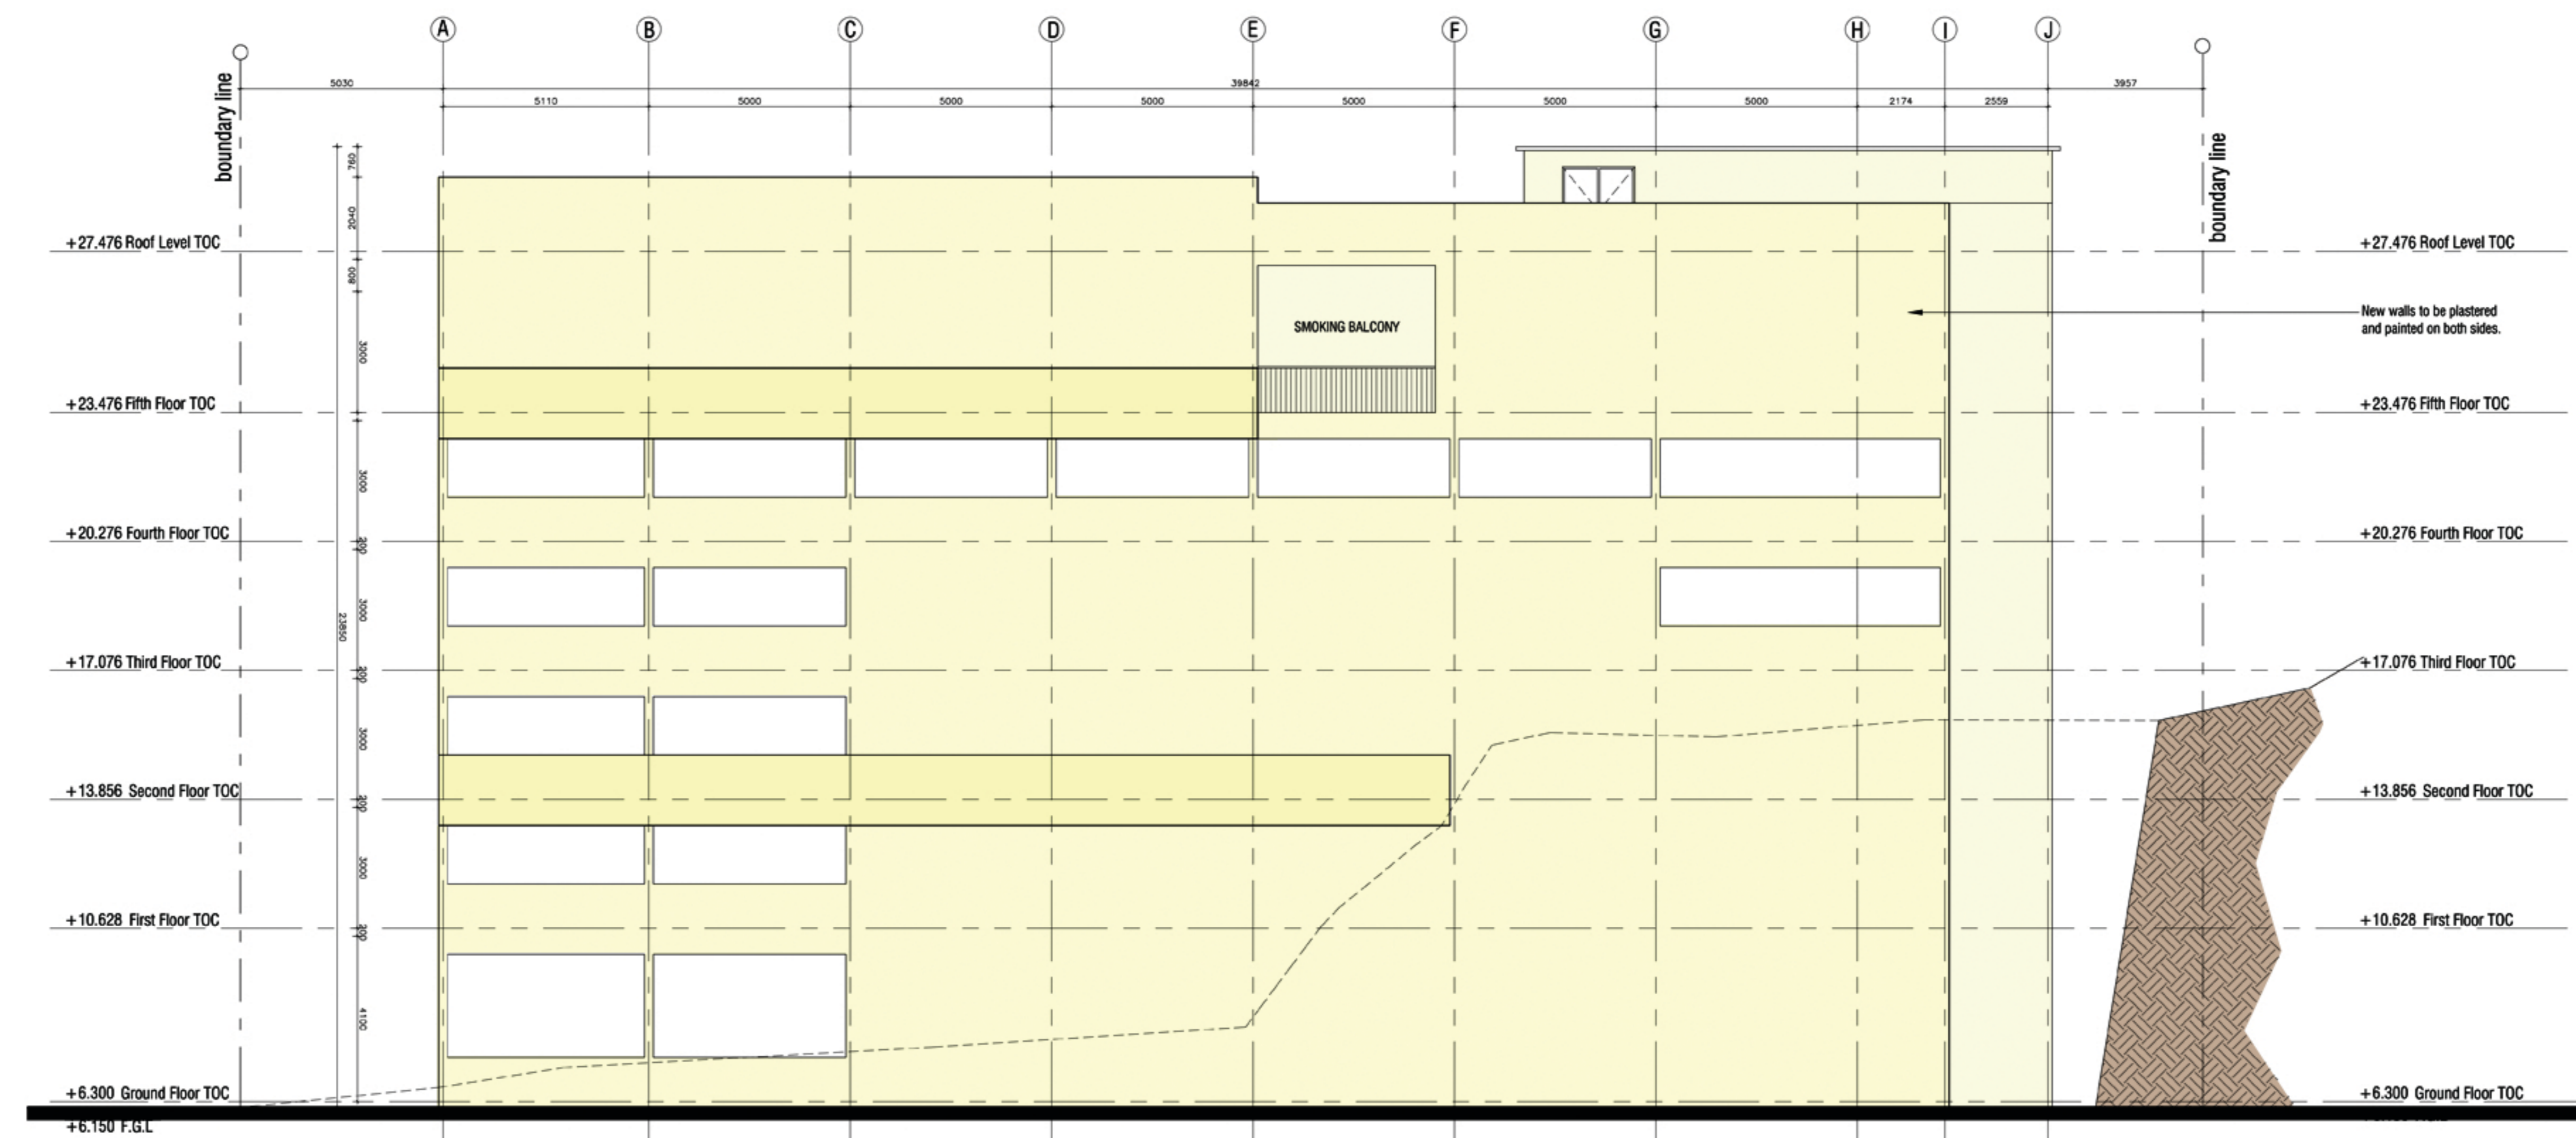

NORTH WEST ELEVATION
Scale 1:100