



NORTH WEST SECTIONAL ELEVATION
Scale 1:100

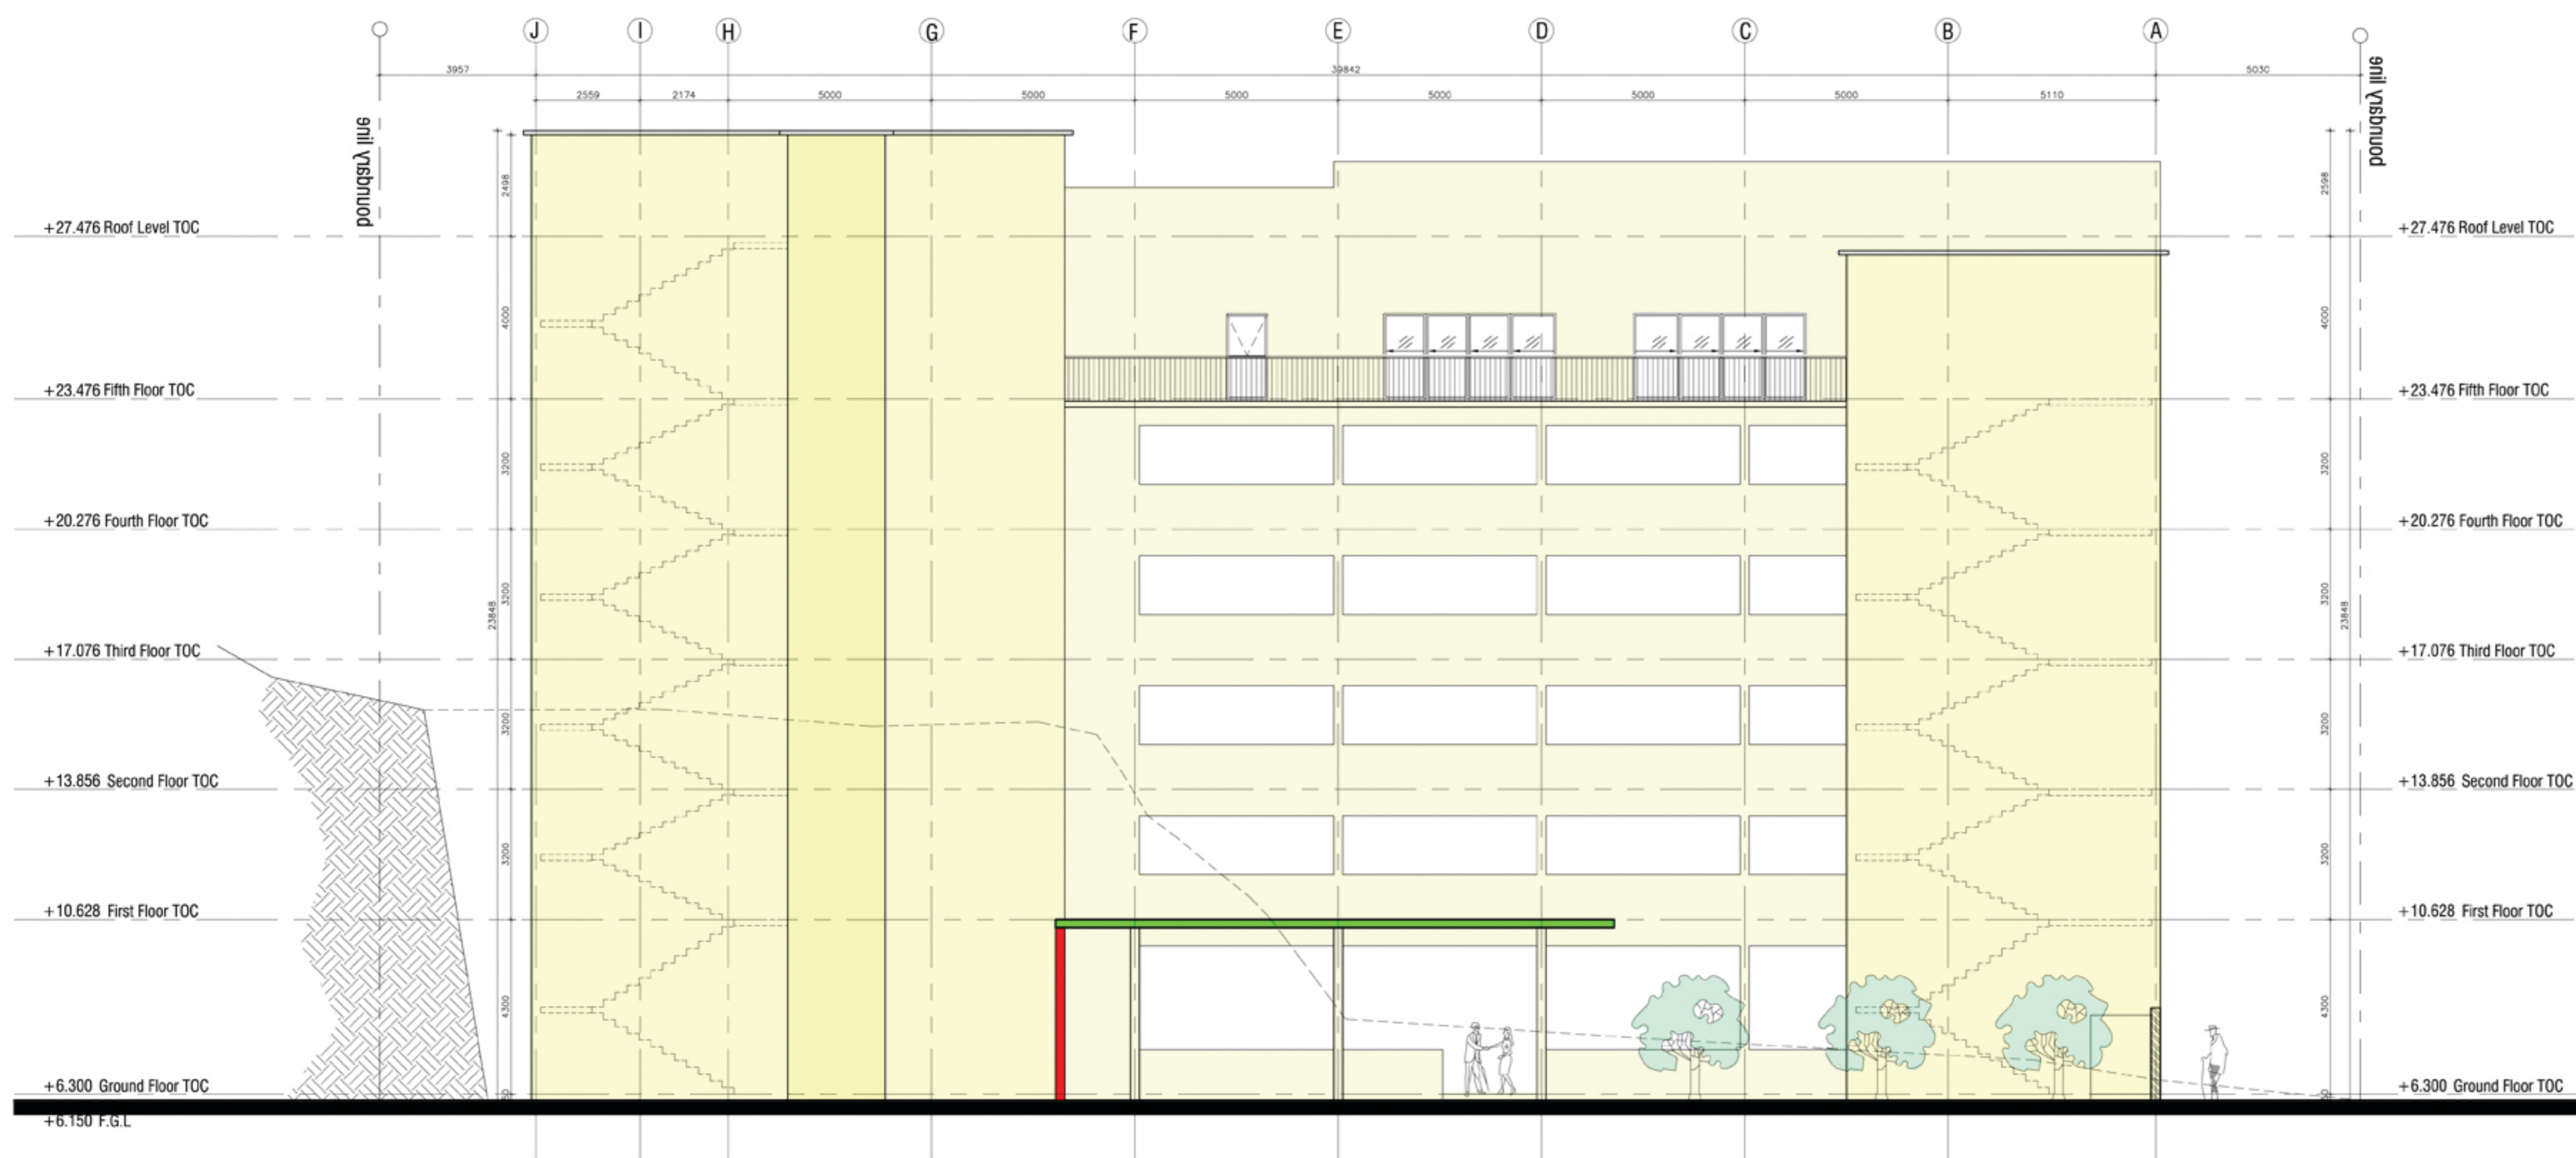

SOUTH EAST ELEVATION
Scale 1:100

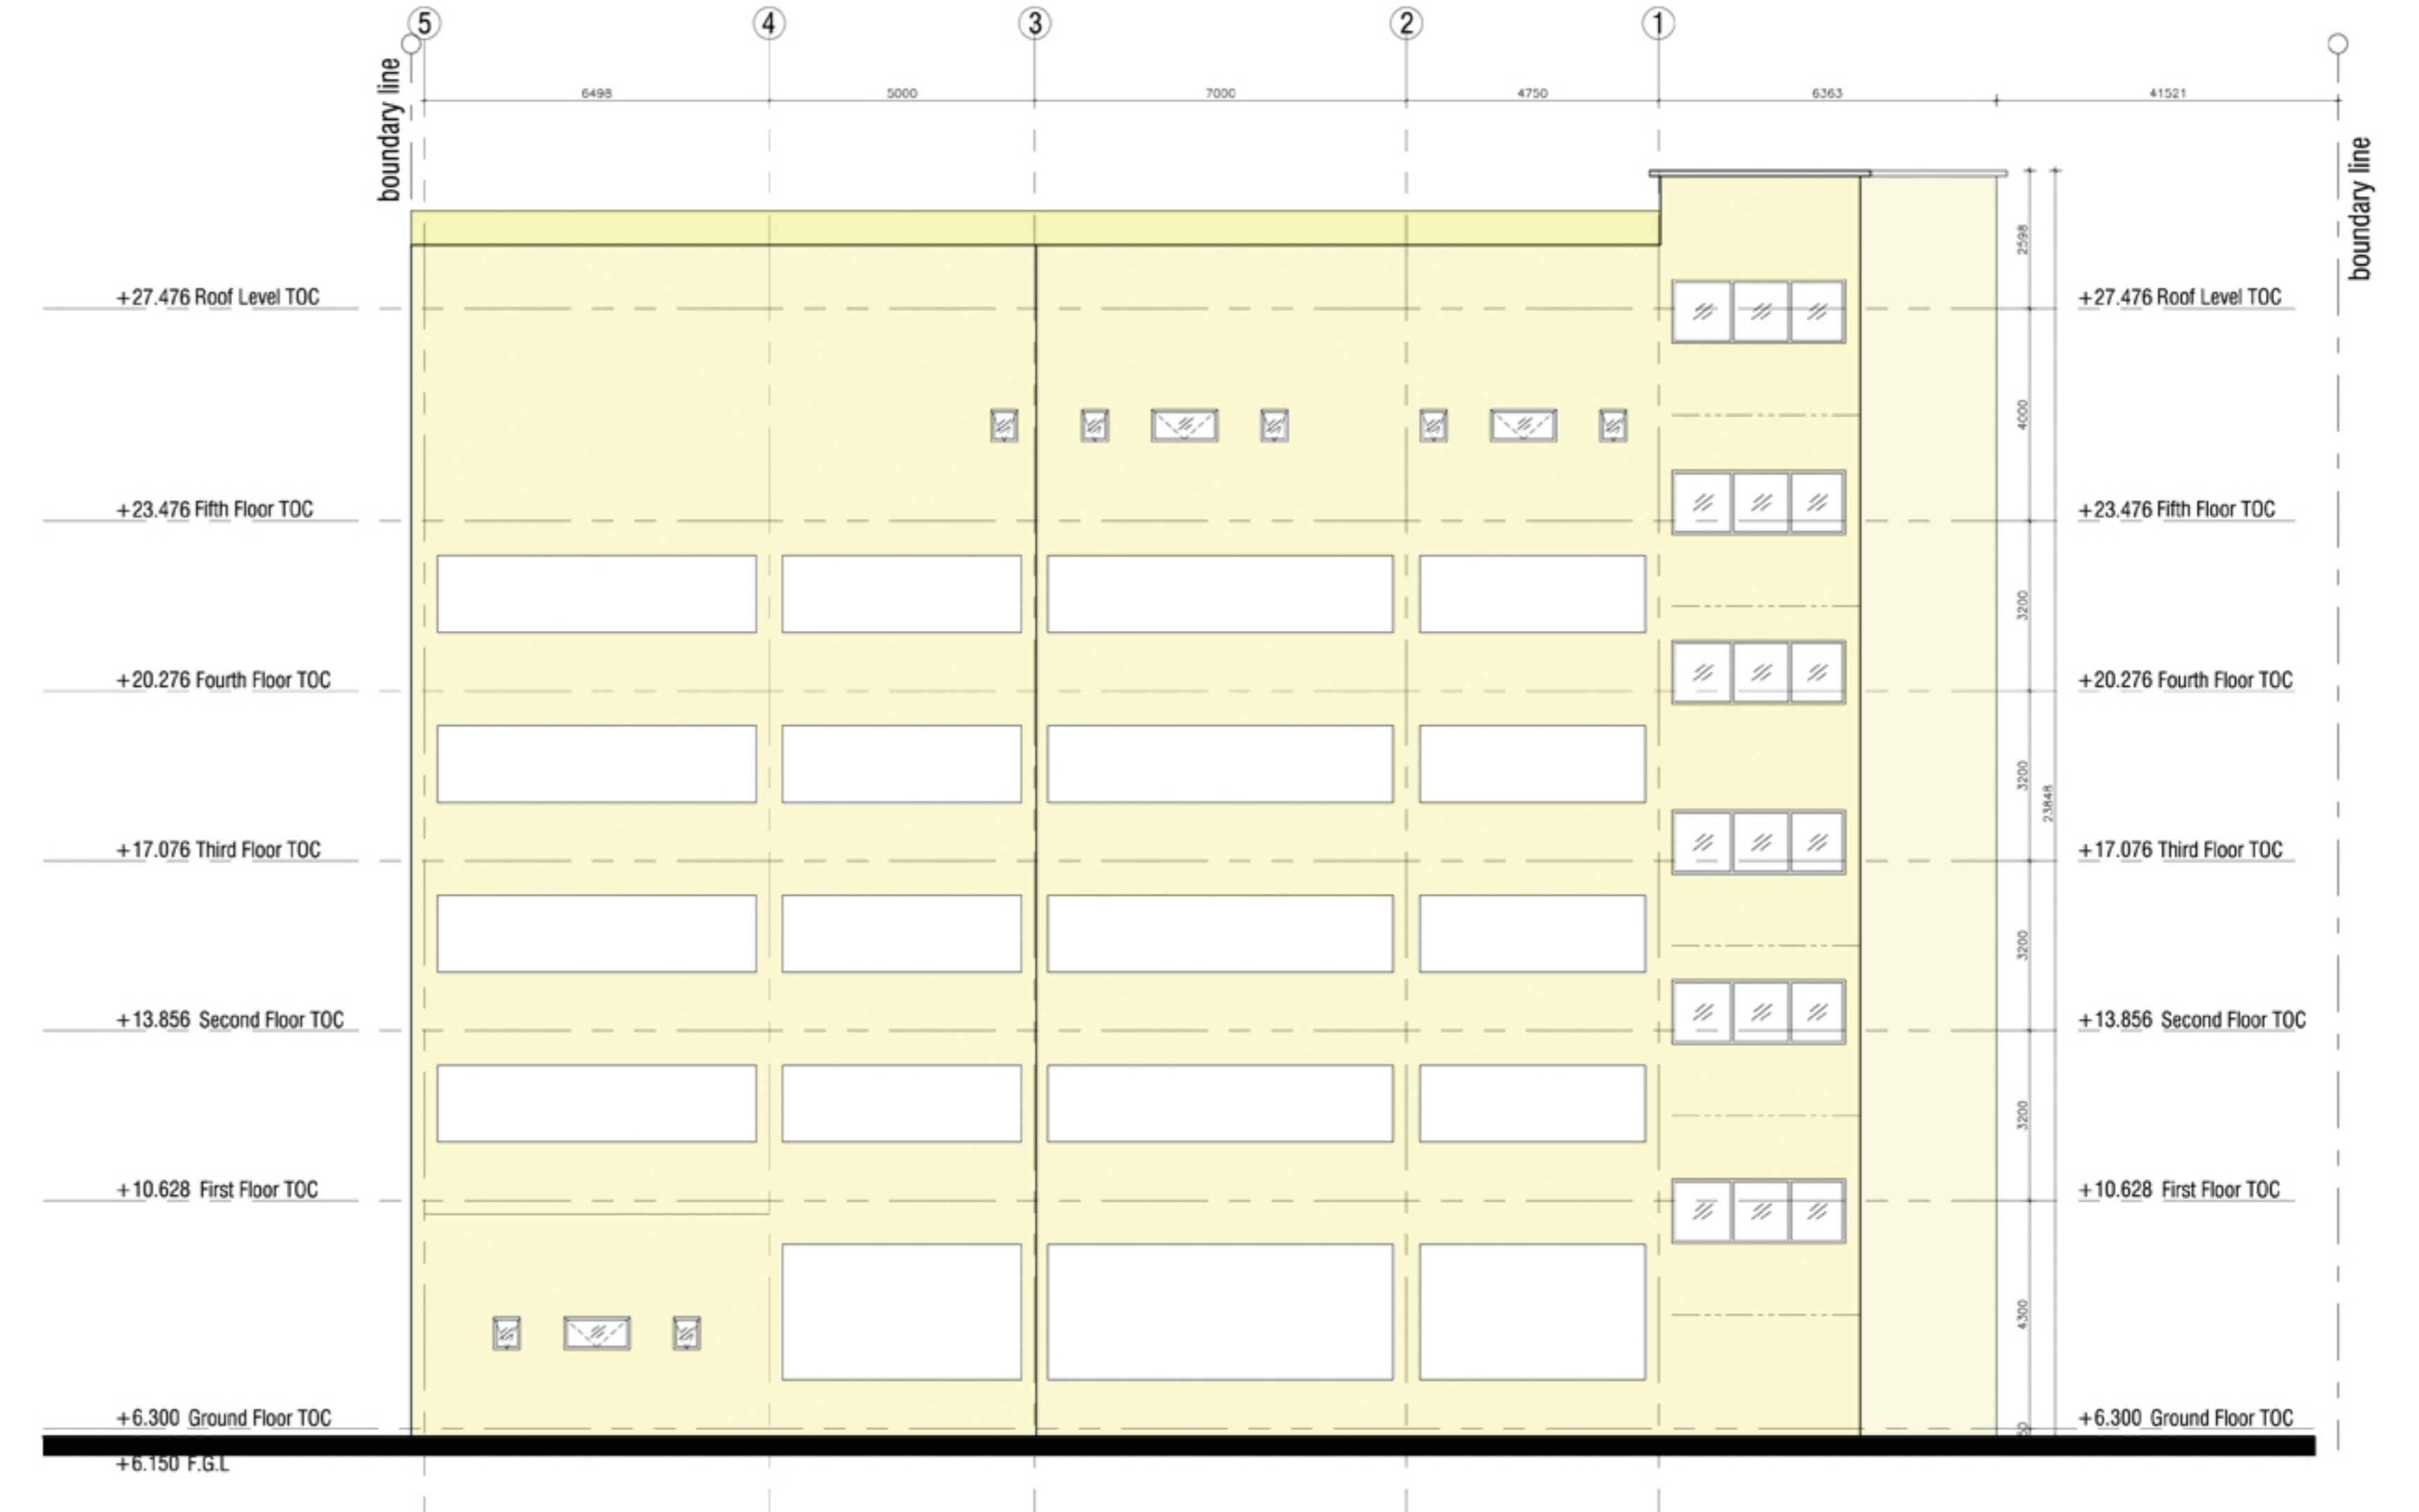

SOUTH WEST ELEVATION
Scale 1:100