

3 copies plans
Site plan
R 56
+ water fee R 23


PROPOSED NEW RESIDENCE ON SUB 2304 of LOT 13 N^o 1546

FOR
MRS D E McDHEE.


RATE NO

SCALE 1/8" = 1 FOOT


MINOR BUILDING WORKS

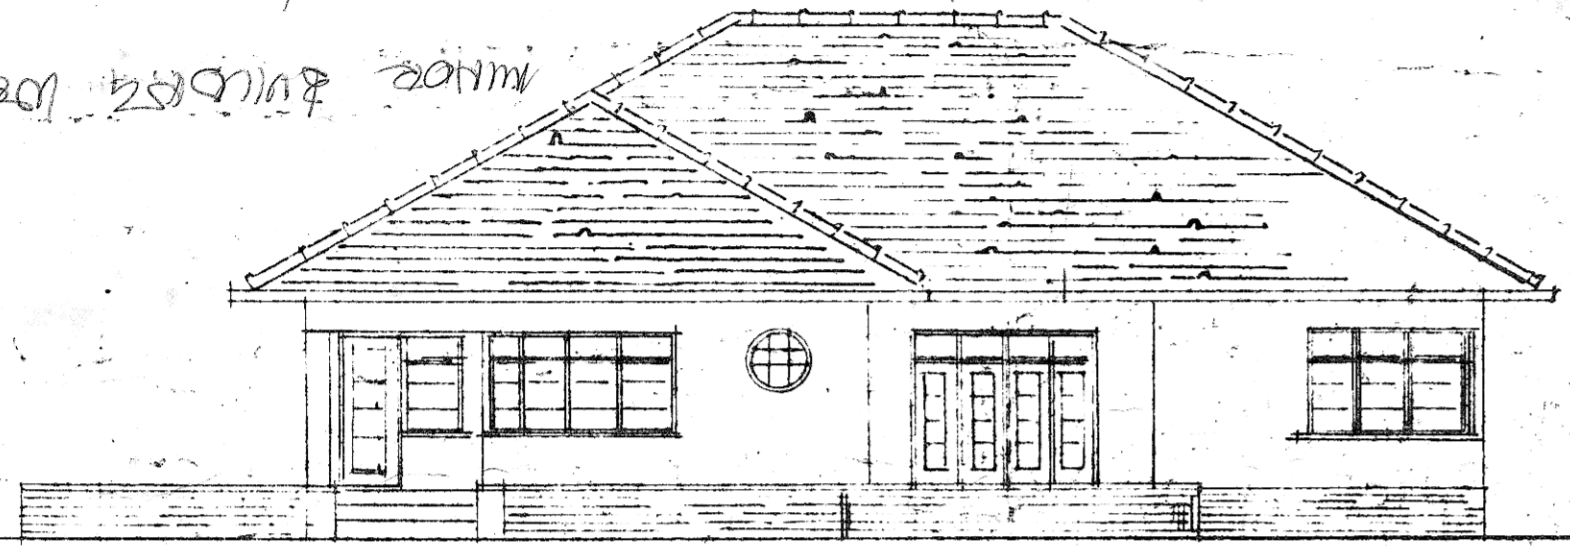


ELEVATION

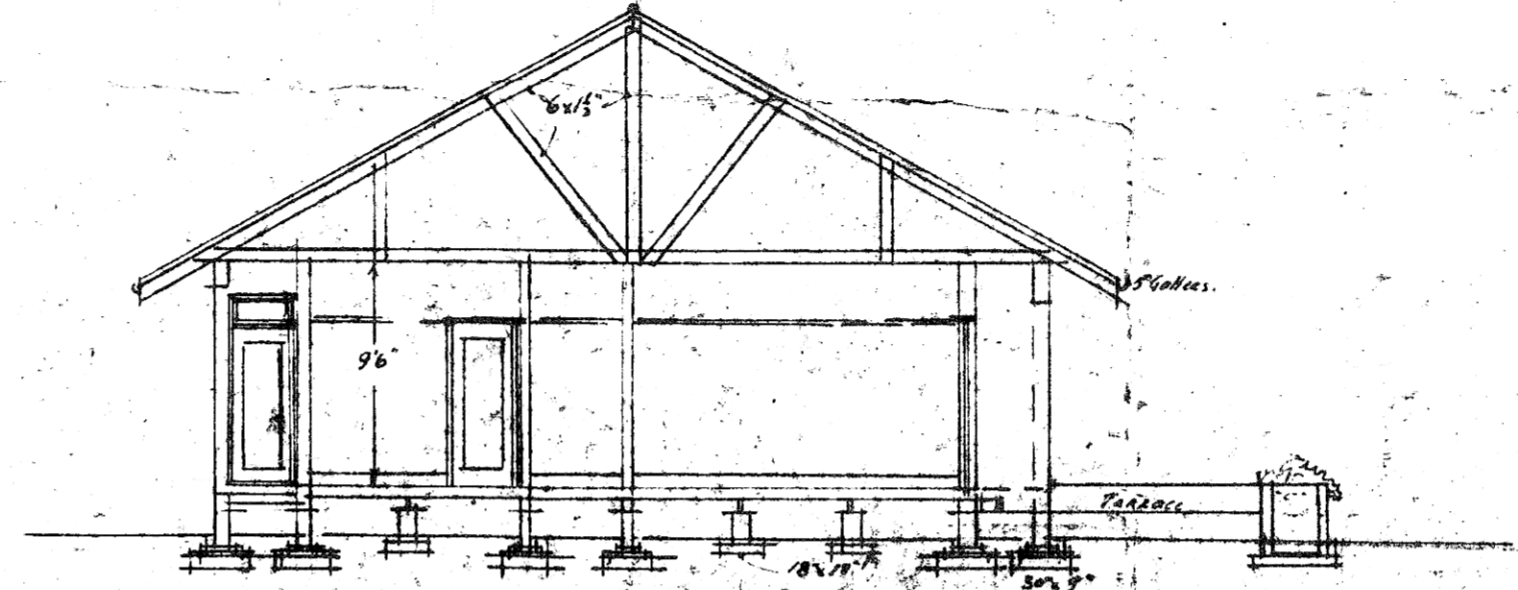


SECTION C.D.

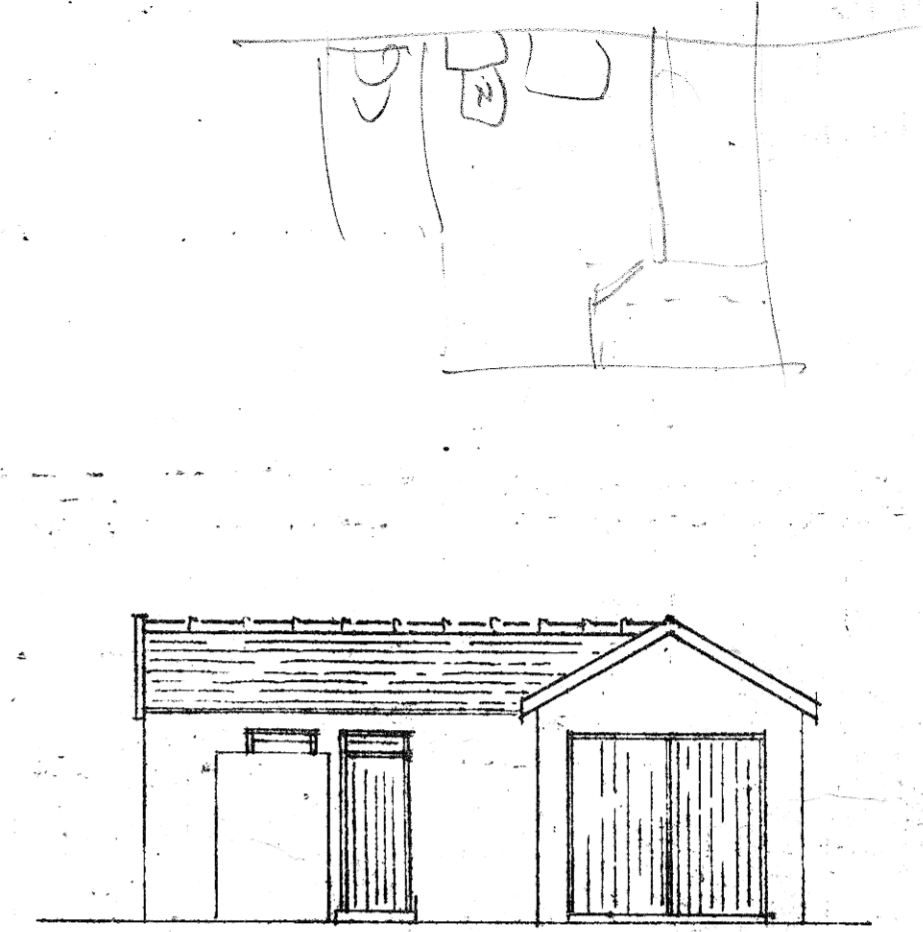


ELEVATION

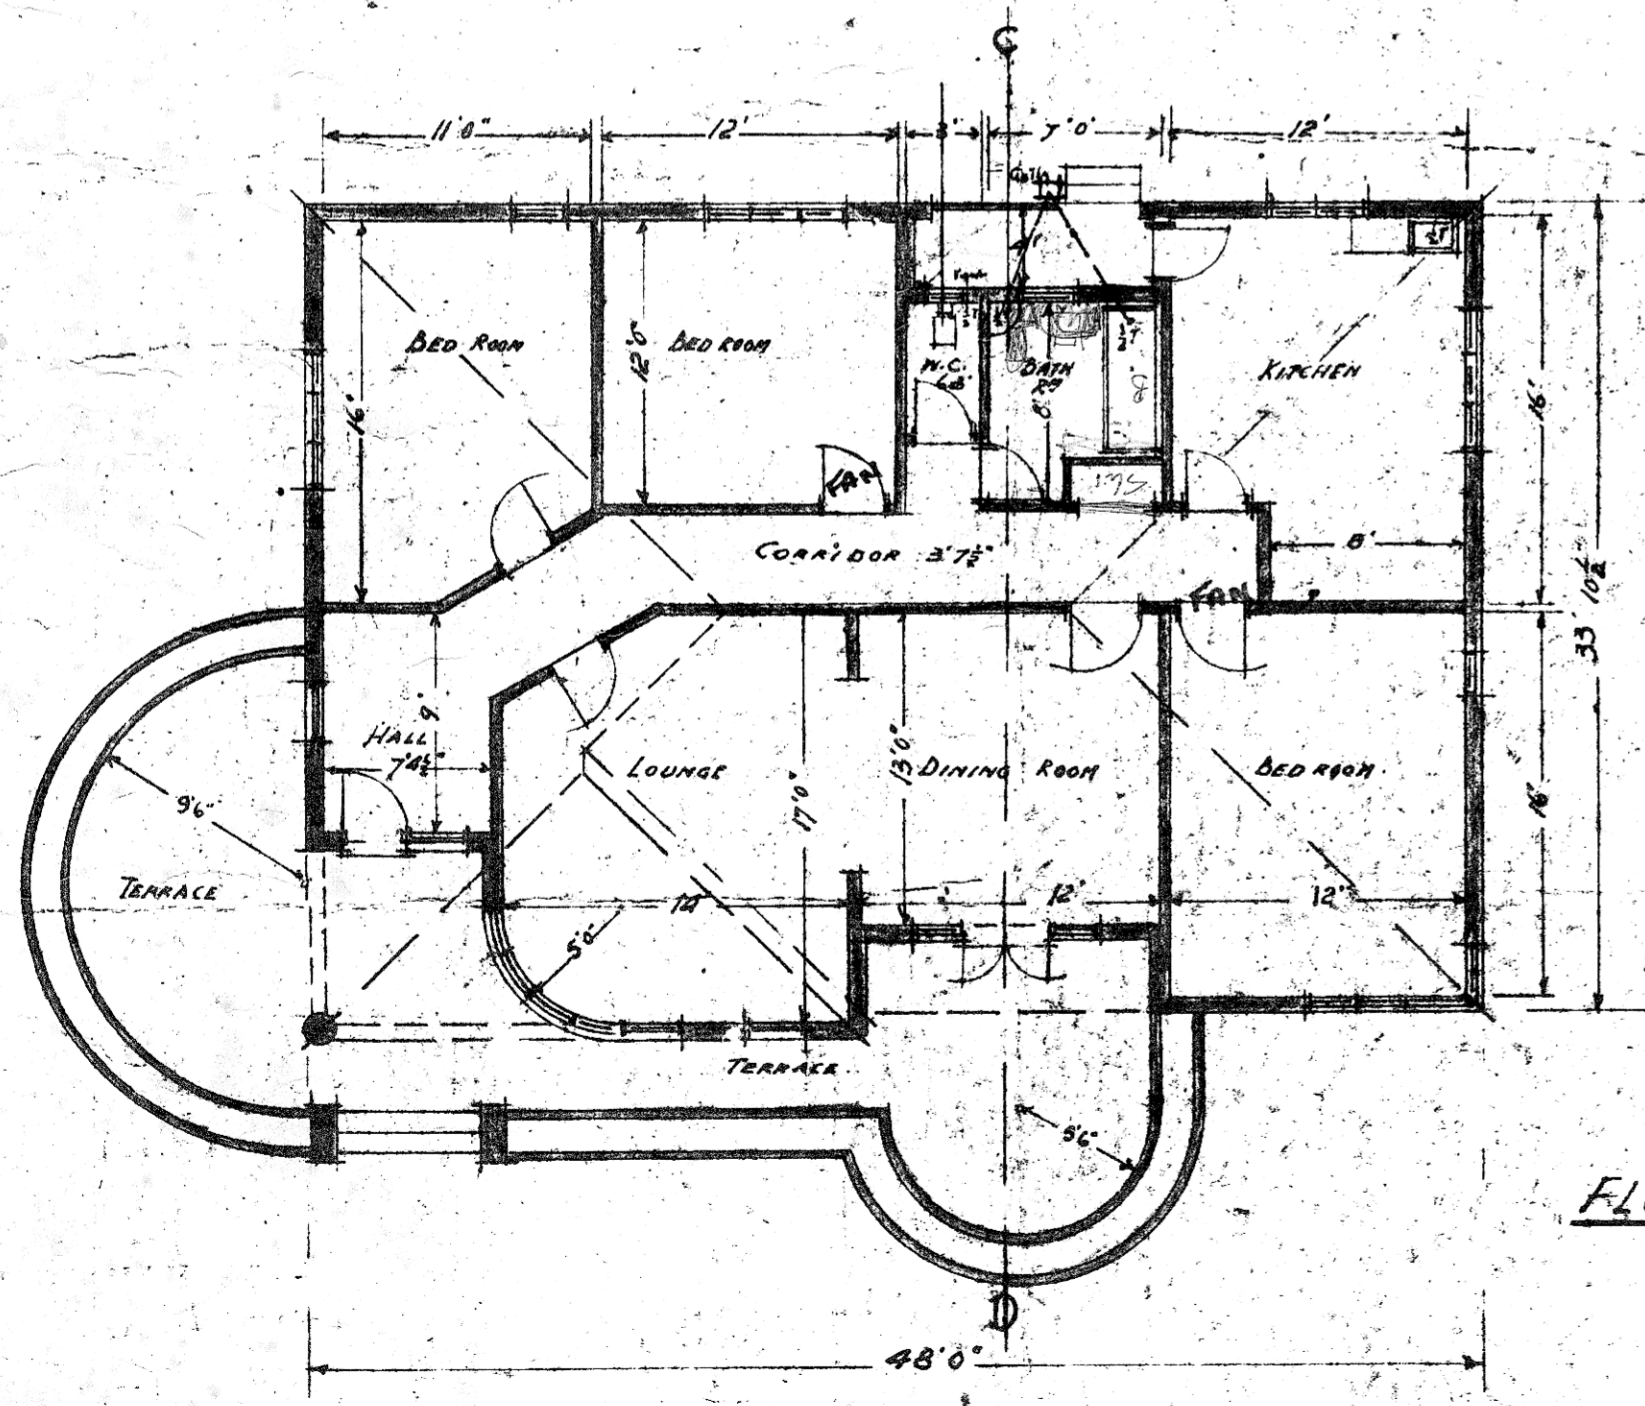


FLOOR PLAN

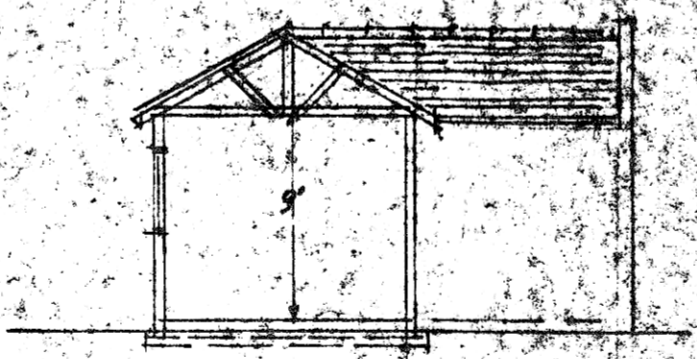


SECTION E.F.

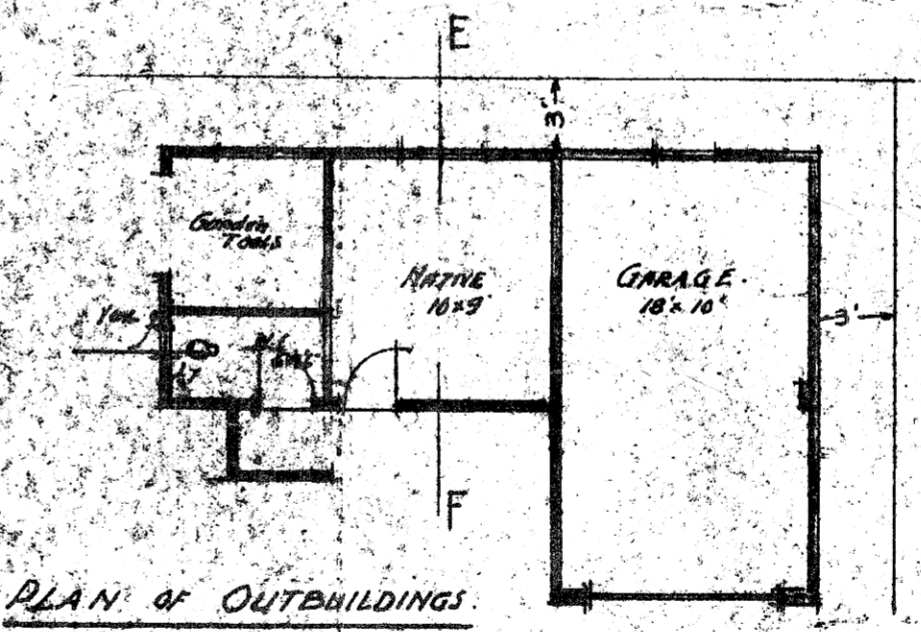

PLAN OF OUTBUILDINGS

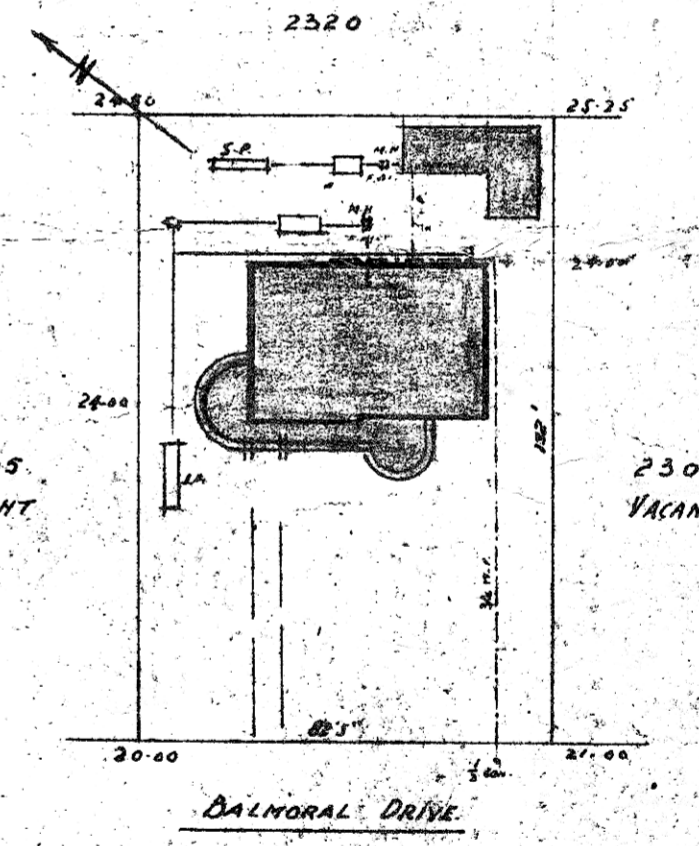

SUB 2304 of LOT 13 N^o 1546 OF VICTORIA COUNTY
BLOCK PLAN - 1" = 40'

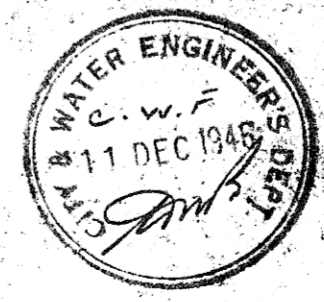

RATE NO.
89964053

Hobbs & Bonieux.
Architects
Nov. 1946