




NORTH ELEVATION

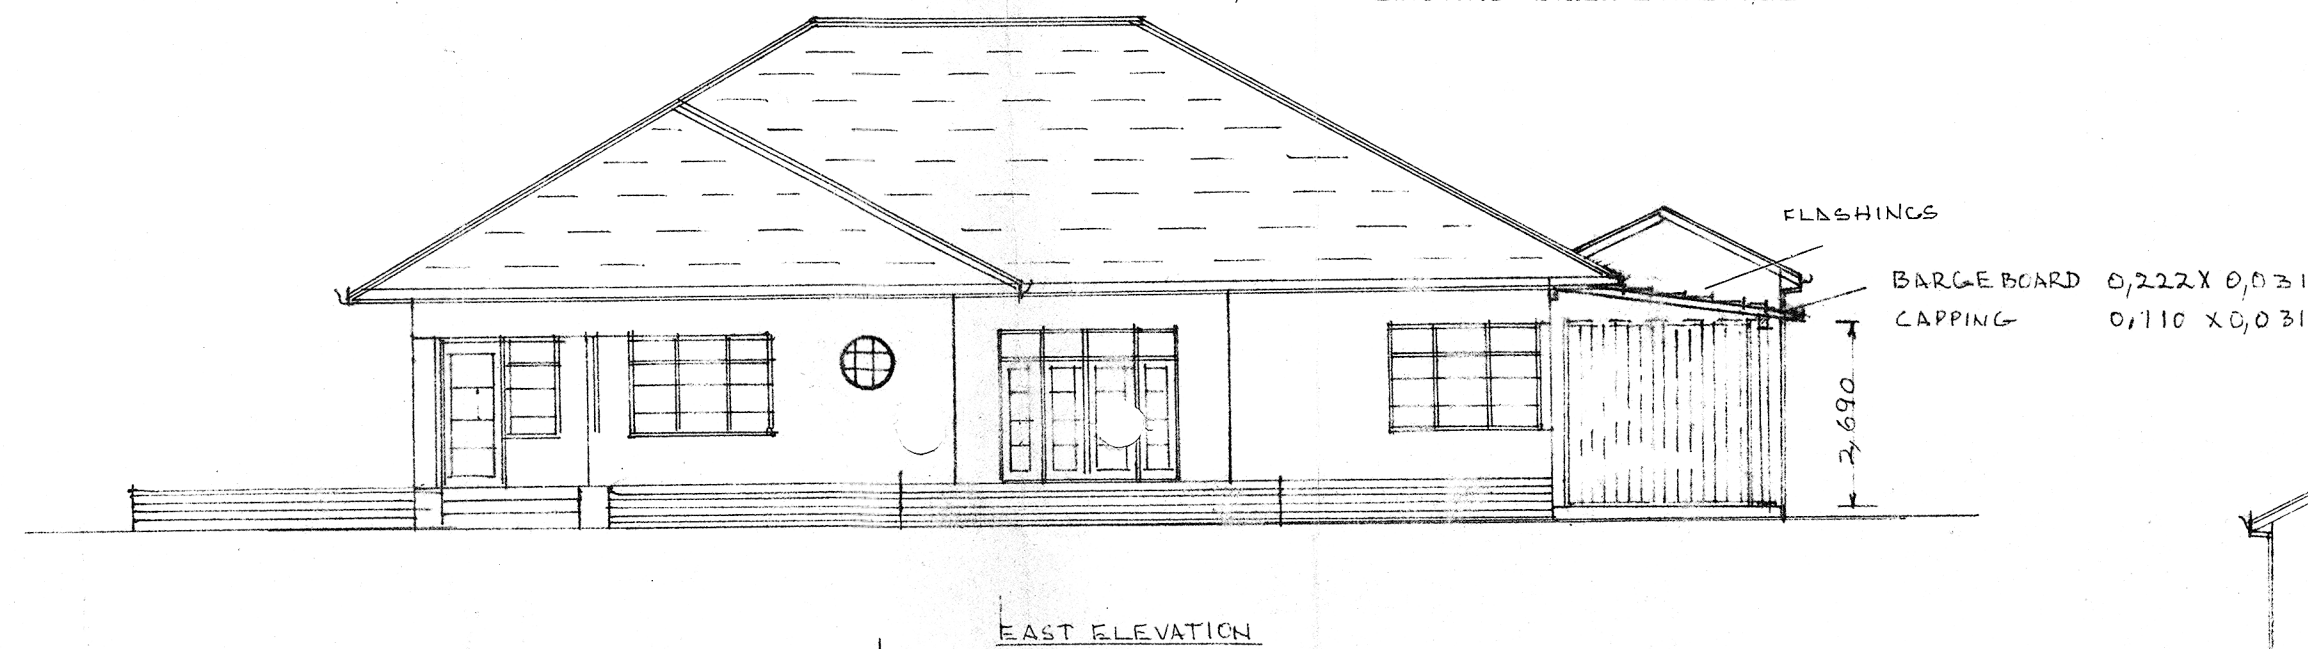


EAST ELEVATION

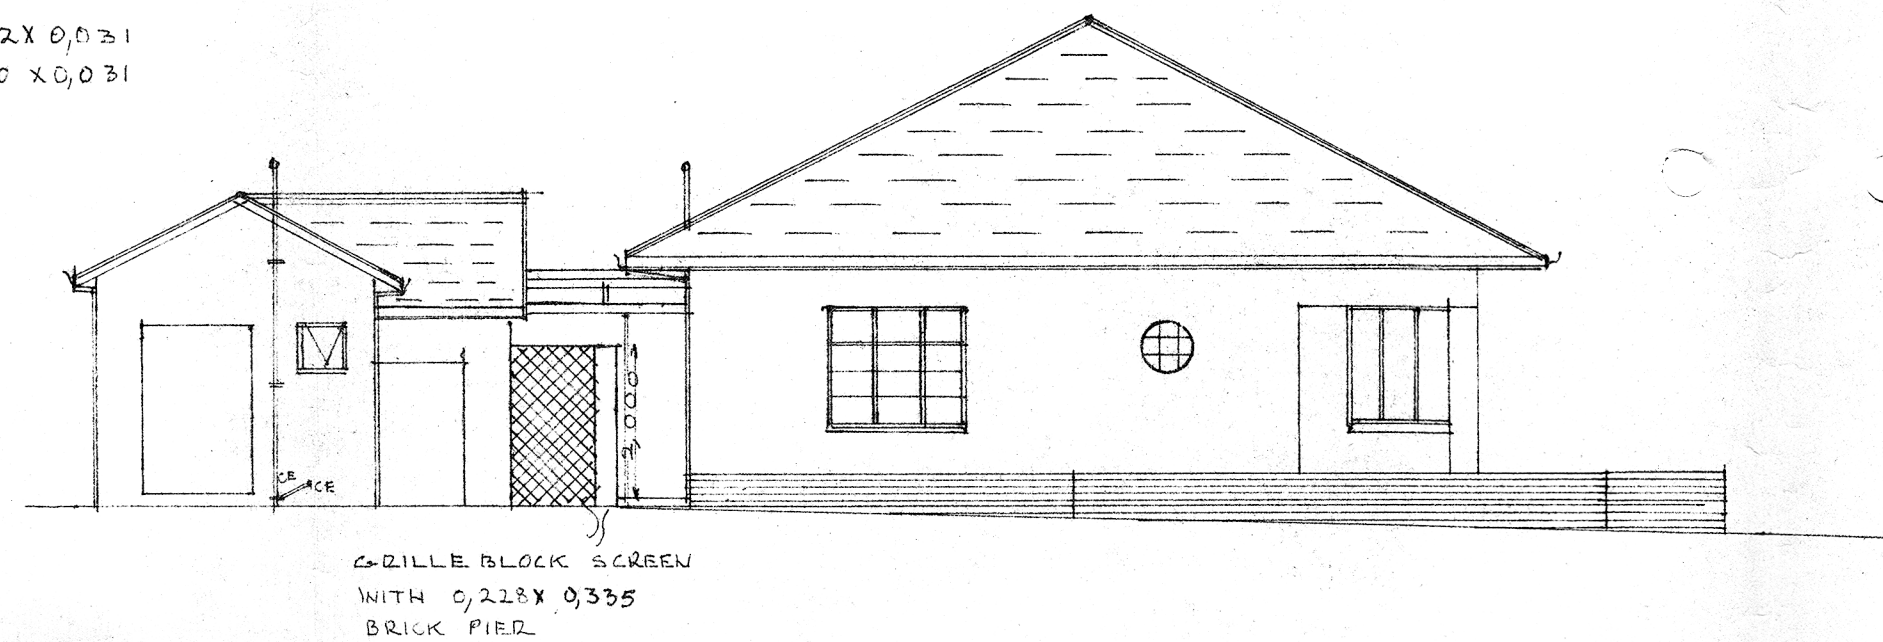



SOUTH ELEVATION

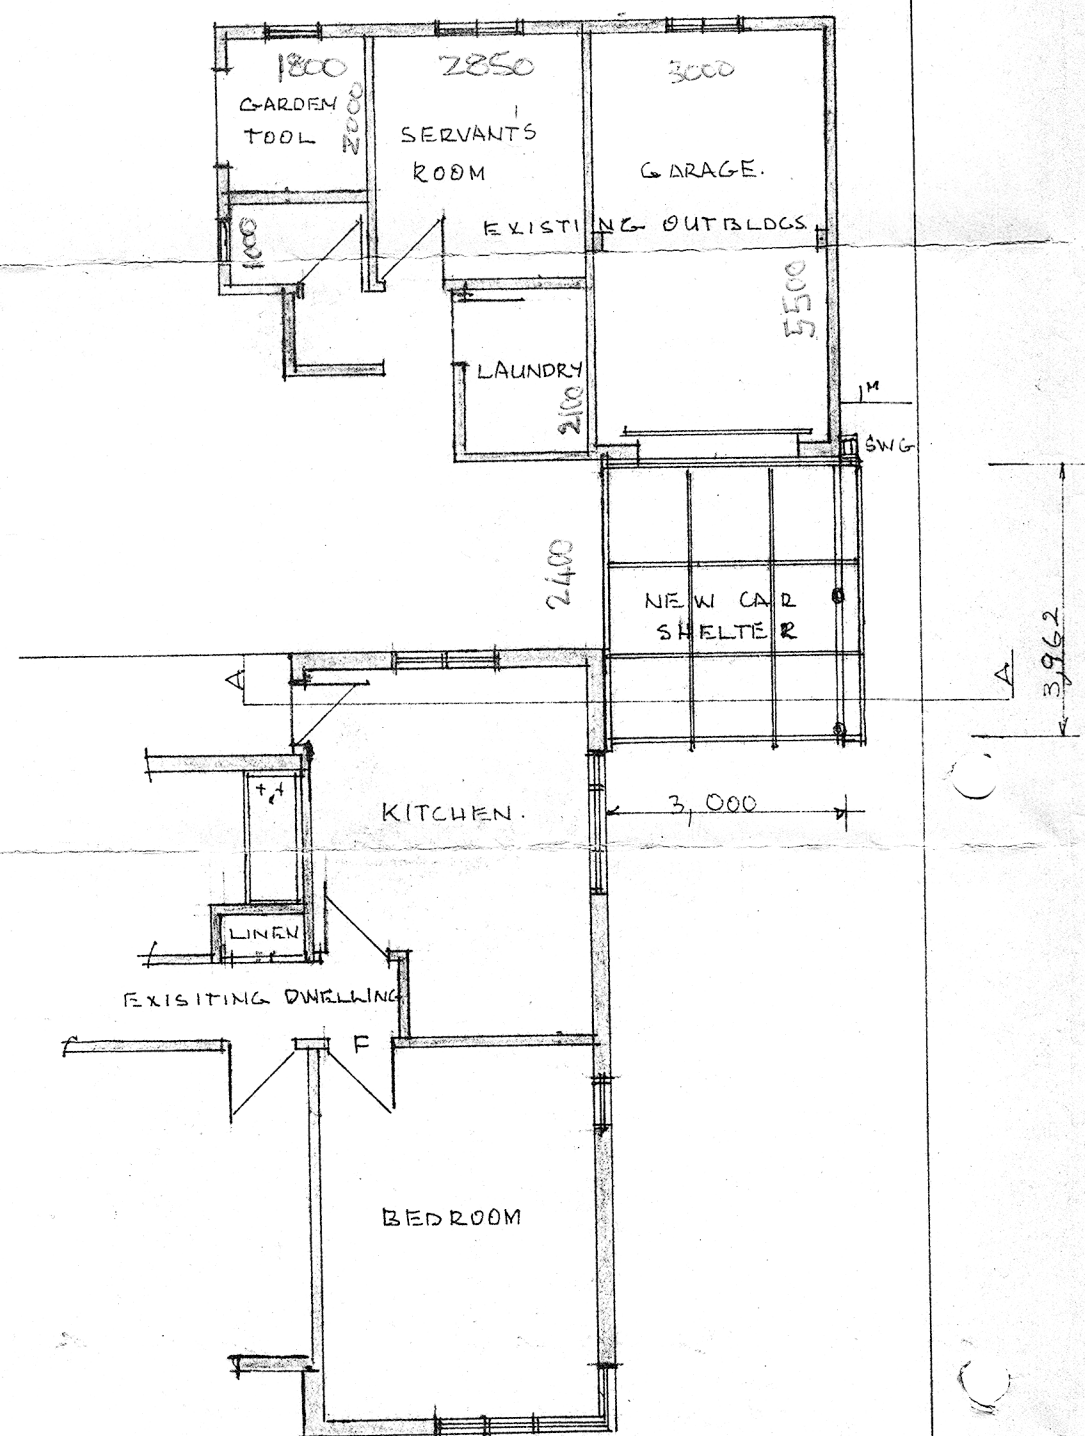

GROUND PLAN

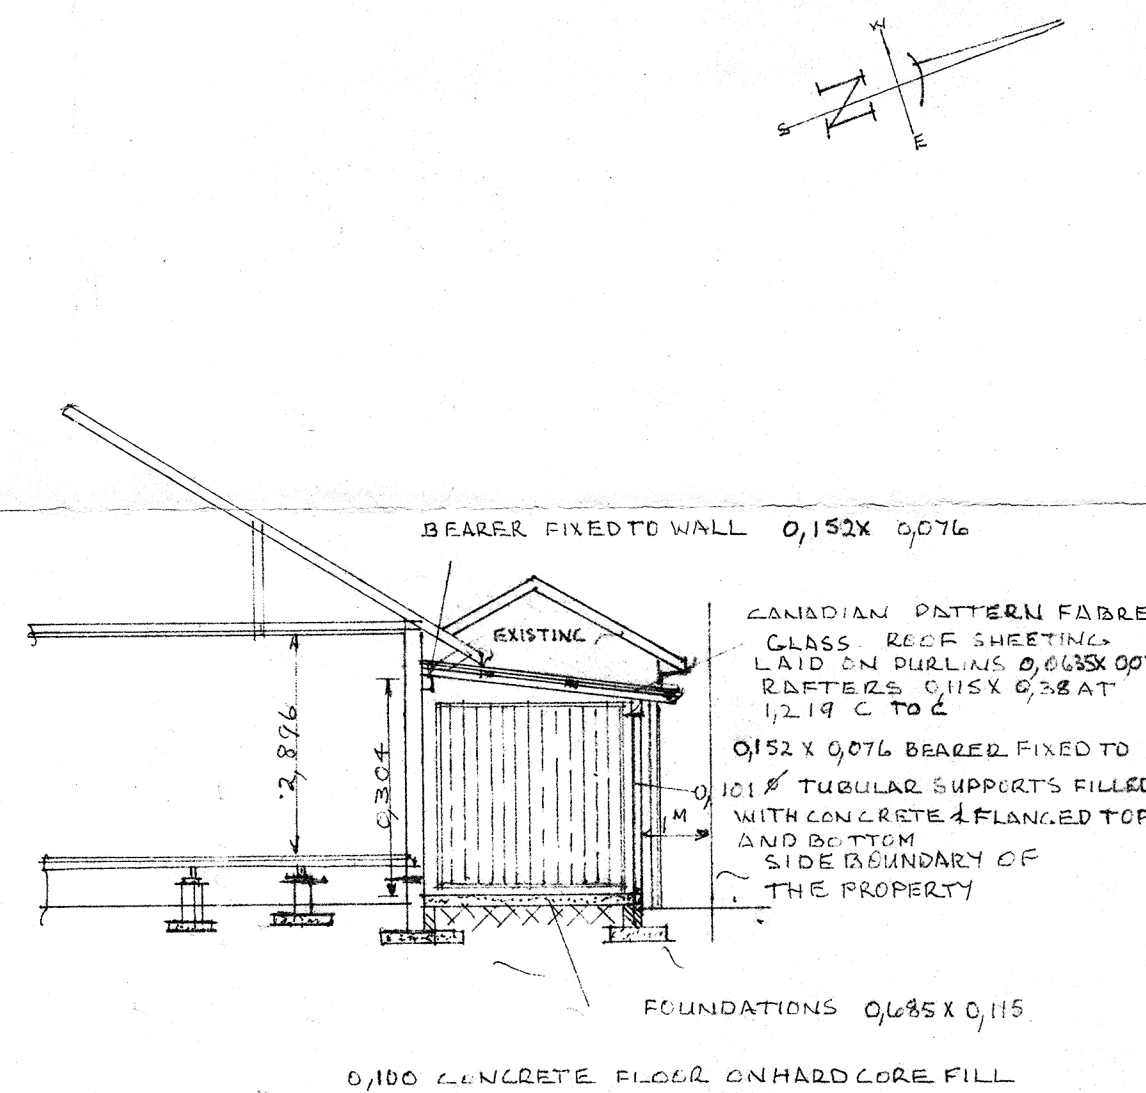

SECTION A-A

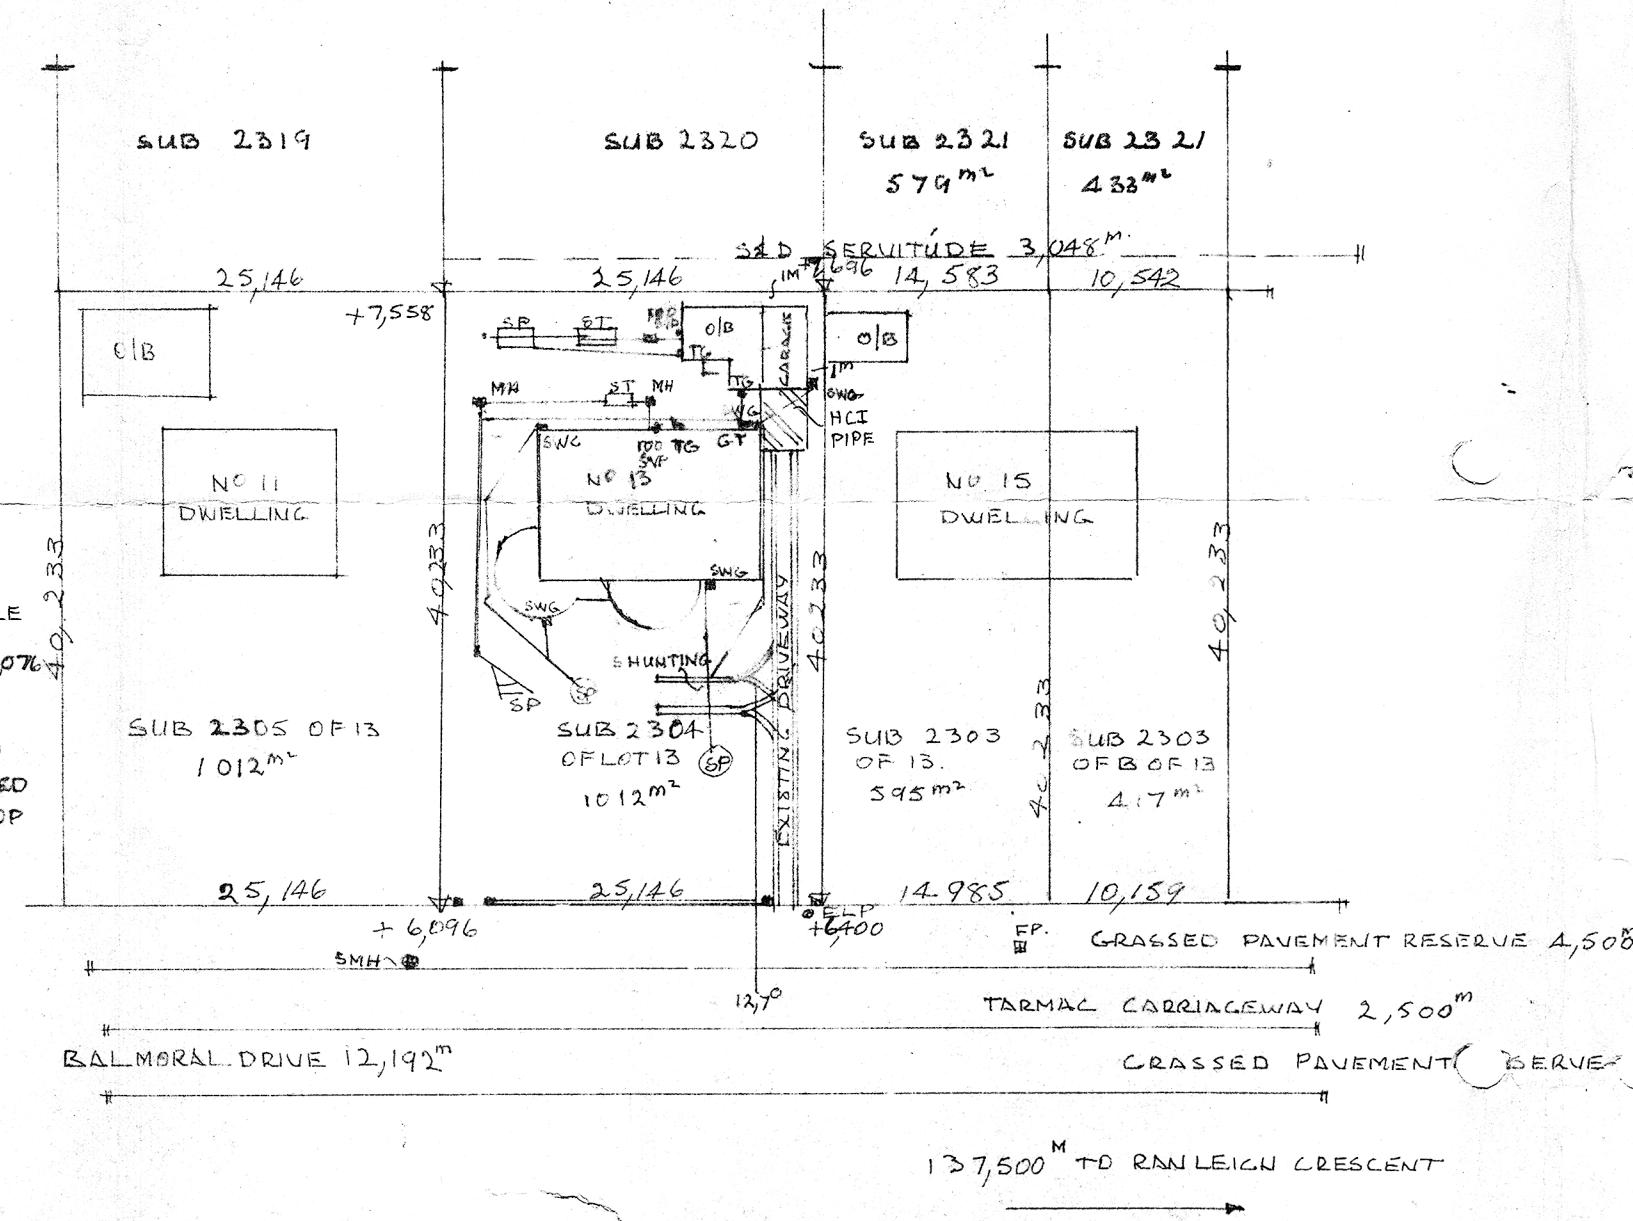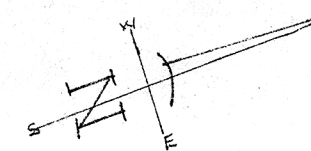

PROPOSED CAR SHELTER
 ON 2304 OF LOT 13 OF
 VICTORIA COUNTY 1546
 AT PREMISES 13
 BALMORAL DRIVE. FOR
 MR. C. K. WOOD.

ADDITIONAL AREA CAR SHELTER ONLY 11,886m²
 RATE 89964053.

SITE PLAN SCALE 1:500
 DETAIL PLAN SCALE 1:100



PREPARED BY: *B. Hills*

SHEET	COPY
1/1	4
CITY OF DURBAN	
PLAN NO. 305/2/74	
APPROVED	
C. G. HANDS	DATE - 8 MAR 1974
CITY ENGINEER	PER <i>[Signature]</i>