


ROOF PLAN
SCALE 1:100

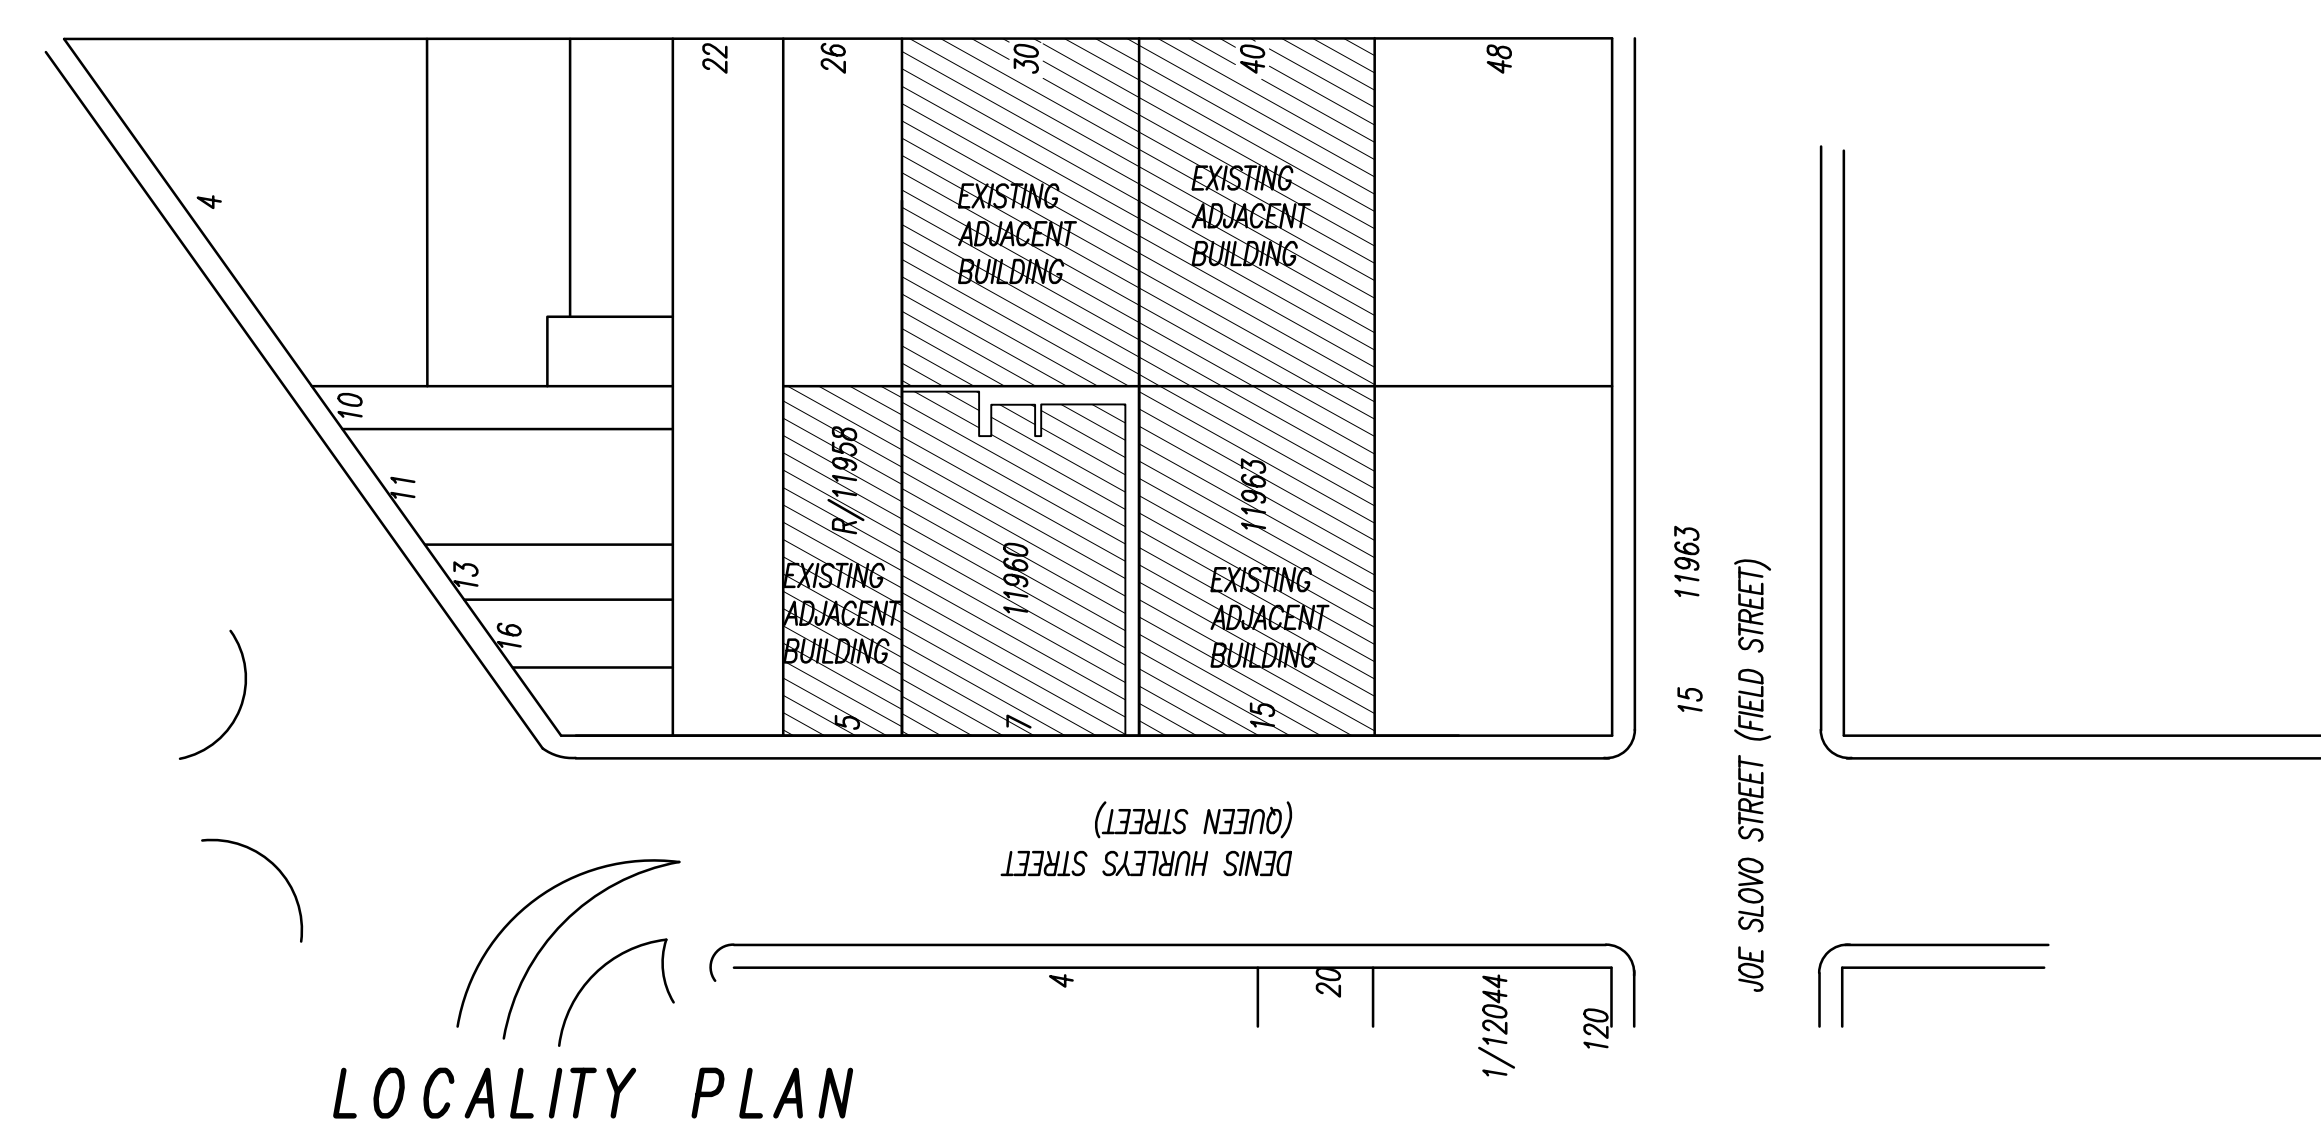

LOCALITY PLAN

▲	ROOF REVISED	ARC
REV	DISCUSSION	INITIAL

RATE NUMBER

PROJECT TITLE
PROPOSED DEVIATION TO AMAFA PERMIT DATE 28 JANUARY 2021 FOR NEW BUTCHERY AT 7 DENIS HURLEY'S (QUEENS) STREET ON ERF 11960 DURBAN FOR HUMINGBIRD INVESTMENTS

DRAWING TITLE
SUBMISSION DRAWING ROOF PLAN

OWNER'S TELEPHONE NUMBER OWNER'S SIGNATURE

ARCDESIGN RMA cc
 ARCHITECTS REG. NO. CK93/24861/23
 7 DUNBAR ROAD WESTVILLE 3630
 NATAL SOUTH AFRICA
 TELEPHONE: (031) 266 8390 FAX: (031) 266 3020
 e-MAIL: arcdesign@telkomsa.net
 MEMBER: R. M. COLLEY ARCH(SA) PR-ARCH REG. NO. 3650

PROJECT No / PRJJEK No	DRAWING No / TEKENING No	
2575	01 REV. 03	
SCALE/SKAAL	DATE/DATUM	DRAWN/GETEKEN
1 : 100	06/02/2018	MSIZI MBHELE