



DEVIATIONS TO APPROVED APPLICATION :-
 10/3Dbrn/02/02 13/310
DRAWING NUMBERS :-
 2224489-2-000-A-GA-0001-01-0ATD
 2224489-2-000-A-GA-0002-01-0ATD
 2224489-2-000-A-GA-0003-01-0ATD

LIST OF DEVIATIONS


- 1 STAIRCASE OMITTED
- 2 PROPOSED STAIRCASE POSITION CHANGED
- 3 NEW FIRE ESCAPE STAIRCASE ADDED
- 4 NEW PLANTERS ADDED
- 5 PROPOSED LOUVER SCREENS OMITTED
- 6 PROPOSED CONCRETE ROOF SLAB REPLACED WITH ALUMINIUM SHEETING
- 7 INTERNAL LAYOUT REVISED.

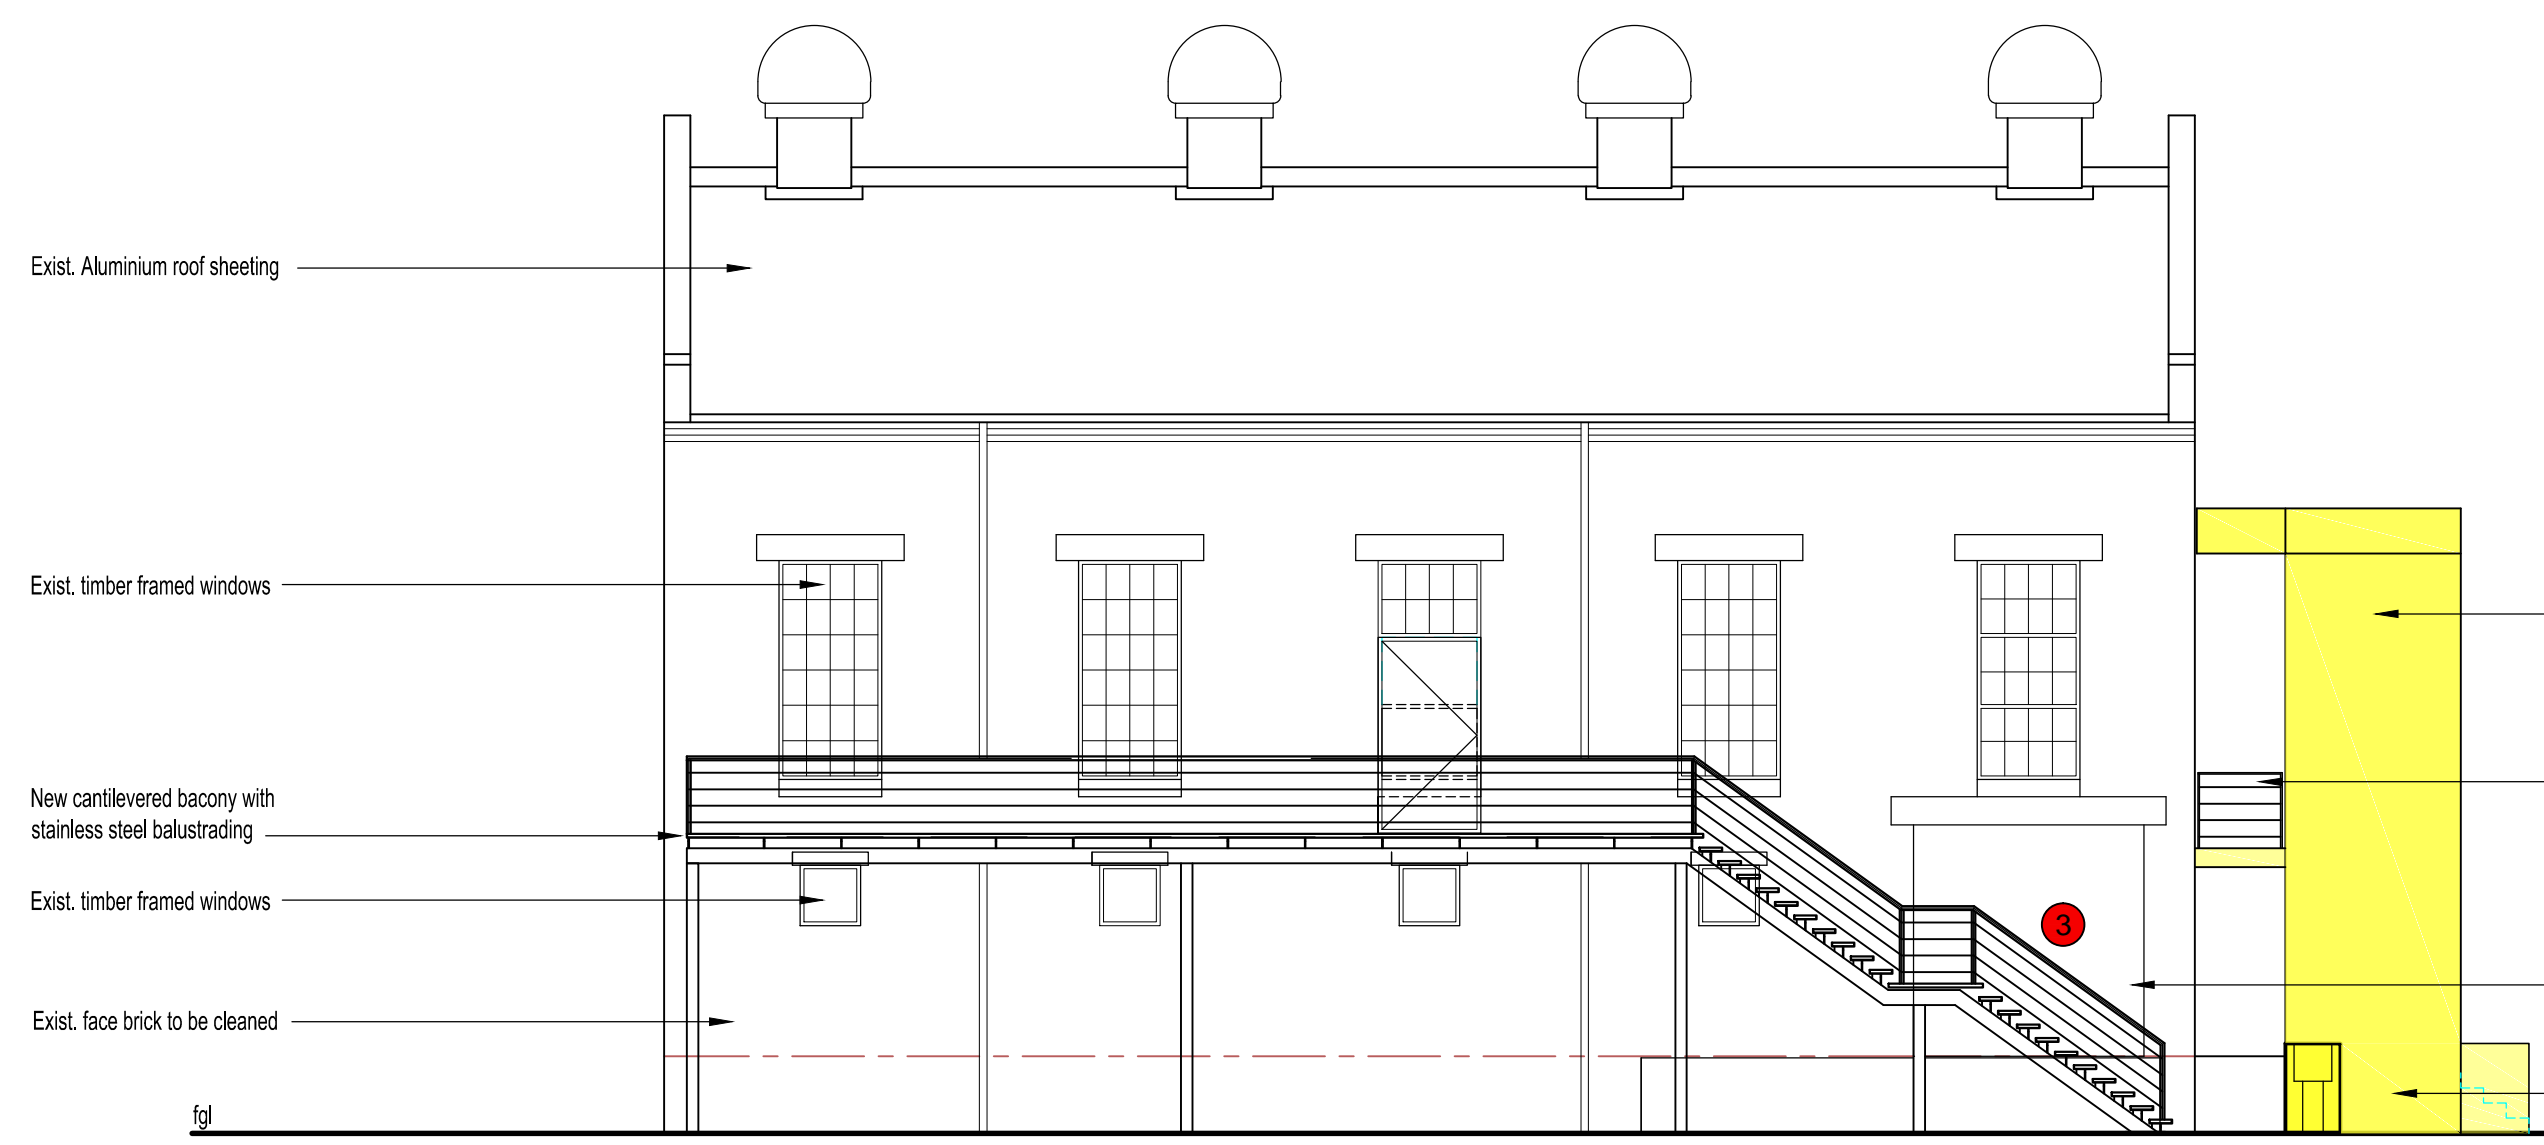


SOUTH WEST ELEVATION
1:100

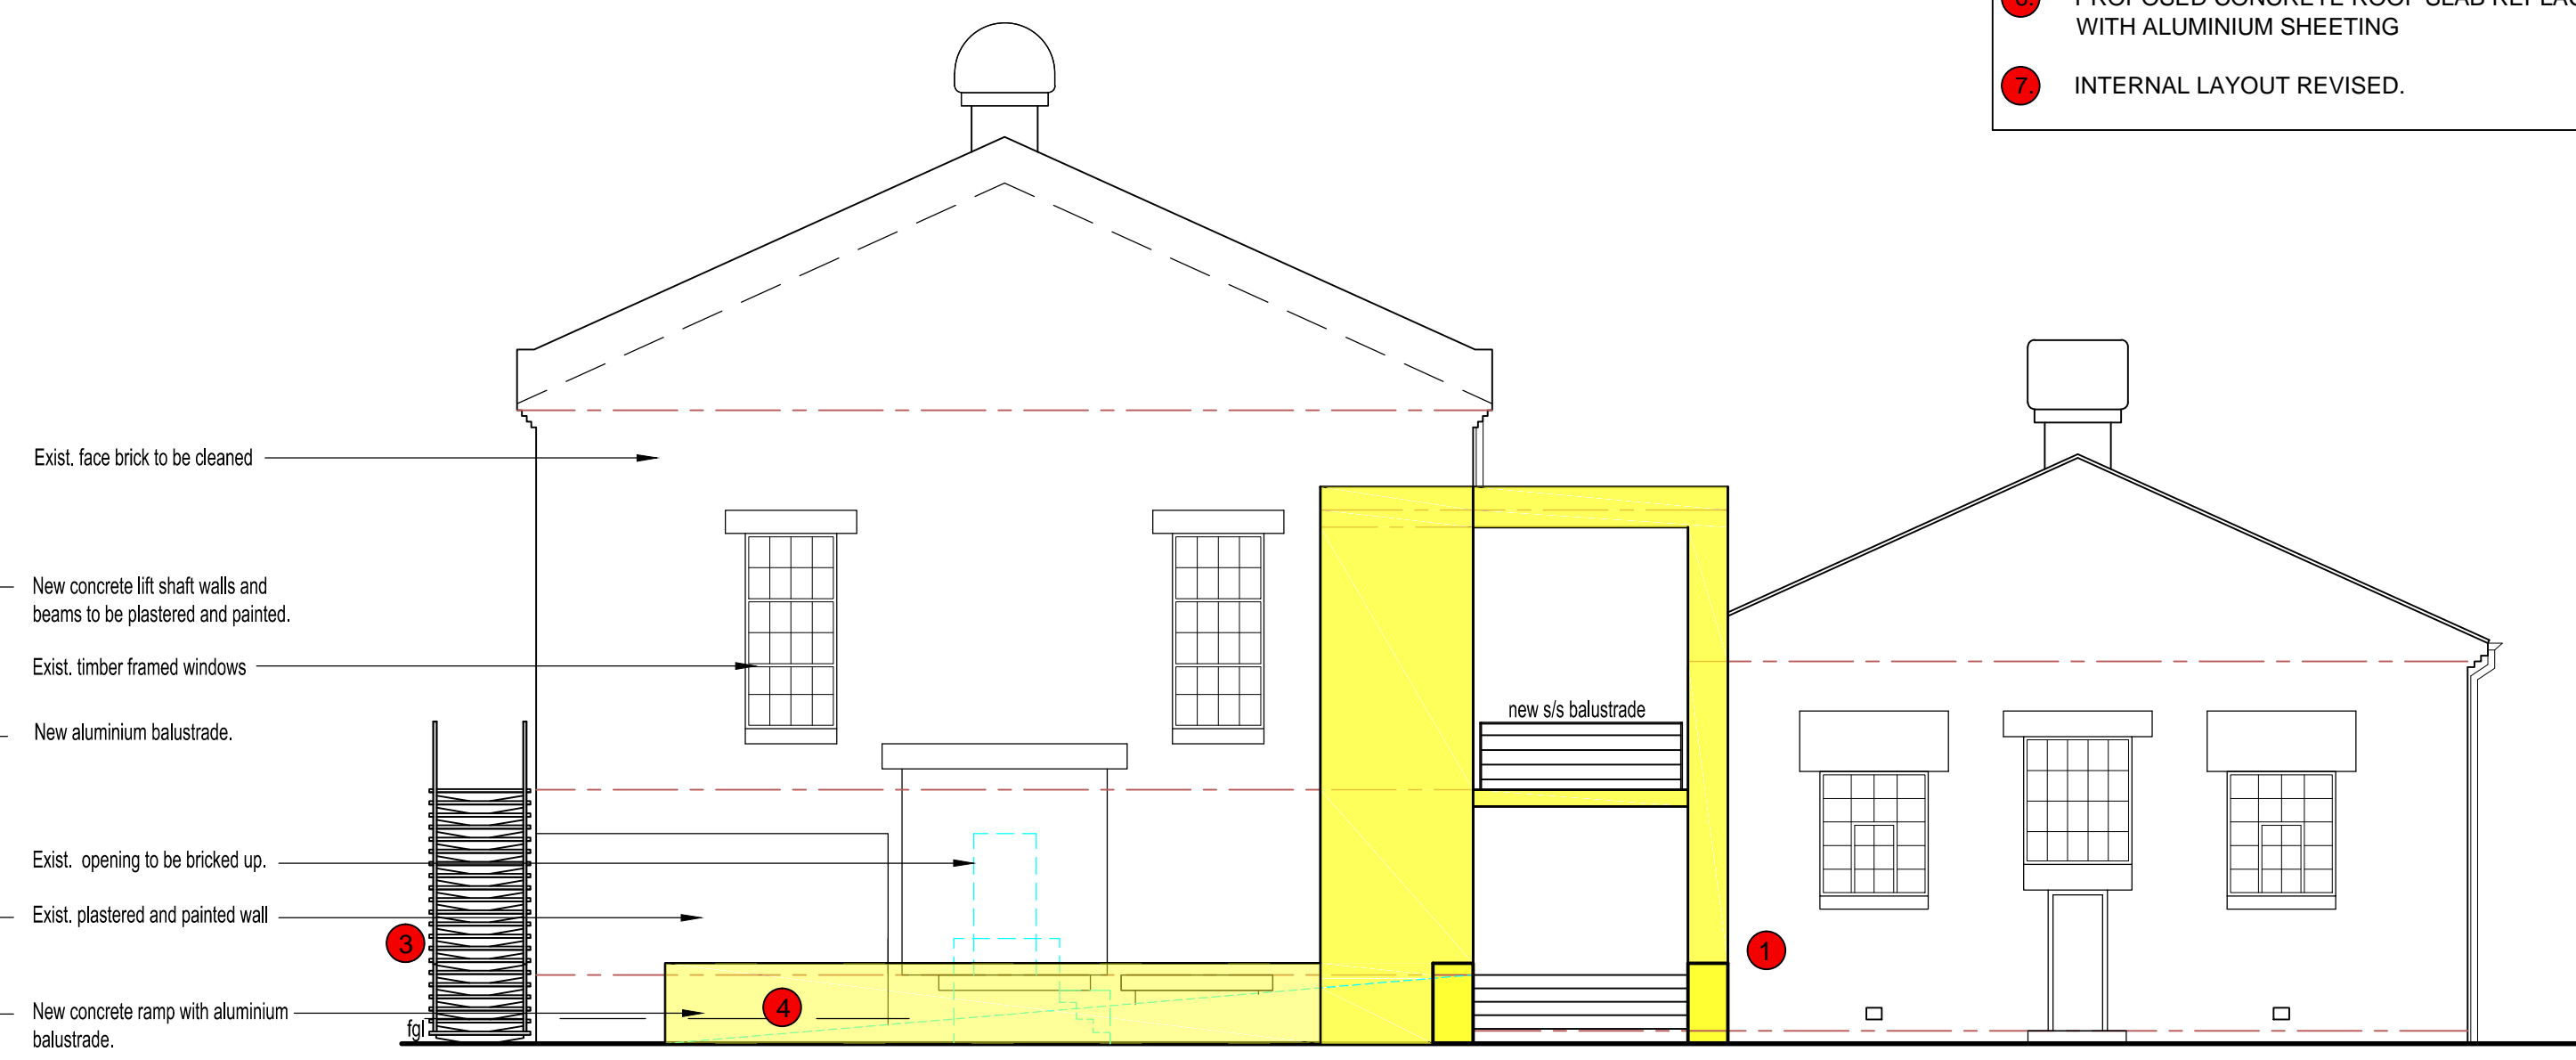

SOUTH EAST ELEVATION
1:100

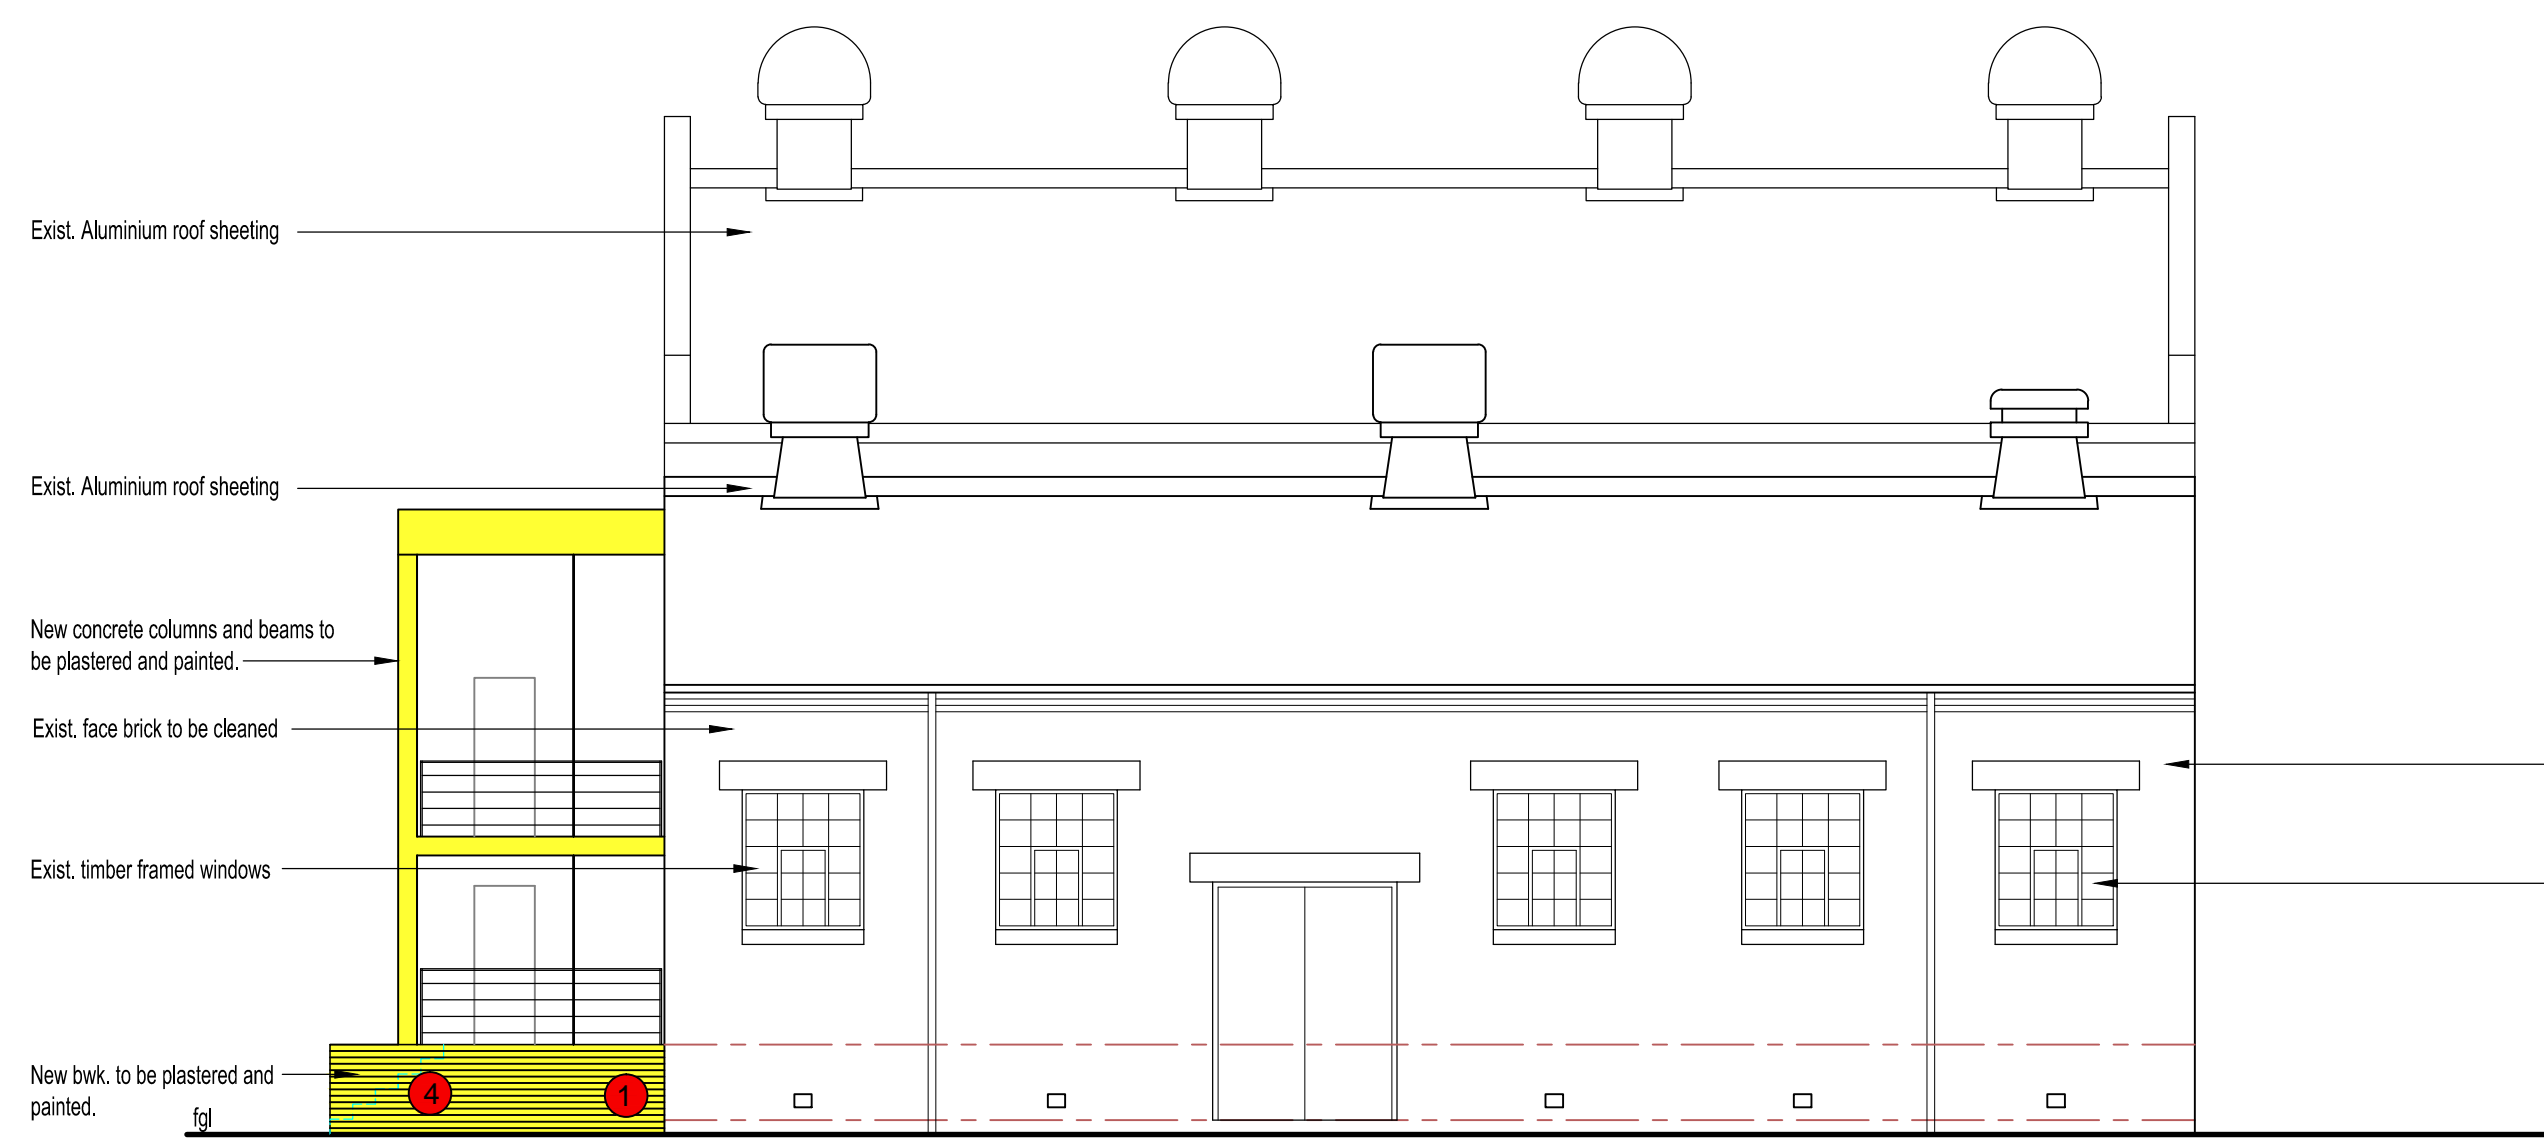

NORTH EAST ELEVATION
1:100

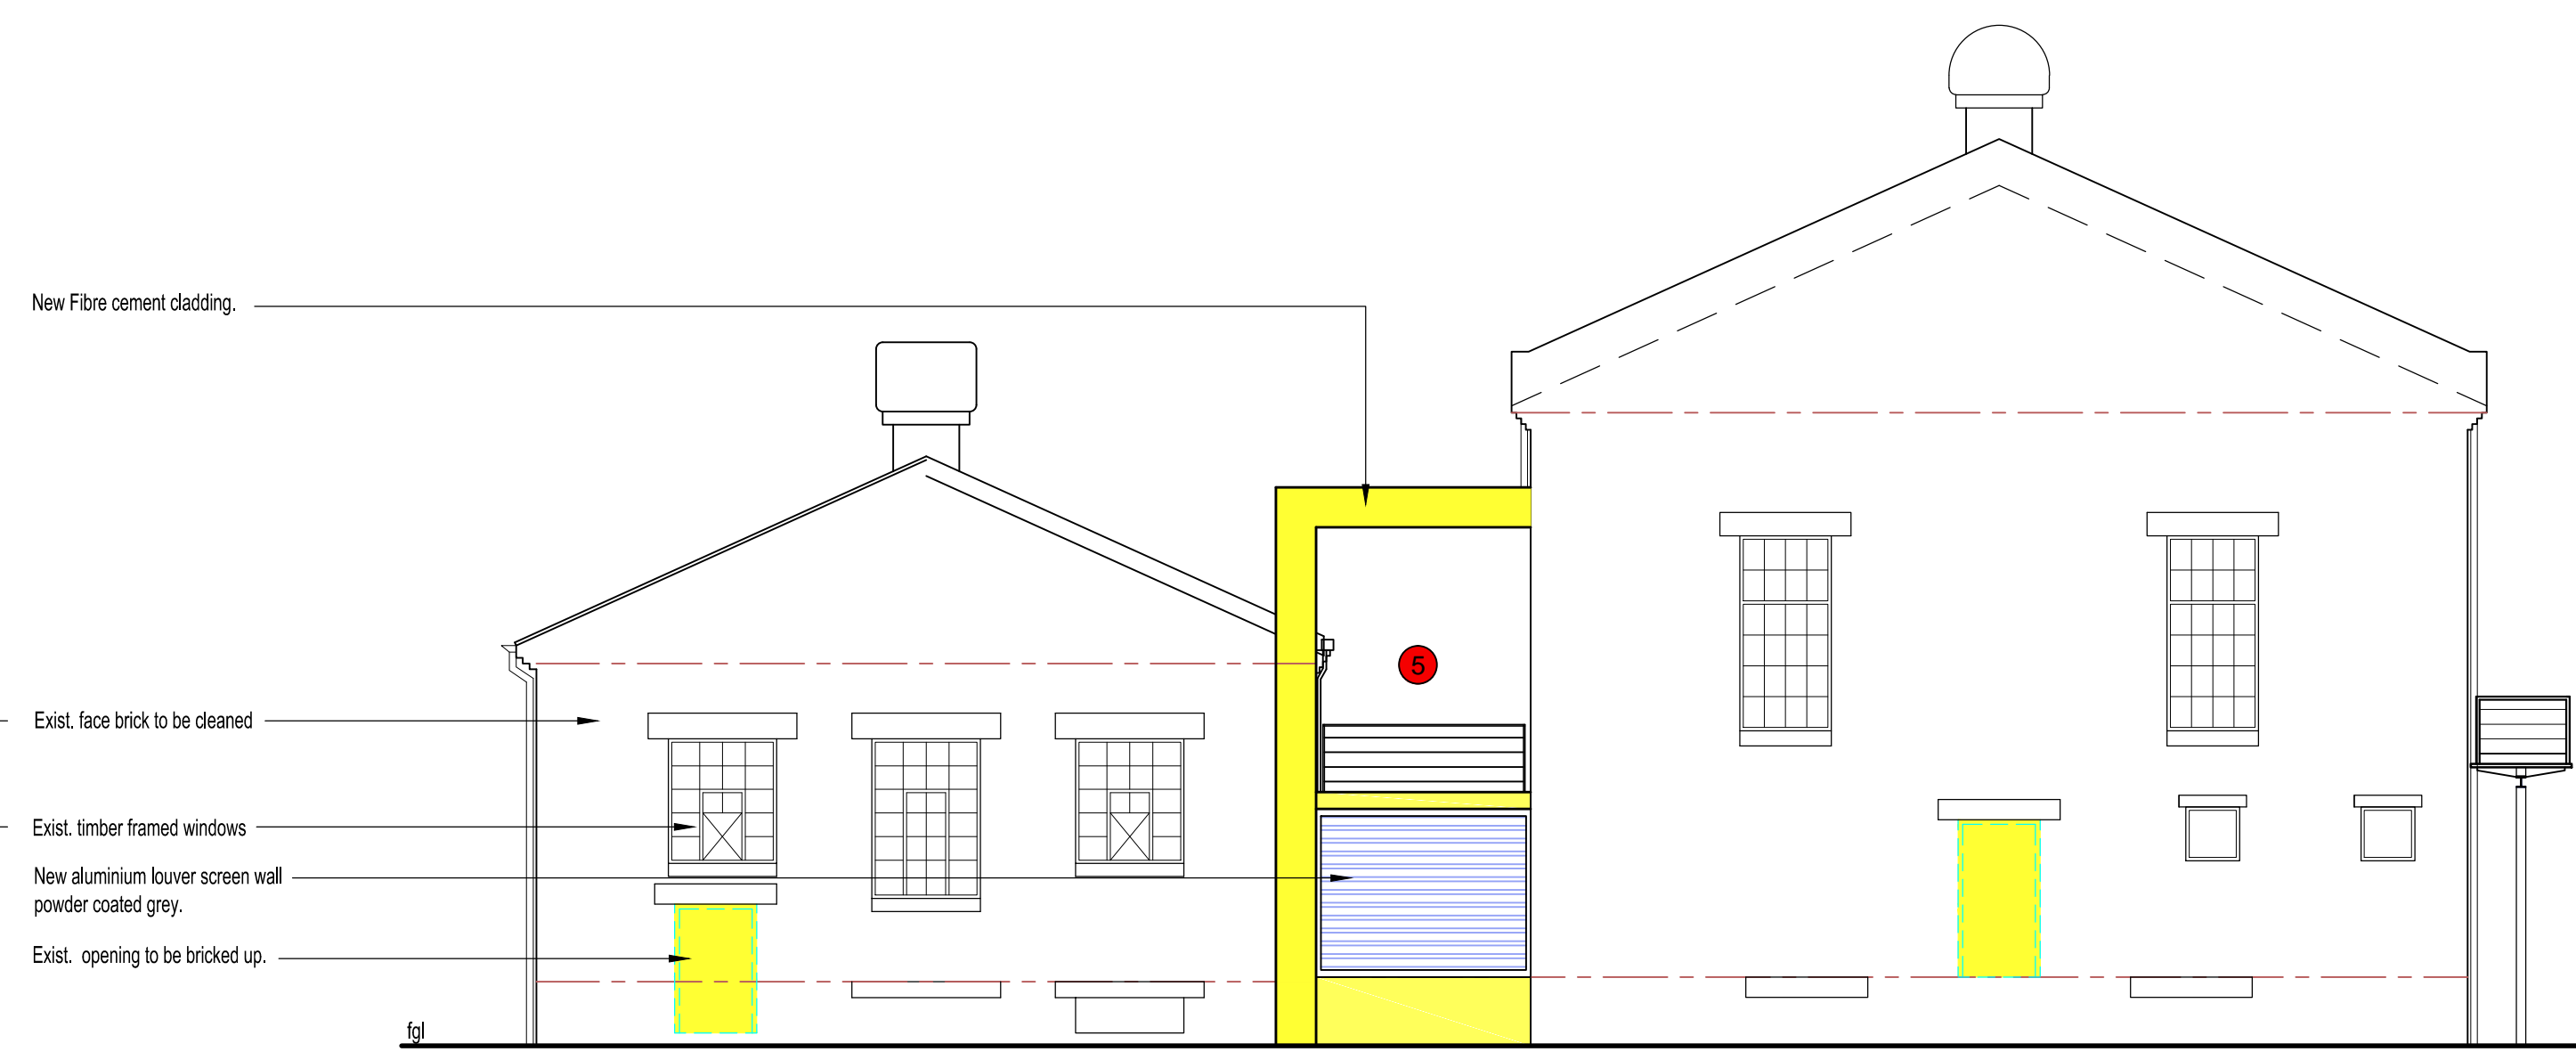

NORTH WEST ELEVATION
1:100

CONTRACTOR / CONSULTANT					TRANSNET CAPITAL PROJECTS			
TITLE	NAME	SIGN	DATE	TITLE	NAME	SIGN	DATE	
				DRAWN	ID		19 03 14	
				CHECKED	ID		19 03 14	
				DESIGNED	RS		19 03 14	
				CHECKED	RS		19 03 14	
OPERATING DIVISIONS								
TITLE	NAME	SIGN	DATE	PR. ARCH				
				NAME	Riona Sewnarain	DATE		
				SIGNATURE	<i>R. Sewnarain</i>	DATE	19 03 14	
				REG. NUMBER	6715			
				SCALE	AS SHOWN.			

NO.	DESCRIPTION	BY	CHKD	APPD	DATE
0B	ISSUED FOR AMAFA APPROVAL	ID	RS	RS	19/03/14
0A	ISSUED FOR AMAFA APPROVAL	ID	RS	RS	04/11/13

REVISIONS									
This Document including all design and information therein is Confidential Intellectual Property of Transnet. Copyright and all other rights are reserved by Transnet. This Document may only be used for its intended purpose.									

TRANSNET CAPITAL PROJECTS													
Transnet Capital Projects													
TRANSNET LTD (TRADING AS TRANSNET CAPITAL PROJECTS) : REG. NO. 199/000500/30													
237 MAHATMA GANDHI ROAD													
DURBAN													
P.O. BOX 31683, DURBAN													
TEL: 031 361 1696													
FAX: 0866 770815													
PORT OF DURBAN													
CANTEEN FACILITY AT DURBAN CAR TERMINAL													
111 MAHATMA GANDHI ROAD													
PROPOSED ADDITIONS AND ALTERATION TO EXISTING BUILDINGS. ELEVATIONS													
PROJECT NUMBER	02	02	04	08	09	02	FBS	DIS	TYPE	DRAWING NO.	SHEET	REV	ID
	2	2	4	4	8	9	2	0	0	0	A	G	A
										0	0	2	0
										1	0	C	TD