



CLIE	NT NAME.	
SIGN	ATURE	
DATE		
ARCH	HITECT NA	ME
SIGN	ATURE	
DATE		
ENGI	NEER NAI	ME
SIGN	ATURE	
DATE		
		OFFICE 24/7 ADCHITECTURE
Ol	FFICE	OFFICE 24 7 ARCHITECTURE 072 338 7553 011 268 2297
	24 7	2nd Floor - 26 Baker Street, Rosebank, 2196, Johannesburg P.O. Box 1541, Houghton, 2041 nabeel@nabeelessa.com www.office24-7.co.za
		Habeel@Habeelessa.com www.omce24-7.co.za
01071	N D D D D	
	NO 150	'CLOUDING' TO BE USED TO INDICATE REVISION AND/OR AREAS ON HOLD.
7		,
DESIGN		
90		
	1 Ko	itution Hill, Old Fort Events Venu Itze Street Infontein
	rawing Tit	cil Submission

2003

A101

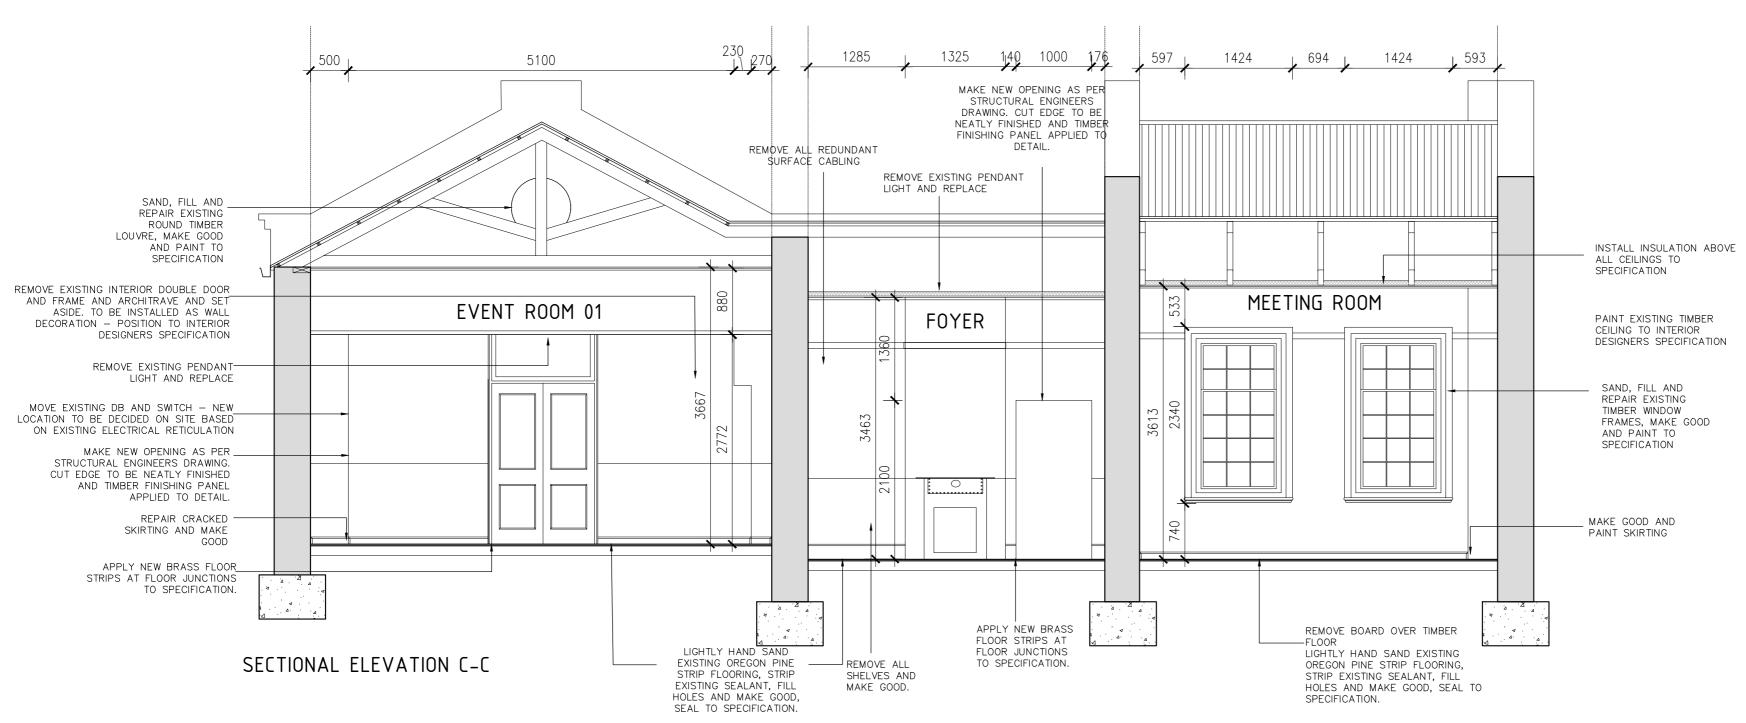



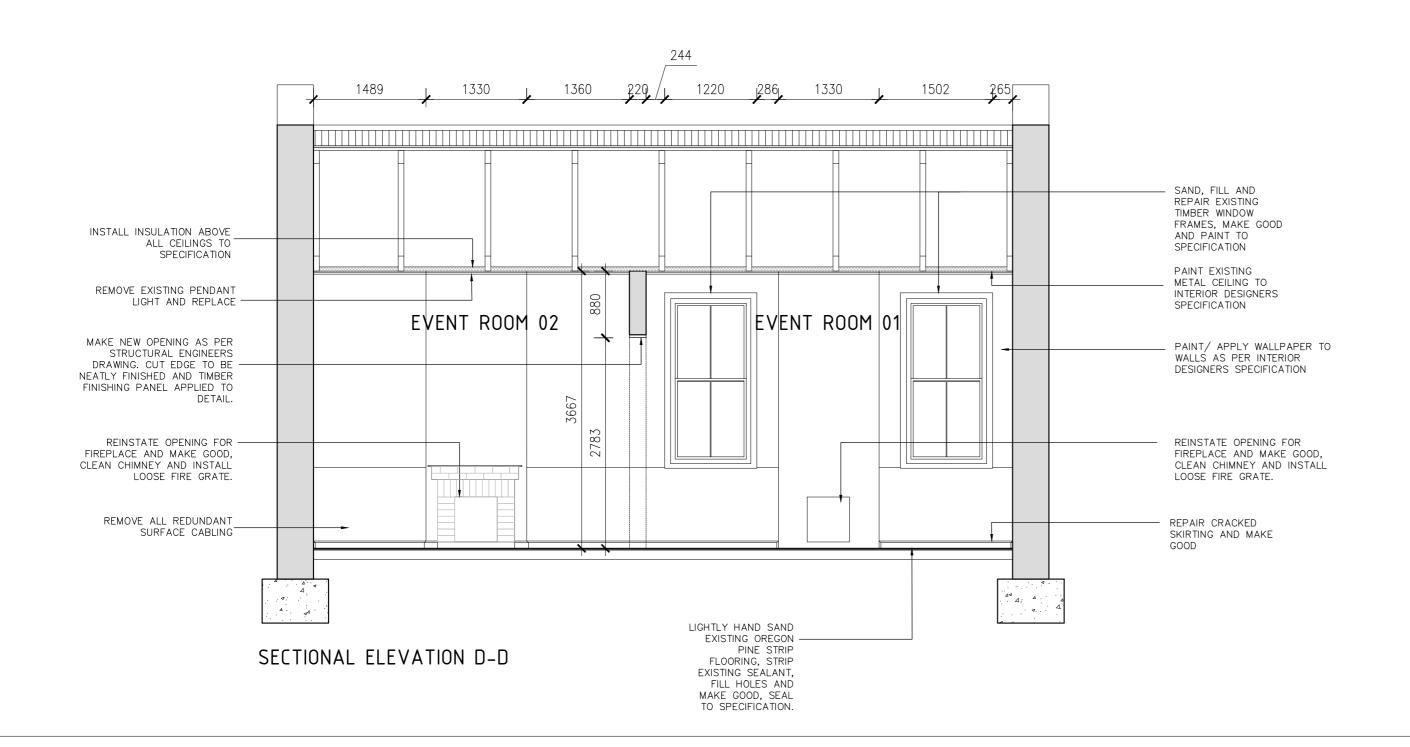

CLIENT NAME
SIGNATURE
DATE

ARCHITECT NAME
SIGNATURE
DATE

ENGINEER NAME
SIGNATURE
DATE



OFFICE 24|7 ARCHITECTURE

072 338 7553 | 011 268 2297 2nd Floor - 26 Baker Street, Rosebank, 2196, Johannesburg P.O. Box 1541, Houghton, 2041 nabeel@nabeelessa.com | www.office24-7.co.za


REVISION NUMBER	DATE OF ISSUE	'CLOUDING' TO BE USED TO INDICATE REVISION AND/OR AREAS ON HOLD.
DESIGN		

Constitution Hill, Old Fort Events Venue 11 Kotze Street Braamfontein


Drawing Title:

Council Submission Section C & D

Date: 26.11.2020	Drawn: VS	Checked: NE	Scale: 1:50	
Project No:	I	Drawing No:		Revision:
2003		A103		
CAD File:		_		

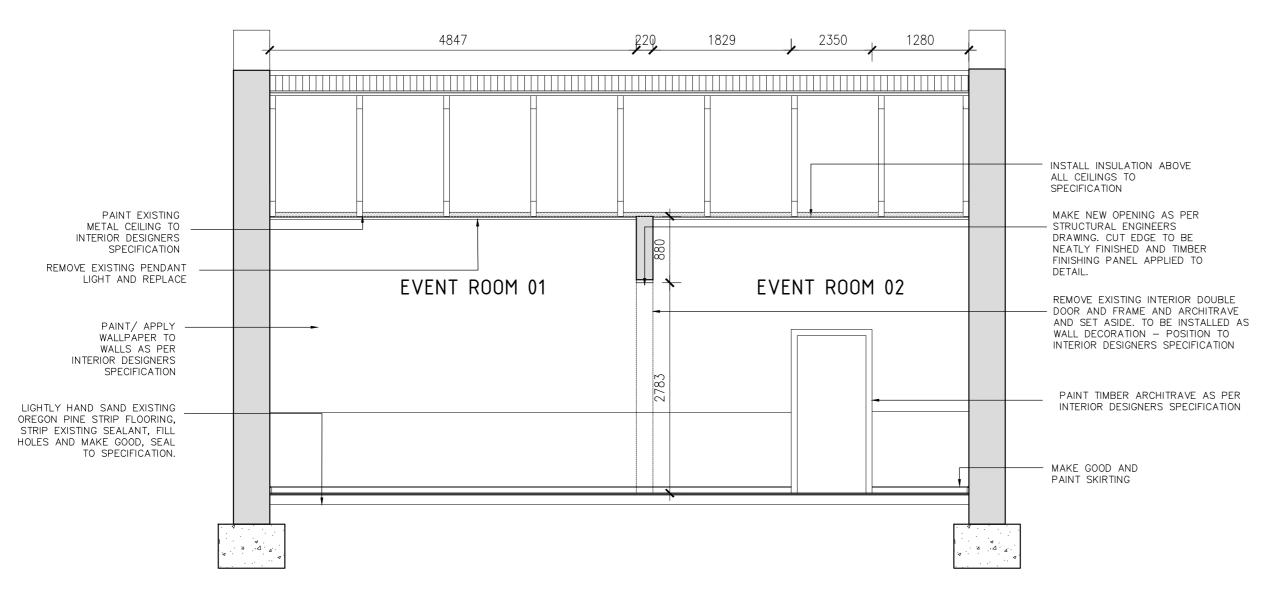

SECTIONAL ELEVATION E-E

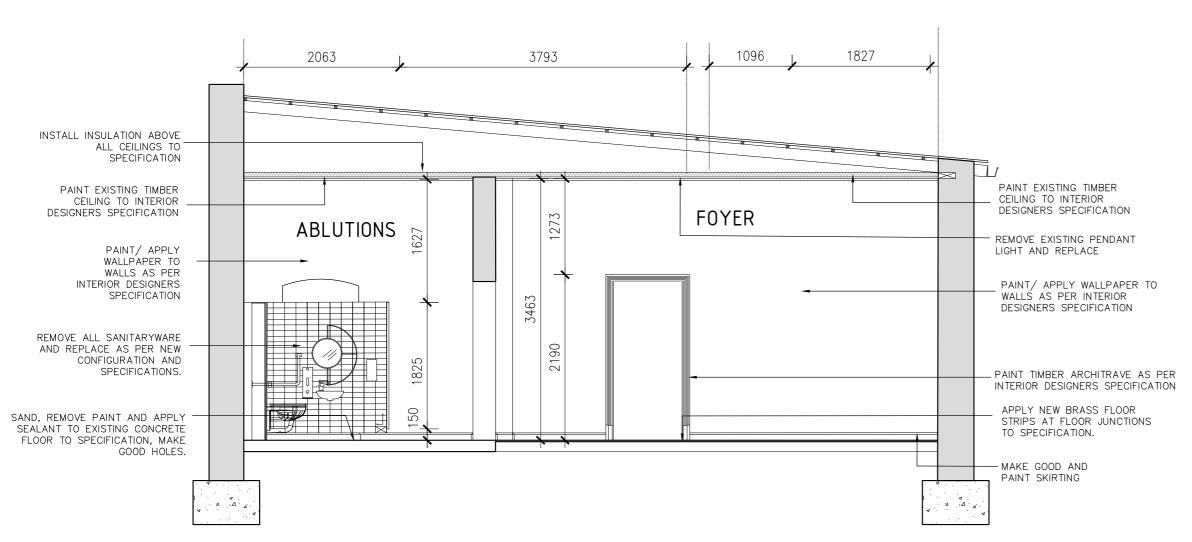

SECTIONAL ELEVATION F-F

CLIENT NAME
SIGNATURE
DATE
ARCHITECT NAME
SIGNATURE
DATE
ENGINEER NAME
SIGNATURE



DATE....

OFFICE 24|7 ARCHITECTURE

072 338 7553 | 011 268 2297 2nd Floor - 26 Baker Street, Rosebank, 2196, Johannesburg P.O. Box 1541, Houghton, 2041 nabeel@nabeelessa.com | www.office24-7.co.za


REVISION NUMBER	DATE OF ISSUE	'CLOUDING' TO BE USED TO INDICATE REVISION AND/OR AREAS ON HOLD.
DESIGN		


11 Kotze Street Braamfontein	Braamfontein
------------------------------	--------------

Drawing Title:

Council Submission Section E & F

Date: 09.09.2020	Drawn: VS	Checked: NE	Scale: 1:50	
Project No:		Drawing No:		Revision:
2003		A104		
CAD File:				

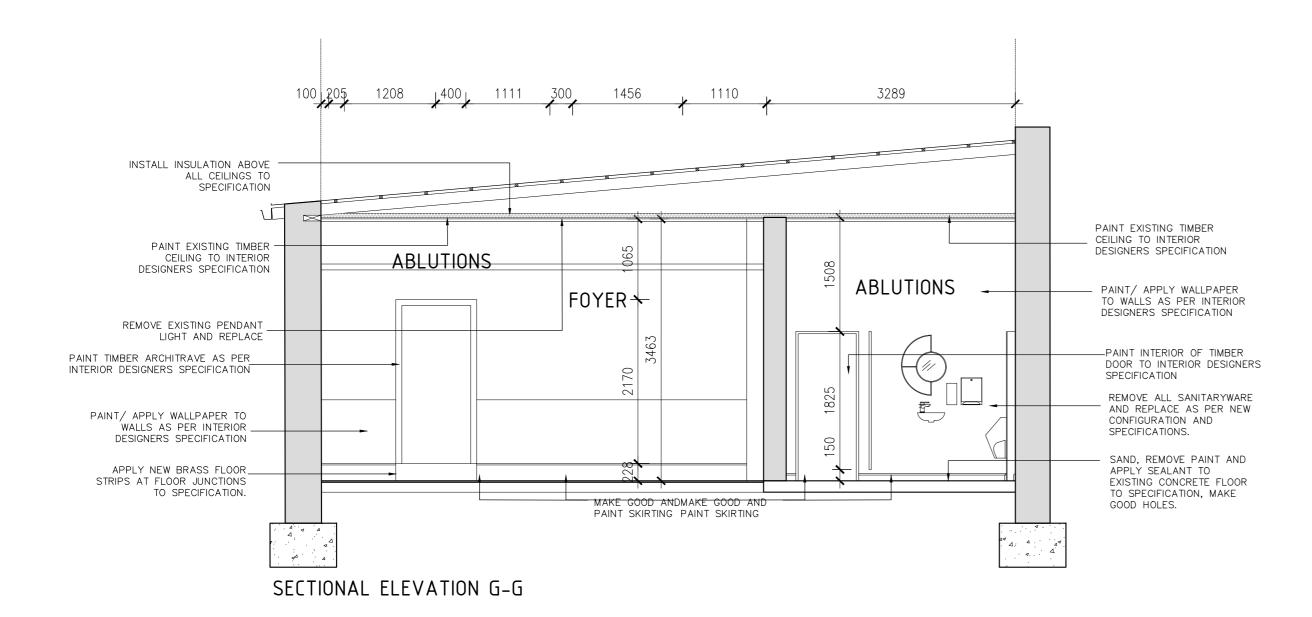

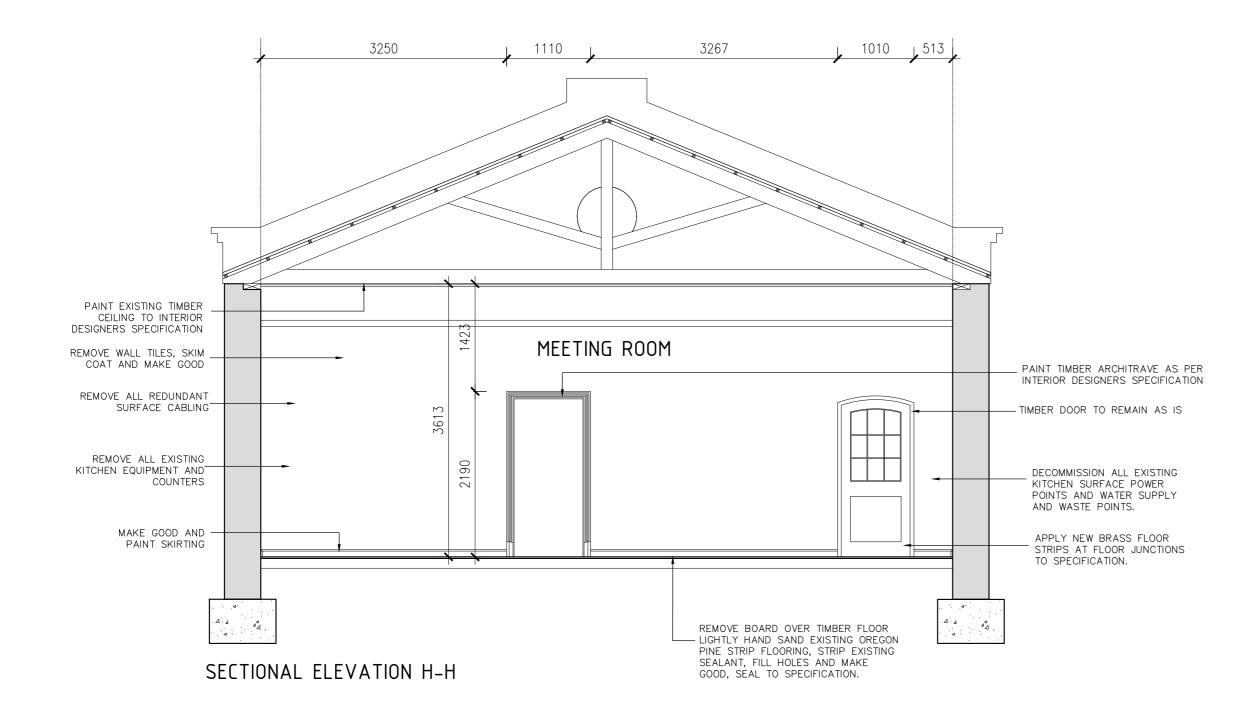

CLIENT NAME	
SIGNATURE	
DATE	

ARCHITECT NAME	
SIGNATURE	
DATE	

ENGINEER NAME
SIGNATURE
DATE



OFFICE 24|7 ARCHITECTURE

072 338 7553 | 011 268 2297 2nd Floor - 26 Baker Street, Rosebank, 2196, Johannesburg P.O. Box 1541, Houghton, 2041 nabeel@nabeelessa.com | www.office24-7.co.za

	REVISION NUMBE	DATE OF ISSUE	'CLOUDING' TO BE USED TO INDICATE REVISION AND/OR AREAS ON HOLD.
ľ	DESIGN		
	DE		
ŀ			
-			
ŀ			
ŀ			
İ			
L			
ŀ			
ŀ			
f			
-			
ŀ			
f			
İ			
-			
ŀ			
L			

Constitution Hill, Old Fort Events Venue 11 Kotze Street Braamfontein

Council Submission
Section G & H

 09.09.2020
 VS
 NE
 1:50

 Project No:
 Drawing No:
 Revision:

Drawn:


Project No: Drawing No: Revision:

2003 A105


CAD File:

Checked:

Scale:

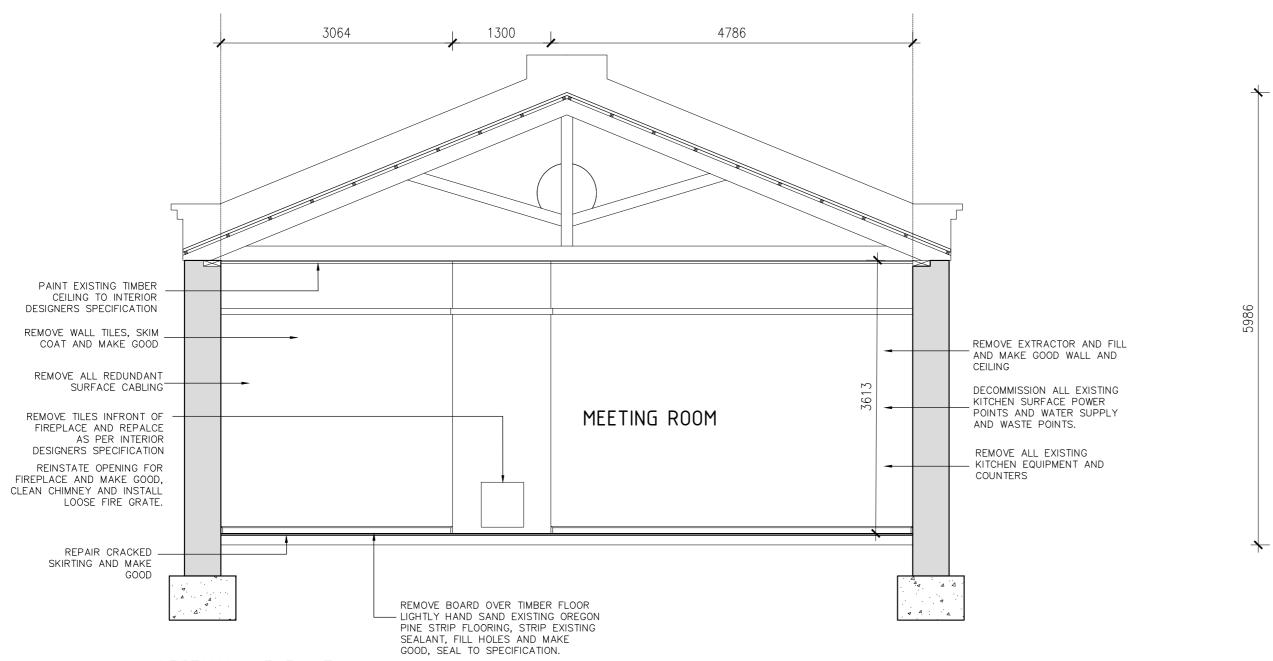

SECTIONAL ELEVATION I-I

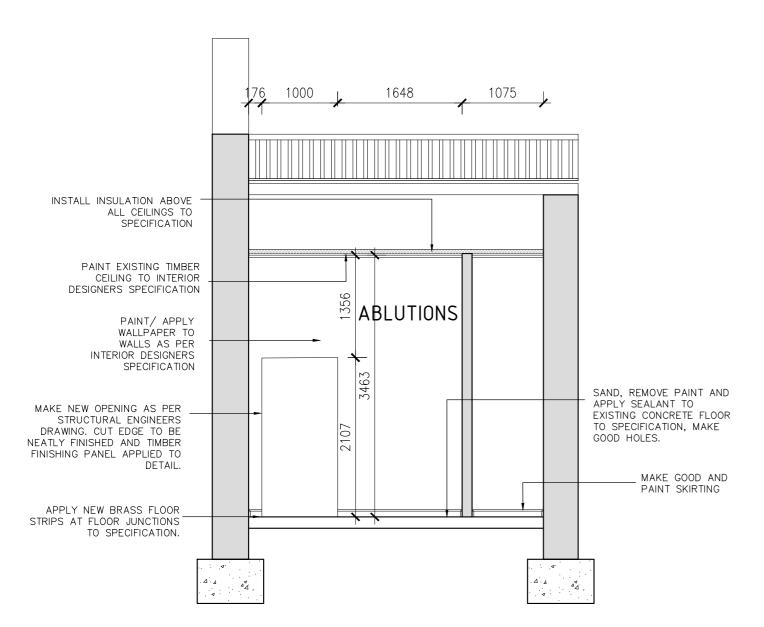

SECTIONAL ELEVATION J-J

I AND THE STATE OF
IGNATURE
ATE

ENGINEER NAME
SIGNATURE
DATE

OFFICE 24|7

SIGNATURE..

OFFICE 24|7 ARCHITECTURE

072 338 7553 | 011 268 2297 2nd Floor - 26 Baker Street, Rosebank, 2196, Johannesburg P.O. Box 1541, Houghton, 2041 nabeel@nabeelessa.com | www.office24-7.co.za

REVISION NUMBER	DATE OF ISSUE	'CLOUDING' TO BE USED TO INDICATE REVISION AND/OR AREAS ON HOLD.
DESIGN		
DES		

Project	Title
_	

Constitution Hill, Old Fort Events Venue 11 Kotze Street Braamfontein

Drawing Title:


Council Submission Section I & J

Duningt No.		Descripe Mar	Davisian
09.09.2020	VS	NE	1:50
Date.	Drawn:	Cnecked:	Scale:

Project No: Drawing No: Revision:

2003 A106

CAD File:

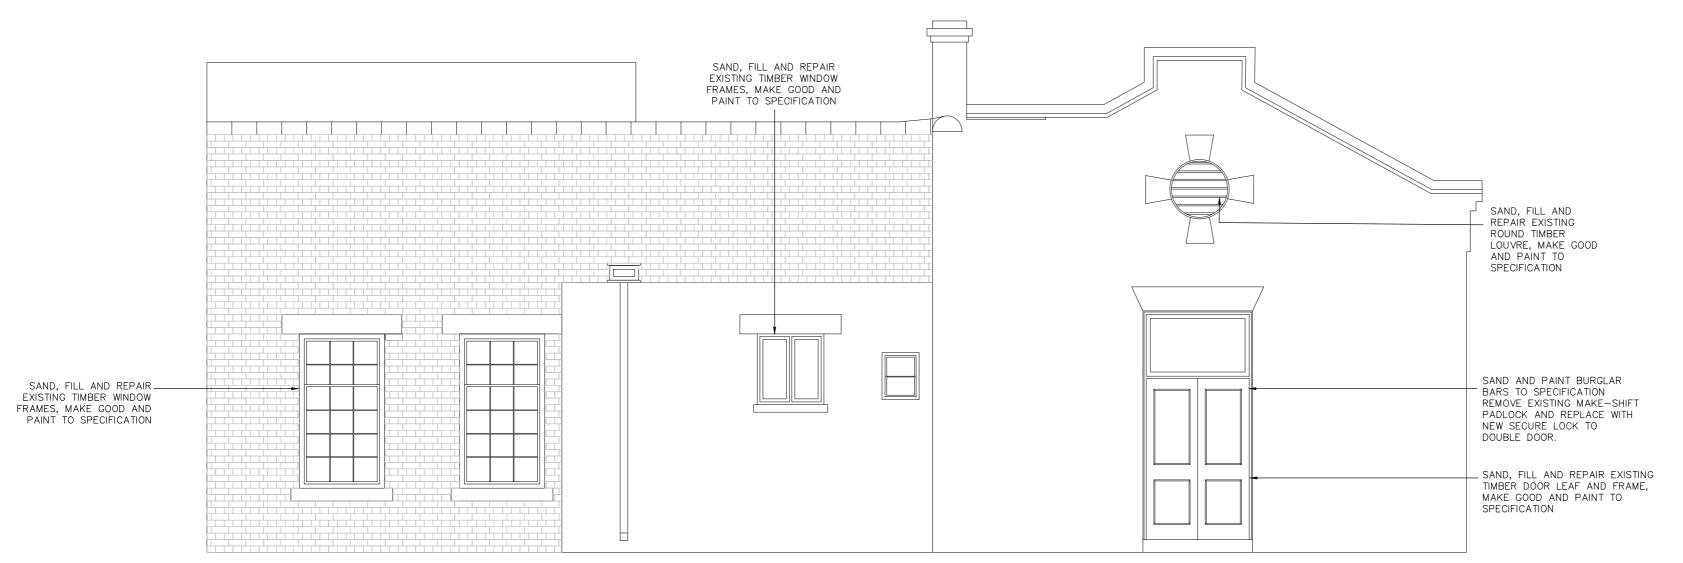

NORTH ELEVATION



SIGNAT		
SIGNAT		ME
SIGNAT		IE
OF 2	FICE 4 7	OFFICE 24 7 ARCHITECTURE 072 338 7553 011 268 2297 2nd Floor - 26 Baker Street, Rosebank, 2196, Johannesi P.O. Box 1541, Houghton, 2041 nabeel@nabeelessa.com www.office24-7.co.za
NUMBER		la cupius, to be used to upporte be good
REVISION	DATE OF ISSUE	'CLOUDING' TO BE USED TO INDICATE REVISION AND/OR AREAS ON HOLD.
DESIGN	DATE OF ISSUE	
REVISION	DATE OF ISSUE	
REVISION	DATE OF ISSUE	
REVISION	DATE OF ISSUE	

Constitution I 11 Kotze Stro Braamfontei	
Council Subi	

26.11.2020	VS	NE	1:50
Project No:		Drawing No:	Revision:
2003		A107	
CAD File:			



EAST ELEVATION

CLIENT NAME			
SIGNATURE			
DATE			
ARCHITECT NAME			
SIGNATURE			
DATE			
ENGINEER NAME			
SIGNATURE			
SIGNATURE			

	REVISION NUMBER	DATE OF ISSUE	'CLOUDING' TO BE USED TO INDICATE REVISION AND/OR AREAS ON HOLD.
DESIGN			
DES			
	-		

Constitution I 11 Kotze Stre Braamfonteir	
Drawing Title: Council Subr	mission

East Ele	evation	
Date: 26 11 2020	Drawn: VS	Checked NF

Date: 26.11.2020	Drawn: VS	Checked: NE	Scale: 1:50	
Project No:	Drawing No:			Revision:
2003		A108		

CAD File: