

**EXISTING GROUND STOREY**

Scale 1:100

**Alterations to Existing House**


ERF 457, 1 Rosebank Place, Oranjezicht, Cape Town, 8001


**EXISTING GROUND STOREY**

2022.01.20

SCALE 1:100 @ A3

**SWANSILVA**  
ARCHITECTURE

 

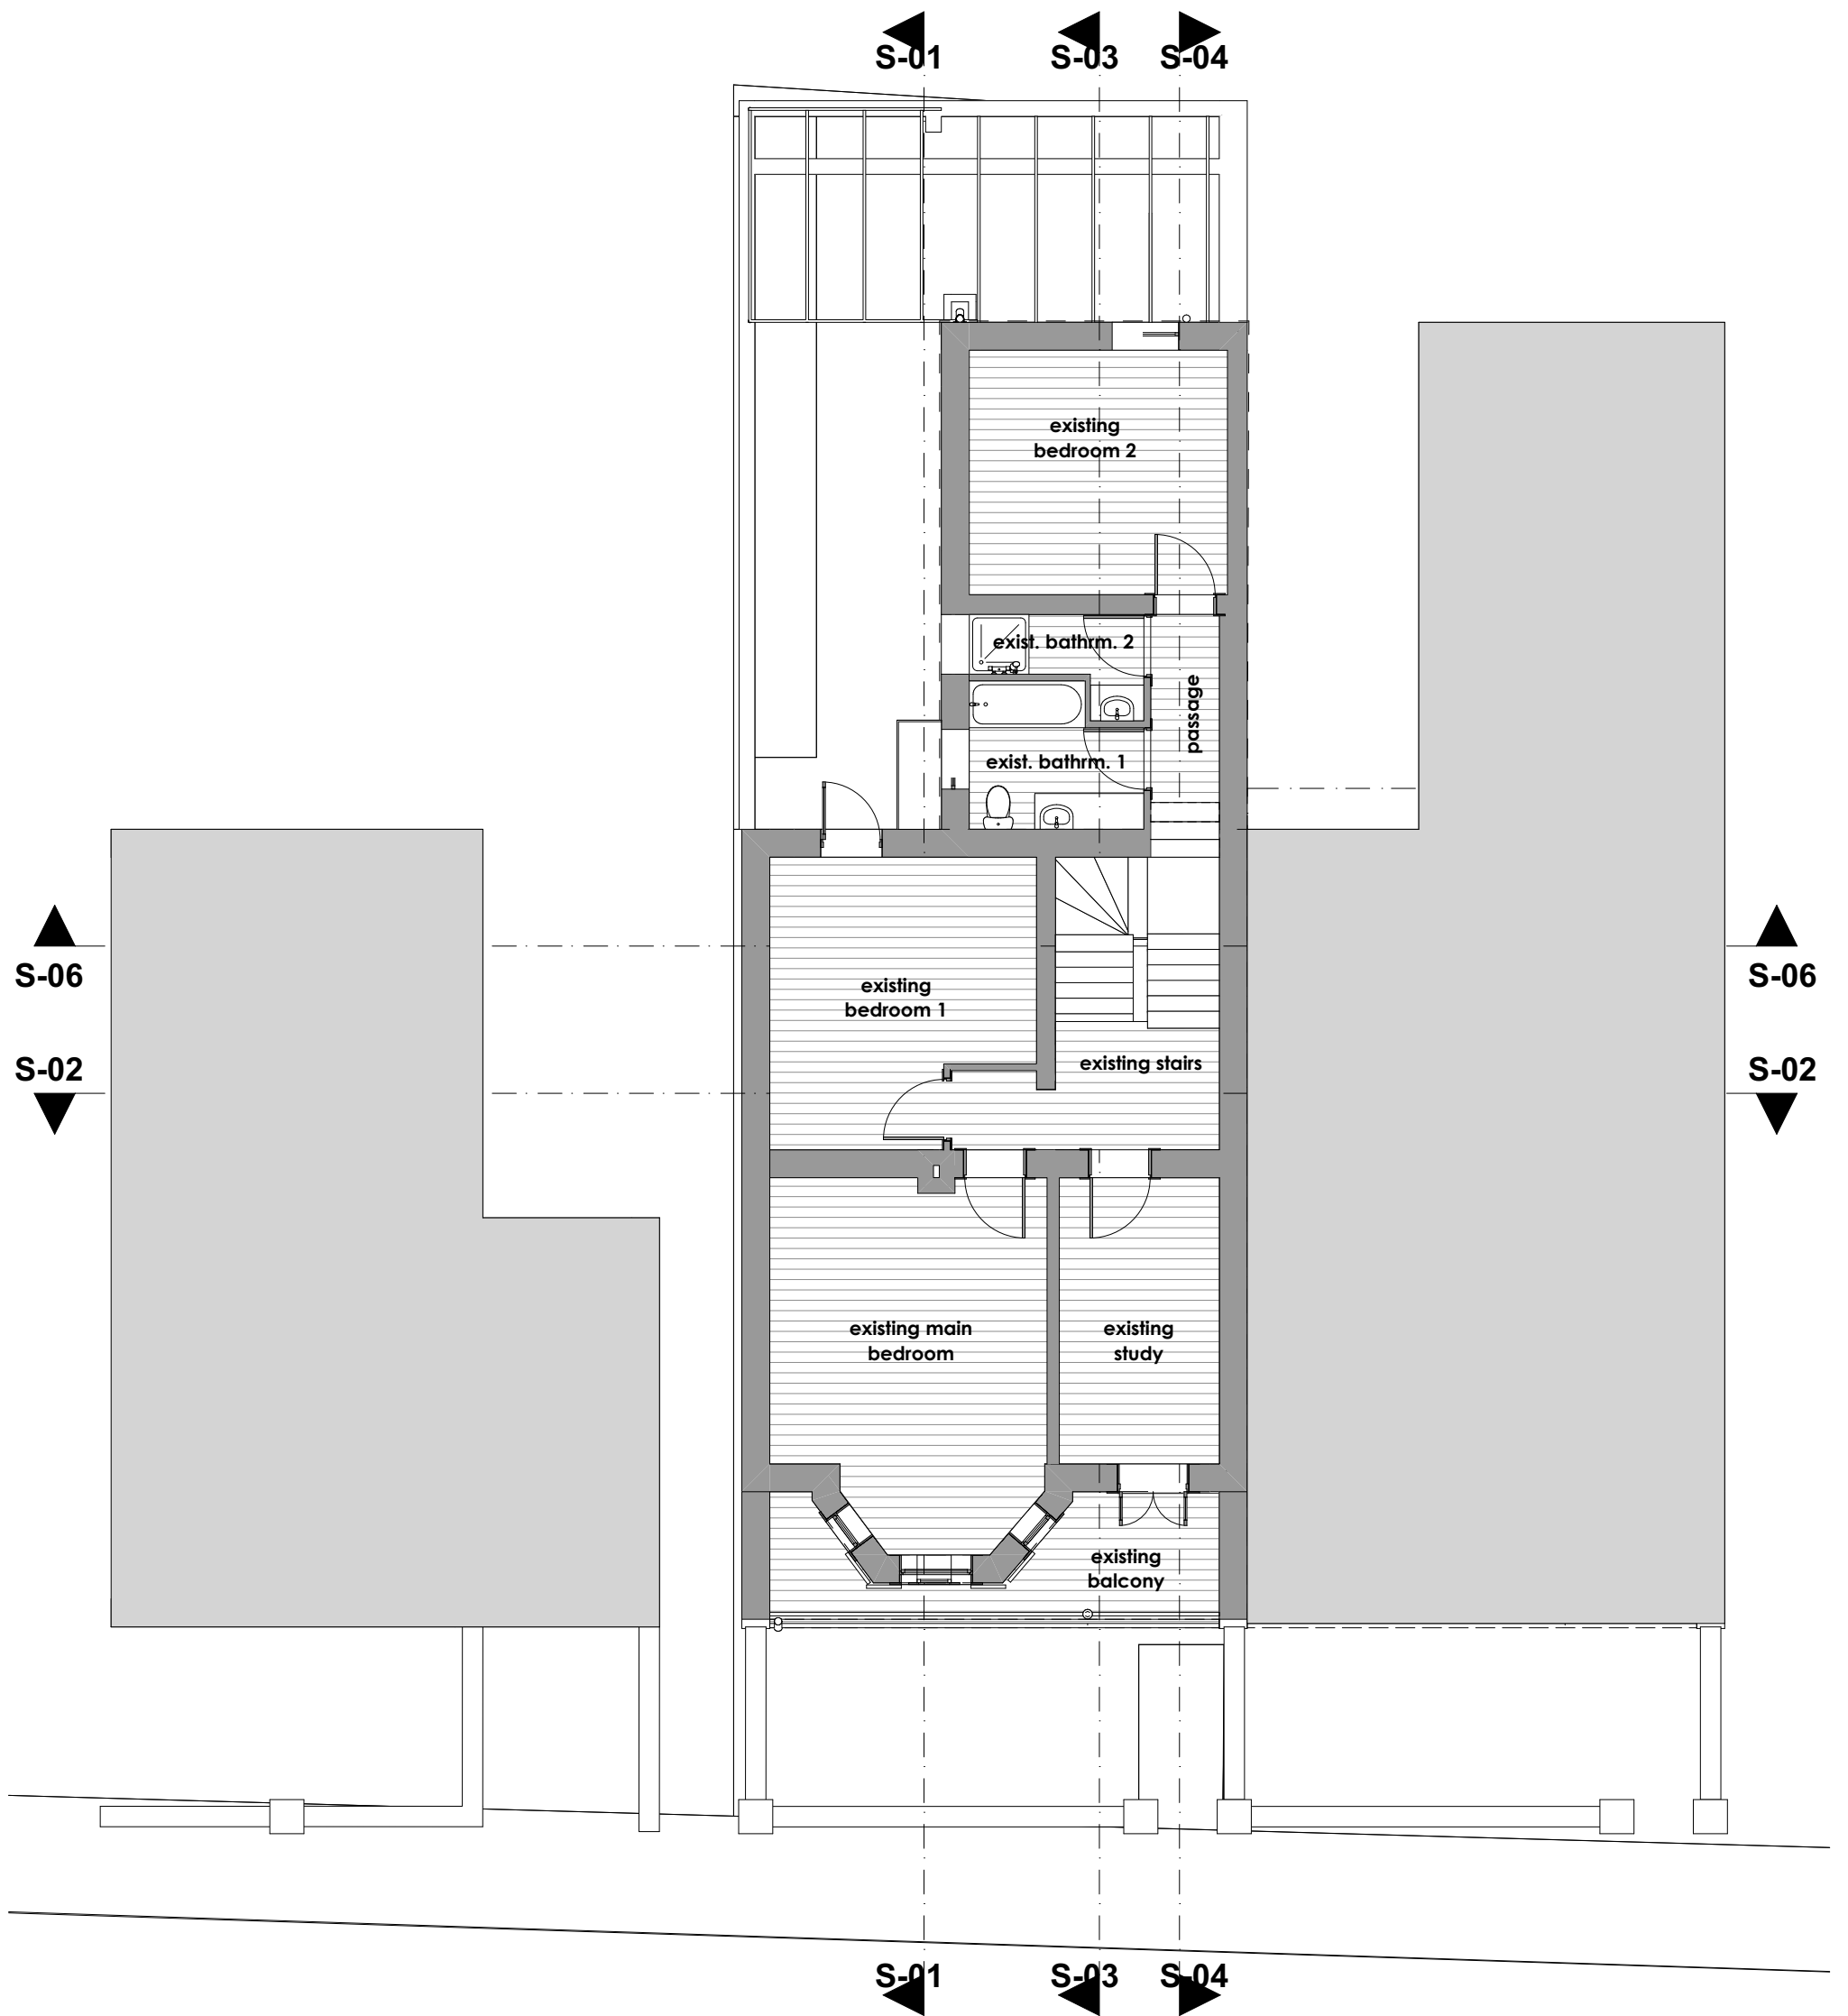

**EXISTING FIRST STOREY**

Scale 1:100


**Alterations to Existing House**

ERF 457, 1 Rosebank Place, Oranjezicht, Cape Town, 8001

**EXISTING FIRST STOREY**

2022.01.20

SCALE 1:100 @ A3

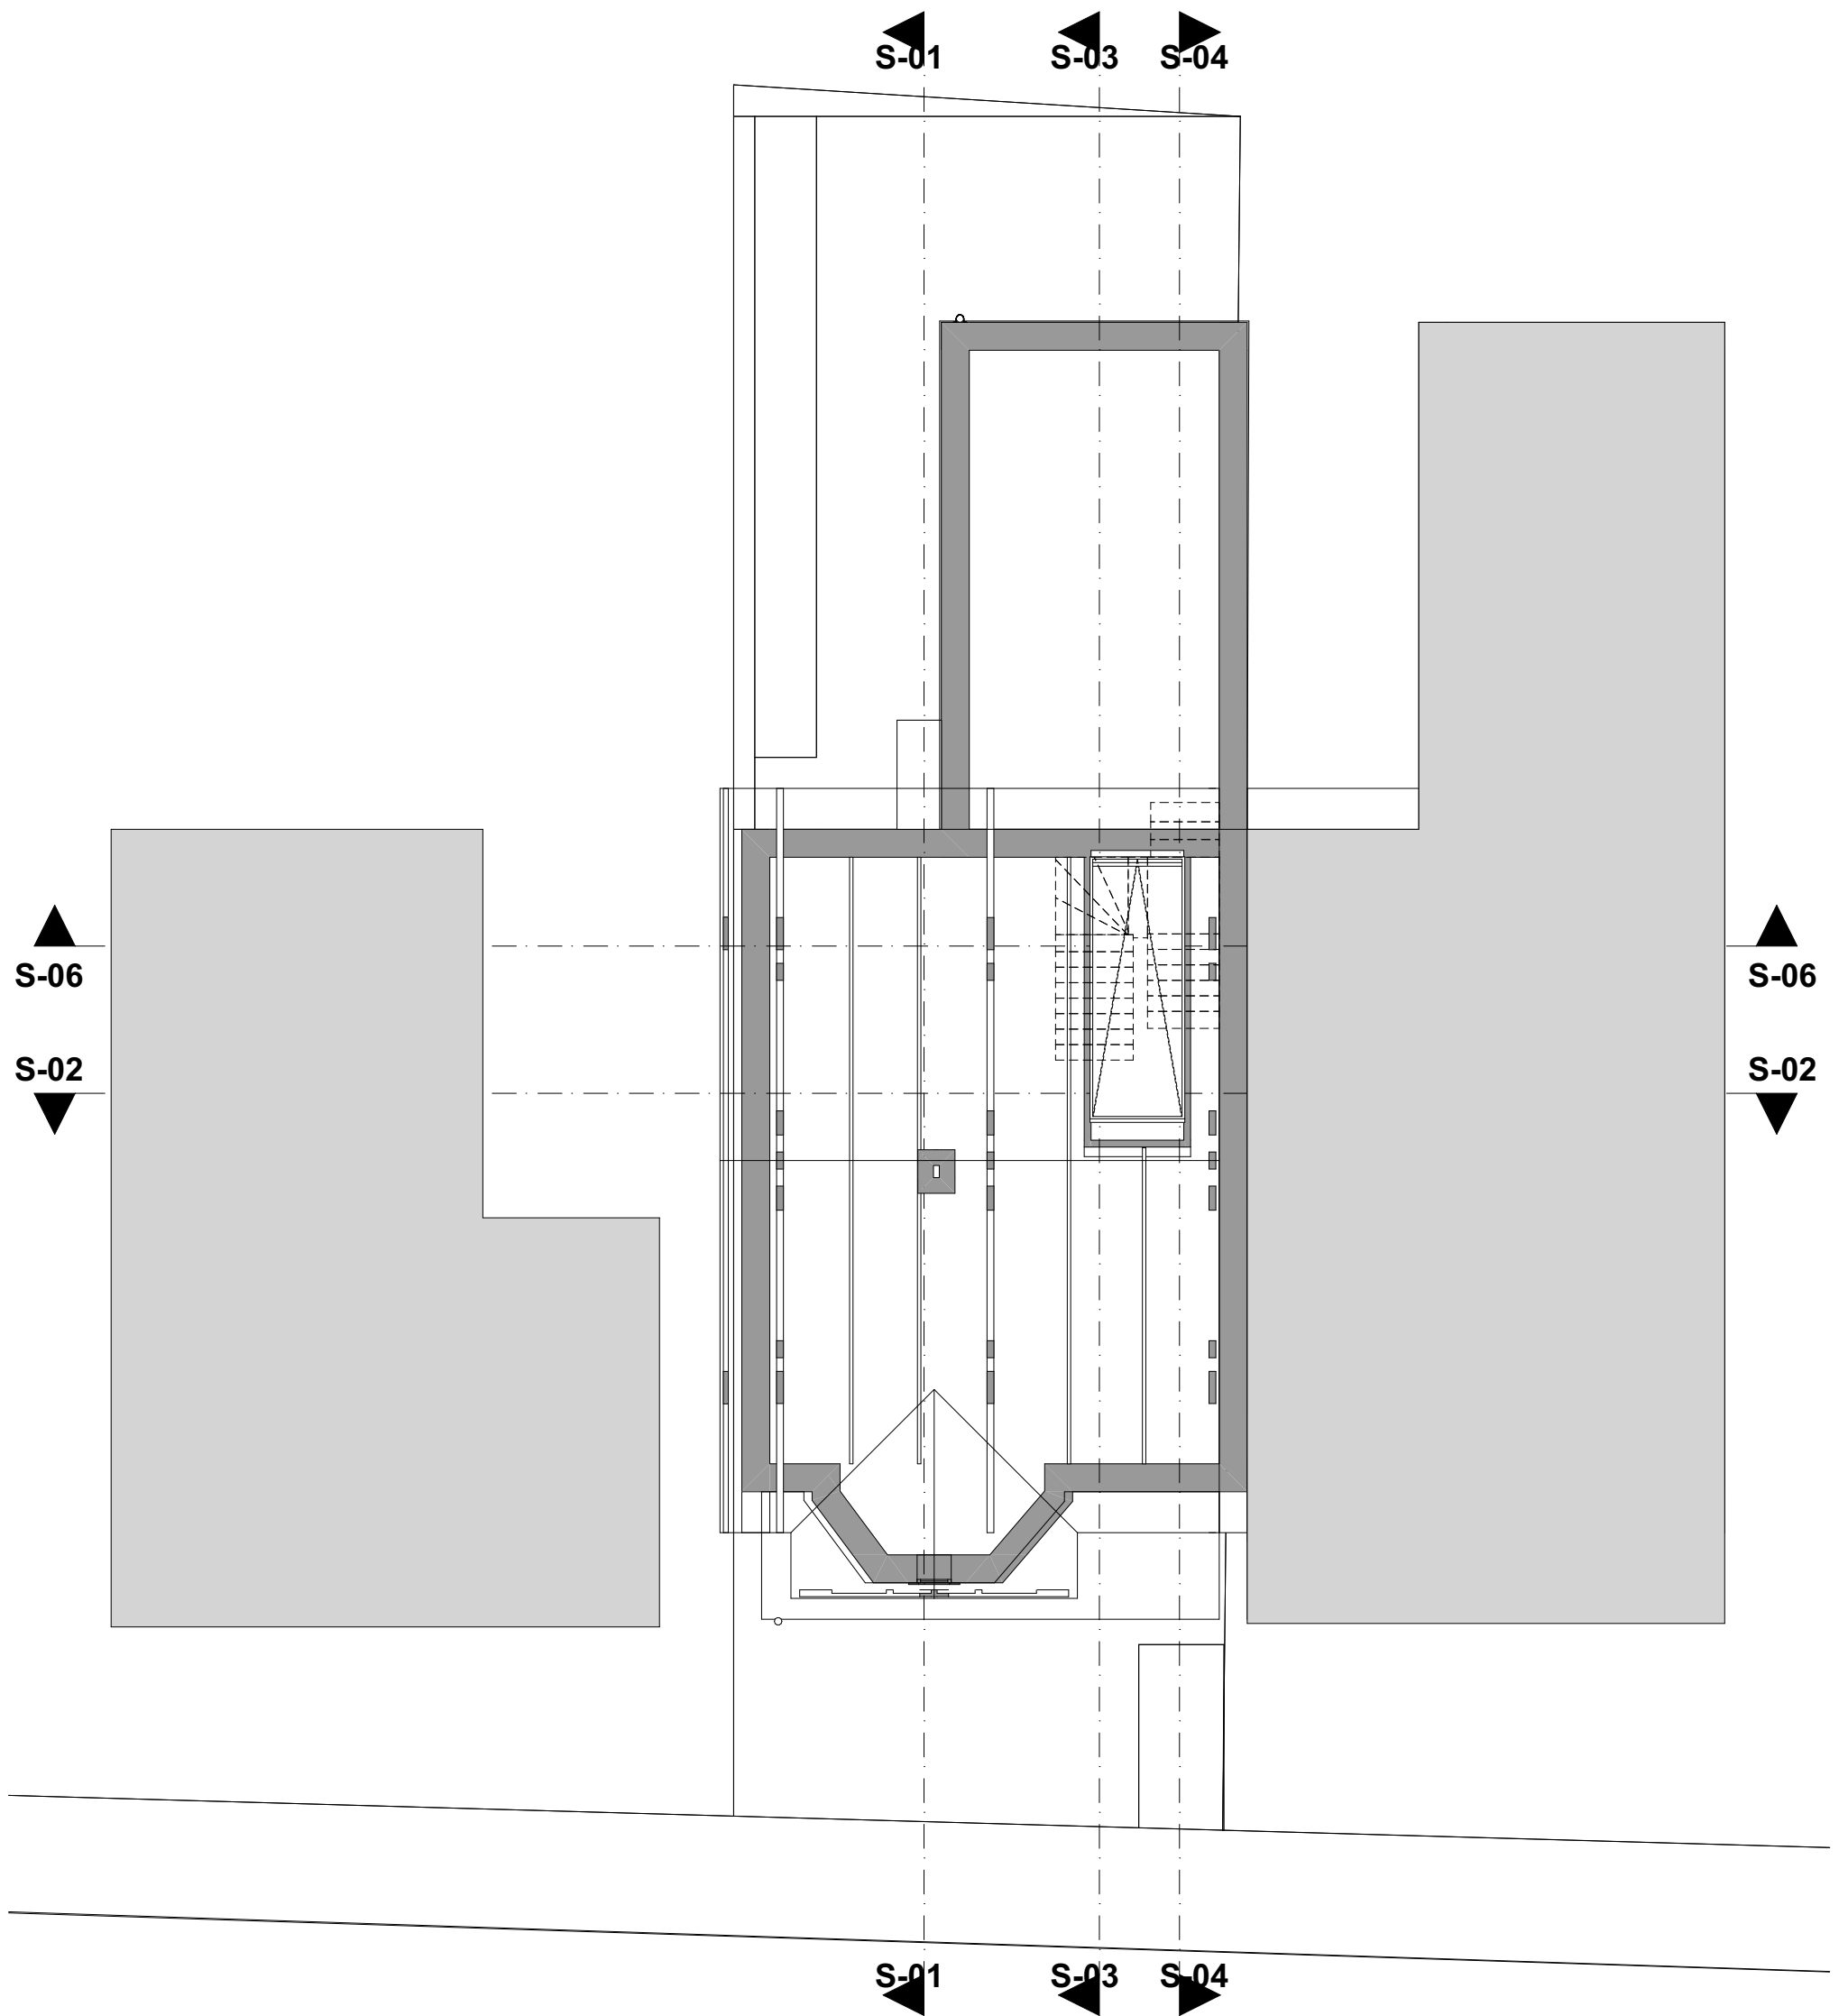

**EXISTING SECOND STOREY**

Scale 1:100

**Alterations to Existing House**


ERF 457, 1 Rosebank Place, Oranjezicht, Cape Town, 8001


**EXISTING SECOND STOREY**

2022.01.20

SCALE 1:100 @ A3

**SWANSILVA**  
ARCHITECTURE

 

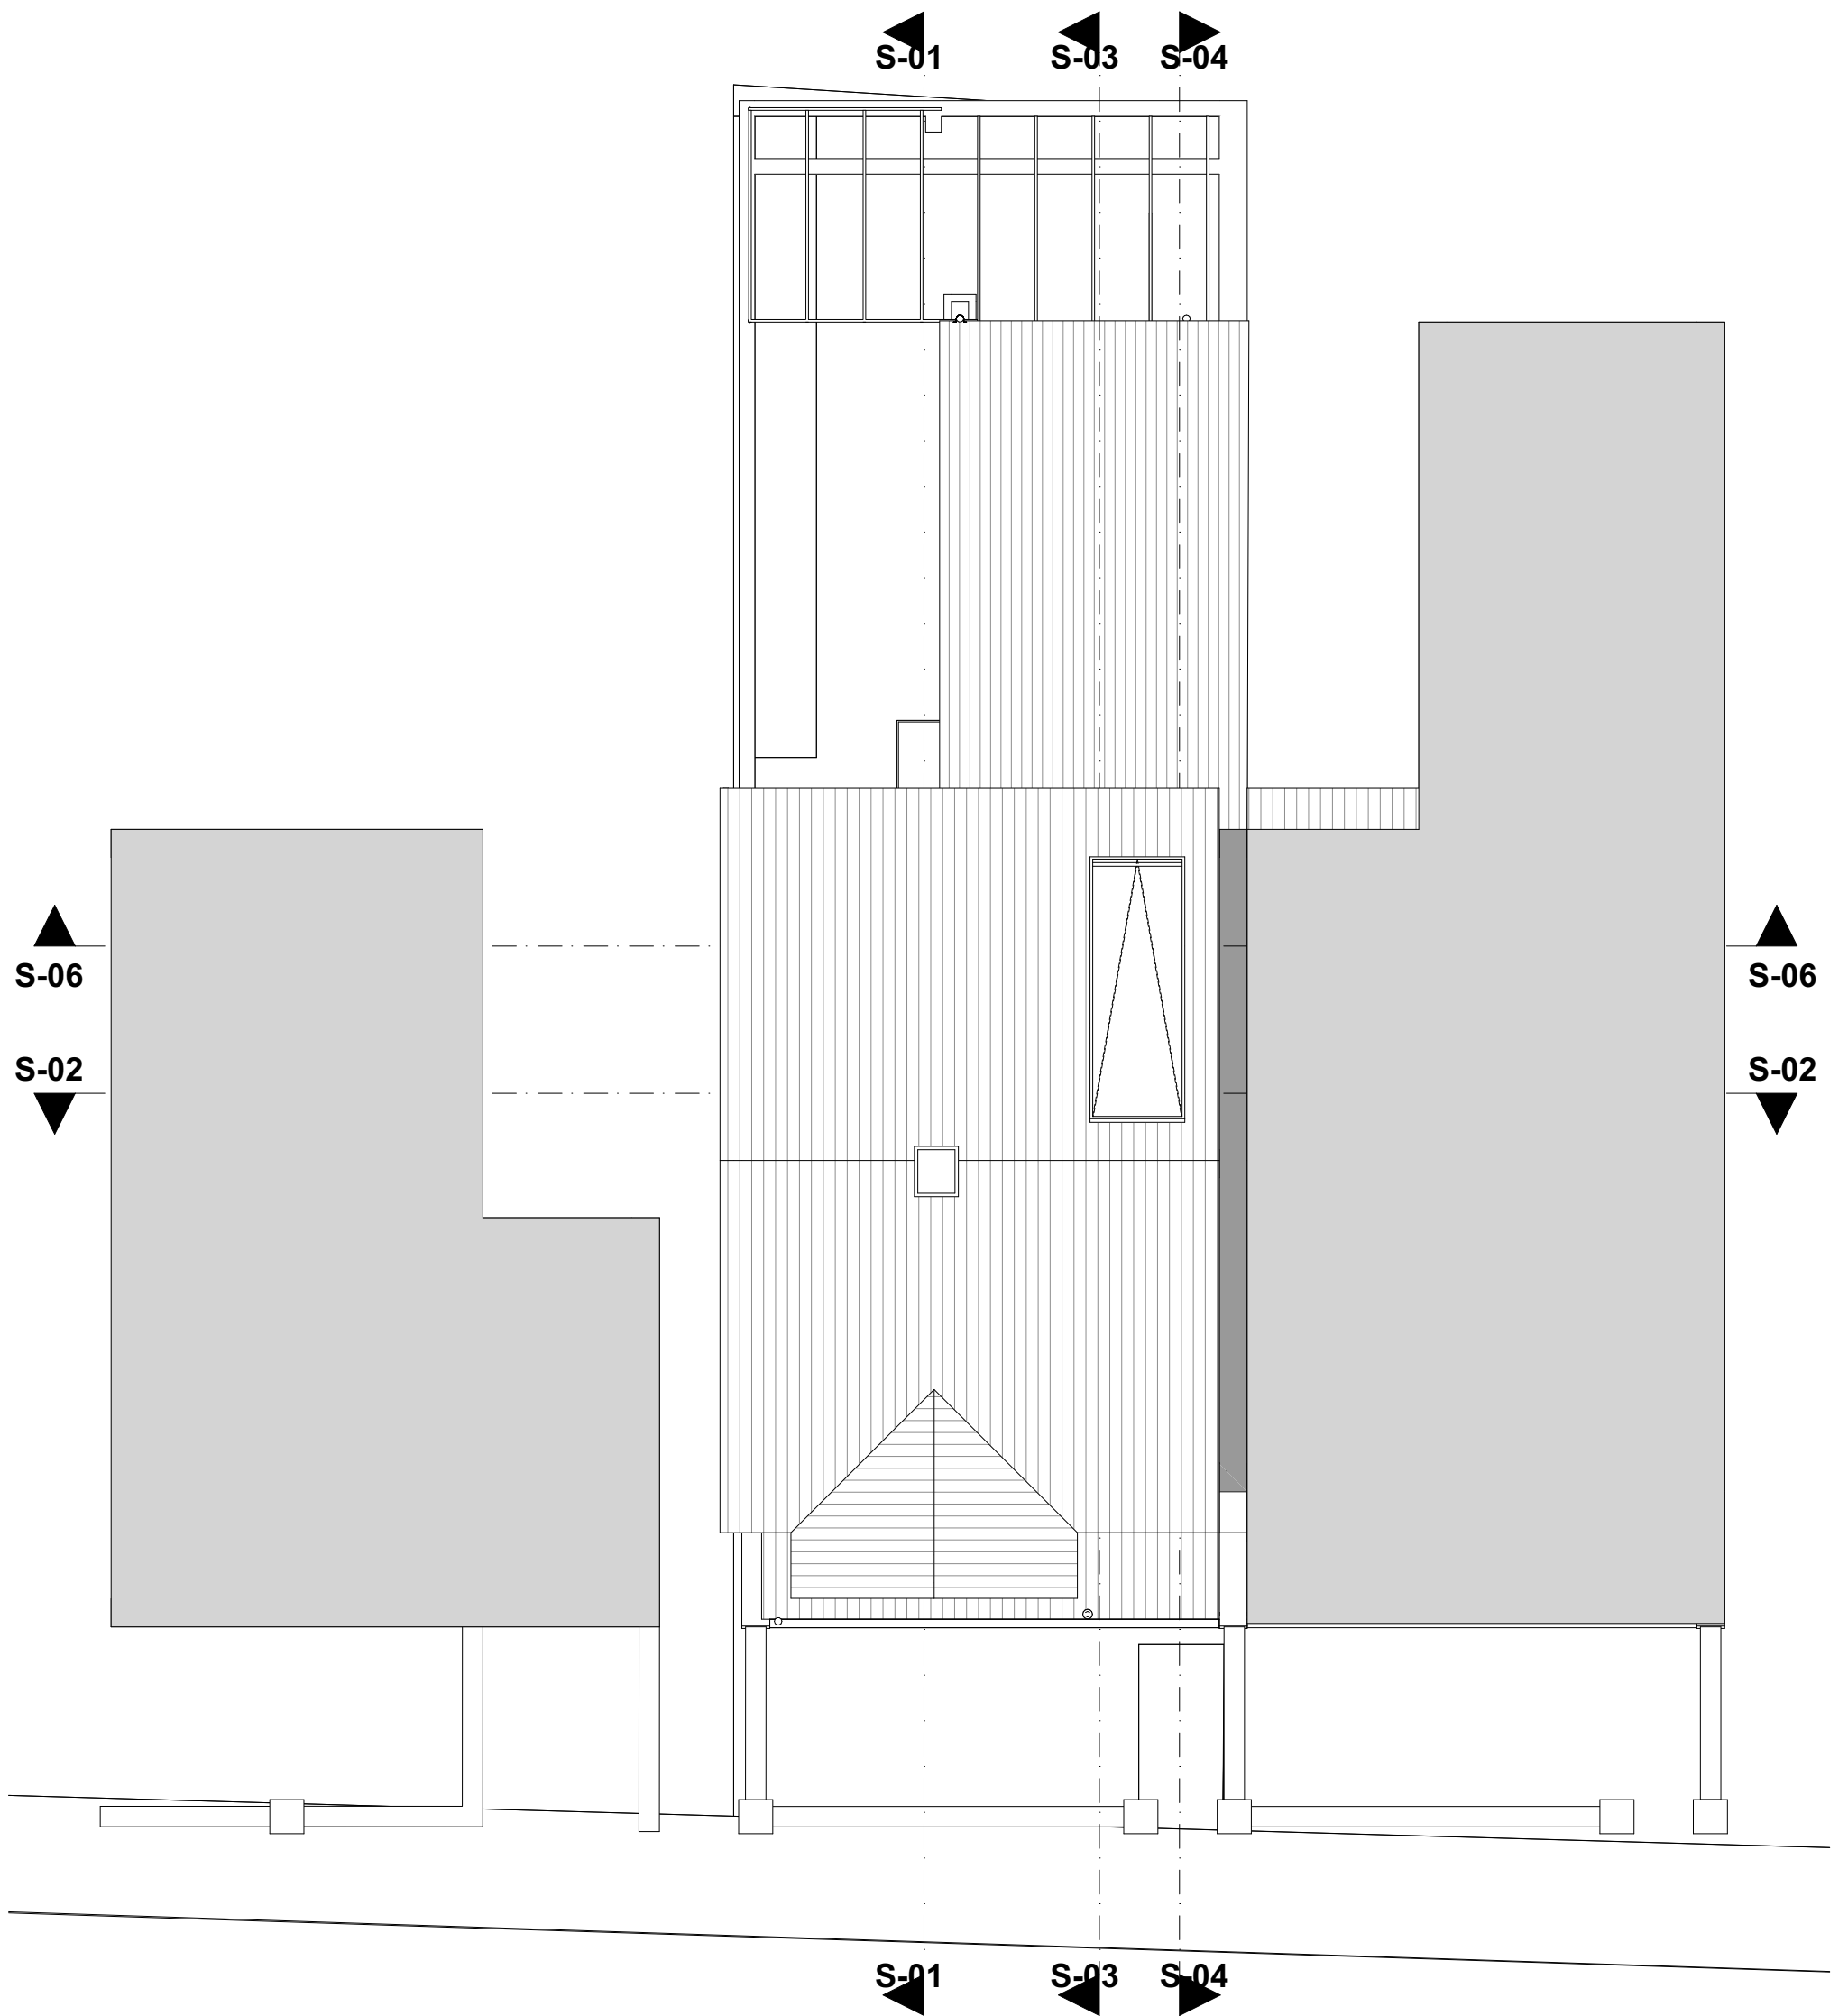

**EXISTING ROOF**

Scale 1:100

**Alterations to Existing House**


ERF 457, 1 Rosebank Place, Oranjezicht, Cape Town, 8001


**EXISTING ROOF PLAN**

2022.01.20

SCALE 1:100 @ A3

**SWANSILVA**  
ARCHITECTURE

 

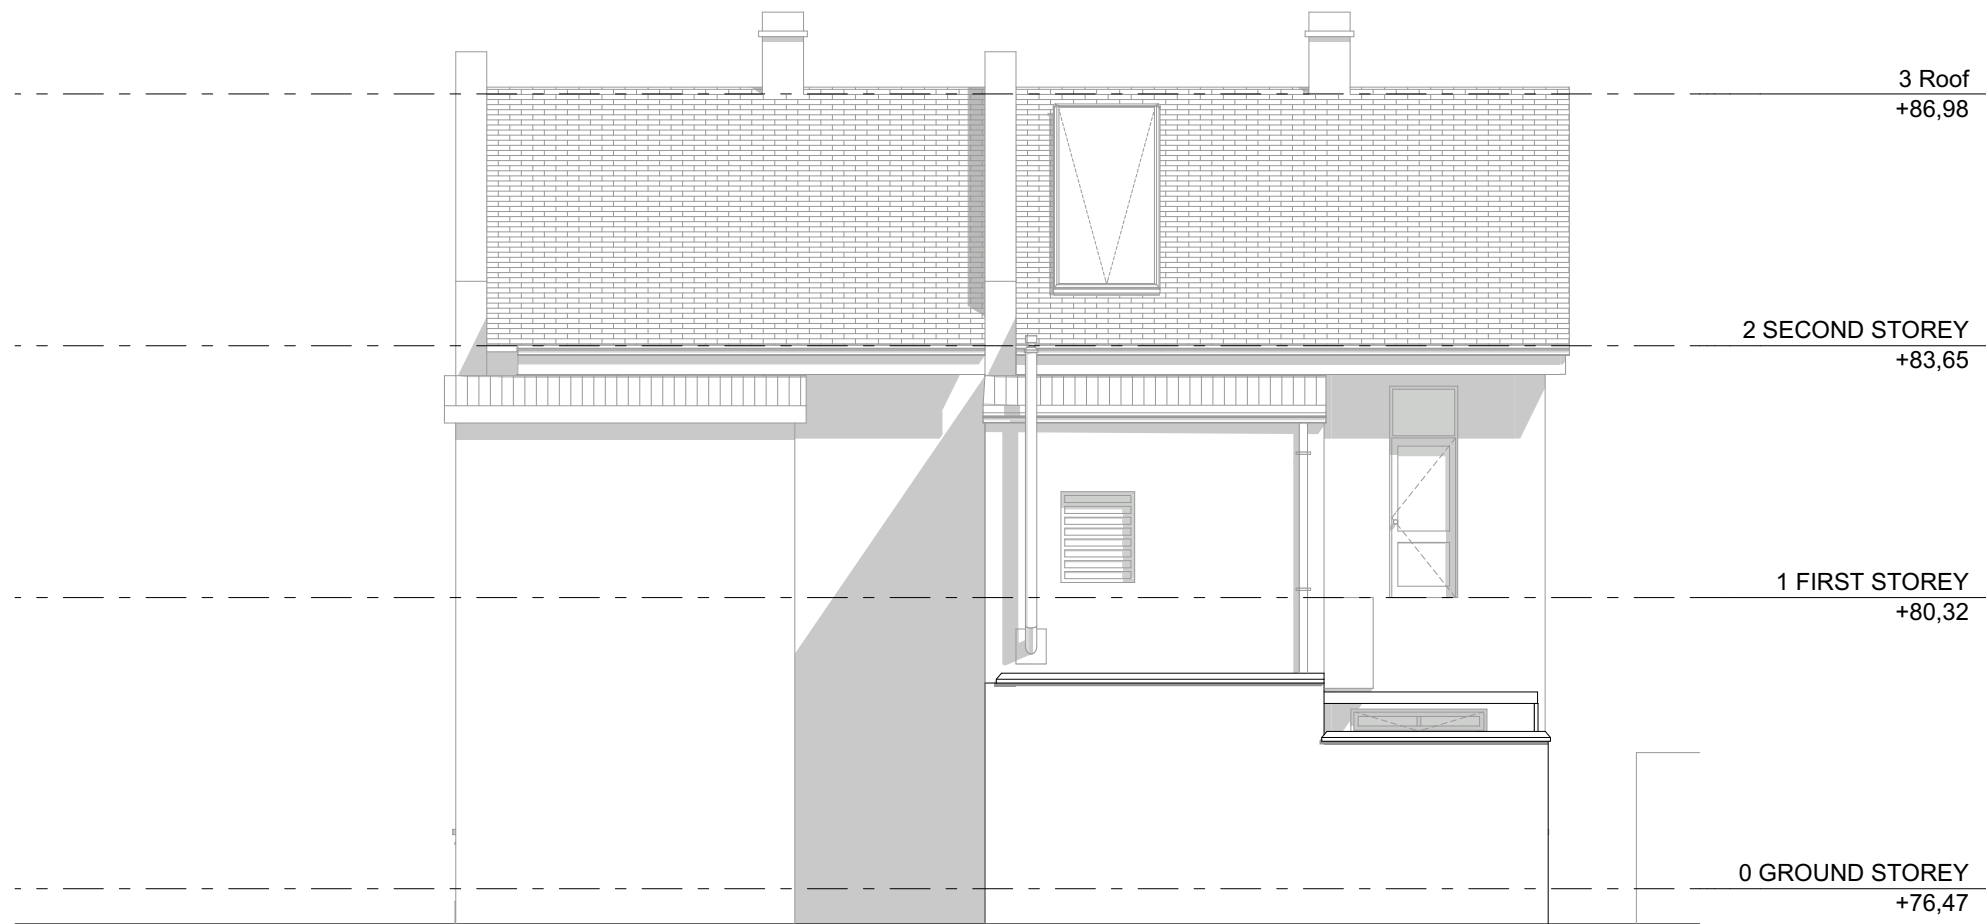

**EXISTING NORTH ELEVATION**  
Scale 1:100

**Alterations to Existing House**

ERF 457, 1 Rosebank Place, Oranjezicht, Cape Town, 8001

**EXISTING ELEVATIONS**

2022.01.20  
SCALE 1:000 @ A3




**EXISTING SOUTH ELEVATION**  
Scale 1:100

**Alterations to Existing House**


ERF 457, 1 Rosebank Place, Oranjezicht, Cape Town, 8001

**EXISTING ELEVATIONS**

2022.01.20  
SCALE 1:000 @ A3

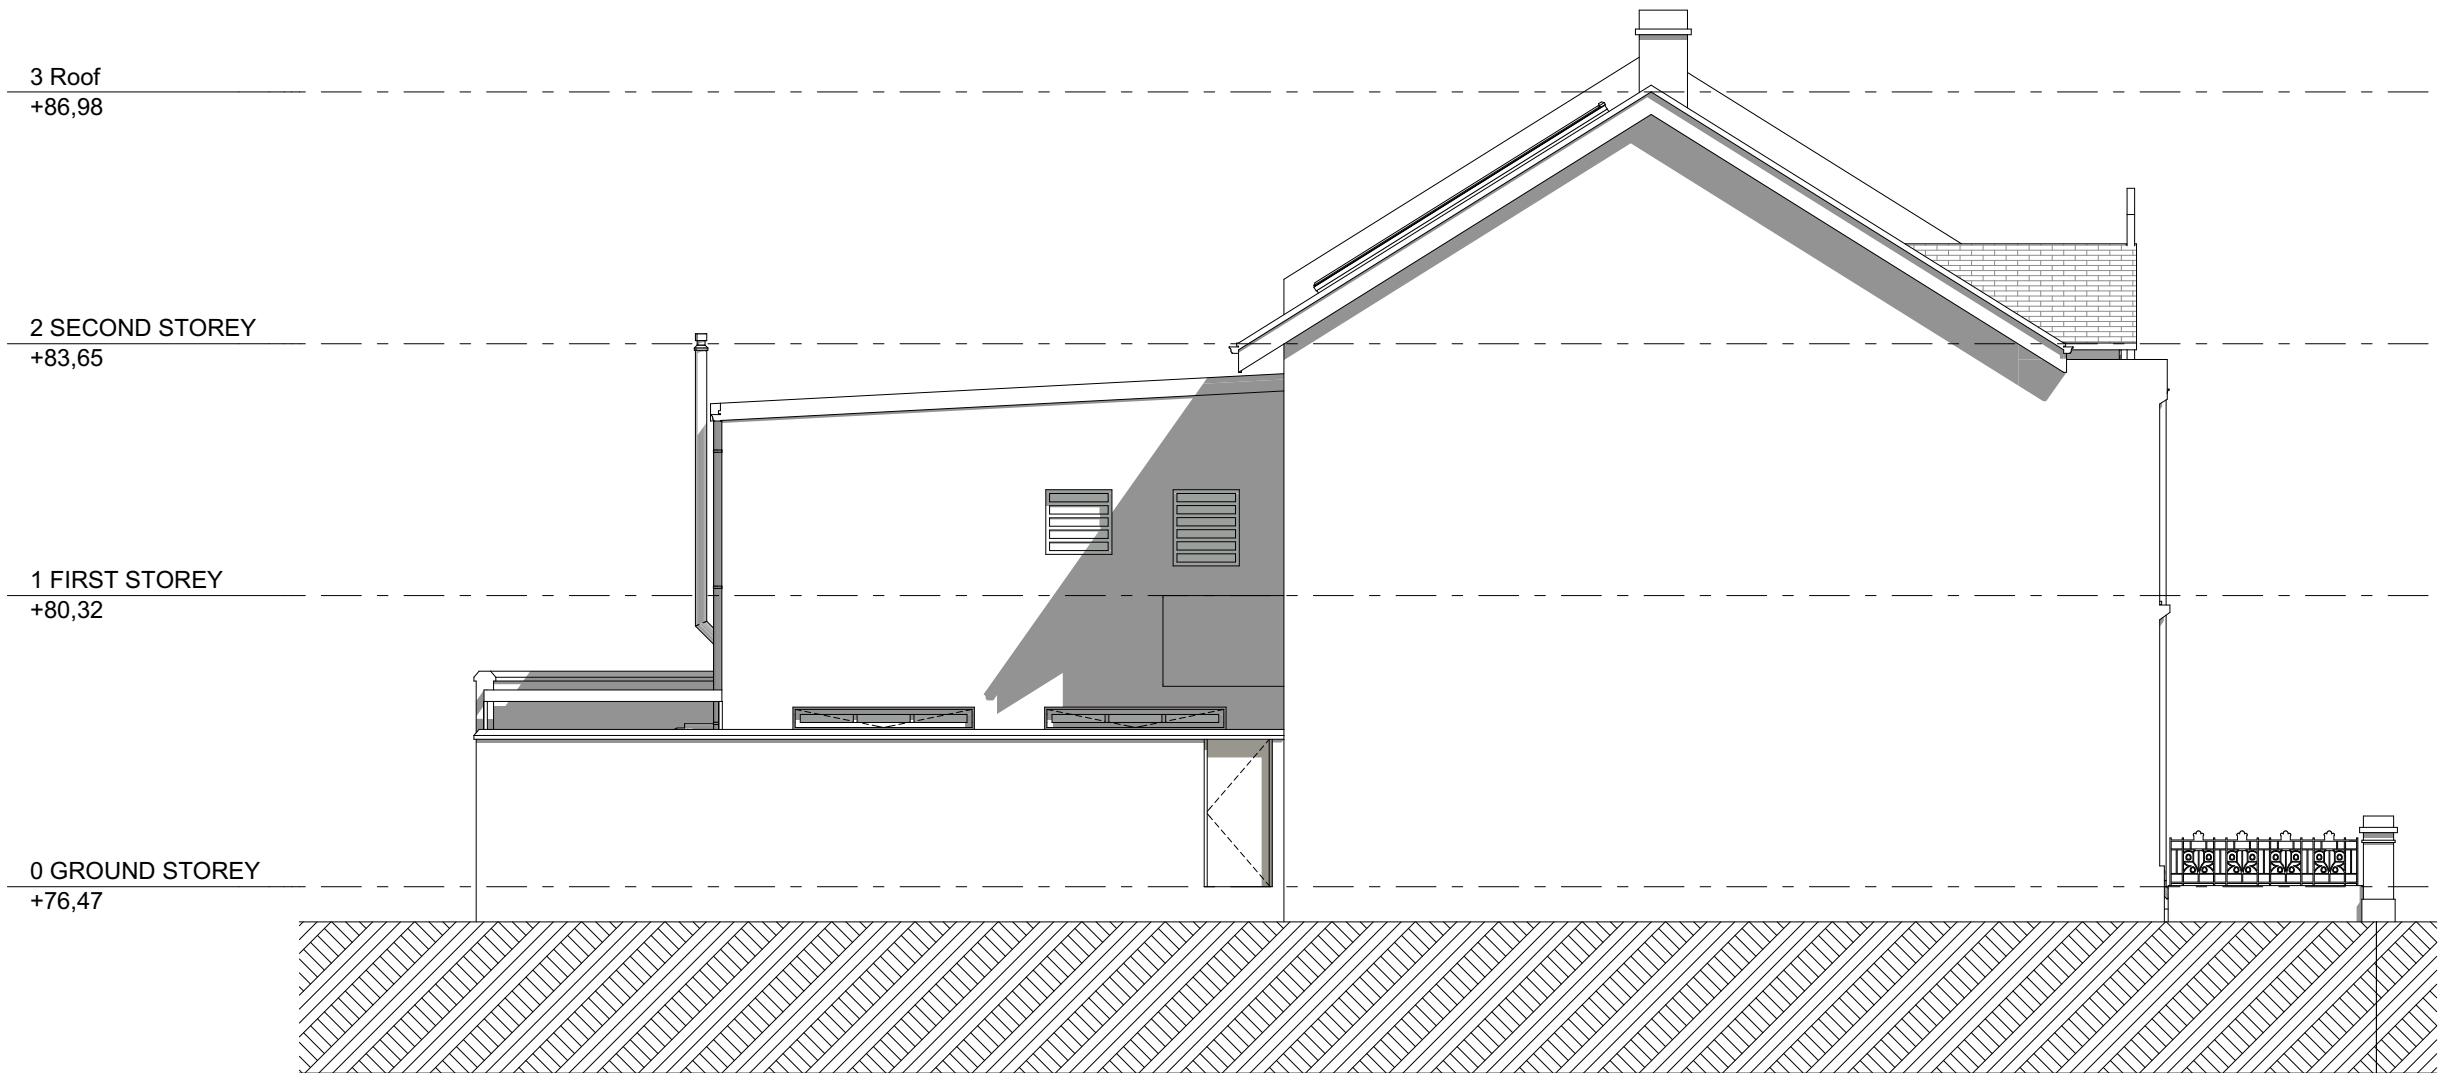

**EXISTING WEST ELEVATION**  
Scale 1:100

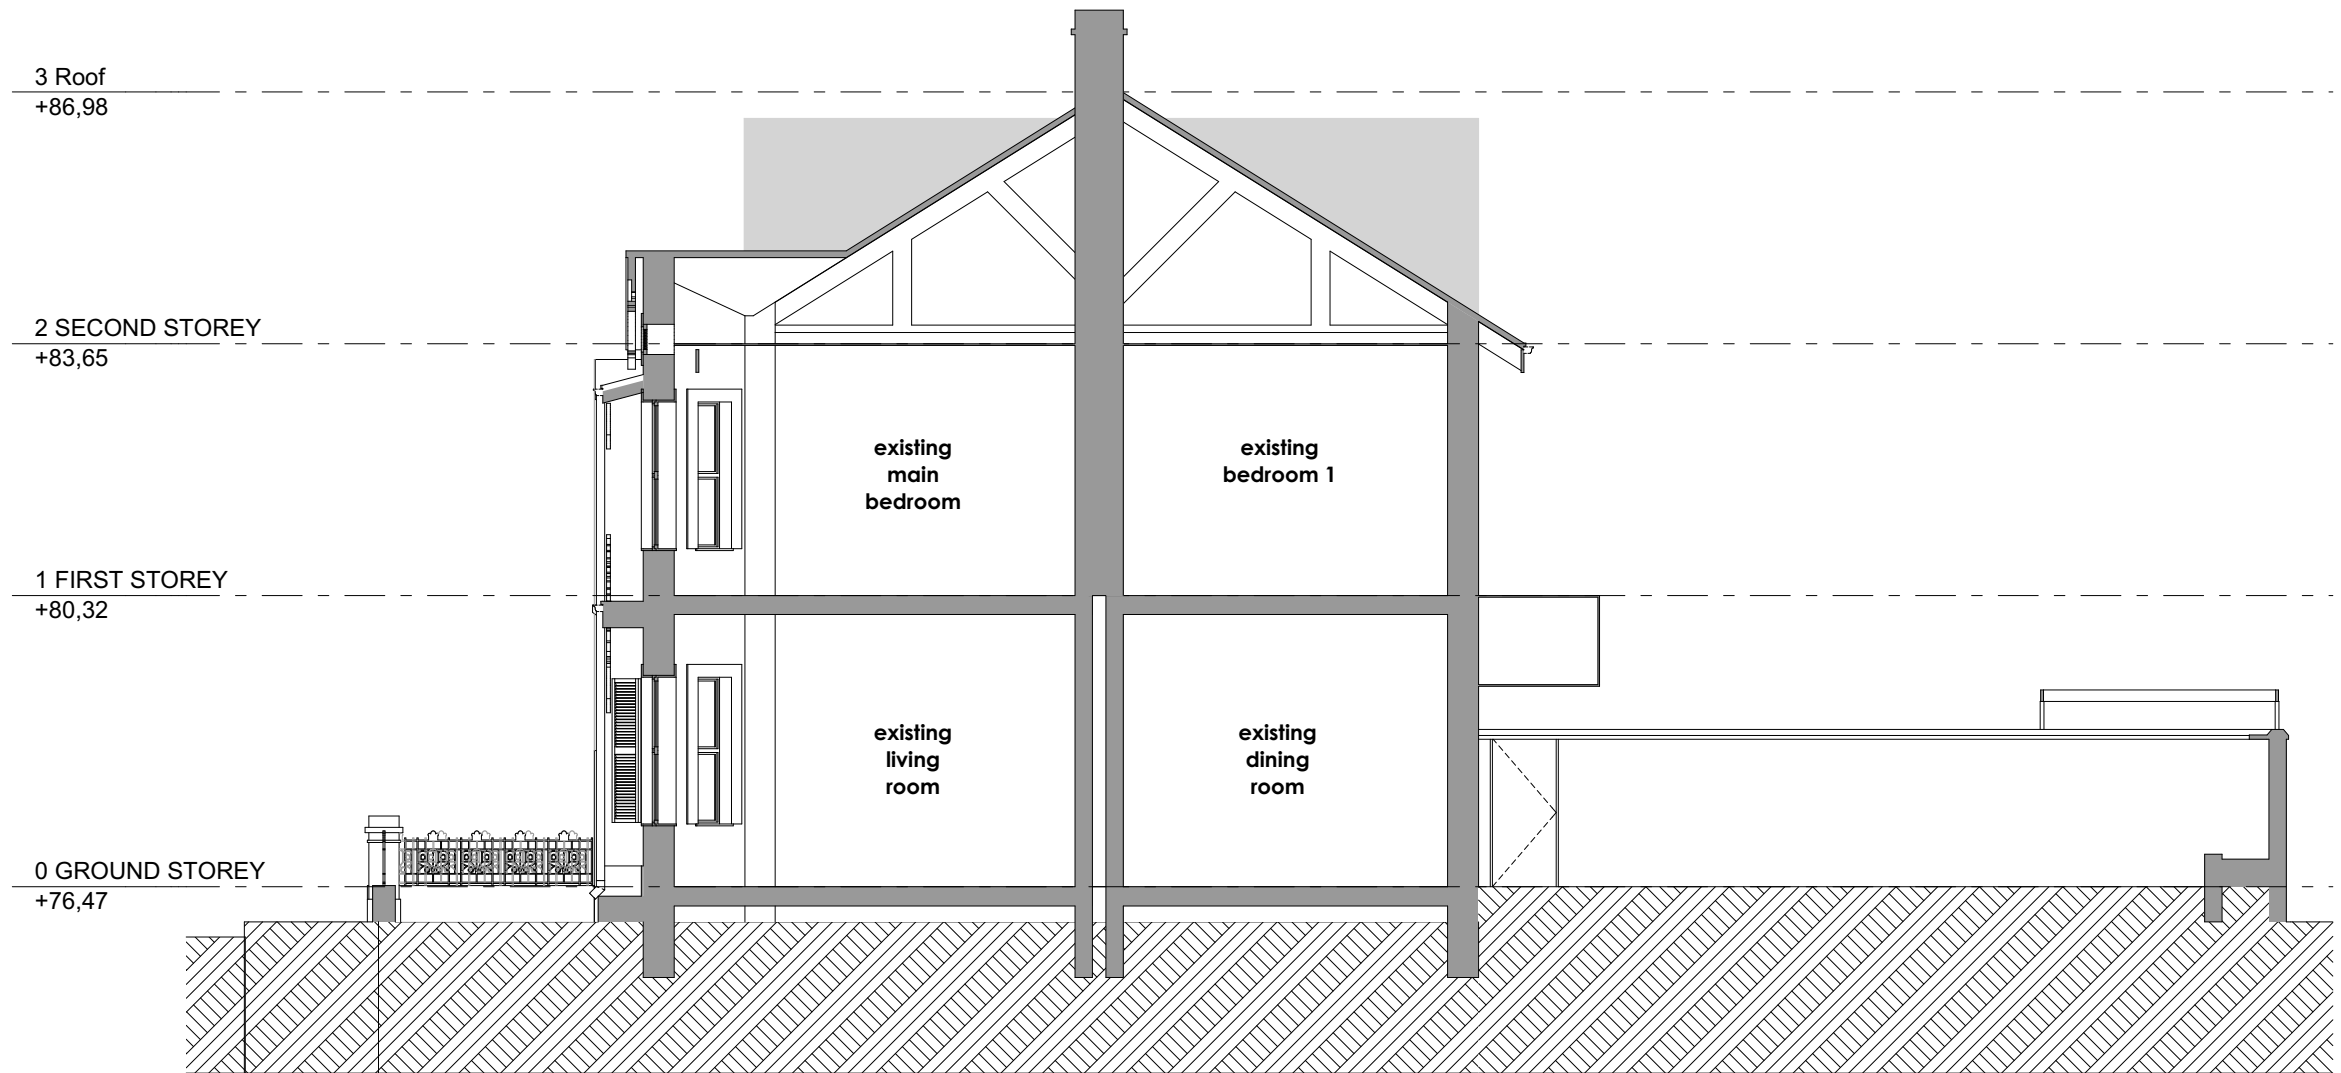

**EXISTING SECTION 01**  
Scale:1:100


**Alterations to Existing House**

ERF 457, 1 Rosebank Place, Oranjezicht, Cape Town, 8001

**EXISTING SECTIONS**

2022.01.20  
SCALE 1:000 @ A3



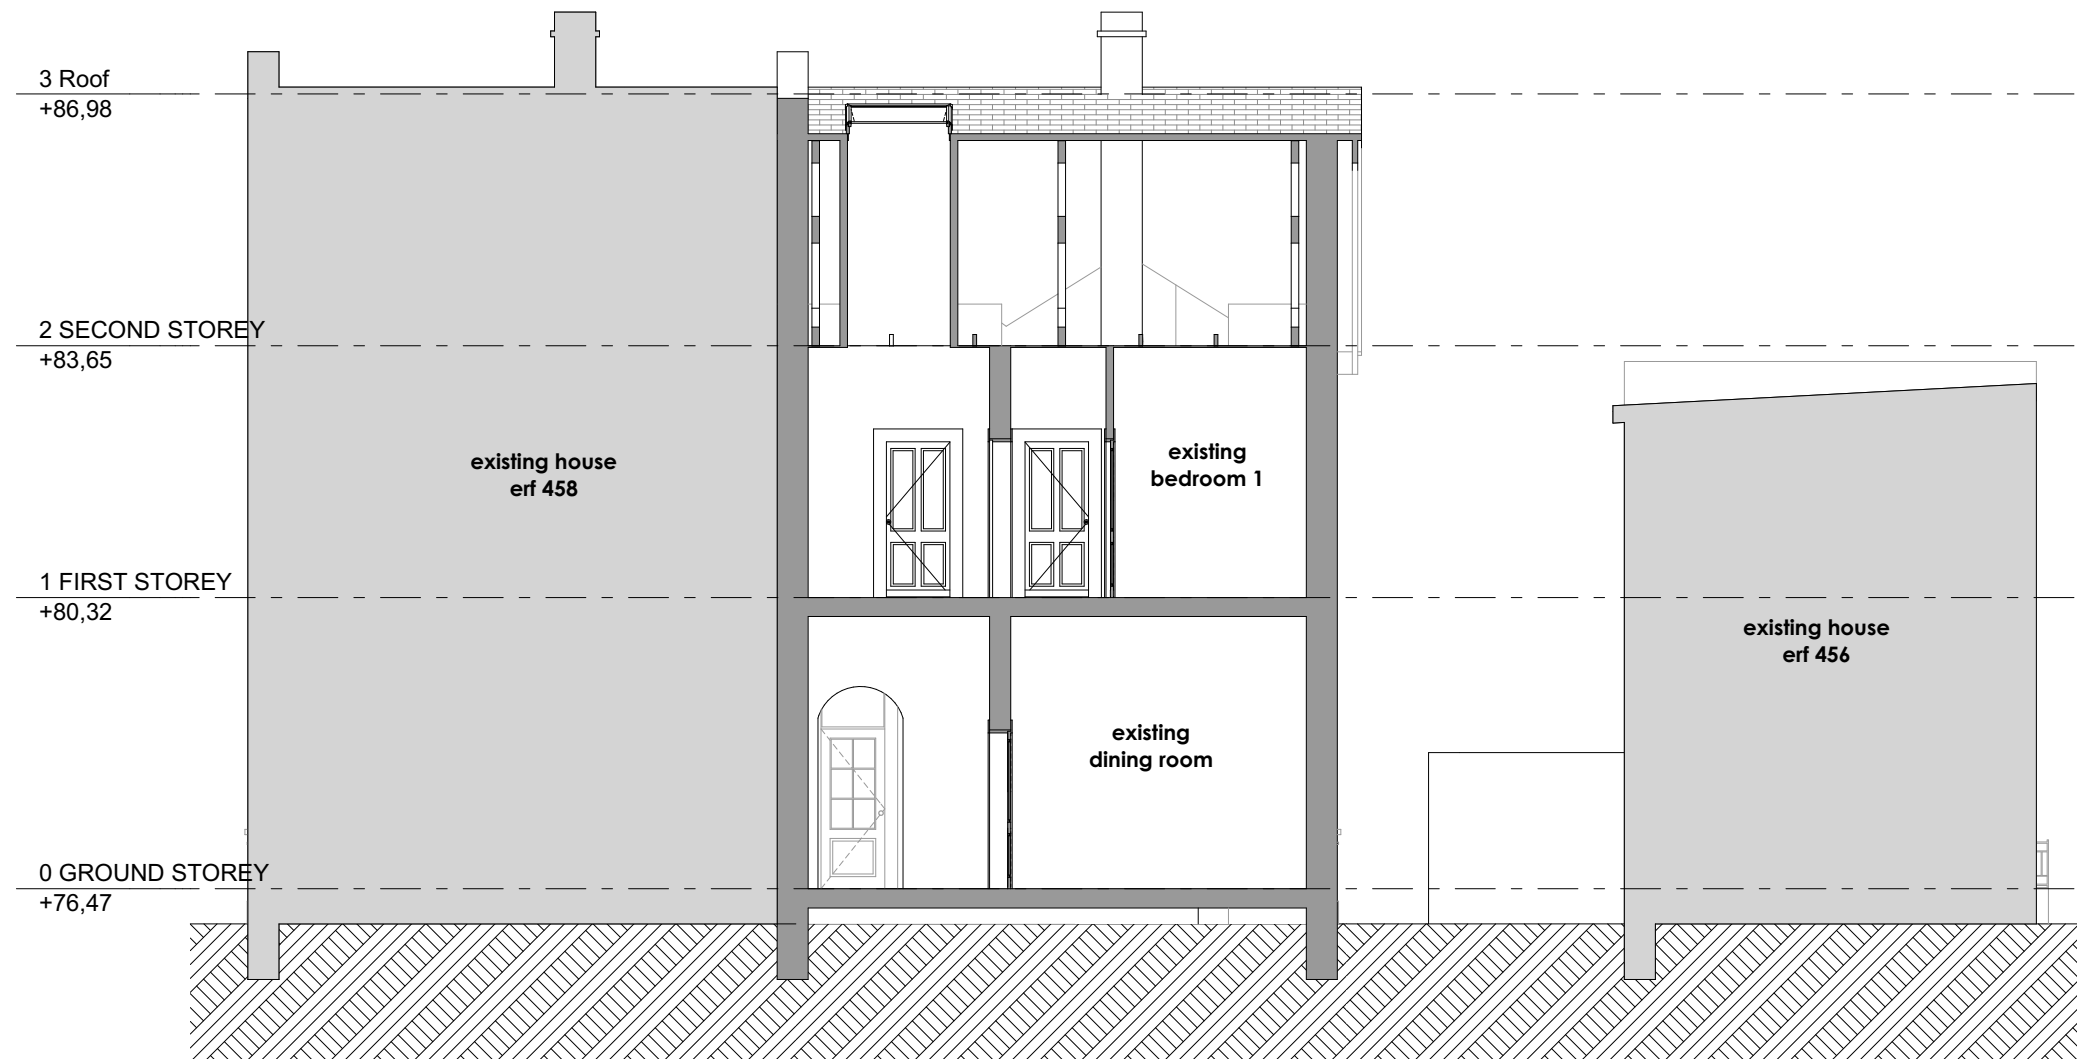

**EXISTING SECTION 02**

Scale: 1:100


**Alterations to Existing House**

ERF 457, 1 Rosebank Place, Oranjezicht, Cape Town, 8001

**EXISTING SECTIONS**

2022.01.20

SCALE 1:000 @ A3

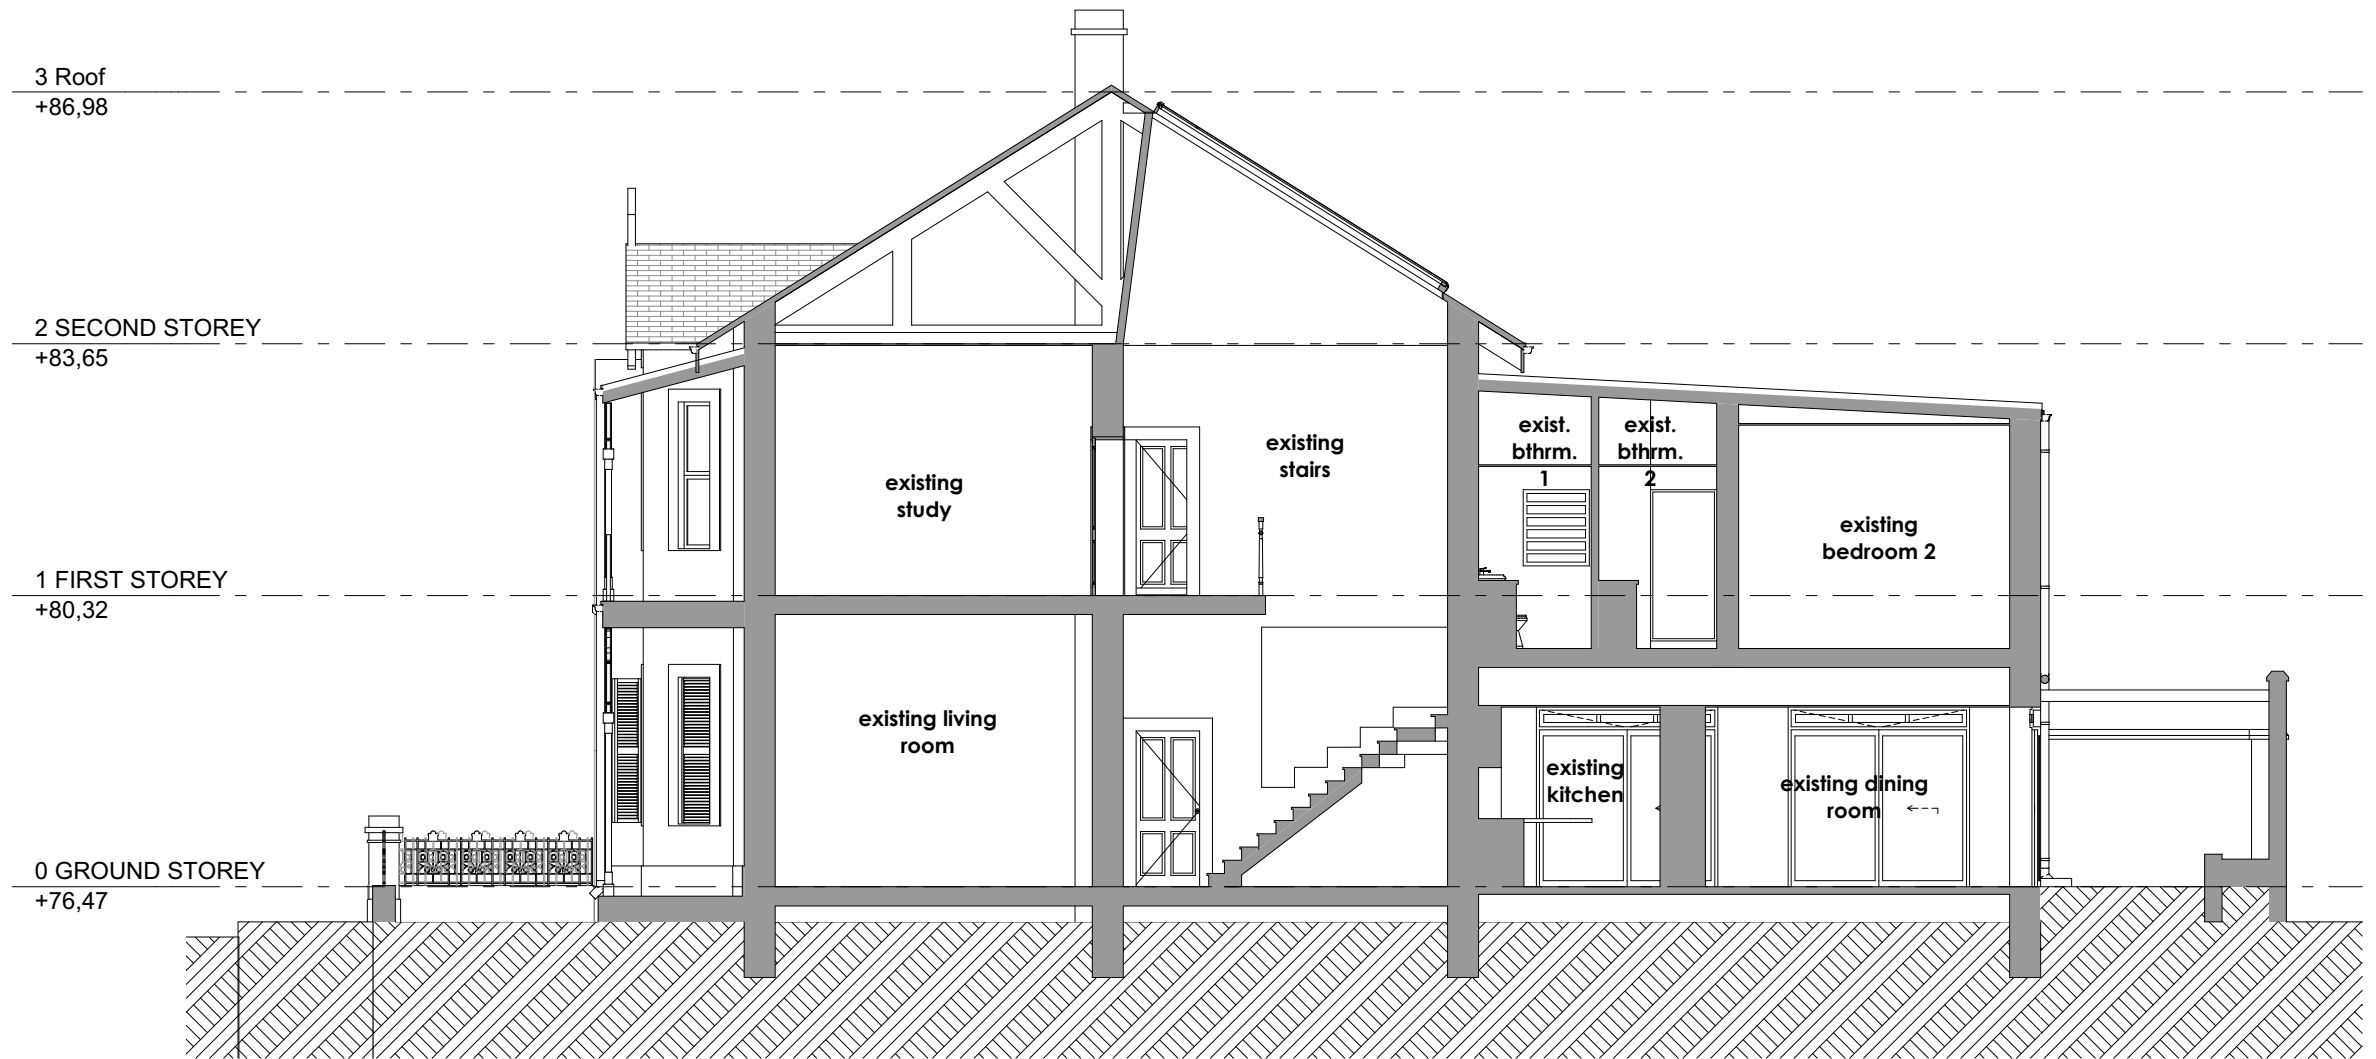

**EXISTING SECTION 03**

Scale: 1:100


**Alterations to Existing House**

ERF 457, 1 Rosebank Place, Oranjezicht, Cape Town, 8001

**EXISTING SECTIONS**

2022.01.20

SCALE 1:000 @ A3

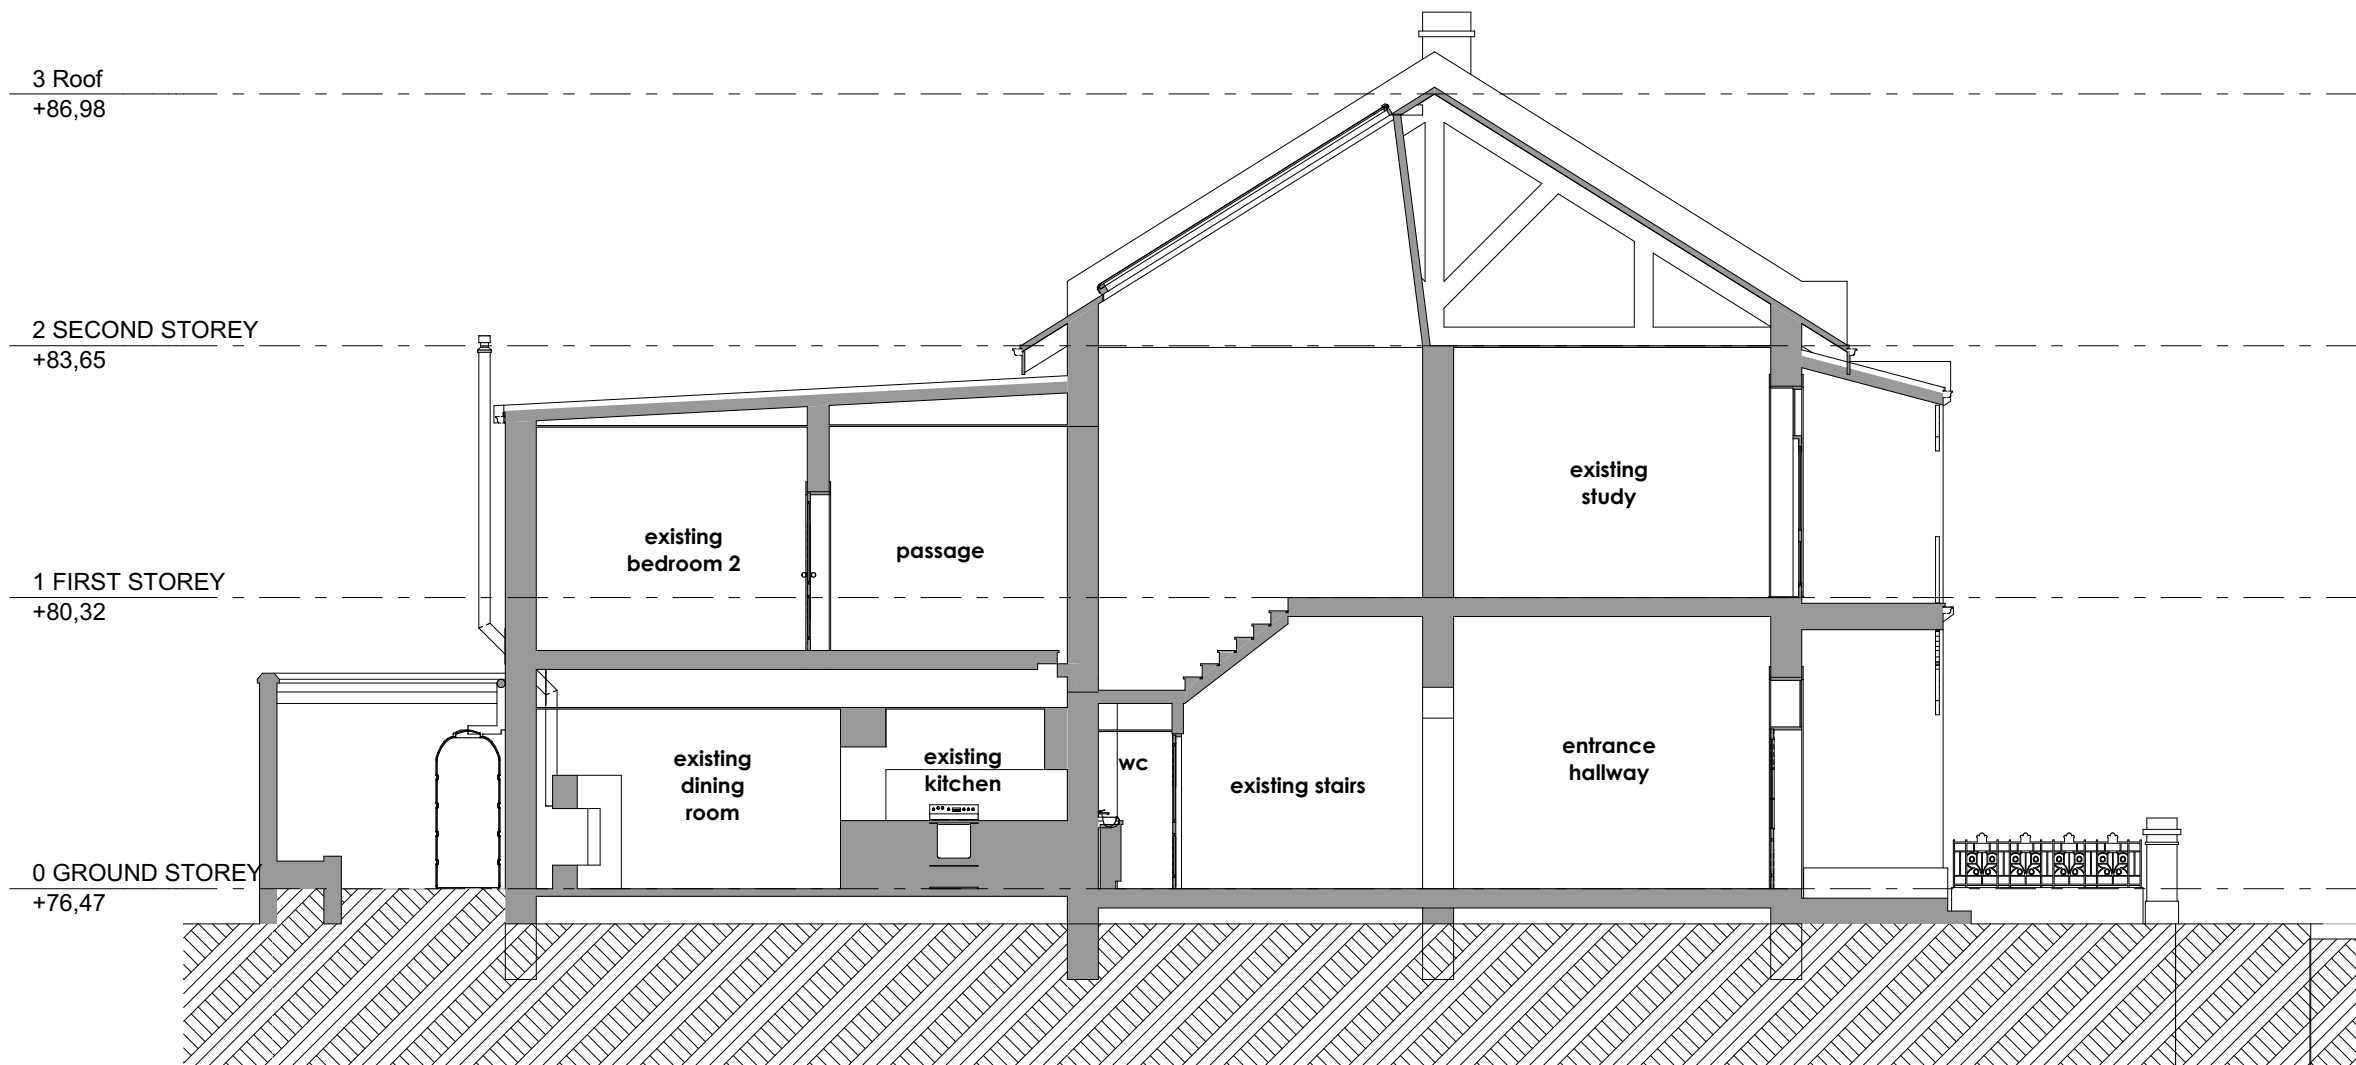


**EXISTING SECTION 04**  
Scale 1:100

**Alterations to Existing House**

ERF 457, 1 Rosebank Place, Oranjezicht, Cape Town, 8001

**EXISTING SECTIONS**

2022.01.20  
SCALE 1:000 @ A3

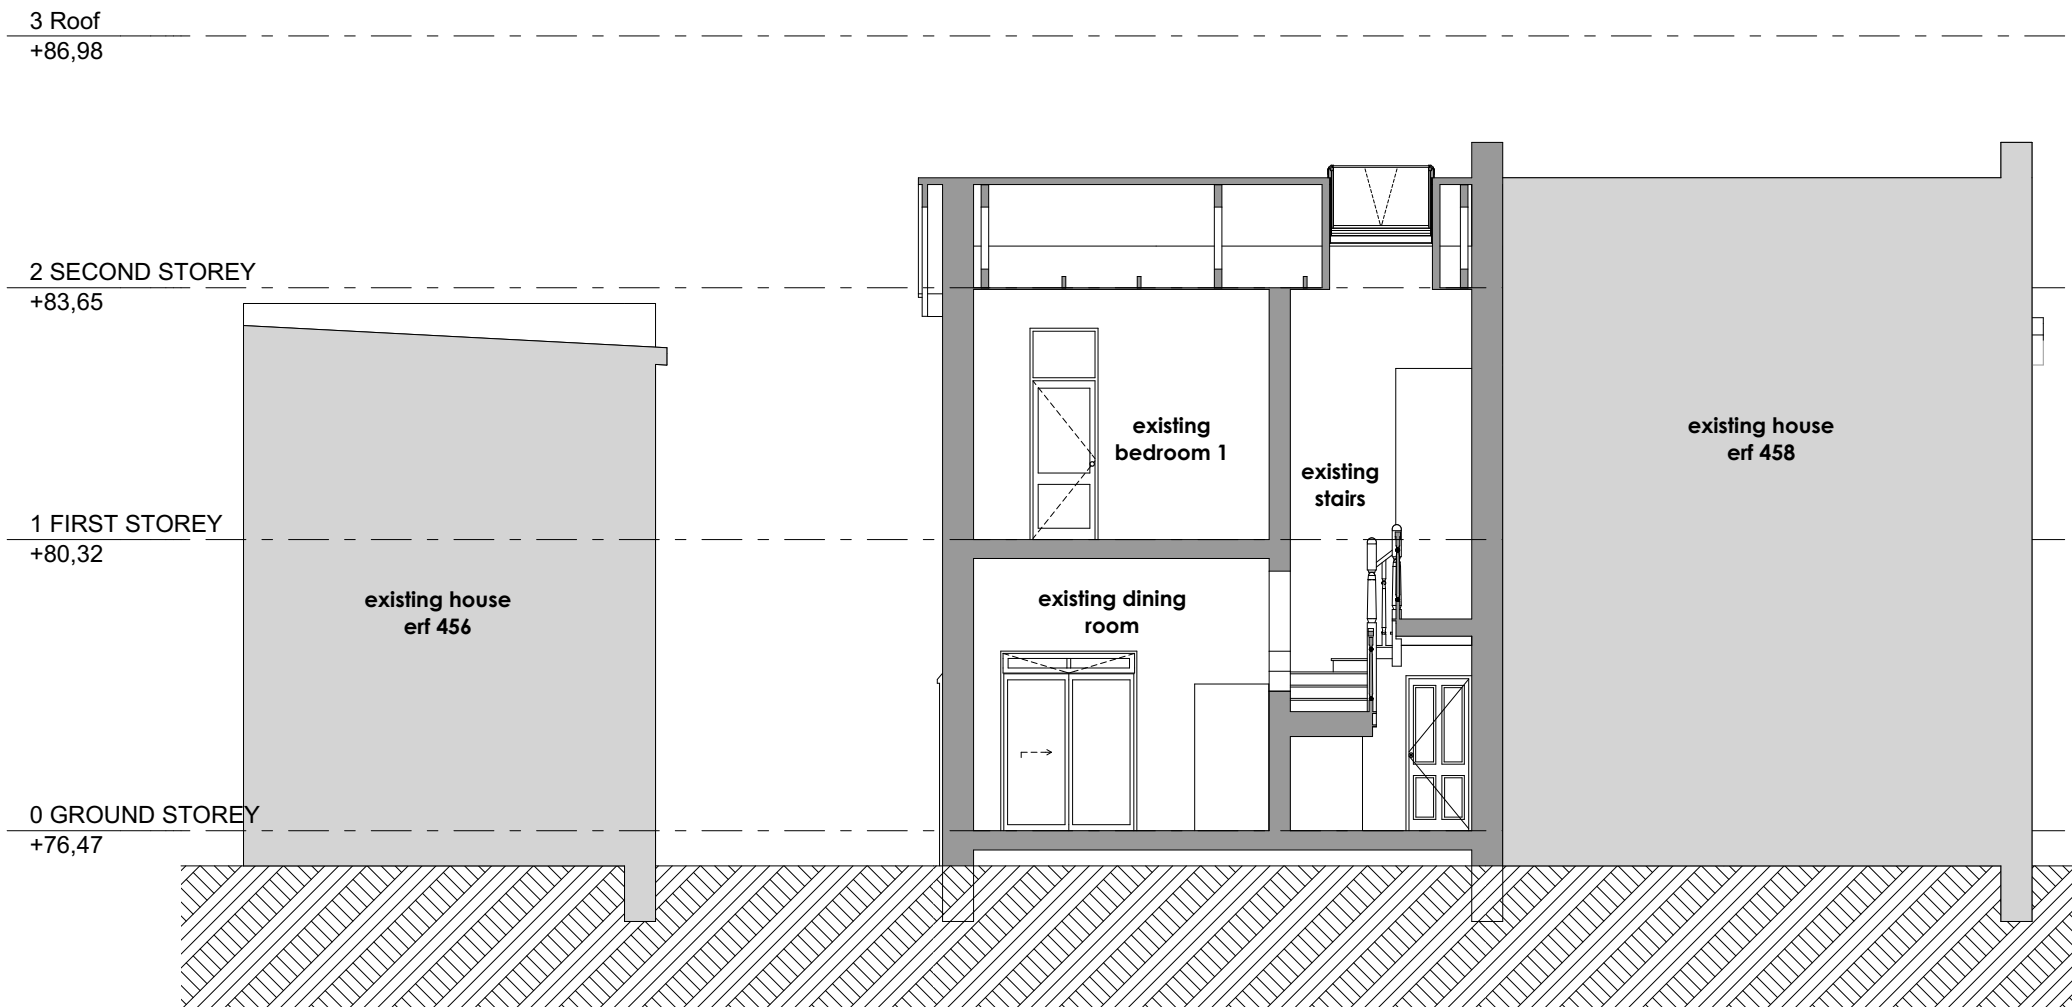

**EXISTING SECTION 05**  
Scale:1:100

**Alterations to Existing House**

ERF 457, 1 Rosebank Place, Oranjezicht, Cape Town, 8001

**EXISTING SECTIONS**

2022.01.20  
SCALE 1:000 @ A3