




SOUTH ELEVATION
SCALE 1:50

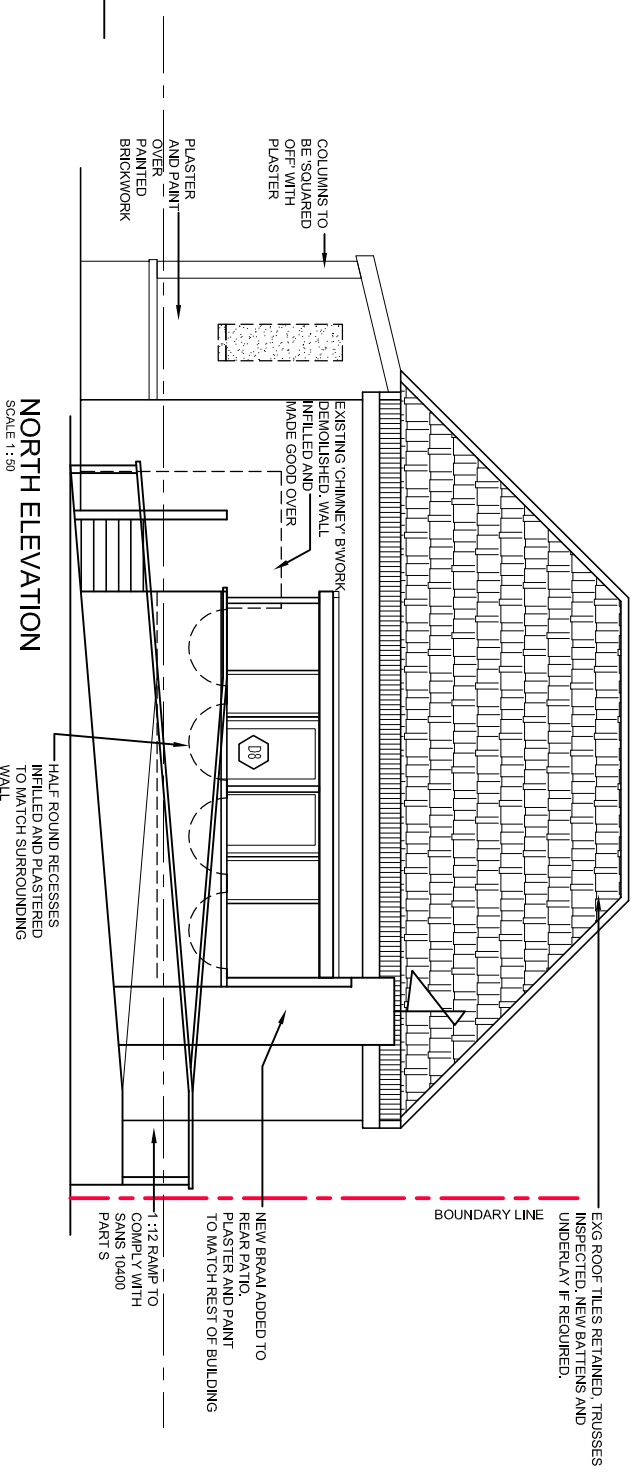

NORTH ELEVATION
SCALE 1:50

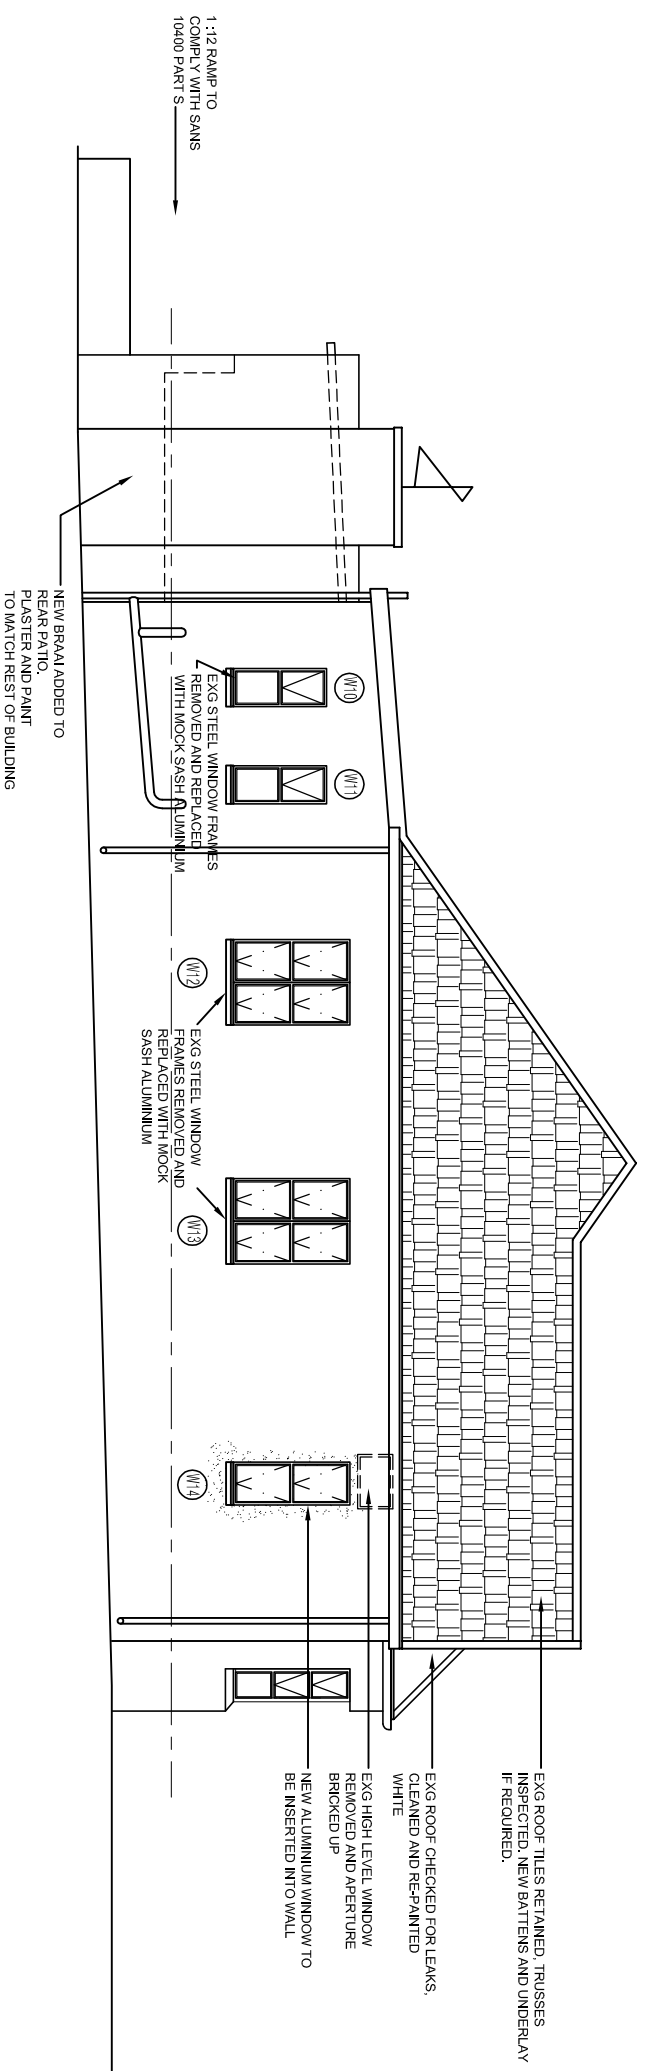

WEST ELEVATION
SCALE 1:50

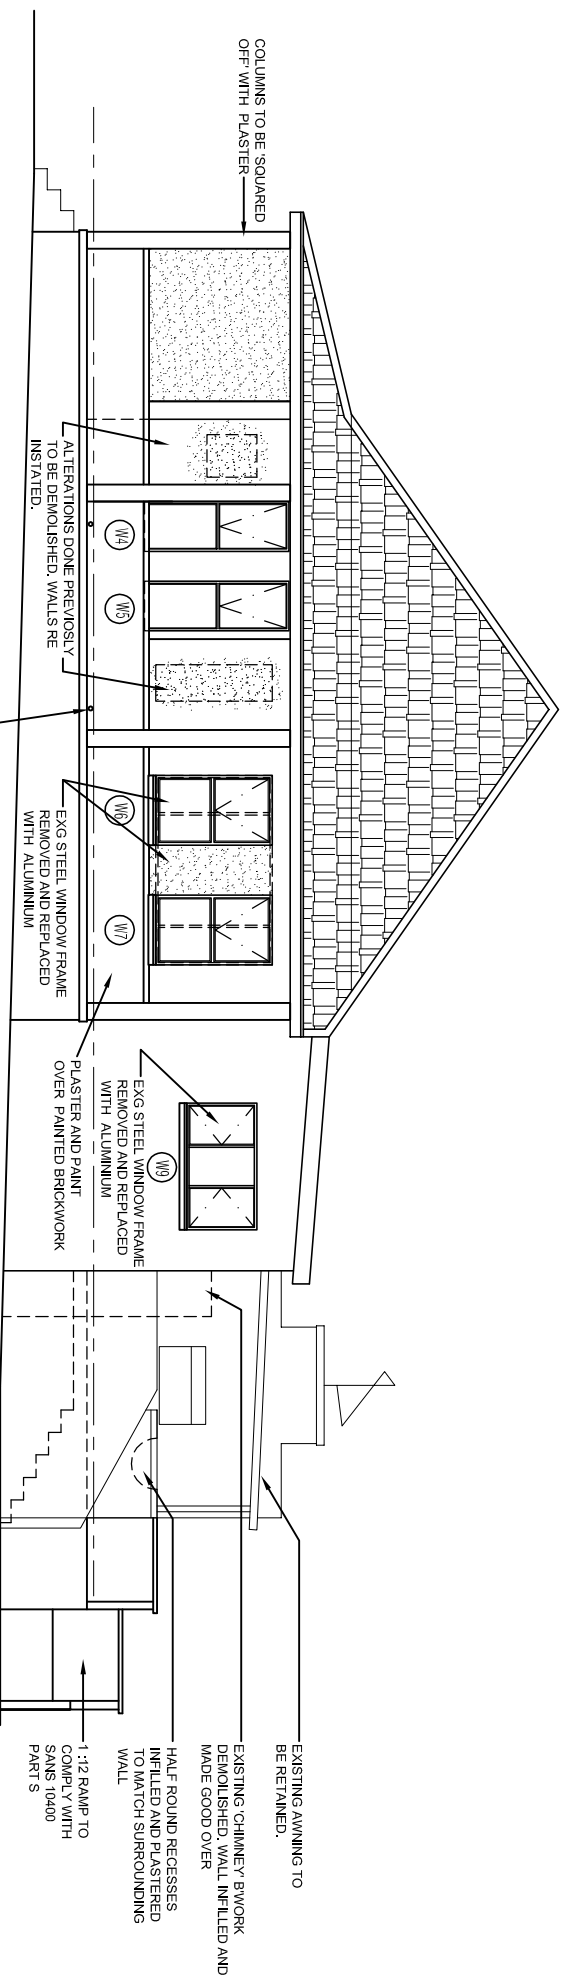

EAST ELEVATION
SCALE 1:50

ALTERATIONS AND RENOVATIONS
TO THIS BUILDING - PERMIT 12-179 a
AMAF APROVAL - PERMIT 12-179 a
DATED 27 SEPTEMBER 2012

OWNER											
VOL.	PAGE NO.										CODE:
ARCHITECT:											
NO.	DATE	BY	REVISION								
1	15-06-12	JH	ISSUED FOR TENDER								
PROJECT: Conversion on dwelling to offices and businesses for Paul Henderson Rigging Services SITE ADDRESS: 12 Blighwood Road, Umhlobo Lot 7702, Durban											
DRAWN	DATE	CHECKED	DATE	APPROVED	DATE	SCALE					
SWLS	04-03-14	JA	12-03-14	JA	12-03-14	SHOWN					
WORKSPACE SOLUTION											
Kemble - 82 Thames Drive Westville 3629 T: +27 31 266 4879 F: +27 86 953 4250 E: jayson@workspace4ultron.co.za W: workspace4ultron.co.za											
DRAWING TITLE: ELEVATIONS											
A1	DRAWING NO: WS005-01-203-S										REVISION: 00