



REVISIONS	
No	Description
1	ISSUE FOR DISCUSSION

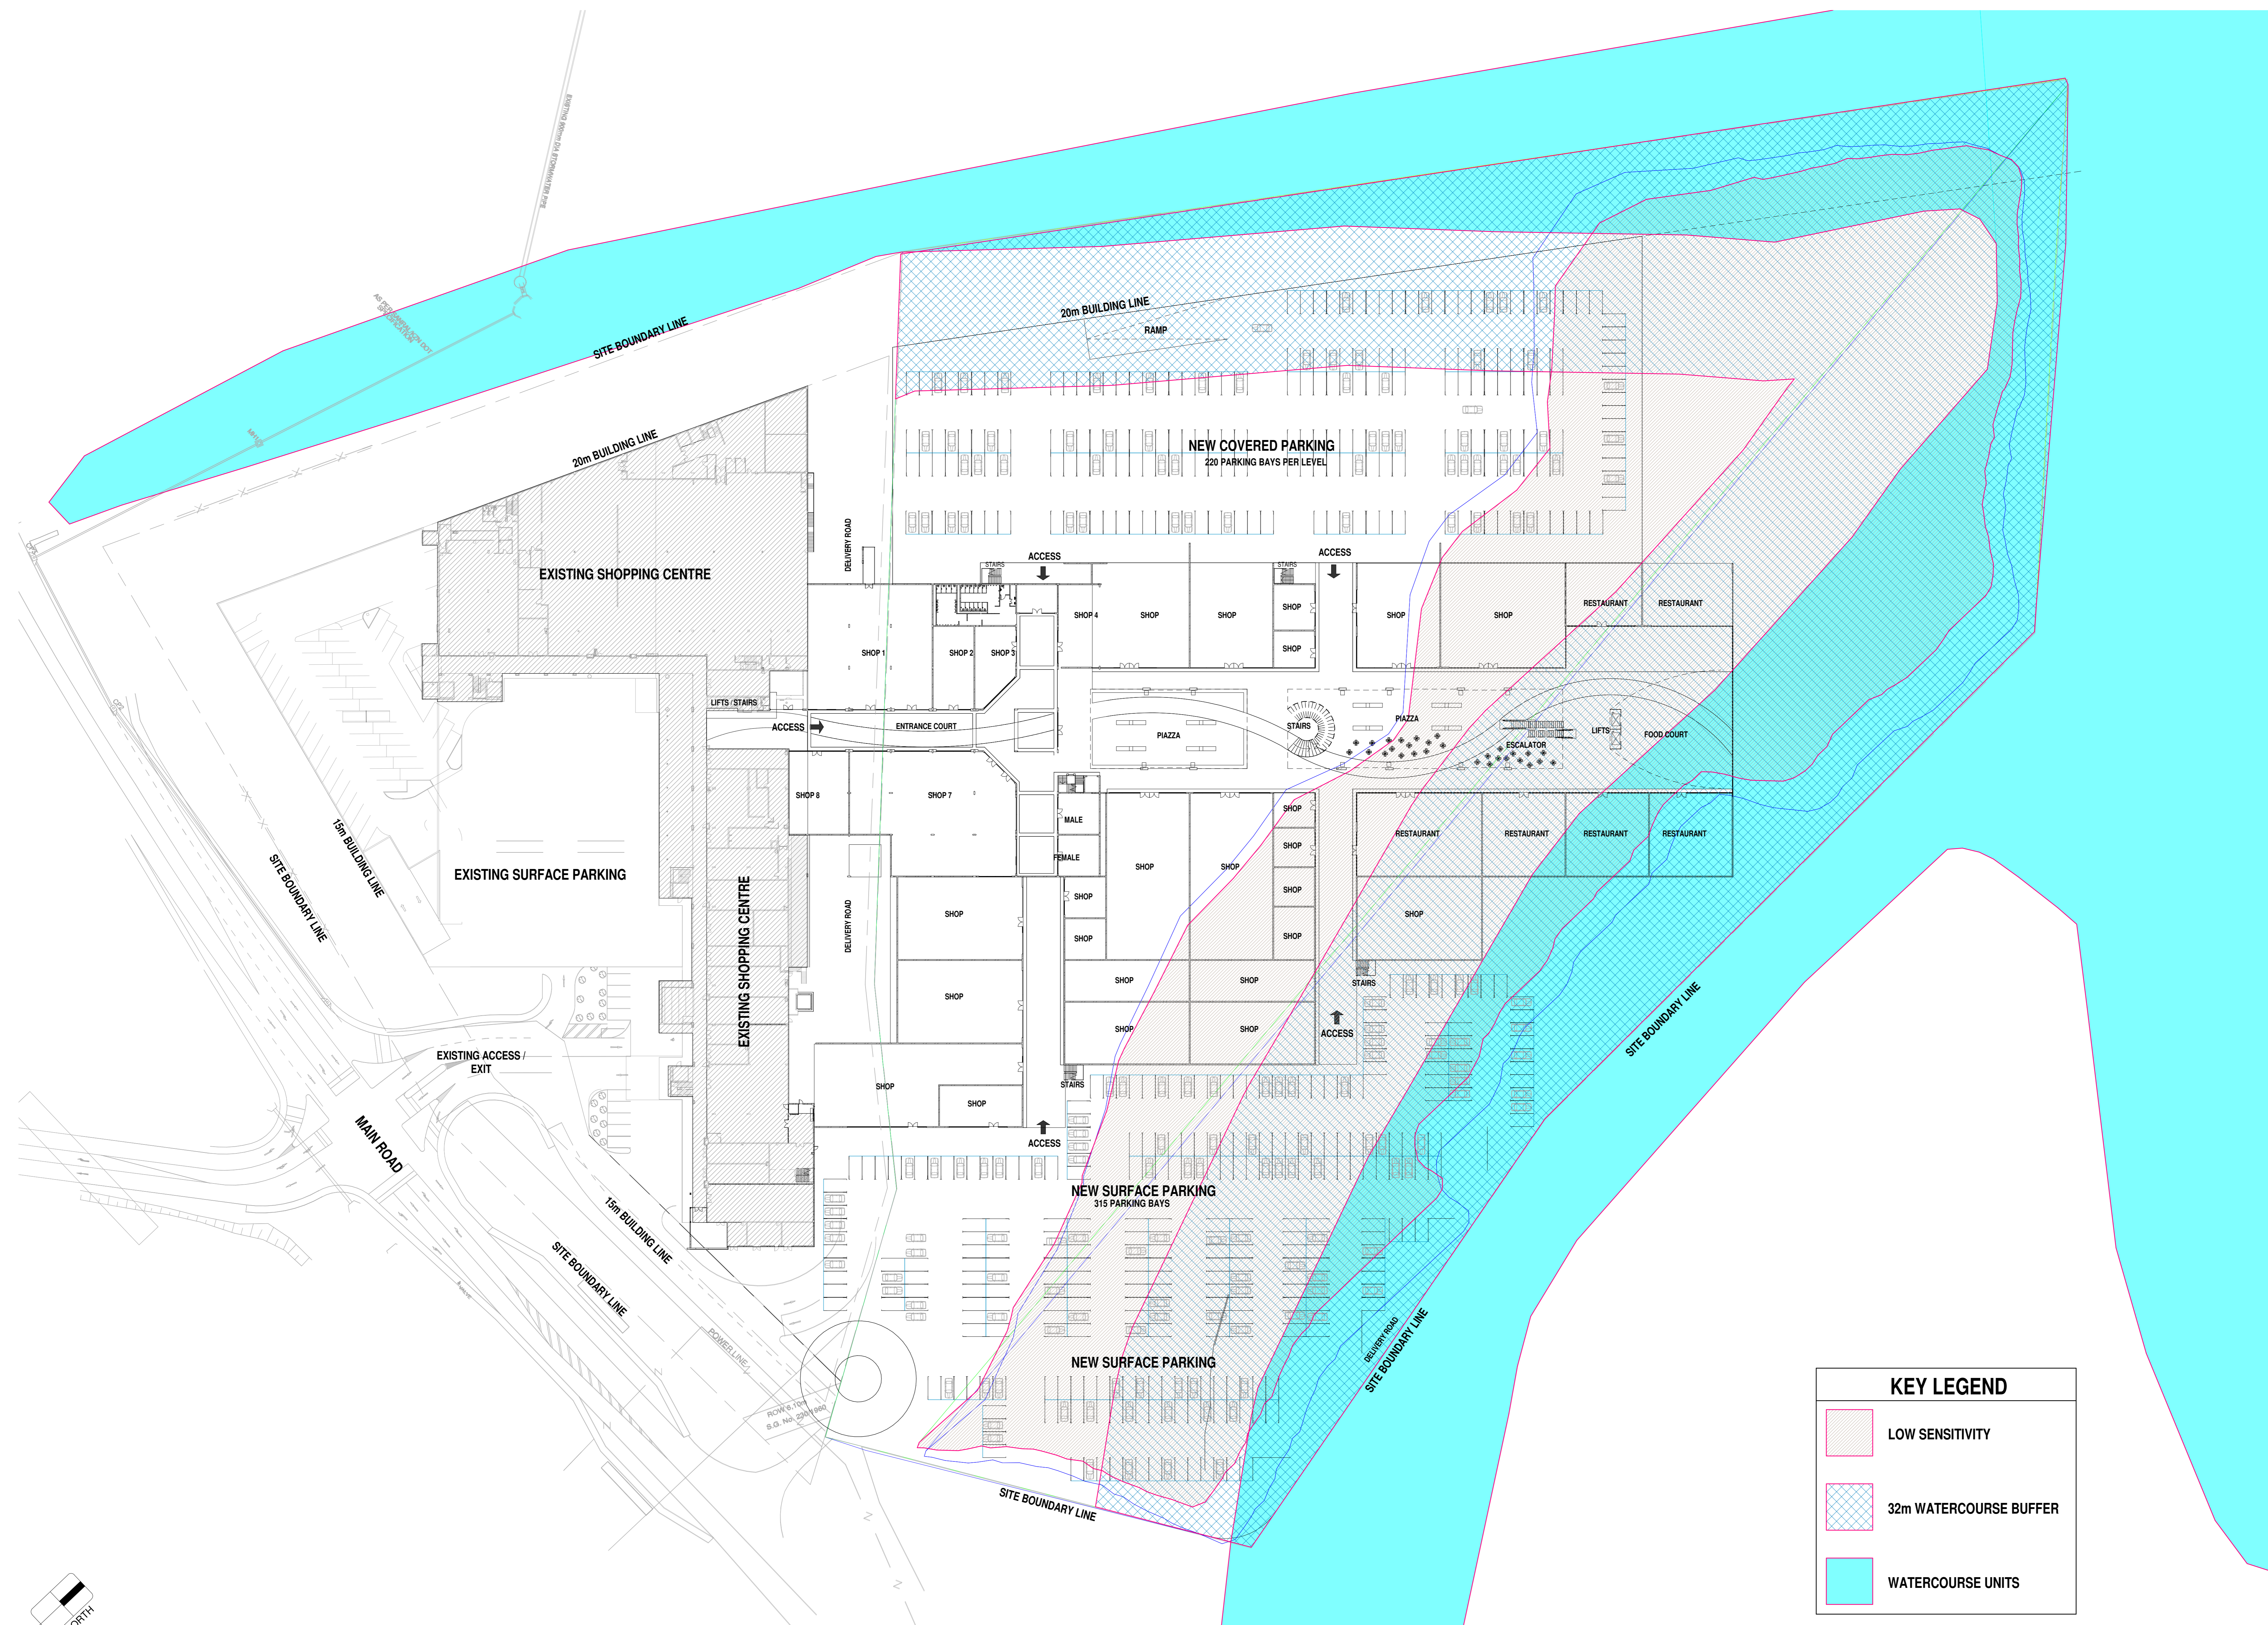

KEY LEGEND	
	LOW SENSITIVITY
	32m WATERCOURSE BUFFER
	WATERCOURSE UNITS

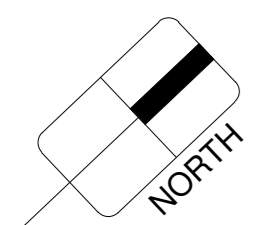

1 | GROUND FLOOR / SITE PLAN
SCALE: 1 : 500



Office: 9 First Floor, New Salt Rock Shopping Centre, PO Box 6030 Zirconia 4488
 Cell: 071 622 3963, Email: info@urbisarch.com, SHCP Reg No: 24693825

PROJECT: PROPOSED NEW ADDITION TO TIFFINYS SHOPPING CENTRE AT SALT ROCK PTN 173 (OF 921) OF LOT 71 FOR SOUTHERN FRESH FOOD

ADDRESS: PROVINCIAL ROAD NO. 330 SALT ROCK

JOB: ATM-060

DRAWING NO: SK02-01

DESCRIPTION: Site Plan

REV NR: 1, SHEET NR: 1

SCALE: 1 : 500, SHEET SIZE: A0

DATE: 2022/04/20 15:54:35, DRAWN: JACQUES

ISSUE STATUS: FOR INFORMATION ONLY

SIGNATURES:

ARCHITECT: CLIENT: