




WEST ELEVATION

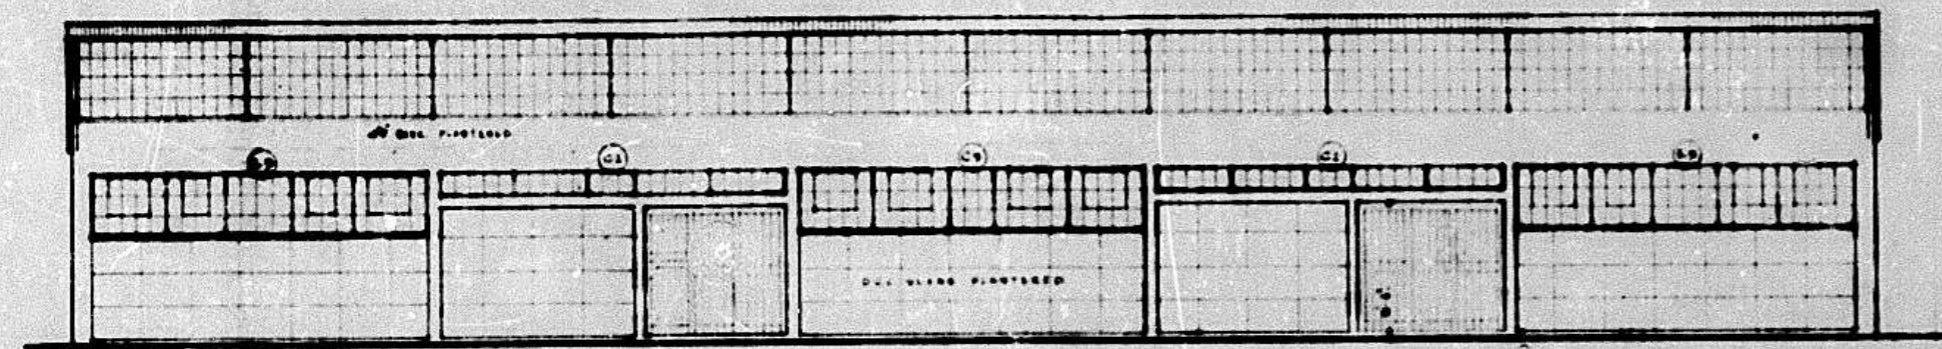



EAST ELEVATION

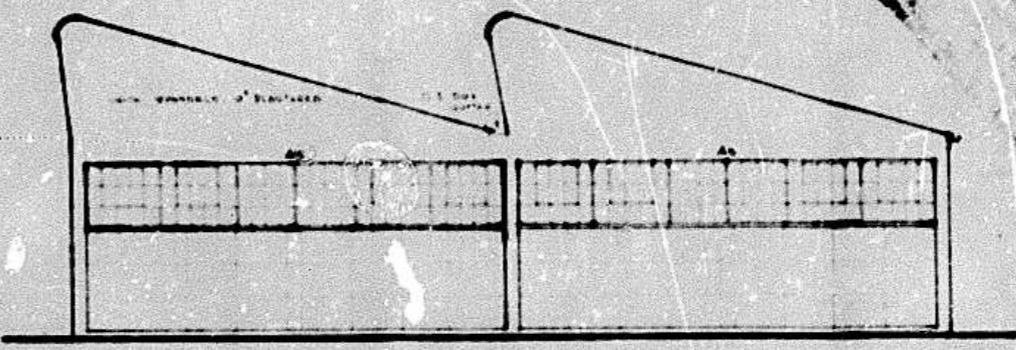

NORTH ELEVATION

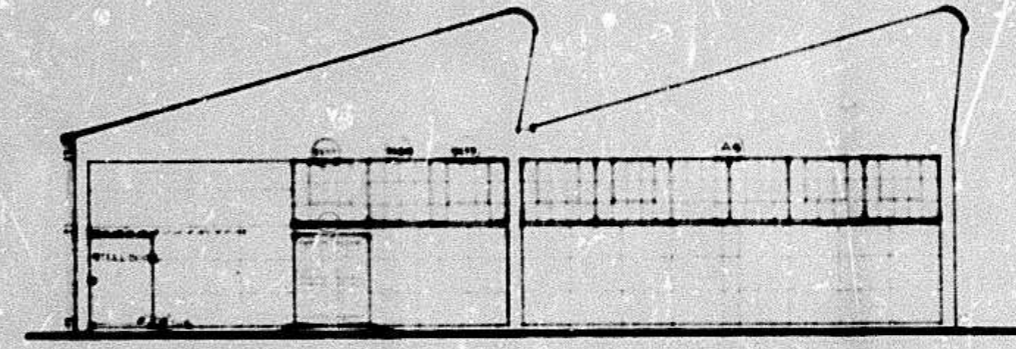

SOUTH ELEVATION

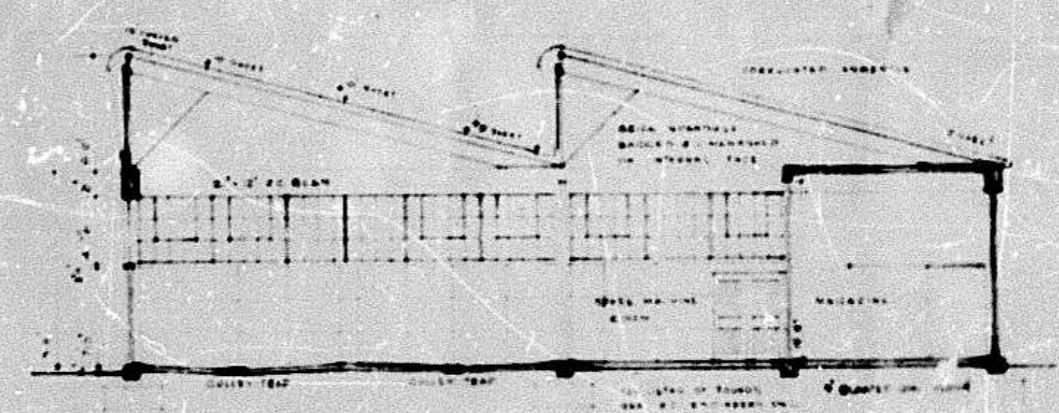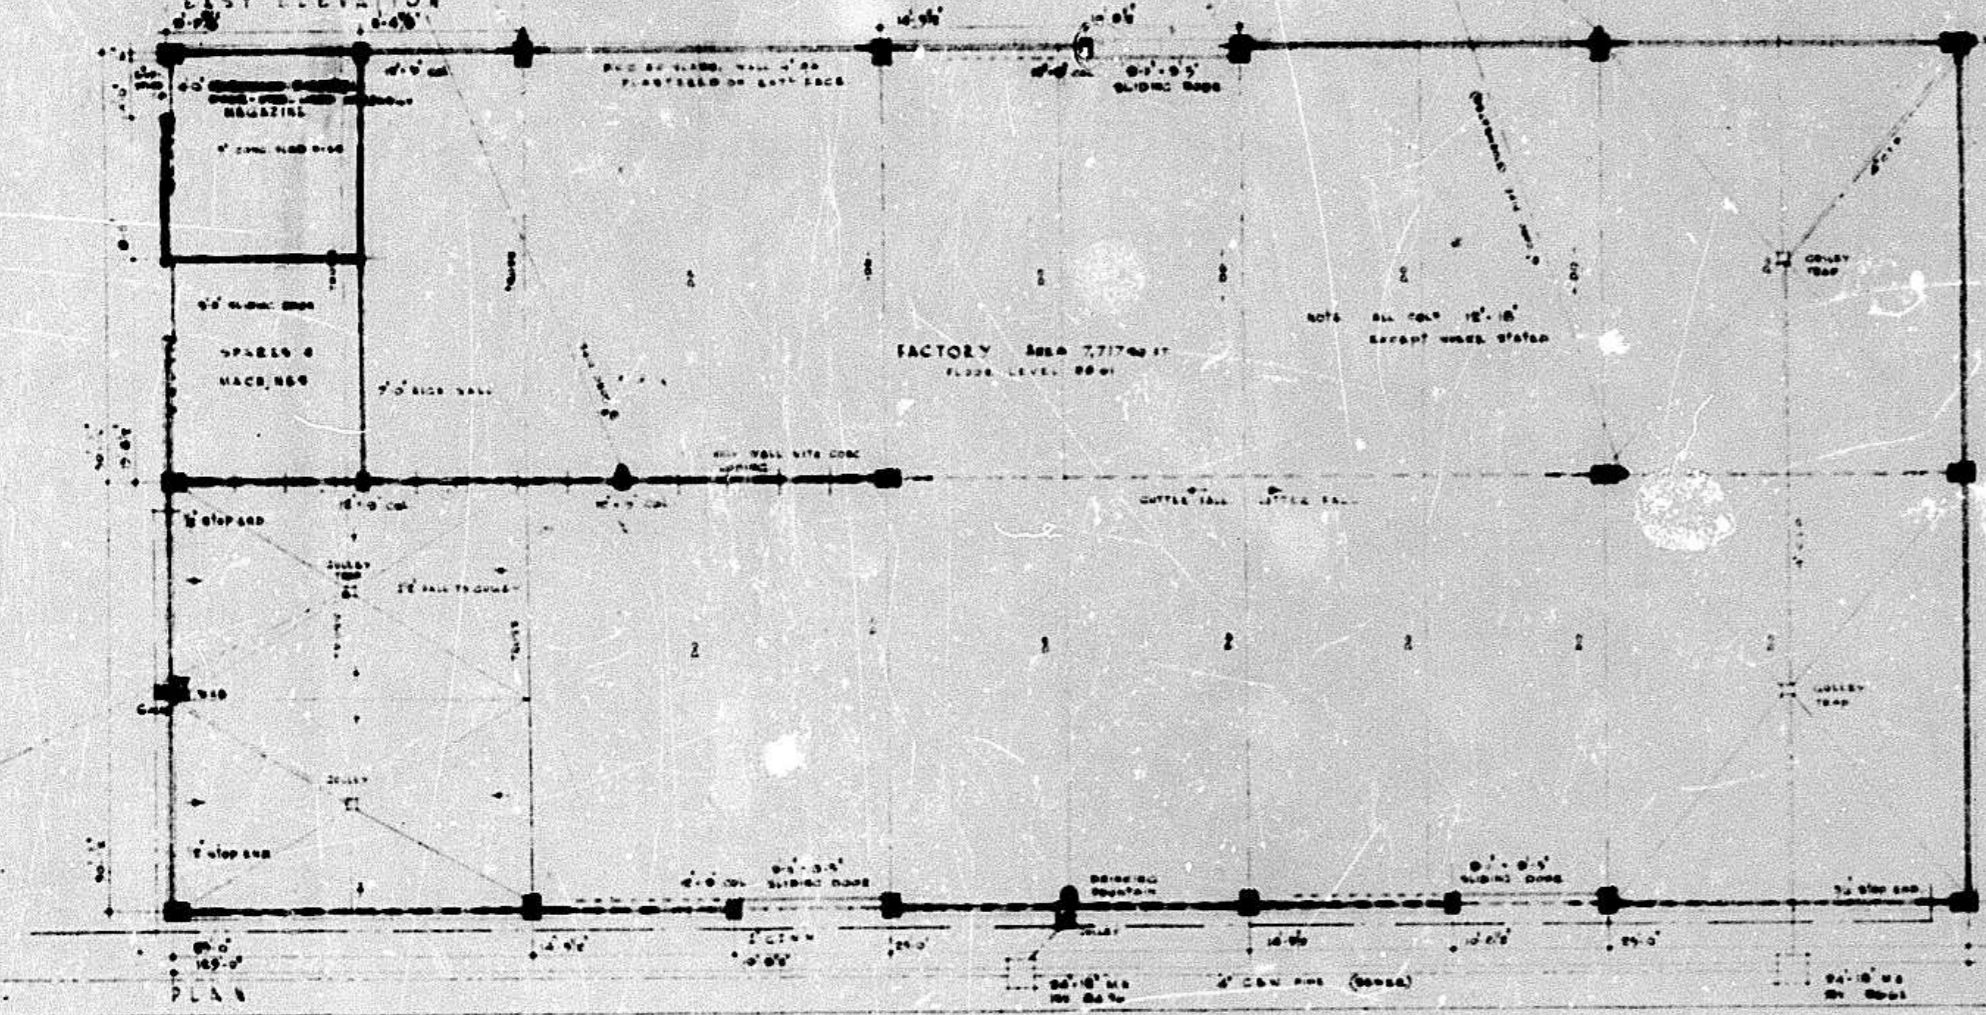

SECTION A-A

CITY AND WATER ENGINEERS DEPT.
WATER DIVISION
7-9-51
WATER CONNECTION FROM
EXISTING MAIN
CONNECTION FEE

ROAD & DRAINAGE SECTION
DATE 7/7/51
C. H. B. S.

ALL OVERFLOW PIPES FROM CYSERS, KITCHENS AND SINKS MUST BE BROUGHT TO AN EXTERIOR WALL IN A CONSPICUOUS MANNER.

DATE 7/7/51
DRAWN BY J. H. B. S.
SCALE 1/4" = 1'-0"

PROPOSED FACTORY NO. 8 FOR MESSERS BECLITT & COLMAN PRODUCTS LTD. DURBAN.