




SOUTH-EAST ELEVATION

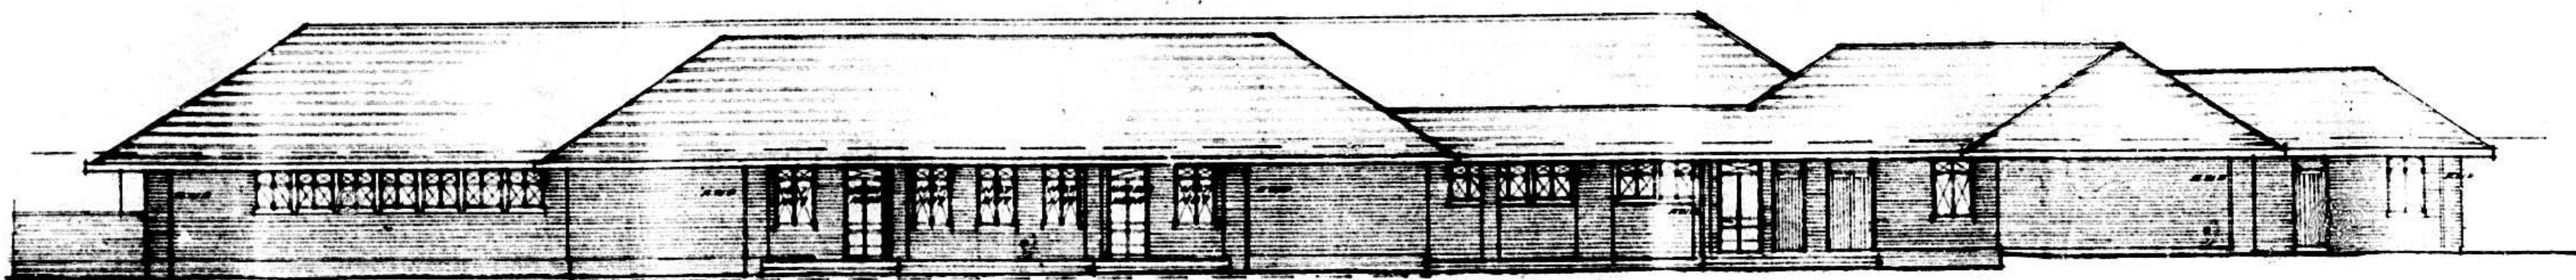

NORTH-WEST ELEVATION

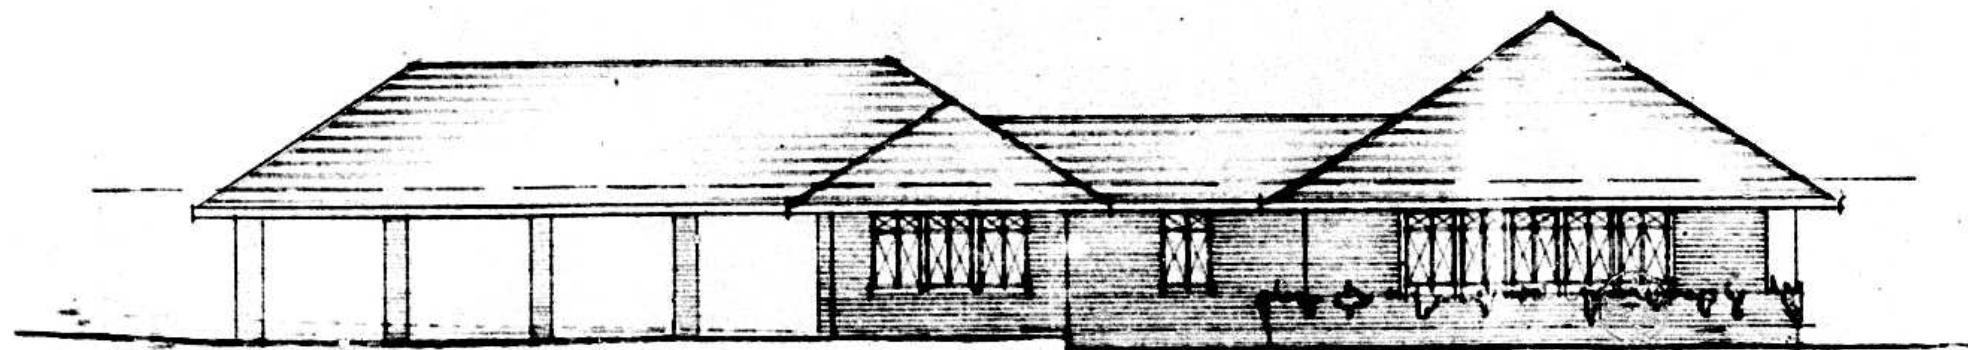

SOUTH-WEST ELEVATION

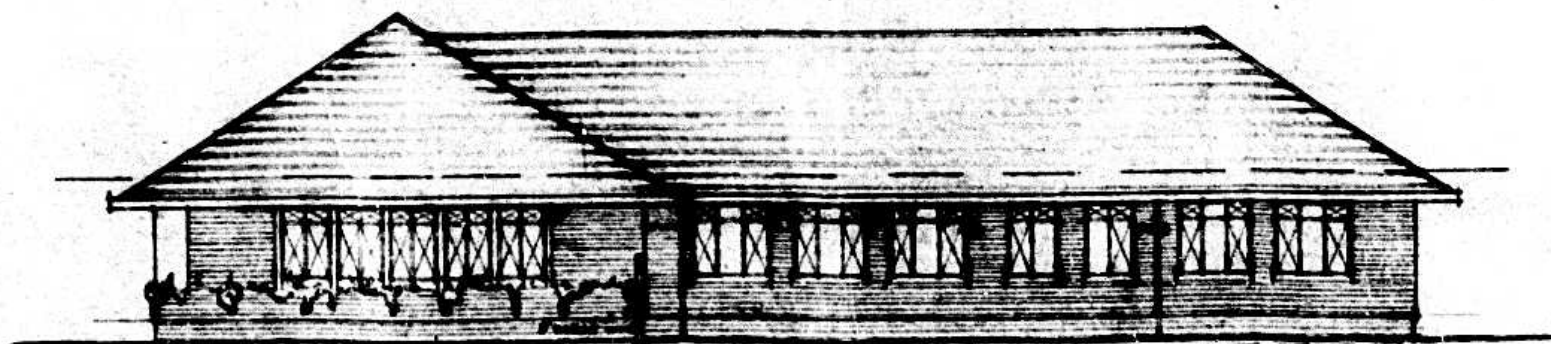

NORTH-EAST ELEVATION

CITY AND WATER ENGINEERS DEPT.  
 WATER DIVISION  
 10-5-20  
*David James E.*  
 CONNECTION TO 10-10-20

Note  
 FLINTS AND TYPED  
 GOES TO BE IN LIME BRICKS



NOTE  
 THIS DRAWING TO BE READ  
 IN CONJUNCTION WITH  
 DRAWINGS Nos. 17-18-20

NEW FACTORY AT MOBENI  
 FOR RECKITT & COLMAN (AFRICA) LTD.  
 OFFICE BLOCK.  
 REGISTERED ARCHITECT  
 100/111 RUTTS BUILDING  
 GARDINER STREET  
 DUBLIN  
 W.E.  
 11-2-20  
 18/11/20  
 DWG No. 11/10