



NOTE: FOR OVERALL SITE LAYOUT AND FLOOD LINES REFER TO SCAD DRAWING 100 - SITE PLAN

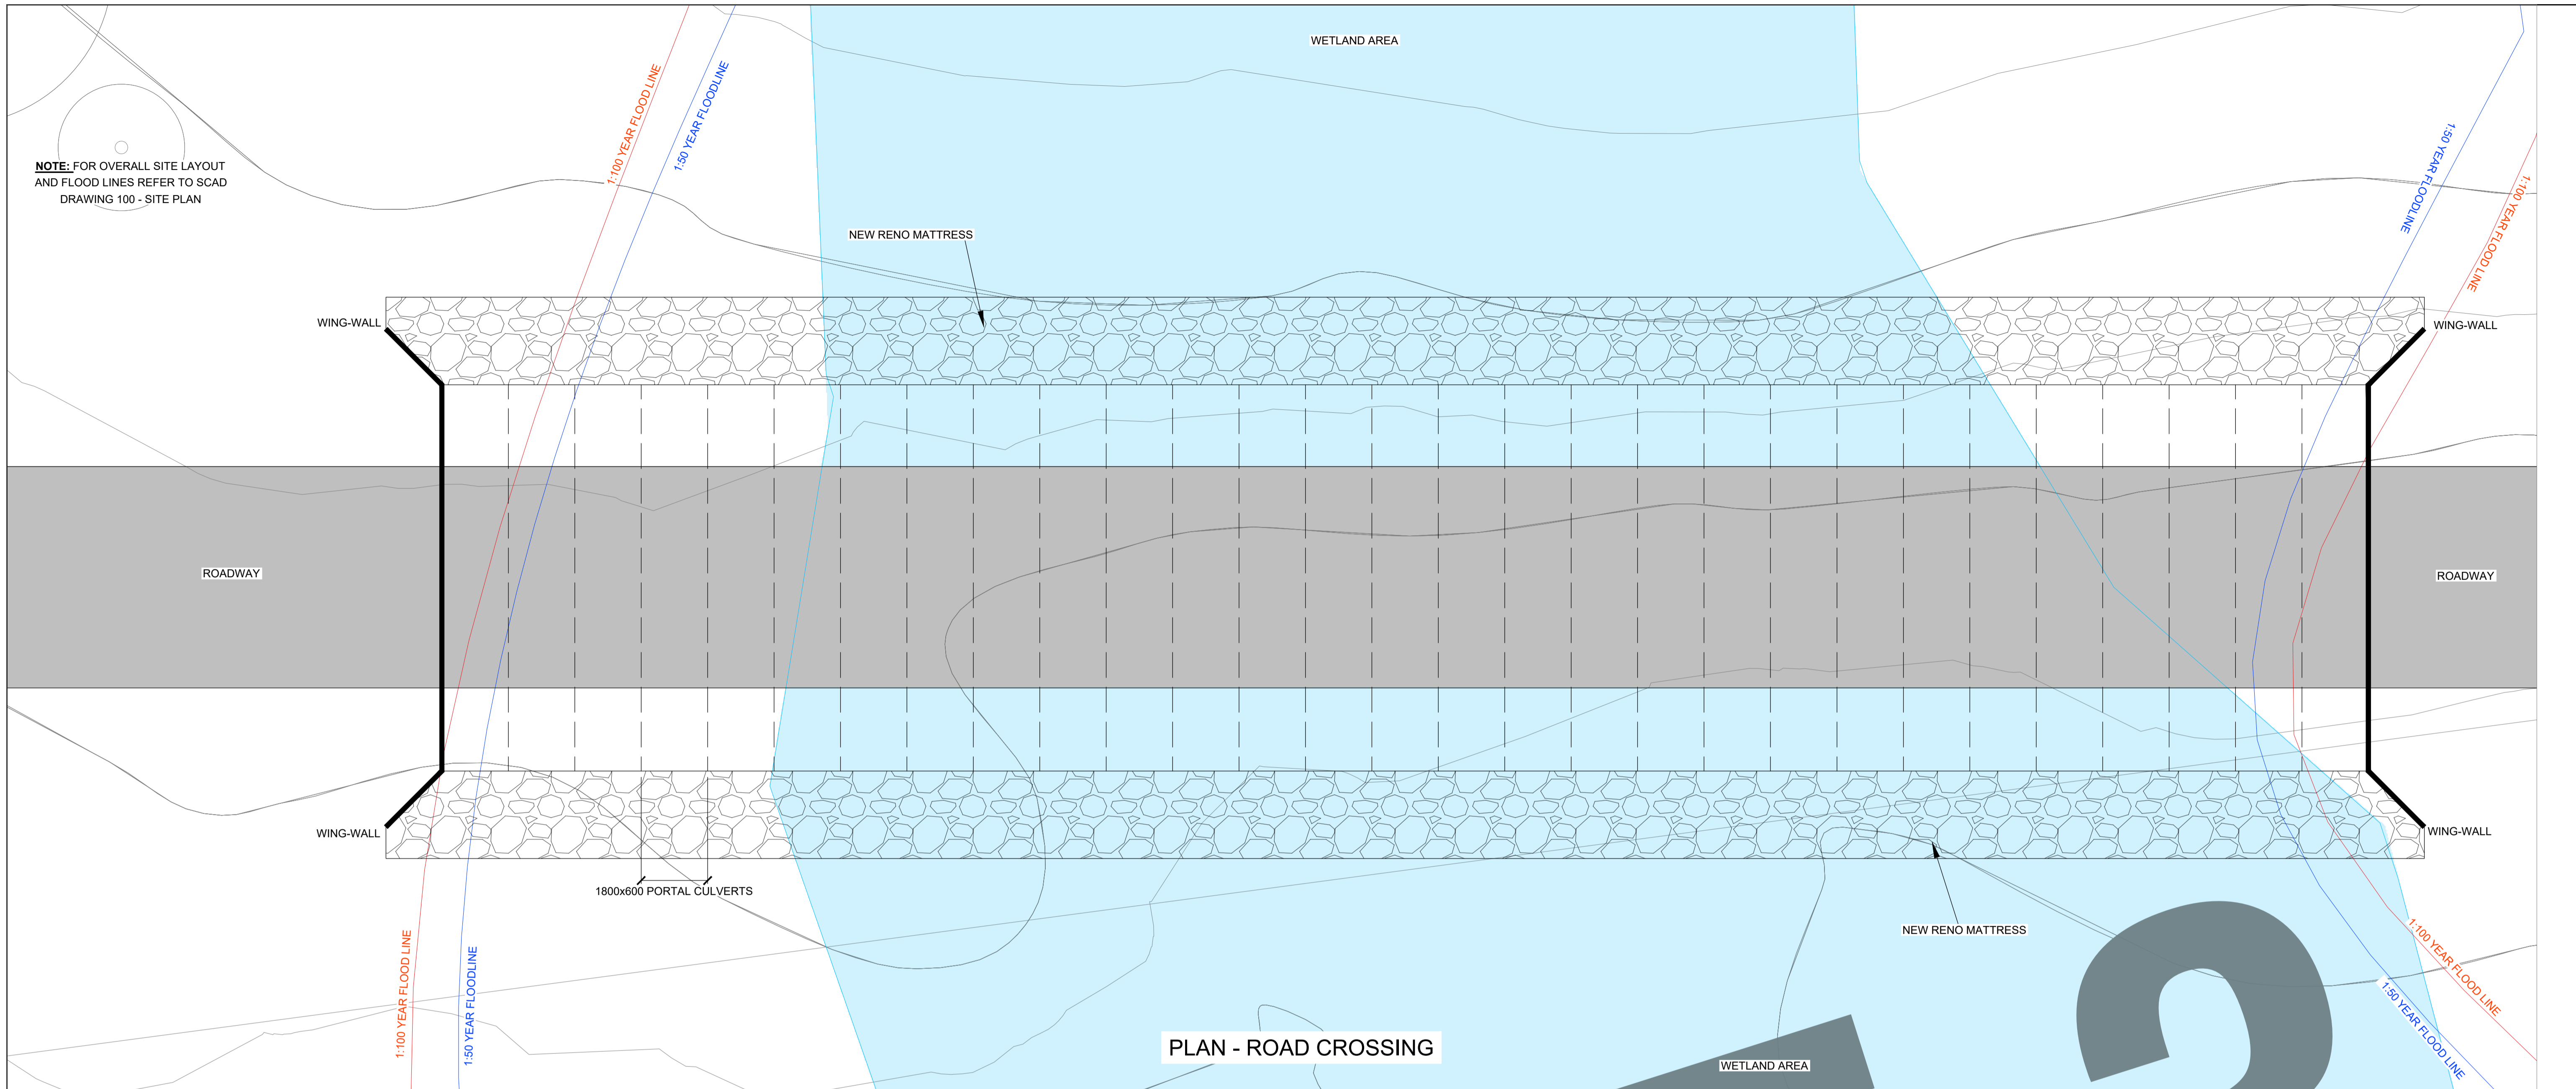

PLAN - ROAD CROSSING

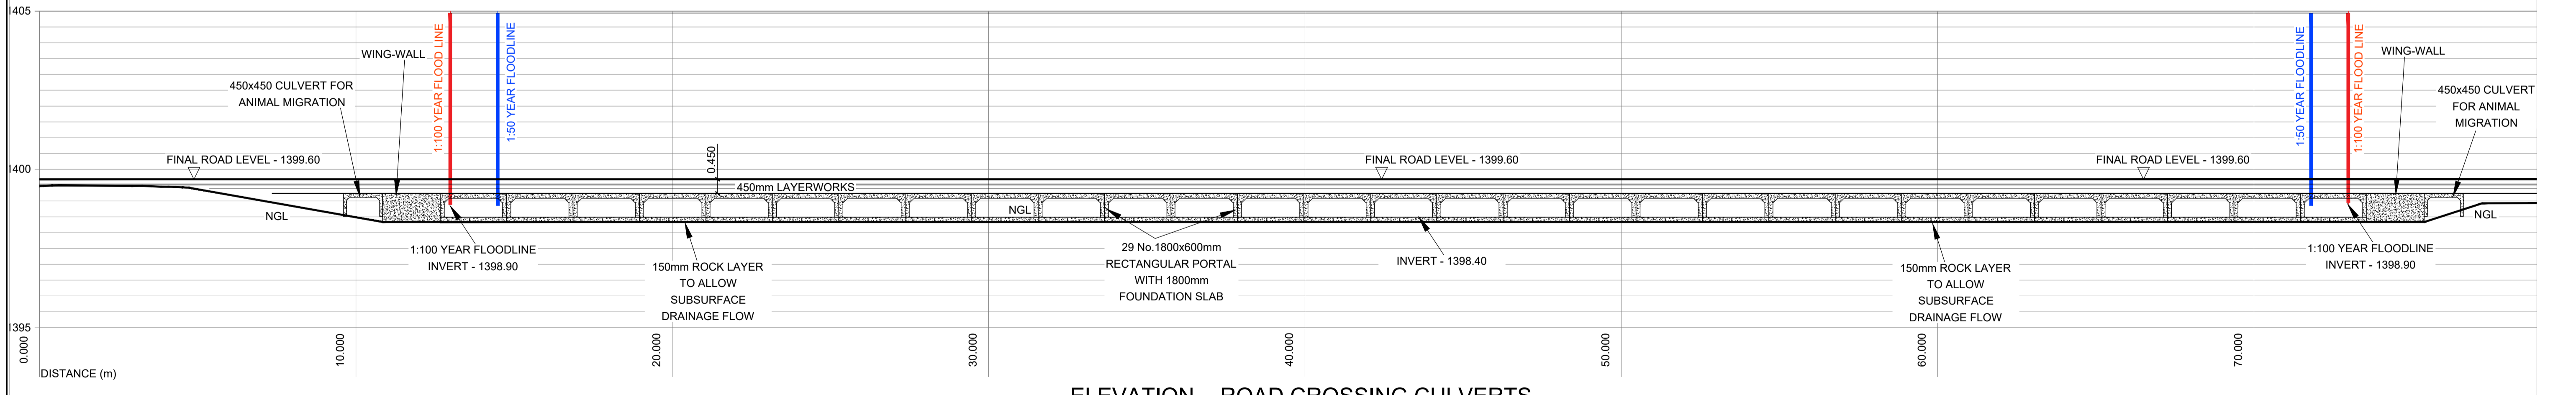

ELEVATION - ROAD CROSSING CULVERTS

TEK CIV CONSULTING ENGINEERS
 25 Arend Avenue, PO Box 1347, Randpark, Cresta, Johannesburg, Gauteng.
 Tel: +27 (0)83 468 5910, Fax: +27 (0)83 468 5911, Email: geoff@tekcv.co.za, www.tekcv.co.za

APPROVED:	SURVEYED	REV	AMENDMENTS	DATE
Pr. Eng. No.:	DESIGNED	B DENYSSCHEN		
DATE:	DRAWN	B DENYSSCHEN		
	CHECKED	A COMLEY		
	CO-ORDINATE SYSTEM	WGS 29		
	GEOTECHNICAL INVESTIGATION			
	SERVITUDES			
Dwg No.	Rev No.	APPROVED		
1574/84/320SW	A		ISSUED FOR INFORMATION	18/06/2019

RIVERSIDE VIEW EXT 84
CULVERT BRIDGE CROSSING LAYOUT PLAN

STEYN CITY INVESTMENTS (PTY) LTD

JRA
 Johannesburg Roads Agency
 PRIVATE BAG X 70, BRAAMFONTEIN, JOHANNESBURG, 2017 GAUTENG, SOUTH AFRICA
 TEL: 011-407-6487, FAX: 011-339-1607

1574/84/310SW
 PROJECT No. 1574/84/310SW
 SHEET 1 OF 1
 ORIGINAL PAGE SIZE

1574/84/310SW
 PROJECT No. 1574/84/310SW
 SHEET 1 OF 1
 ORIGINAL PAGE SIZE