

SCHEDULE OF AREAS

USAGE	STRUCTURE	FLOOR AREA
SITE AREA		246 627m ²
MAIN BUILDING	DBL STORY	1550m ²
ABLUTION & RESTROOM		309m ²
ELEC. SUB STATION		563m ²
WAREHOUSE		528m ²
FIRE SERVICES		75m ²
BOILER HOUSE		526m ²
SECURITY		167m ²
WASH BAYS		350m ²
WATER RECYCLE TANKS		140m ²
EFFLUENT TREATMENT		140m ²
PHASE B1 ADDITIVES/PUMP ROOM		702m ²
STAFF PARKING		530m ²
TRUCK PARKING		4615m ²
LOADING BAY 1 - LPG		663m ²
LOADING BAY 2 - DIESEL/ULP		1377m ²
LOADING BAY 3 - ULP/HFO/JET		1734m ²
LOADING BAY 4 - SLOPS		306m ²
TOTAL AREA BUILDINGS (EXCL. SITE AREA)		14 275m ²

BUND SCHEDULE


NO.	BUND GROSS AREA	NET BUND AREA	MAXIMUM VOLUME	WALL HEIGHT
1	8584m ²	7672m ²	11317m ³	1.7m
2	13224m ²	11098m ²	17009m ³	1.7m
3	20868m ²	16616m ²	21262m ³	1.7m
4	20868m ²	16616m ²	21262m ³	1.7m

NO.	BUND VOLUME
1	13042m ³
2	18866m ³
3	23388m ³
4	23388m ³

TANK SCHEDULE

NO.	PRODUCT	MAXIMUM DIAMETER	HEIGHT	WORKING CAPACITY
1	DIESEL	36.8m	20m	20000m ³
2	DIESEL	36.8m	20m	20000m ³
3	ULP	36.8m	20m	20000m ³
4	ULP	36.8m	20m	20000m ³
5	HFO	36.8m	16m	15000m ³
6	HFO	36.8m	16m	15000m ³
7	JET	19m	16m	4000m ³
8	DIESEL	36.8m	20m	20000m ³
9	DIESEL	36.8m	20m	20000m ³
10	ULP	36.8m	20m	20000m ³
11	ULP	36.8m	20m	20000m ³
12				
13	SLOPS	8m	10m	450m ³

EQUIPMENT PHASES

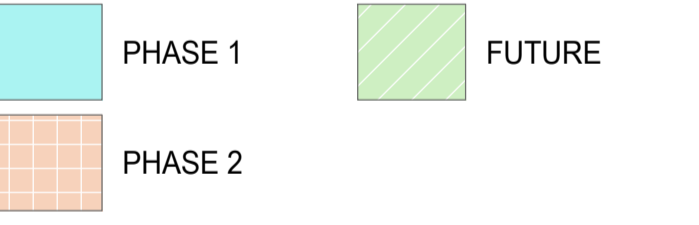

REVISION DETAILS & DATE

4	2018/05/22	PH
REV		

EFFLUENT TREATMENT PLANT OMITTED.



ILISO Consulting (Pty) Ltd.
 ILISO Building, Derby Downs Office Park,
 11 Derby Place, Westville, Durban, 3630
 T +27 (0) 31 266 2600
 F +27 (0) 31 266 2616
 www.nakogroup.com

CLIENT: BTG



PROJECT AND DRAWING: SITE DEVELOPMENT PLAN

INITIAL	DATE	COPYRIGHT RESERVED	DATE
DESIGNED NIM	13/12/17		
DRAWN PH	13/12/17		

SCALE: AS SHOWN CLIENT

DRAWING No. 1800008-BTG-SDP-001

SITE PLAN SCALE 1:1000

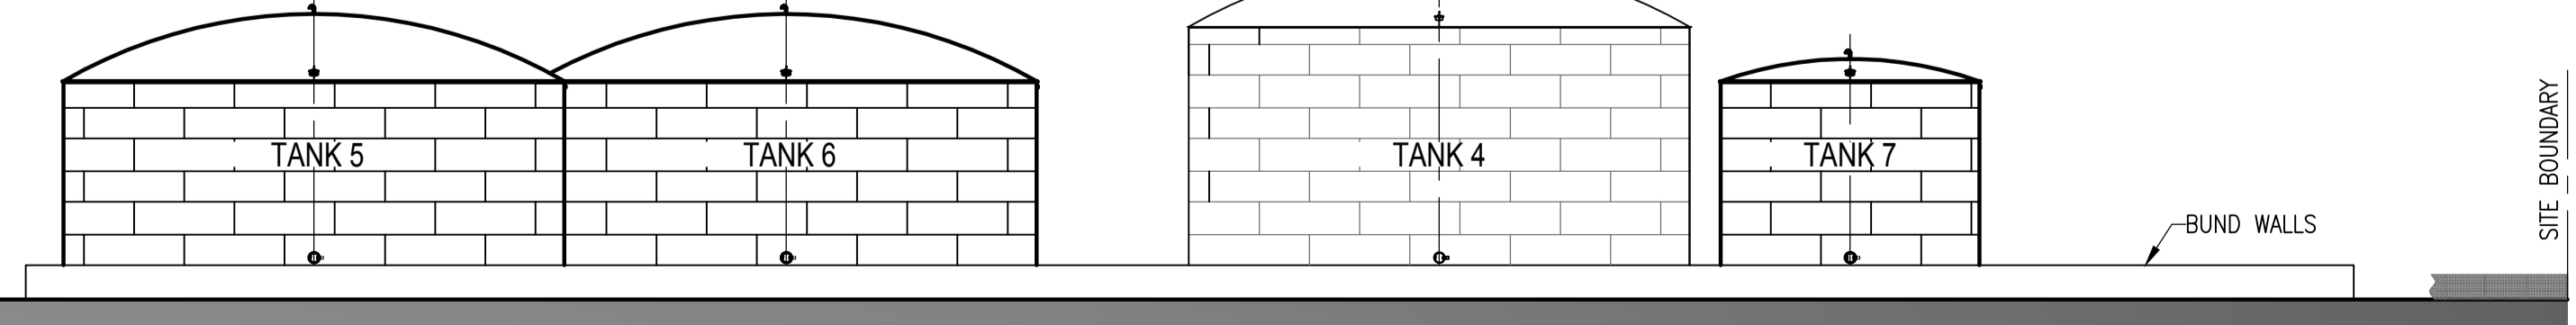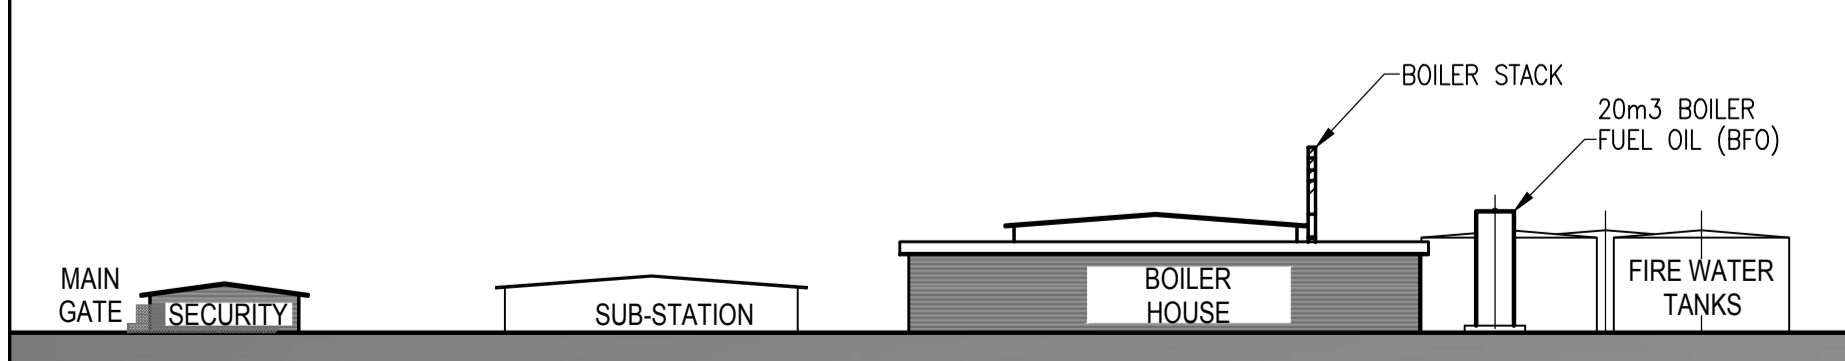

PART FRONT ELEVATION SCALE 1:500

PRELIMINARY DRAWING

4 REV