

## Annex A

# Site Plans

- Locality Map
- Site Location
- Ecology
- Geology
- Vegetation
- Site Plan
- Constraints Map

THIS DRAWING IS THE PROPERTY OF SOLAIRE DIRECT SOUTHERN AFRICA (Pty) LTD. NO PART OF THIS DRAWING IS TO BE COPIED OR REPRODUCED IN ANY MANNER WITHOUT THE WRITTEN PERMISSION OF THE AFORESAID COMPANY.

This drawing is not to be scaled. Fenced Dimensions only are to be followed. Additional Dimensions, when required, will be provided upon request. The drawing shall be used for information only. It does not commence and shall not be used for any purpose without the written permission and reference to the Engineer for Adjustments.

LEGEND:

	ESKOM POWERLINE
	PROPERTY BOUNDARY
	GRAVEL ROAD
	SOLAR PARK FENCING
	HIGH SENSITIVITY AREA
	VERY HIGH SENSITIVITY AREA

REFERENCE DRAWINGS:

REV.	DATE	DESCRIPTION	DRAWN

CLIENT: \_\_\_\_\_

PROJECT: GRASPAN 10MW

DRAWING TITLE: LOCALITY PLAN


DESIGNED	DRAWN	CHECKED	APPROVED	CO-ORDINATOR	SIGNATURE FOR SD	DATE	PRG. No.	SHEET SIZE
C.B.	RDT	C.B.	C.B.			20/03	No	A0
						20/03	No	SCALE 1 : 5000
						20/03	080008	DWG STATUS
								INFORMATION

SD DRAWING NUMBER: \_\_\_\_\_

DWG: \_\_\_\_\_

REVISION No: **A**

**SD16-A-011-1000**

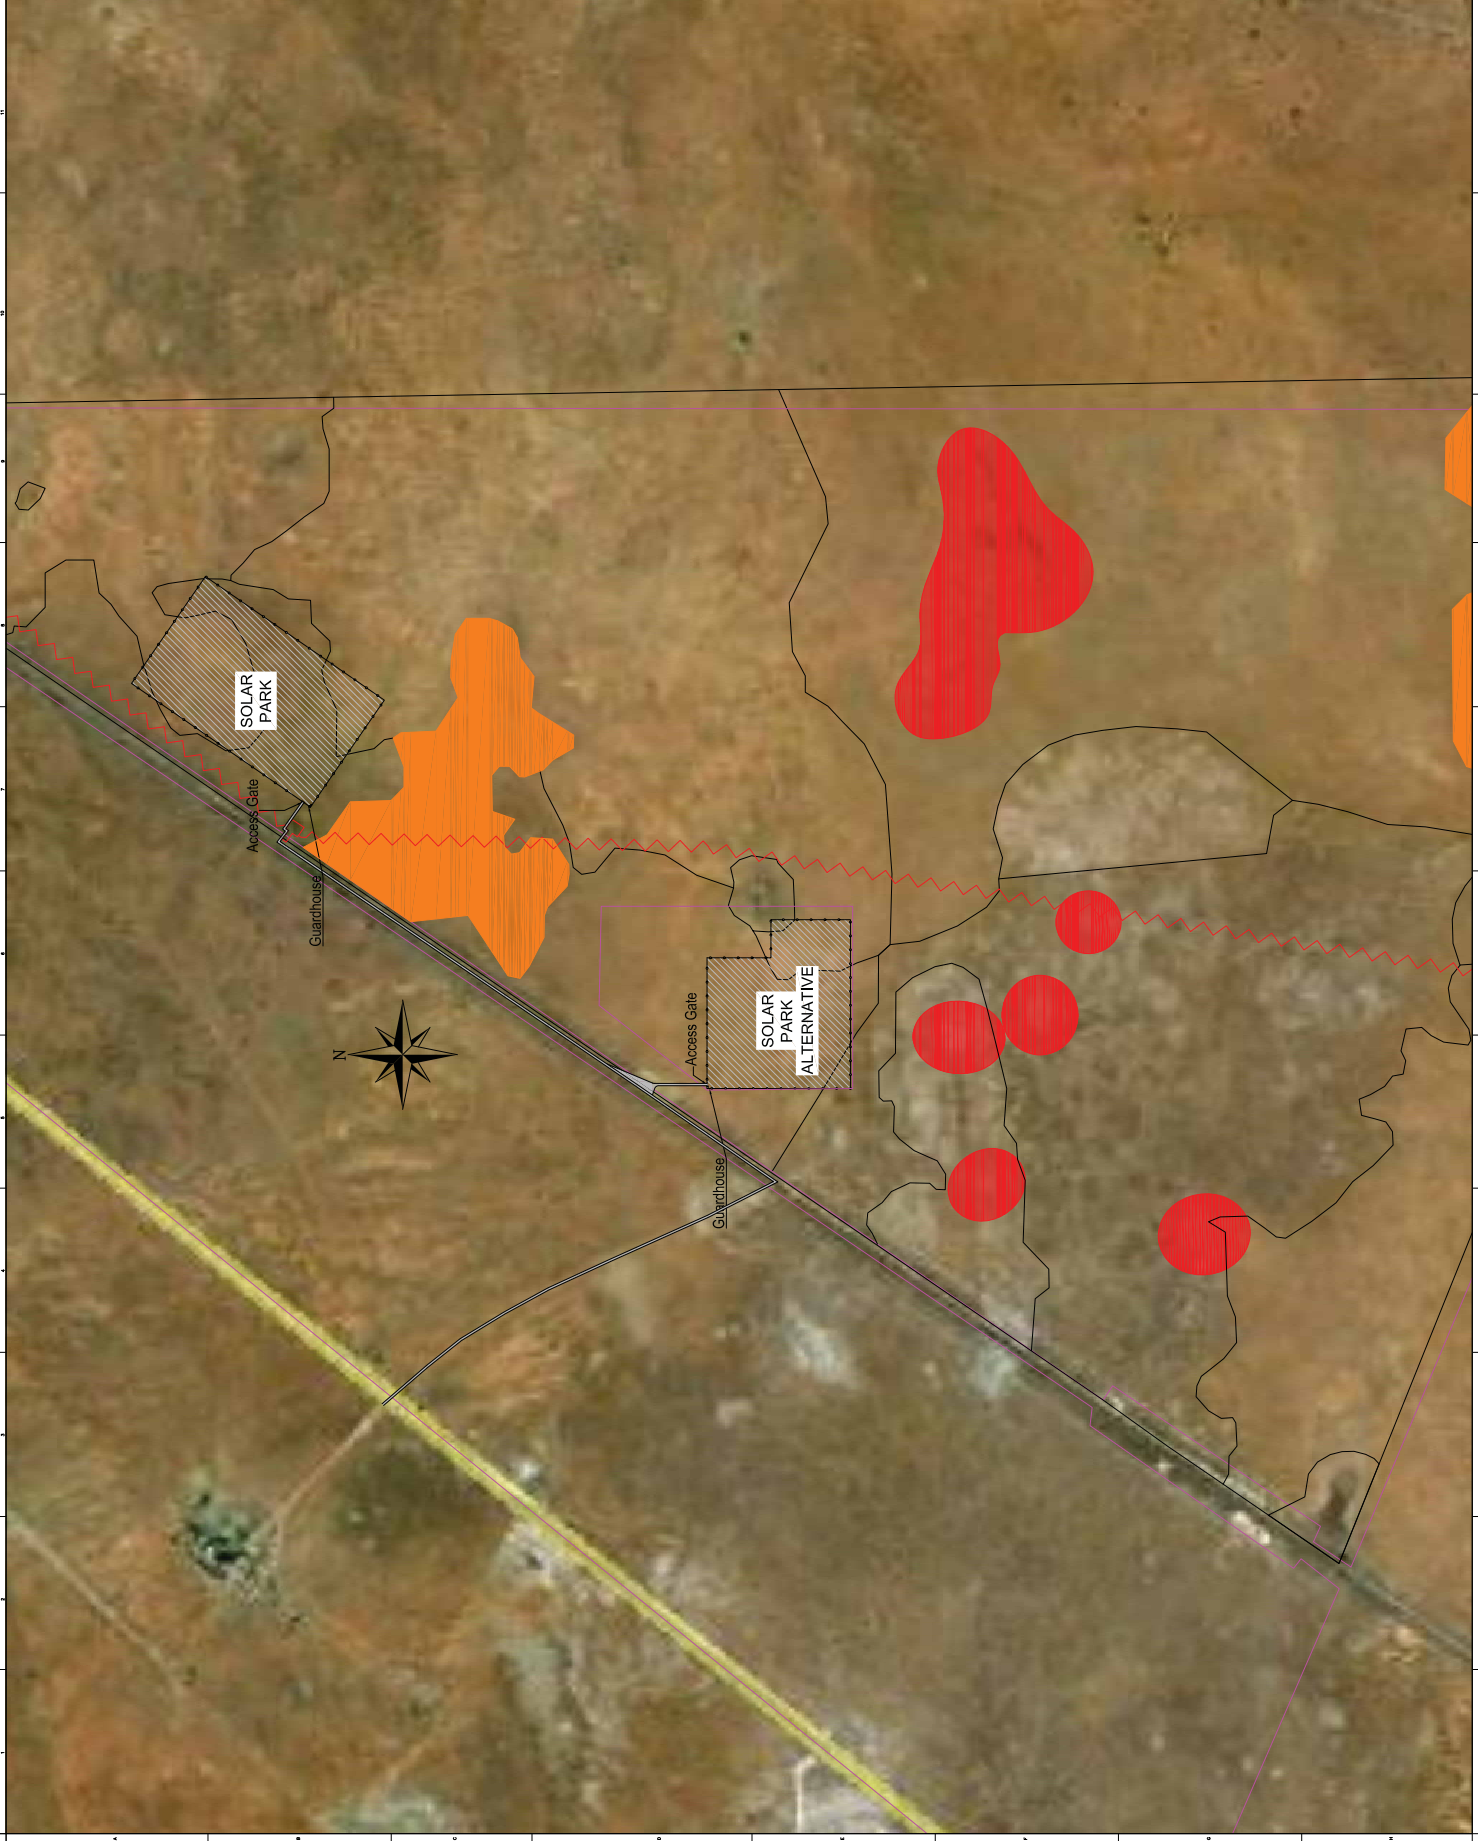

**Legend**

- Graspan Photovoltaic (PV) Power Facility
- Windpump
- Contours
- Rivers
- Cadastral Farms
- Power Line
- Main Roads
- Secondary Roads
- Other Roads
- Track and Hiking Trail
- Railway
- Water Bodies
- Non-Perennial Water

**Figure A.1: Location of Graspan PV Power Facility on the Topographical Map**

CLIENT: **solairedirect**  
SOUTH AFRICA  
The solar MWh company

DATE: Mar 2012	CHECKED: DA	PROJECT: 0156408
DRAWN: AB	APPROVED: SHC	SCALE: 1:30 000
DRAWING:		REV: 0

Graspan BAR Topo Map.mxd

ERM  
Block A, Silverwood House  
Silverwood Close  
Steenberg Office Park, 7945  
Cape Town, SOUTH AFRICA  
Tel: +27 (0)21 705 9100  
Fax: +27 (0)21 701 7900

Projection: Geographic: WGS84  
2824 AD, 2005, E03, GEO11F  
Inset Map: East Data & Maps

SIZE: A3

