



| NOTES |
|---|
| 1. THE DESIGN CONTAINED IN THIS DRAWING IS COPYRIGHT AND REMAINS THE PROPERTY OF KEVIN FELLINGHAM ARCHITECTS. |
| 2. ALL WORK TO BE CARRIED OUT IN STRICT ACCORDANCE WITH SANS-10400 AND ALL LOCAL AUTHORITY BY-LAWS. |
| 3. FIGURED DIMENSIONS TO BE TAKEN IN PREFERENCE TO SCALING OFF DRAWINGS. NOTE, PRINTED SCALE MAY DIFFER FROM SCALE NOTED. |
| 4. ALL RELEVANT DETAILS, LEVELS & DIMENSIONS TO BE CHECKED BEFORE WORK COMMENCES. ANY OMISSIONS OR DISCREPANCIES TO BE REPORTED TO KEVIN FELLINGHAM ARCHITECTS FORTHWITH. |
| 5. KEVIN FELLINGHAM ARCHITECTS ACCEPTS NO RESPONSIBILITY FOR ERRORS RESULTING FROM THE MISINTERPRETATION OF THE DRAWING. |
| 6. ALL DIMENSIONS ARE GIVEN IN MILLIMETRES. |



| REV | DATE | DESCRIPTION |
|-----|----------|----------------------|
| 01 | 05.04.19 | FOR LUMS APPLICATION |

www.kfellingham.com
 212b buitengracht street,
 cape town, 8001
 +27 72 807 4927
 kevin@kfellingham.com

kevin fellingham • kevin fellingham architects

| | |
|---------|-------------------------|
| CLIENT | Kevin Fellingham |
| PROJECT | 212 BUITENGRACHT STREET |

| | | | |
|---------------------------|------------|-------|---------|
| DRAWING | | | |
| SECOND STOREY PLAN | | | |
| SCALE | DATE | DRAWN | CHECKED |
| 1:100 | 10.04.2019 | KF/NS | KF |
| PROJ NO | DRAWING NO | REV | |
| 077 | 4.1-004 | 01 | |

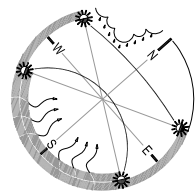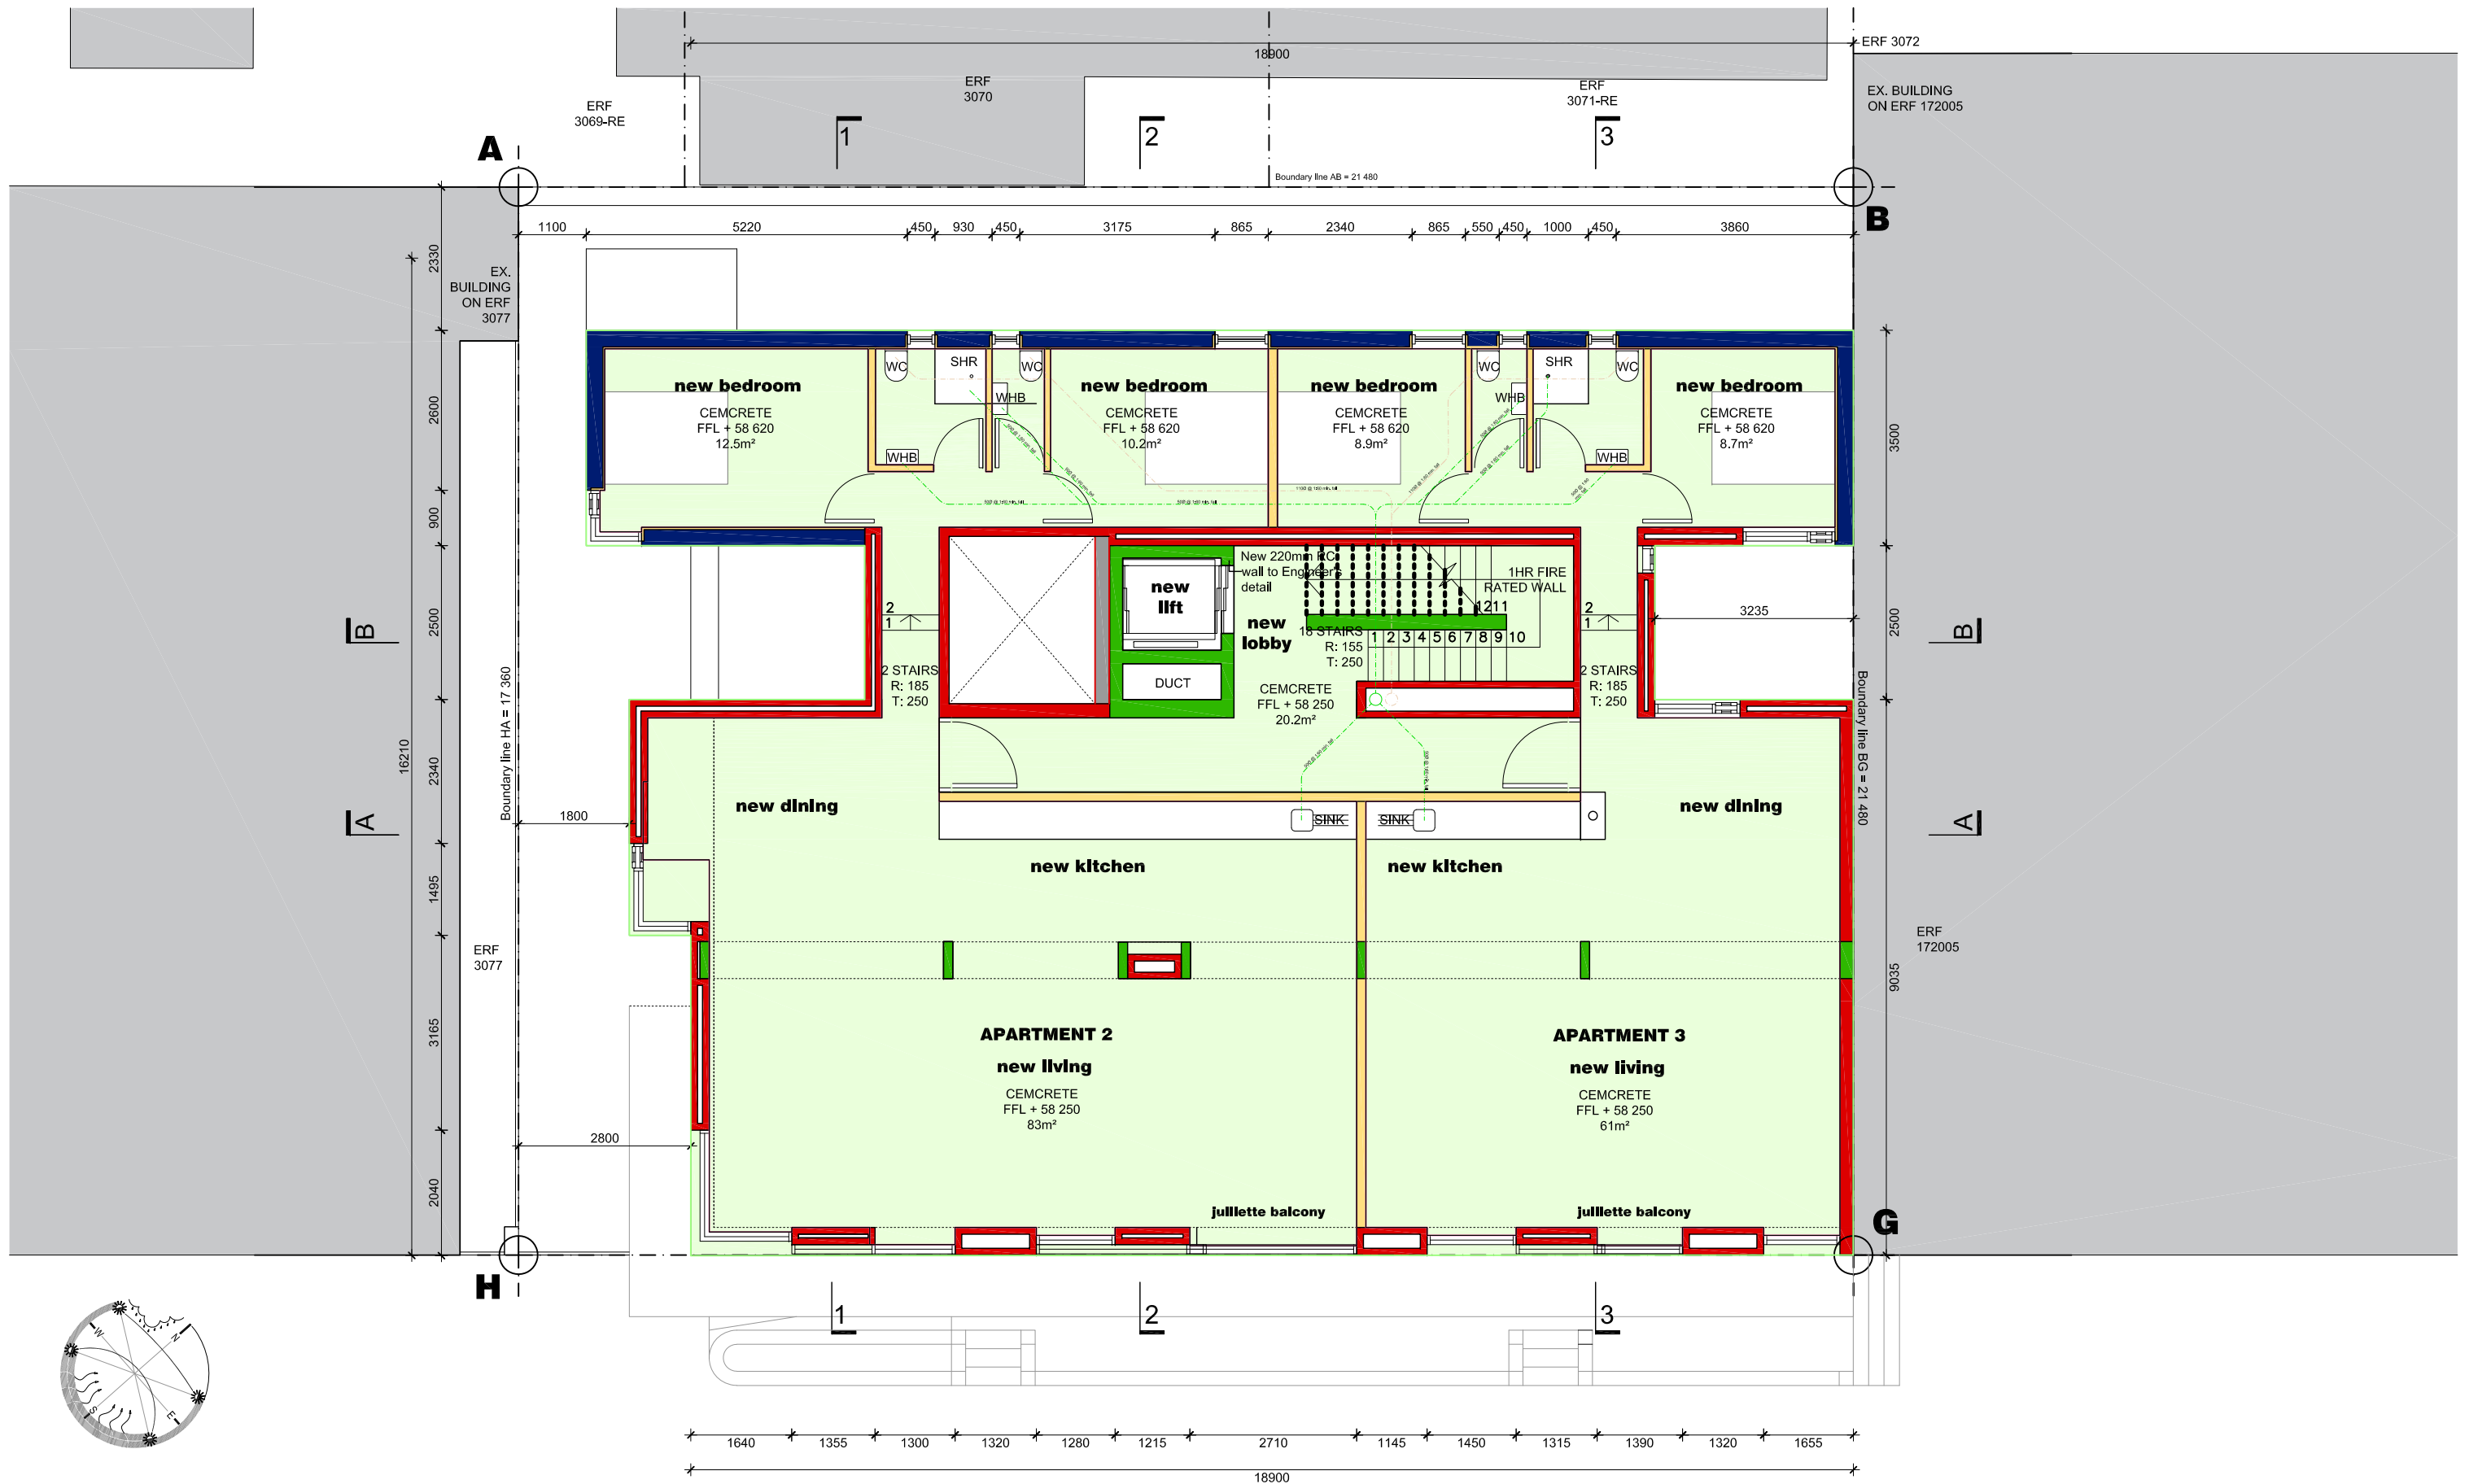



| NOTES | REV | DATE | DESCRIPTION |
|---|-----|----------|----------------------|
| 1. THE DESIGN CONTAINED IN THIS DRAWING IS COPYRIGHT AND REMAINS THE PROPERTY OF KEVIN FELLINGHAM ARCHITECTS. 2. ALL WORK TO BE CARRIED OUT IN STRICT ACCORDANCE WITH SANS-10400 AND ALL LOCAL AUTHORITY BY-LAWS. 3. FIGURED DIMENSIONS TO BE TAKEN IN PREFERENCE TO SCALING OFF DRAWINGS. NOTE, PRINTED SCALE MAY DIFFER FROM SCALE NOTED. 4. ALL RELEVANT DETAILS, LEVELS & DIMENSIONS TO BE CHECKED BEFORE WORK COMMENCES. ANY OMISSIONS OR DISCREPANCIES TO BE REPORTED TO KEVIN FELLINGHAM ARCHITECTS FORTHWITH. 5. KEVIN FELLINGHAM ARCHITECTS ACCEPTS NO RESPONSIBILITY FOR ERRORS RESULTING FROM THE MISINTERPRETATION OF THE DRAWING. 6. ALL DIMENSIONS ARE GIVEN IN MILLIMETRES. | 01 | 05.04.19 | FOR LUMS APPLICATION |

www.kfellingham.com
 212b buitengracht street,
 cape town, 8001
 +27 72 807 4927
kevin@kfellingham.com

kevin fellingham • kevin fellingham architects

| | |
|---------|-------------------------|
| CLIENT | Kevin Fellingham |
| PROJECT | 212 BUITENGRACHT STREET |

| | | | |
|--------------------------|------------|-------|---------|
| DRAWING | | | |
| THIRD STOREY PLAN | | | |
| SCALE | DATE | DRAWN | CHECKED |
| 1:100 | 10.04.2019 | KF/NS | KF |
| PROJ NO | DRAWING NO | REV | |
| 077 | 4.1-005 | 01 | |

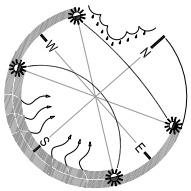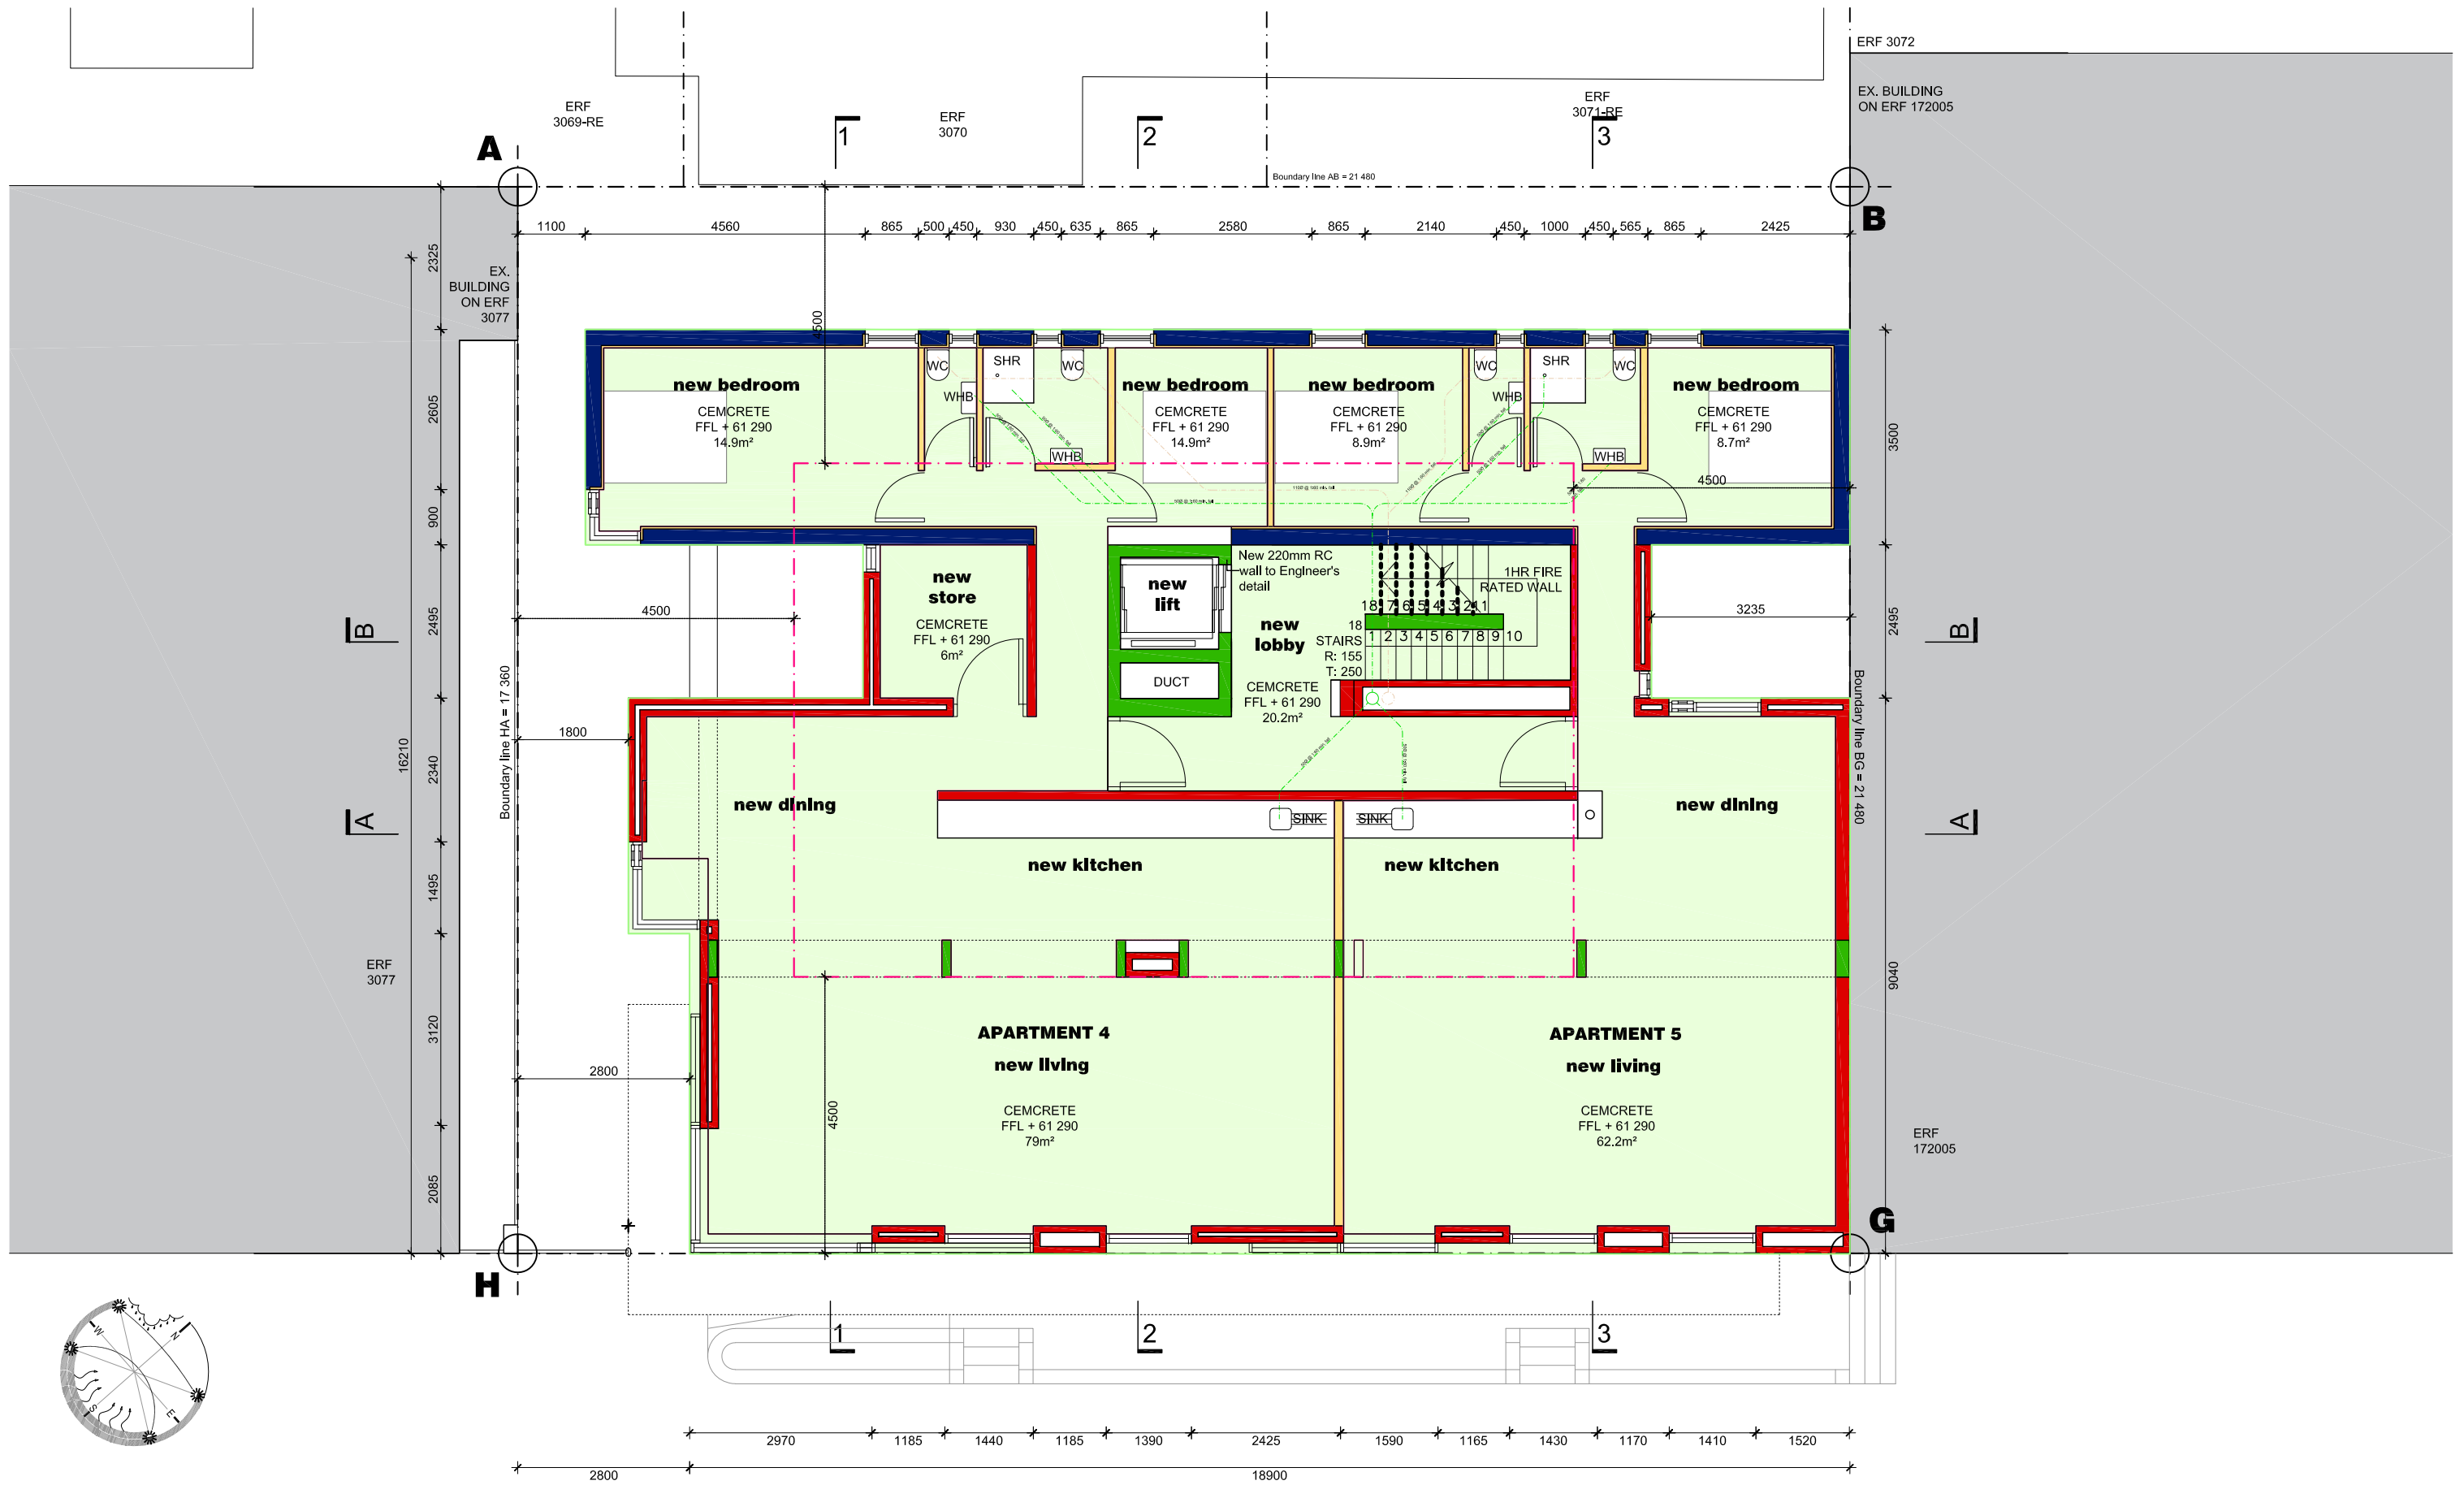

| NOTES |
|---|
| 1. THE DESIGN CONTAINED IN THIS DRAWING IS COPYRIGHT AND REMAINS THE PROPERTY OF KEVIN FELLINGHAM ARCHITECTS. |
| 2. ALL WORK TO BE CARRIED OUT IN STRICT ACCORDANCE WITH SANS-10400 AND ALL LOCAL AUTHORITY BY-LAWS. |
| 3. FIGURED DIMENSIONS TO BE TAKEN IN PREFERENCE TO SCALING OFF DRAWINGS. NOTE, PRINTED SCALE MAY DIFFER FROM SCALE NOTED. |
| 4. ALL RELEVANT DETAILS, LEVELS & DIMENSIONS TO BE CHECKED BEFORE WORK COMMENCES. ANY OMISSIONS OR DISCREPANCIES TO BE REPORTED TO KEVIN FELLINGHAM ARCHITECTS FORTHWITH. |
| 5. KEVIN FELLINGHAM ARCHITECTS ACCEPTS NO RESPONSIBILITY FOR ERRORS RESULTING FROM THE MISINTERPRETATION OF THE DRAWING. |
| 6. ALL DIMENSIONS ARE GIVEN IN MILLIMETRES. |



| REV | DATE | DESCRIPTION |
|-----|----------|----------------------|
| 01 | 05.04.19 | FOR LUMS APPLICATION |

www.kfellingham.com
 212b buitengracht street,
 cape town, 8001
 +27 72 807 4927
 kevin@kfellingham.com

kevin fellingham • kevin fellingham architects

| | |
|---------|-------------------------|
| CLIENT | Kevin Fellingham |
| PROJECT | 212 BUITENGRACHT STREET |

| | | | |
|---------------------------|------------|-------|---------|
| DRAWING | | | |
| FOURTH STOREY PLAN | | | |
| SCALE | DATE | DRAWN | CHECKED |
| 1:100 | 10.04.2019 | KF/NS | KF |
| PROJ NO | DRAWING NO | REV | |
| 077 | 4.1-006 | 01 | |

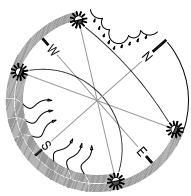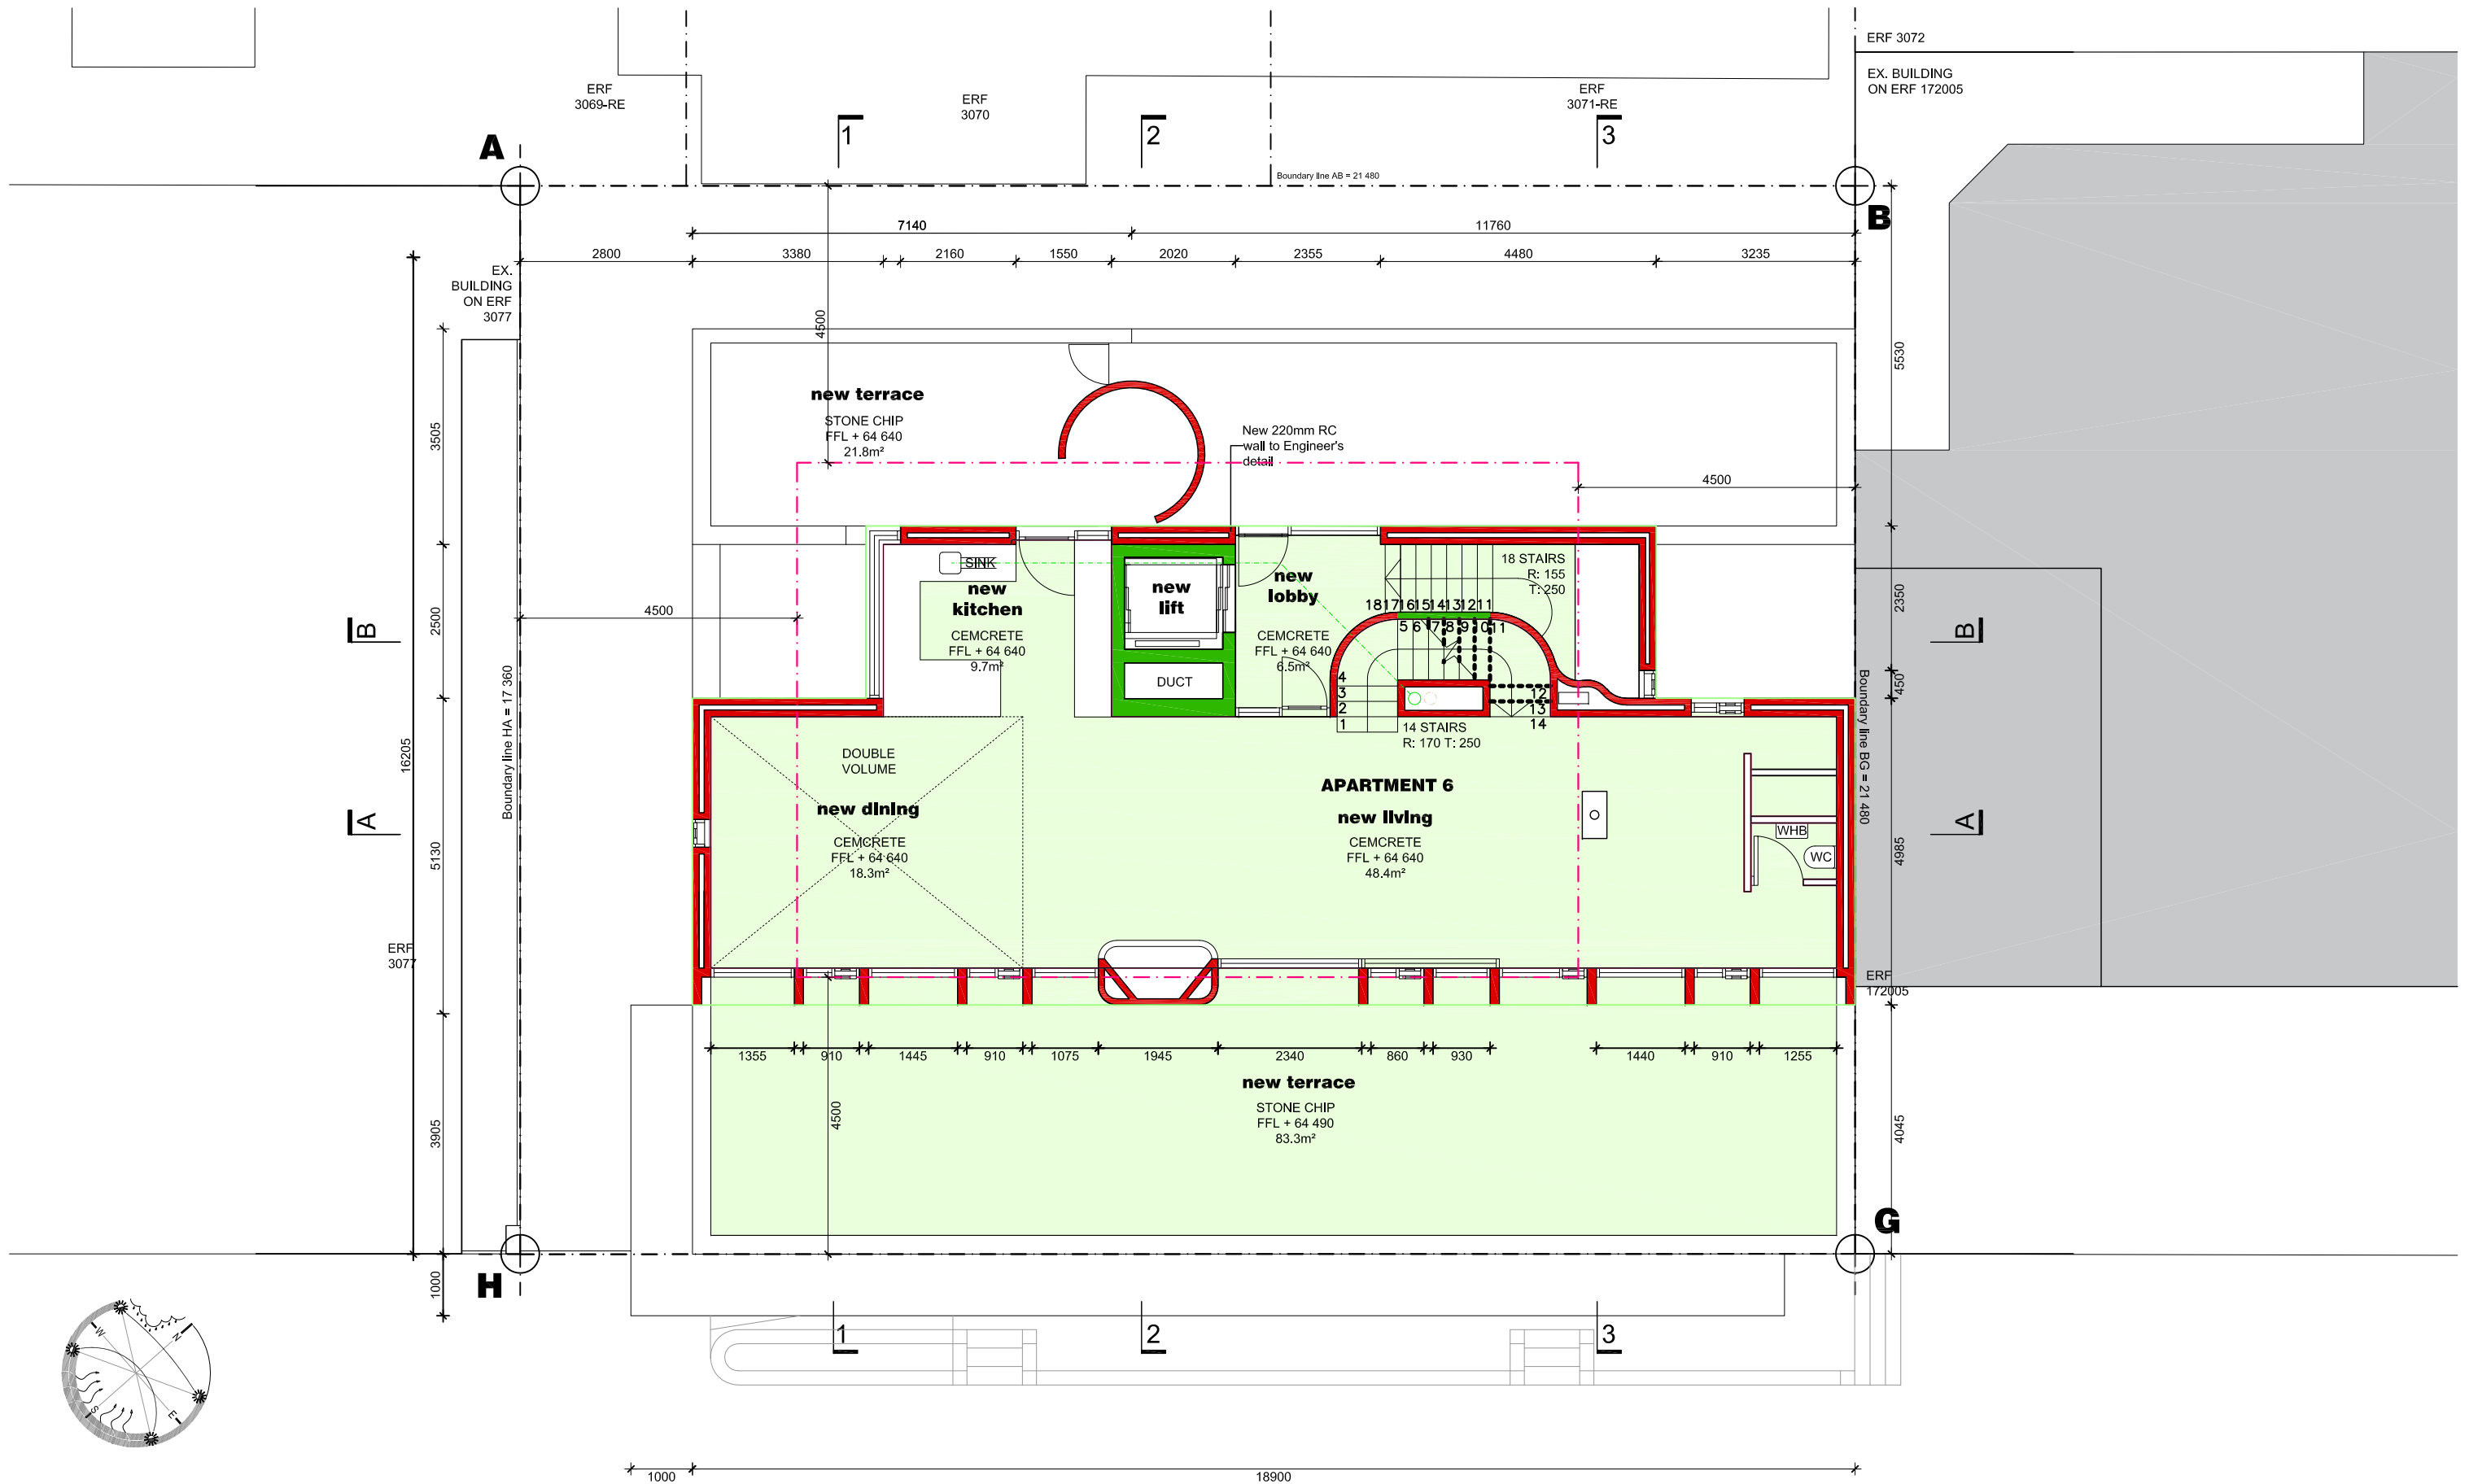


| NOTES | REV | DATE | DESCRIPTION |
|---|-----|----------|----------------------|
| 1. THE DESIGN CONTAINED IN THIS DRAWING IS COPYRIGHT AND REMAINS THE PROPERTY OF KEVIN FELLINGHAM ARCHITECTS. 2. ALL WORK TO BE CARRIED OUT IN STRICT ACCORDANCE WITH SANS-10400 AND ALL LOCAL AUTHORITY BY-LAWS. 3. FIGURED DIMENSIONS TO BE TAKEN IN PREFERENCE TO SCALING OFF DRAWINGS. NOTE, PRINTED SCALE MAY DIFFER FROM SCALE NOTED. 4. ALL RELEVANT DETAILS, LEVELS & DIMENSIONS TO BE CHECKED BEFORE WORK COMMENCES. ANY OMISSIONS OR DISCREPANCIES TO BE REPORTED TO KEVIN FELLINGHAM ARCHITECTS FORTHWITH. 5. KEVIN FELLINGHAM ARCHITECTS ACCEPTS NO RESPONSIBILITY FOR ERRORS RESULTING FROM THE MISINTERPRETATION OF THE DRAWING. 6. ALL DIMENSIONS ARE GIVEN IN MILLIMETRES. | 01 | 05.04.19 | FOR LUMS APPLICATION |

www.kfellingham.com
 212b buitengracht street,
 cape town, 8001
 +27 72 807 4927
kevin@kfellingham.com

kevin fellingham • kevin fellingham architects

| | |
|---------|-------------------------|
| CLIENT | Kevin Fellingham |
| PROJECT | 212 BUITENGRACHT STREET |

| | | | |
|--------------------------|------------|-------|---------|
| DRAWING | | | |
| FIFTH STOREY PLAN | | | |
| SCALE | DATE | DRAWN | CHECKED |
| 1:100 | 10.04.2019 | KF/NS | KF |
| PROJ NO | DRAWING NO | REV | |
| 077 | 4.1-007 | 01 | |

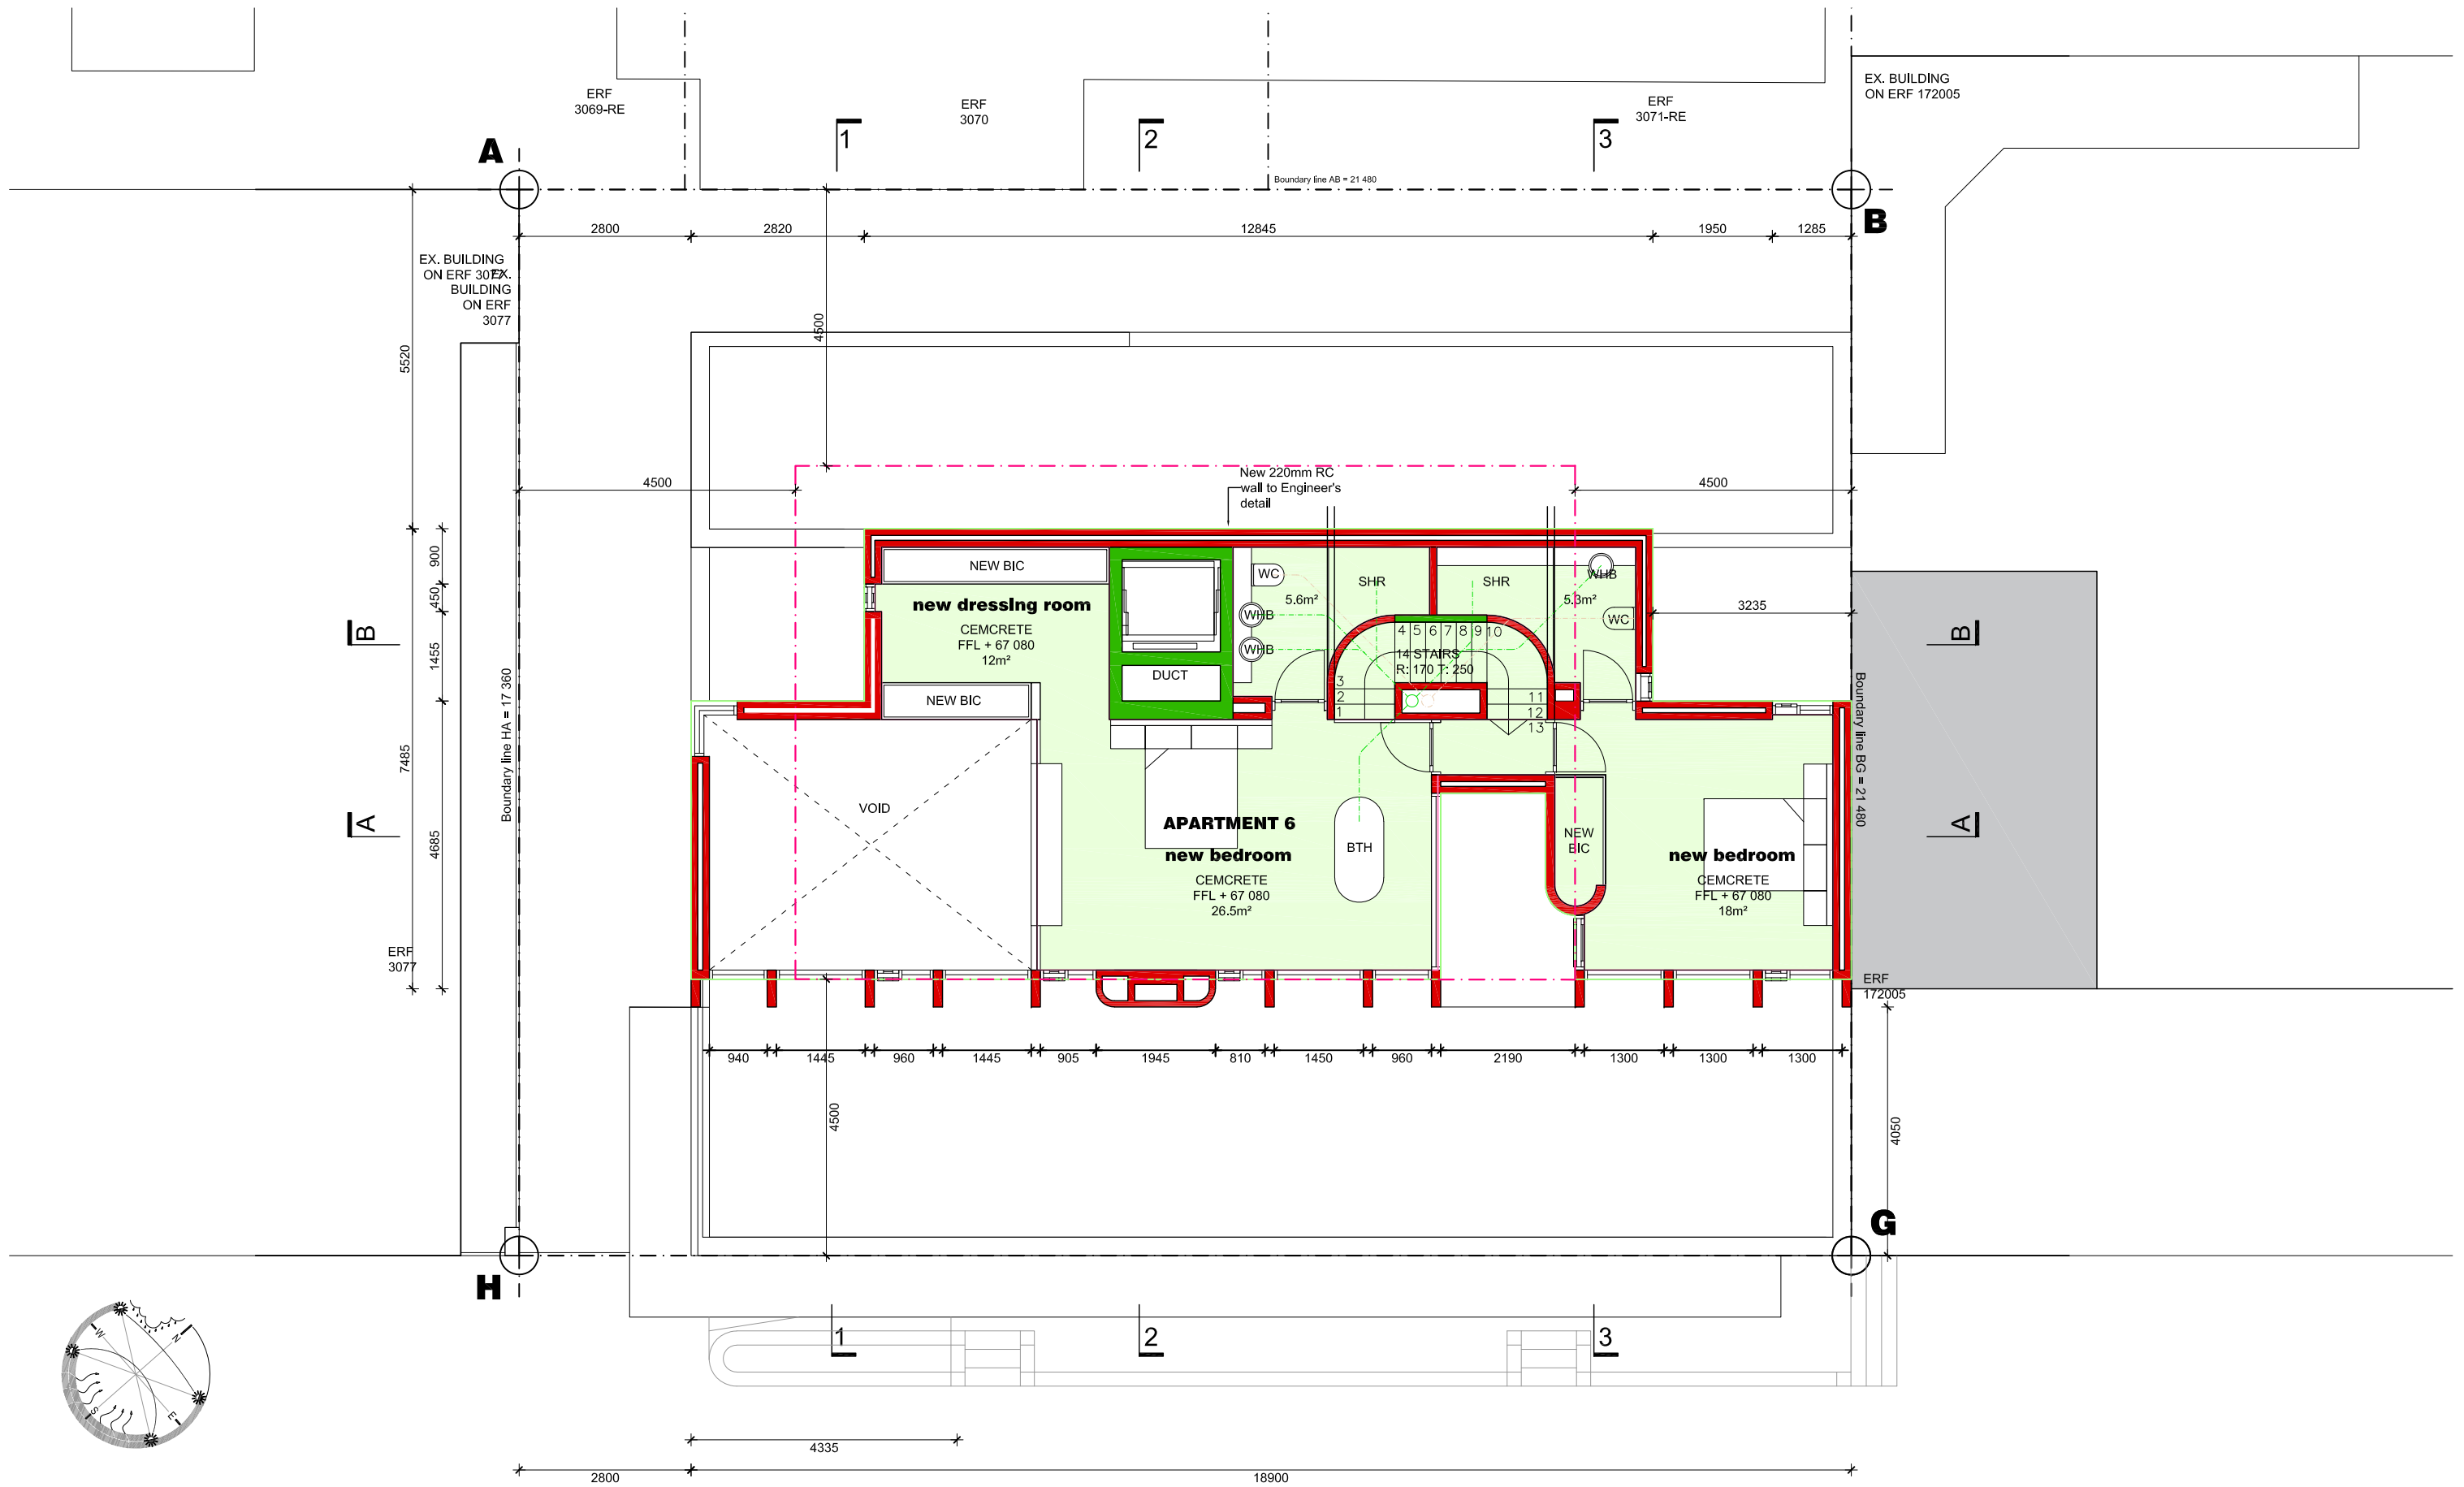

| NOTES | REV | DATE | DESCRIPTION |
|---|-----|----------|----------------------|
| 1. THE DESIGN CONTAINED IN THIS DRAWING IS COPYRIGHT AND REMAINS THE PROPERTY OF KEVIN FELLINGHAM ARCHITECTS. 2. ALL WORK TO BE CARRIED OUT IN STRICT ACCORDANCE WITH SANS-10400 AND ALL LOCAL AUTHORITY BY-LAWS. 3. FIGURED DIMENSIONS TO BE TAKEN IN PREFERENCE TO SCALING OFF DRAWINGS. NOTE, PRINTED SCALE MAY DIFFER FROM SCALE NOTED. 4. ALL RELEVANT DETAILS, LEVELS & DIMENSIONS TO BE CHECKED BEFORE WORK COMMENCES. ANY OMISSIONS OR DISCREPANCIES TO BE REPORTED TO KEVIN FELLINGHAM ARCHITECTS FORTHWITH. 5. KEVIN FELLINGHAM ARCHITECTS ACCEPTS NO RESPONSIBILITY FOR ERRORS RESULTING FROM THE MISINTERPRETATION OF THE DRAWING. 6. ALL DIMENSIONS ARE GIVEN IN MILLIMETRES. | 01 | 05.04.19 | FOR LUMS APPLICATION |

www.kfellingham.com
 212b buitengracht street,
 cape town, 8001
 +27 72 807 4927
kevin@kfellingham.com




kevin fellingham • kevin fellingham architects

CLIENT
 Kevin Fellingham

PROJECT
 212 BUITENGRACHT STREET

DRAWING
SIXTH STOREY PLAN

| | | | |
|----------------|-----------------------|----------------|---------------|
| SCALE 1:100 | DATE 10.04.2019 | DRAWN KF/NS | CHECKED KF |
| PROJ NO 077 | DRAWING NO 4.1-008 | REV 01 | |

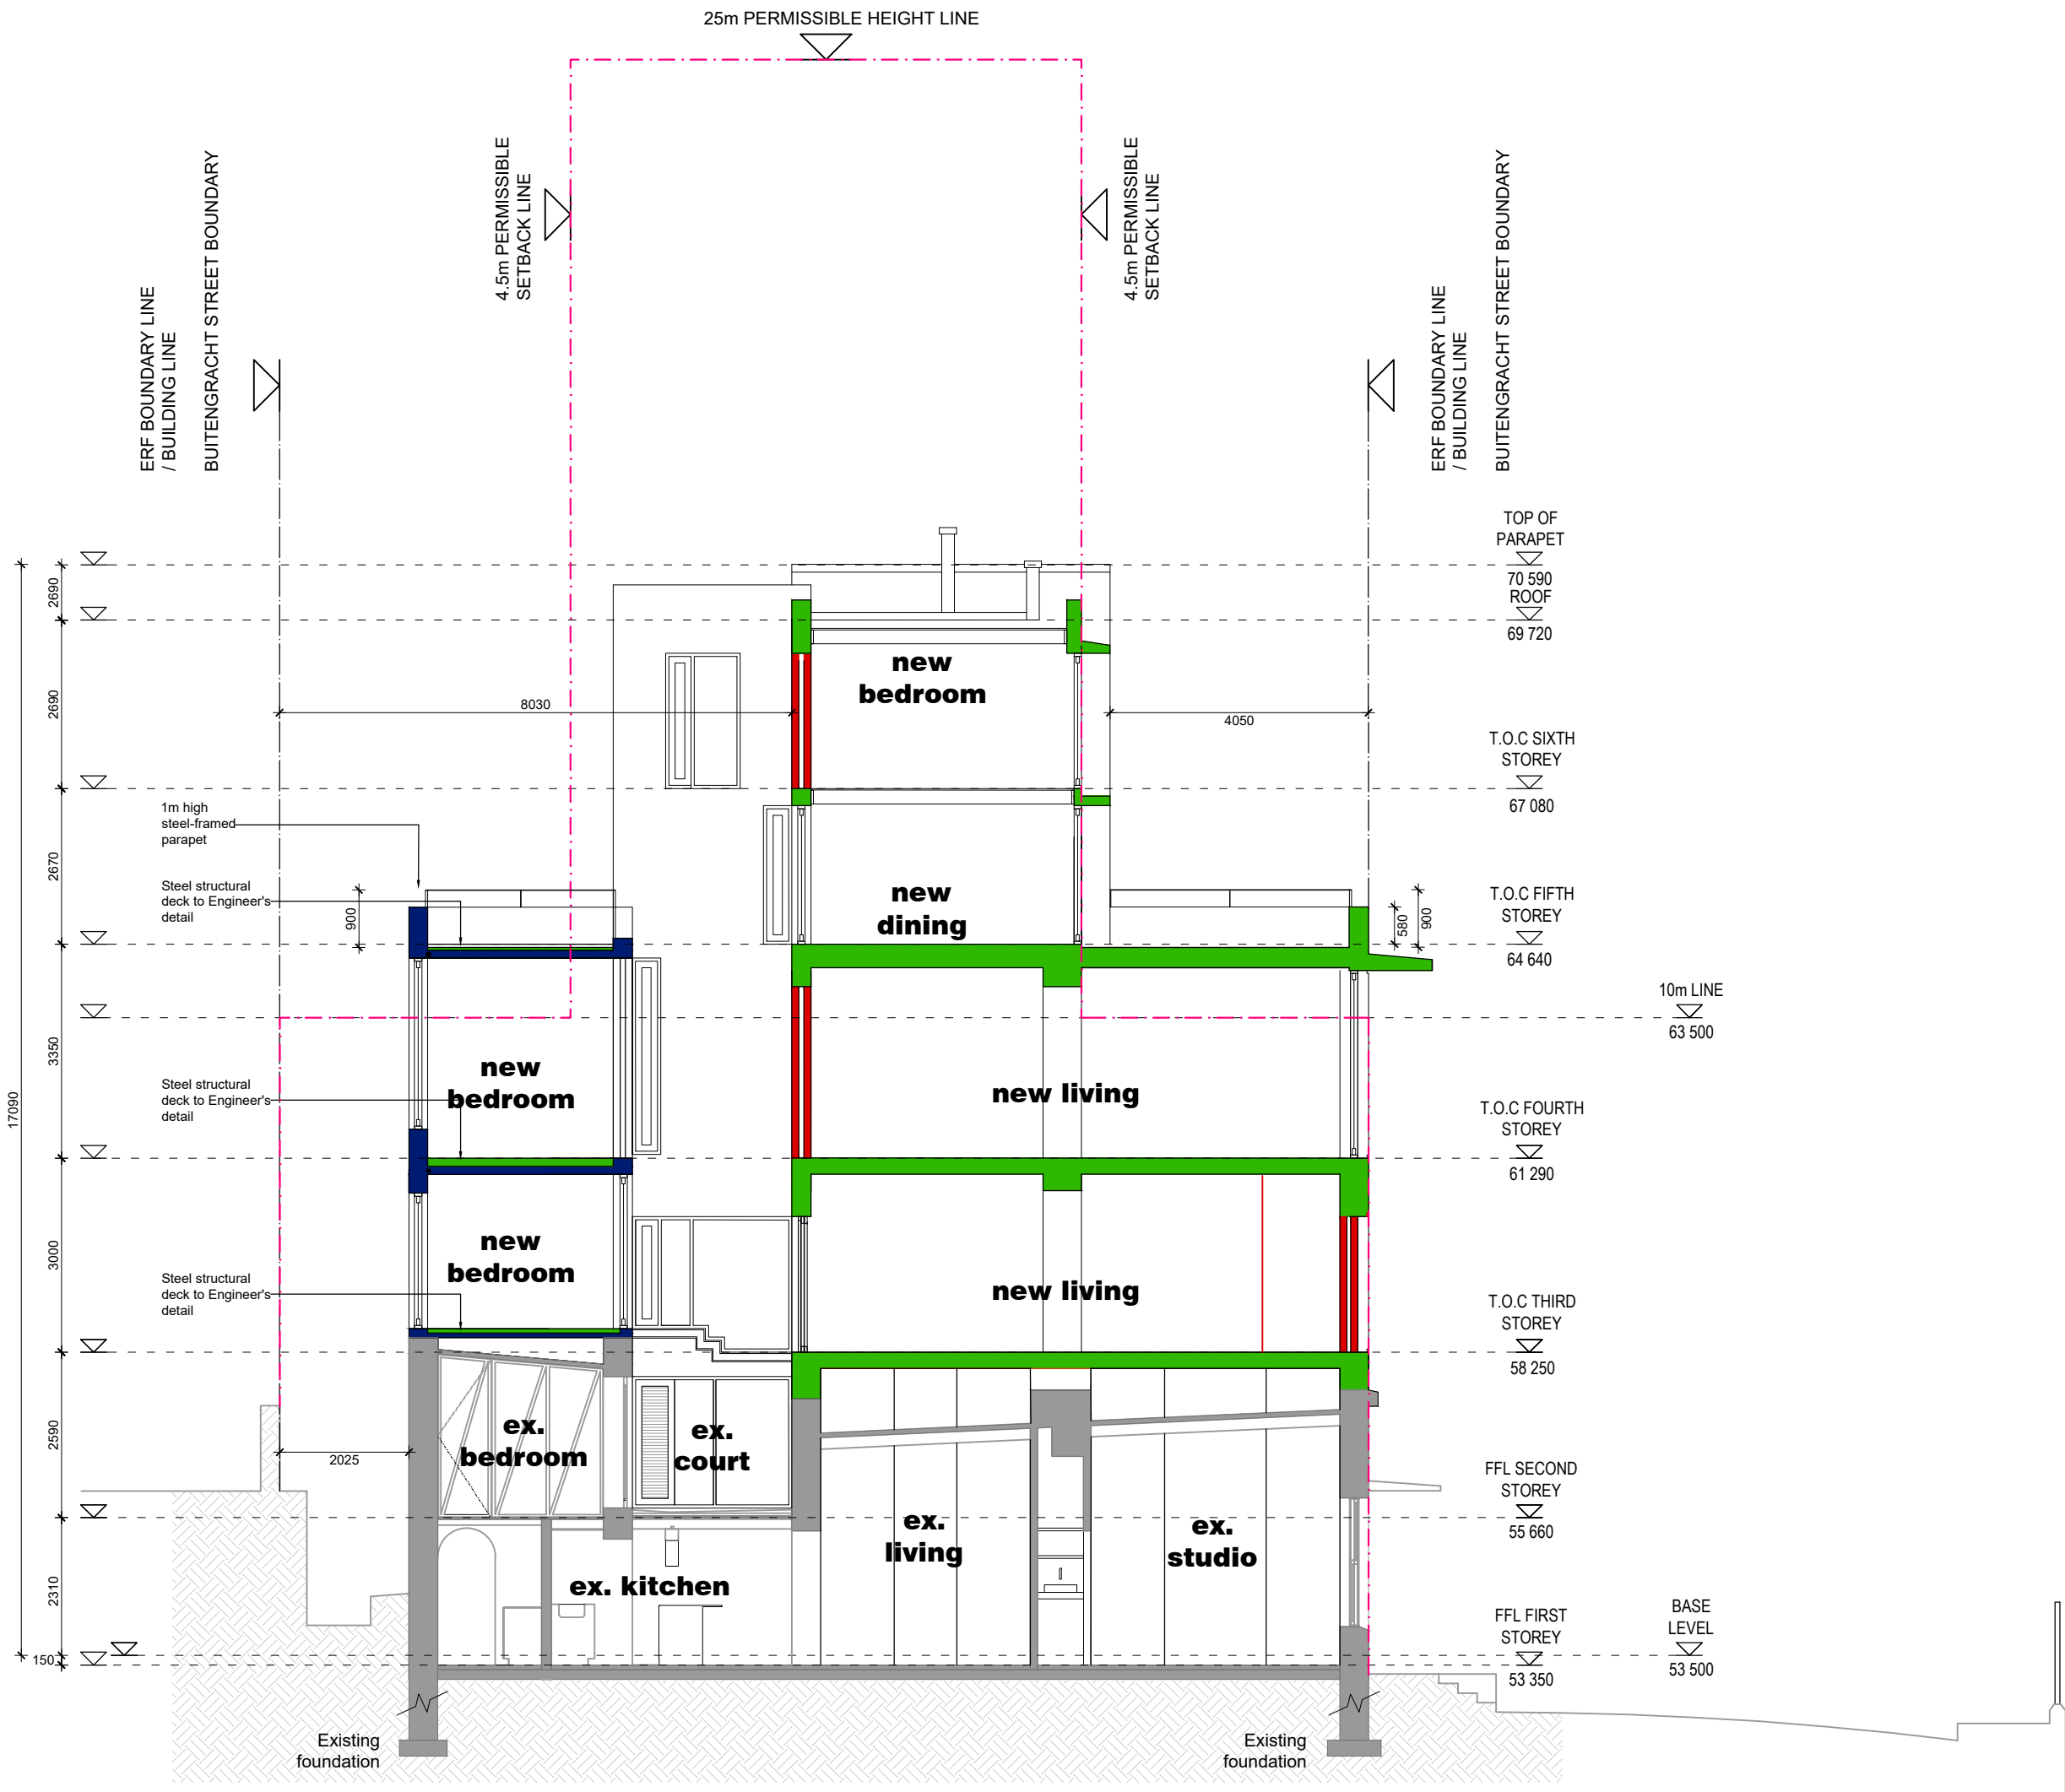

NOTES

1. THE DESIGN CONTAINED IN THIS DRAWING IS COPYRIGHT AND REMAINS THE PROPERTY OF KEVIN FELLINGHAM ARCHITECTS.
2. ALL WORK TO BE CARRIED OUT IN STRICT ACCORDANCE WITH SANS-10400 AND ALL LOCAL AUTHORITY BY-LAWS.
3. FIGURED DIMENSIONS TO BE TAKEN IN PREFERENCE TO SCALING OFF DRAWINGS. NOTE, PRINTED SCALE MAY DIFFER FROM SCALE NOTED.
4. ALL RELEVANT DETAILS, LEVELS & DIMENSIONS TO BE CHECKED BEFORE WORK COMMENCES. ANY OMISSIONS OR DISCREPANCIES TO BE REPORTED TO KEVIN FELLINGHAM ARCHITECTS FORTHWITH.
5. KEVIN FELLINGHAM ARCHITECTS ACCEPTS NO RESPONSIBILITY FOR ERRORS RESULTING FROM THE MISINTERPRETATION OF THE DRAWING.
6. ALL DIMENSIONS ARE GIVEN IN MILLIMETRES.

| REV | DATE | DESCRIPTION |
|-----|----------|----------------------|
| 01 | 05.04.19 | FOR INFORMATION ONLY |

www.kfellingham.com
 212b buitengracht street,
 cape town, 800
 +27 72 807 4927
 kevin@kfellingham.com




kevin fellingham • kevin fellingham architects

CLIENT
 Kevin Fellingham

PROJECT
 212 BUITENGRACHT STREET

DRAWING
SECTION 1

| | |
|----------------|------------------------------|
| SCALE 1:100 | DATE 10.04.2019 |
| DRAWN KF/NS | CHECKED KF |
| PROJ NO 077 | DRAWING NO 4.1-009 |
| | REV 01 |

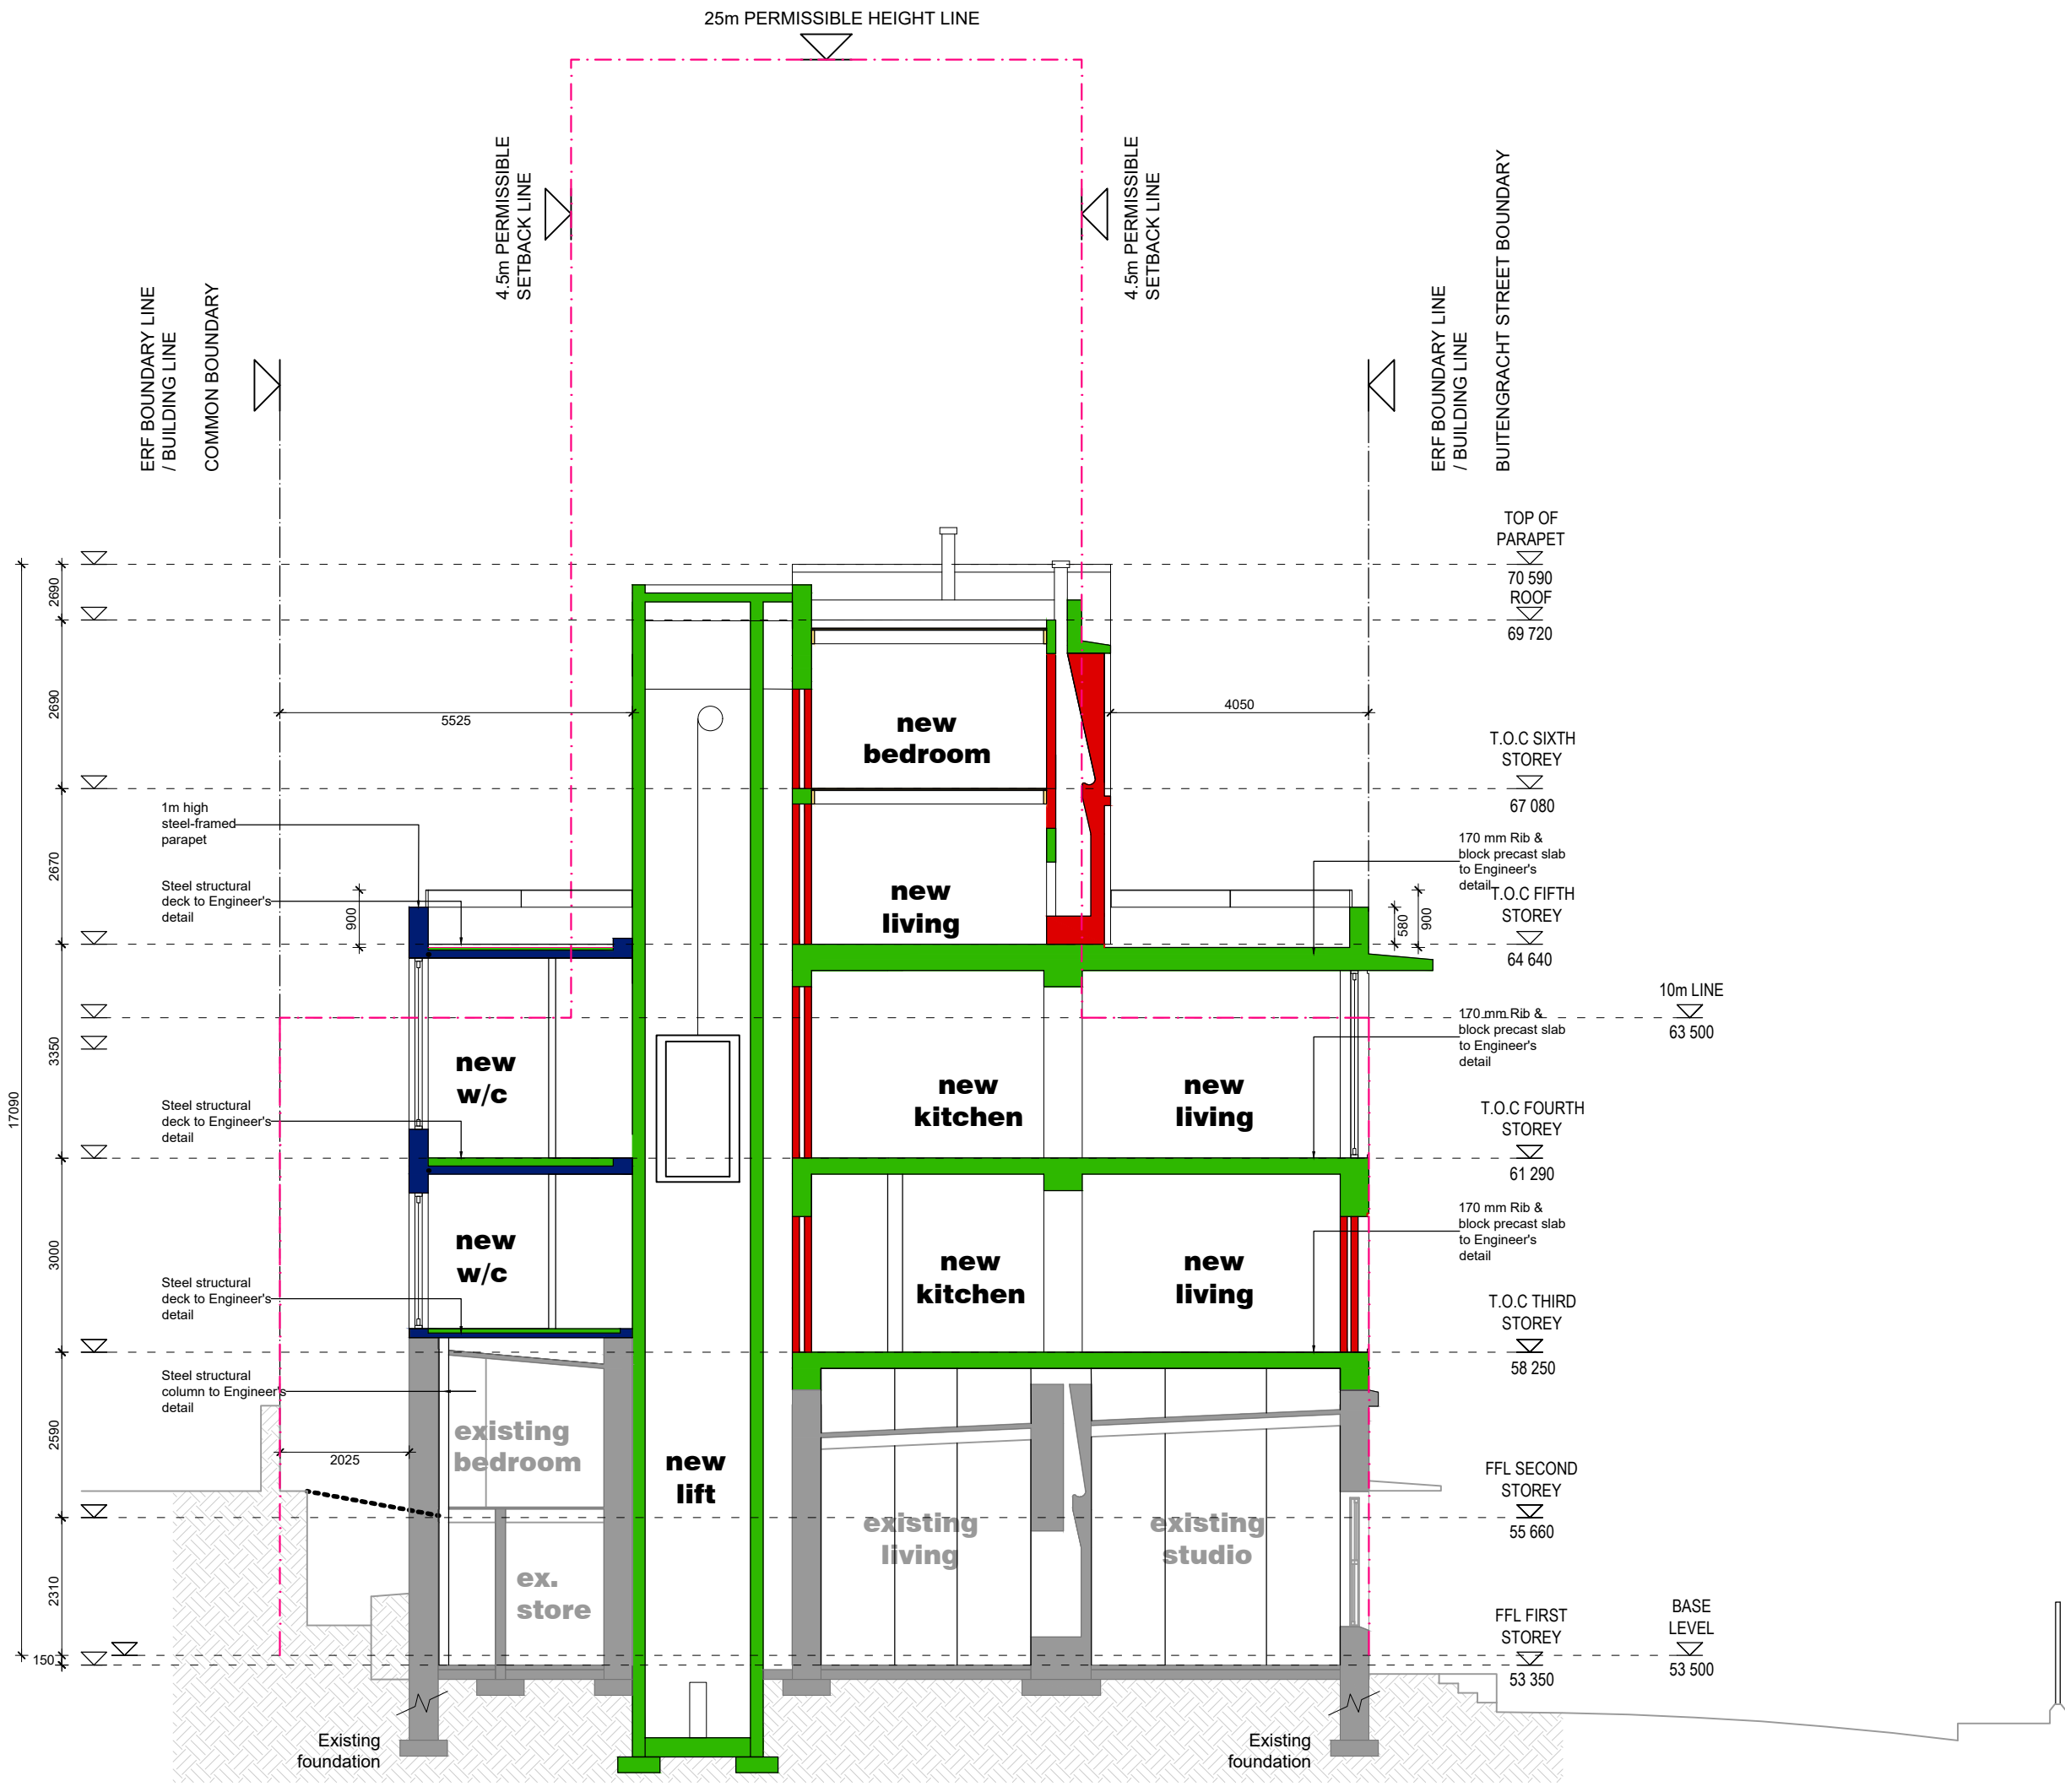

NOTES

1. THE DESIGN CONTAINED IN THIS DRAWING IS COPYRIGHT AND REMAINS THE PROPERTY OF KEVIN FELLINGHAM ARCHITECTS.
2. ALL WORK TO BE CARRIED OUT IN STRICT ACCORDANCE WITH SANS-10400 AND ALL LOCAL AUTHORITY BY-LAWS.
3. FIGURED DIMENSIONS TO BE TAKEN IN PREFERENCE TO SCALING OFF DRAWINGS. NOTE, PRINTED SCALE MAY DIFFER FROM SCALE NOTED.
4. ALL RELEVANT DETAILS, LEVELS & DIMENSIONS TO BE CHECKED BEFORE WORK COMMENCES. ANY OMISSIONS OR DISCREPANCIES TO BE REPORTED TO KEVIN FELLINGHAM ARCHITECTS FORTHWITH.
5. KEVIN FELLINGHAM ARCHITECTS ACCEPTS NO RESPONSIBILITY FOR ERRORS RESULTING FROM THE MISINTERPRETATION OF THE DRAWING.
6. ALL DIMENSIONS ARE GIVEN IN MILLIMETRES.

| REV | DATE | DESCRIPTION |
|-----|----------|----------------------|
| 01 | 05.04.19 | FOR INFORMATION ONLY |

www.kfellingham.com
 212b buitengracht street,
 cape town, 8001
 +27 72 807 4927
 kevin@kfellingham.com


kevin fellingham • kevin fellingham architects

CLIENT
 Kevin Fellingham

PROJECT
 212 BUITENGRACHT STREET

SECTION 2

| | |
|----------------|------------------------------|
| SCALE 1:100 | DATE 10.04.2019 |
| DRAWN KF/NS | CHECKED KF |
| PROJ NO 077 | DRAWING NO 4.1-010 |
| | REV 01 |

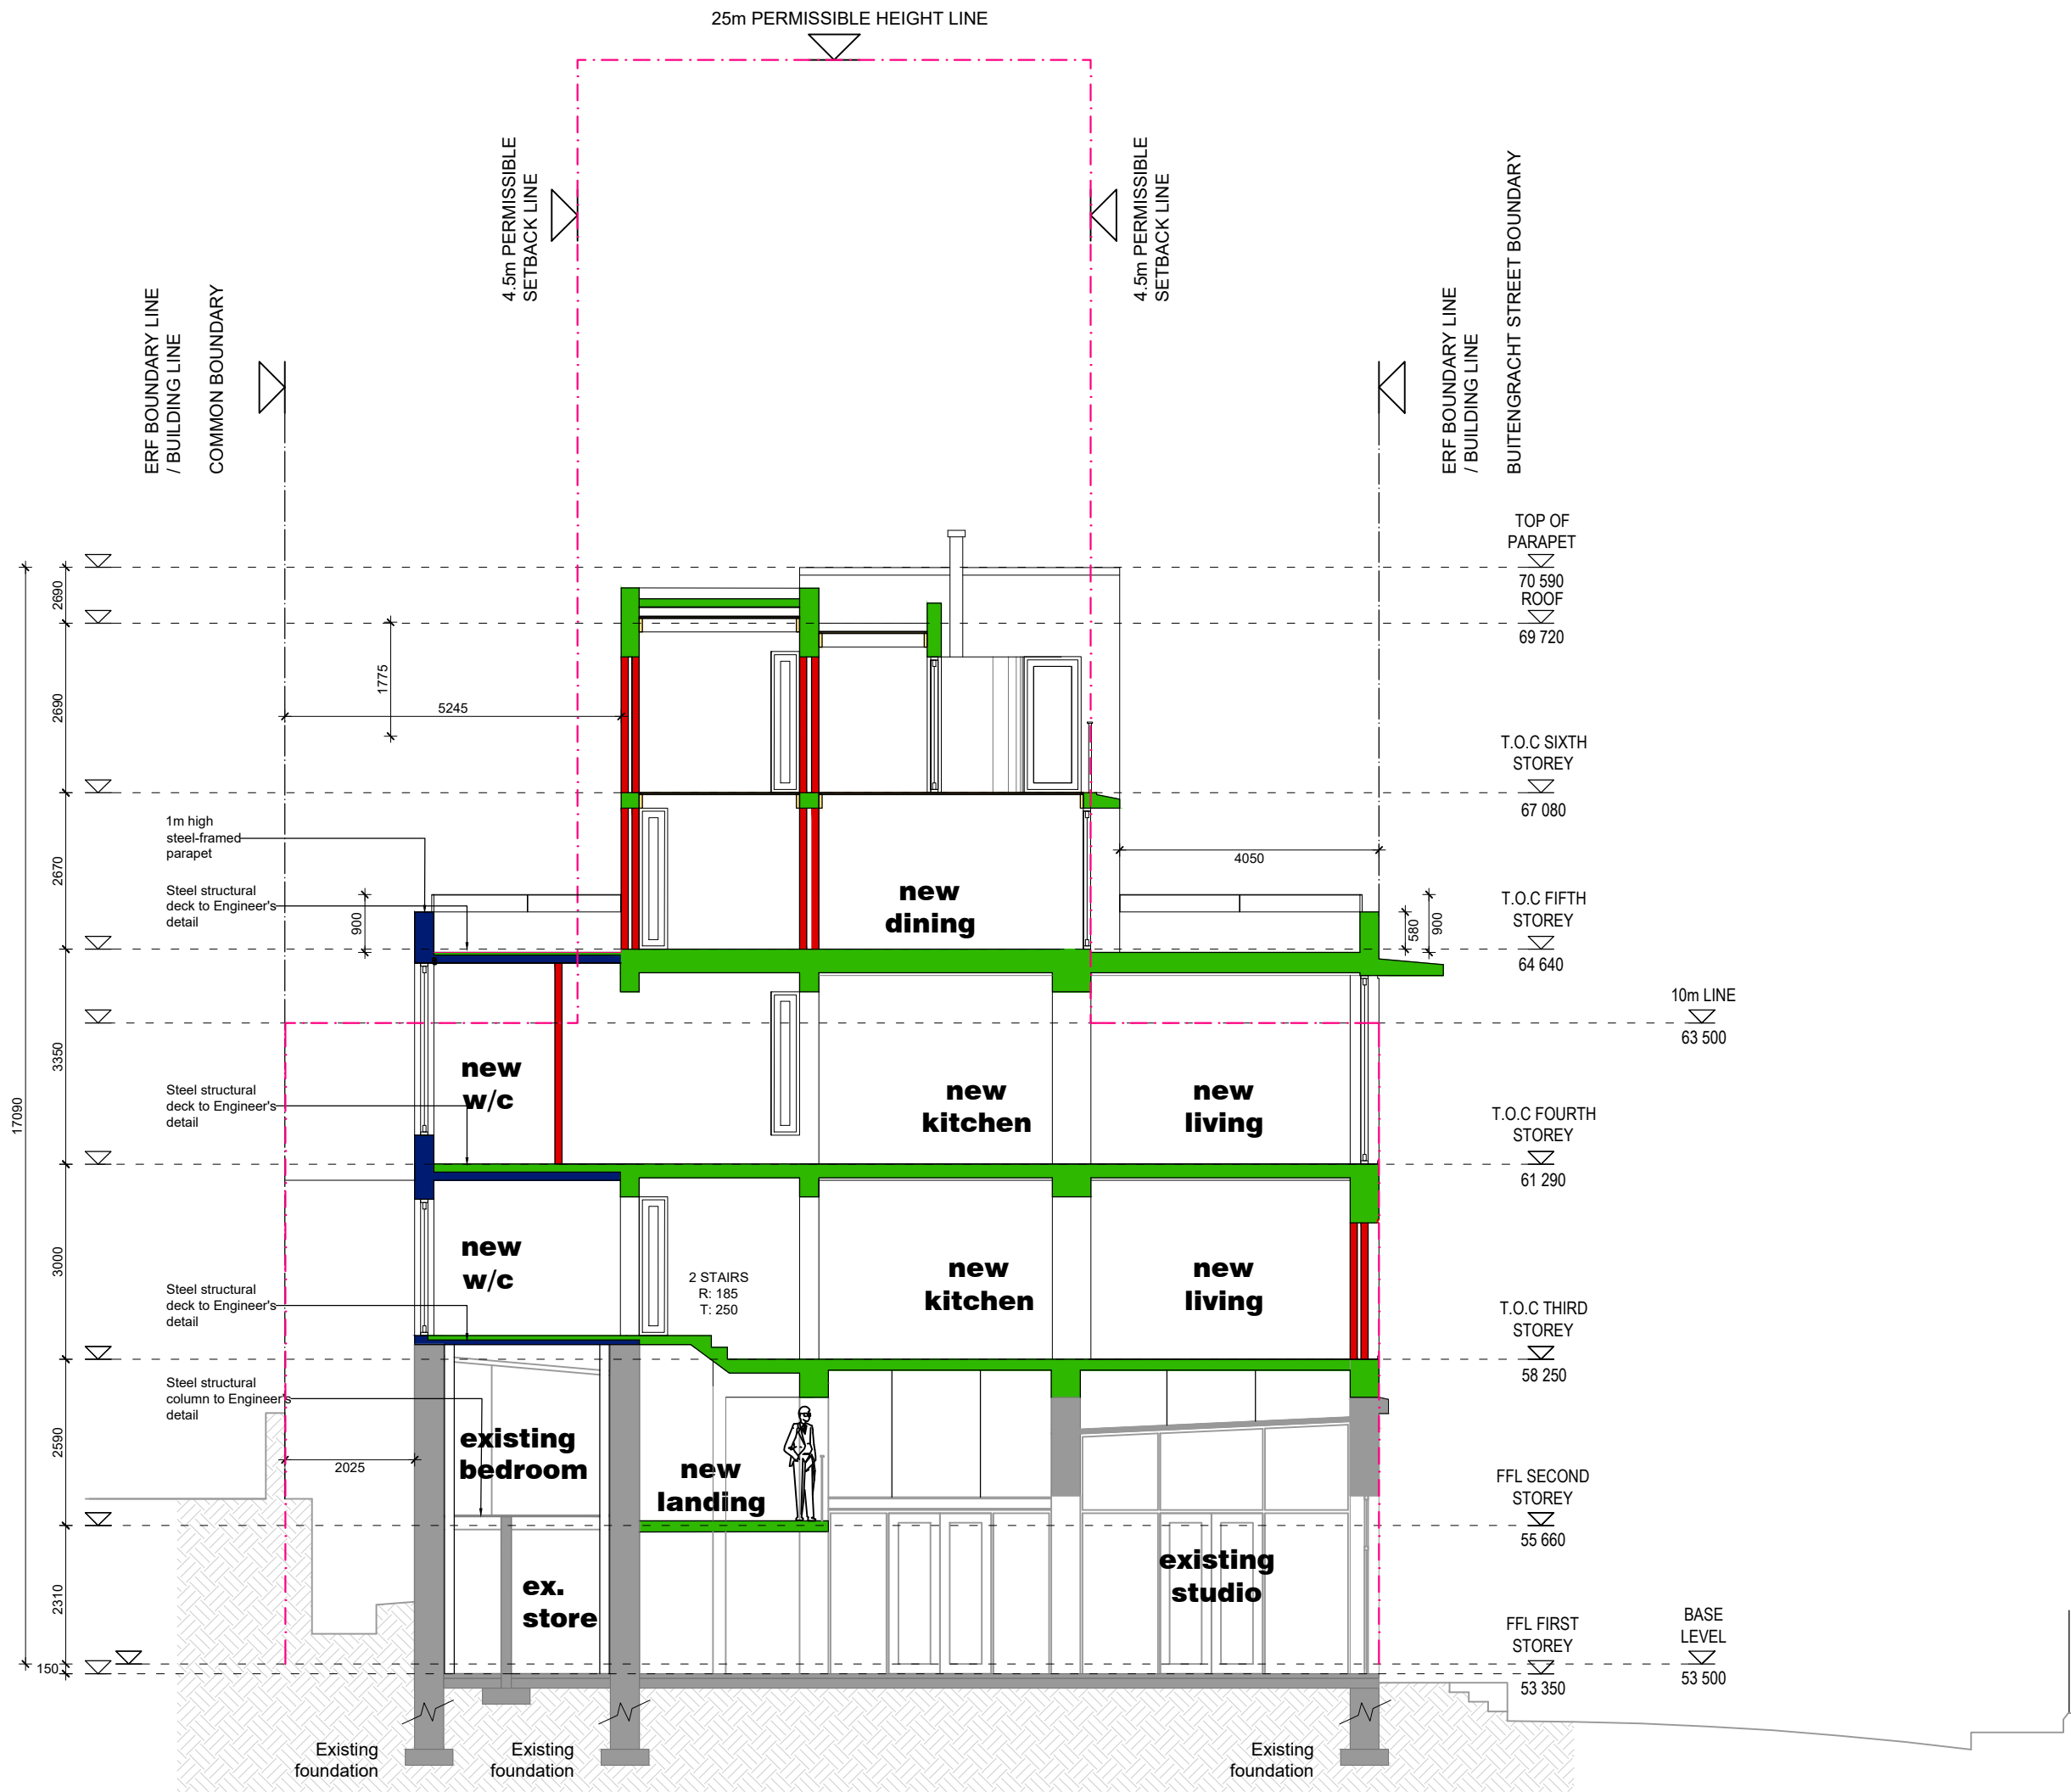

NOTES

1. THE DESIGN CONTAINED IN THIS DRAWING IS COPYRIGHT AND REMAINS THE PROPERTY OF KEVIN FELLINGHAM ARCHITECTS.
2. ALL WORK TO BE CARRIED OUT IN STRICT ACCORDANCE WITH SANS-10400 AND ALL LOCAL AUTHORITY BY-LAWS.
3. FIGURED DIMENSIONS TO BE TAKEN IN PREFERENCE TO SCALING OFF DRAWINGS. NOTE, PRINTED SCALE MAY DIFFER FROM SCALE NOTED.
4. ALL RELEVANT DETAILS, LEVELS & DIMENSIONS TO BE CHECKED BEFORE WORK COMMENCES. ANY OMISSIONS OR DISCREPANCIES TO BE REPORTED TO KEVIN FELLINGHAM ARCHITECTS FORTHWITH.
5. KEVIN FELLINGHAM ARCHITECTS ACCEPTS NO RESPONSIBILITY FOR ERRORS RESULTING FROM THE MISINTERPRETATION OF THE DRAWING.
6. ALL DIMENSIONS ARE GIVEN IN MILLIMETRES.

| REV | DATE | DESCRIPTION |
|-----|----------|----------------------|
| 01 | 05.04.19 | FOR INFORMATION ONLY |

www.kfellingham.com
 212b buitengracht street,
 cape town, 8001
 +27 72 807 4927
 kevin@kfellingham.com




kevin fellingham • kevin fellingham architects

CLIENT
 Kevin Fellingham

PROJECT
 212 BUITENGRACHT STREET

DRAWING
SECTION 3

| | |
|----------------|------------------------------|
| SCALE 1:100 | DATE 10.04.2019 |
| DRAWN KF/NS | CHECKED KF |
| PROJ NO 077 | DRAWING NO 4.1-011 |
| | REV 01 |

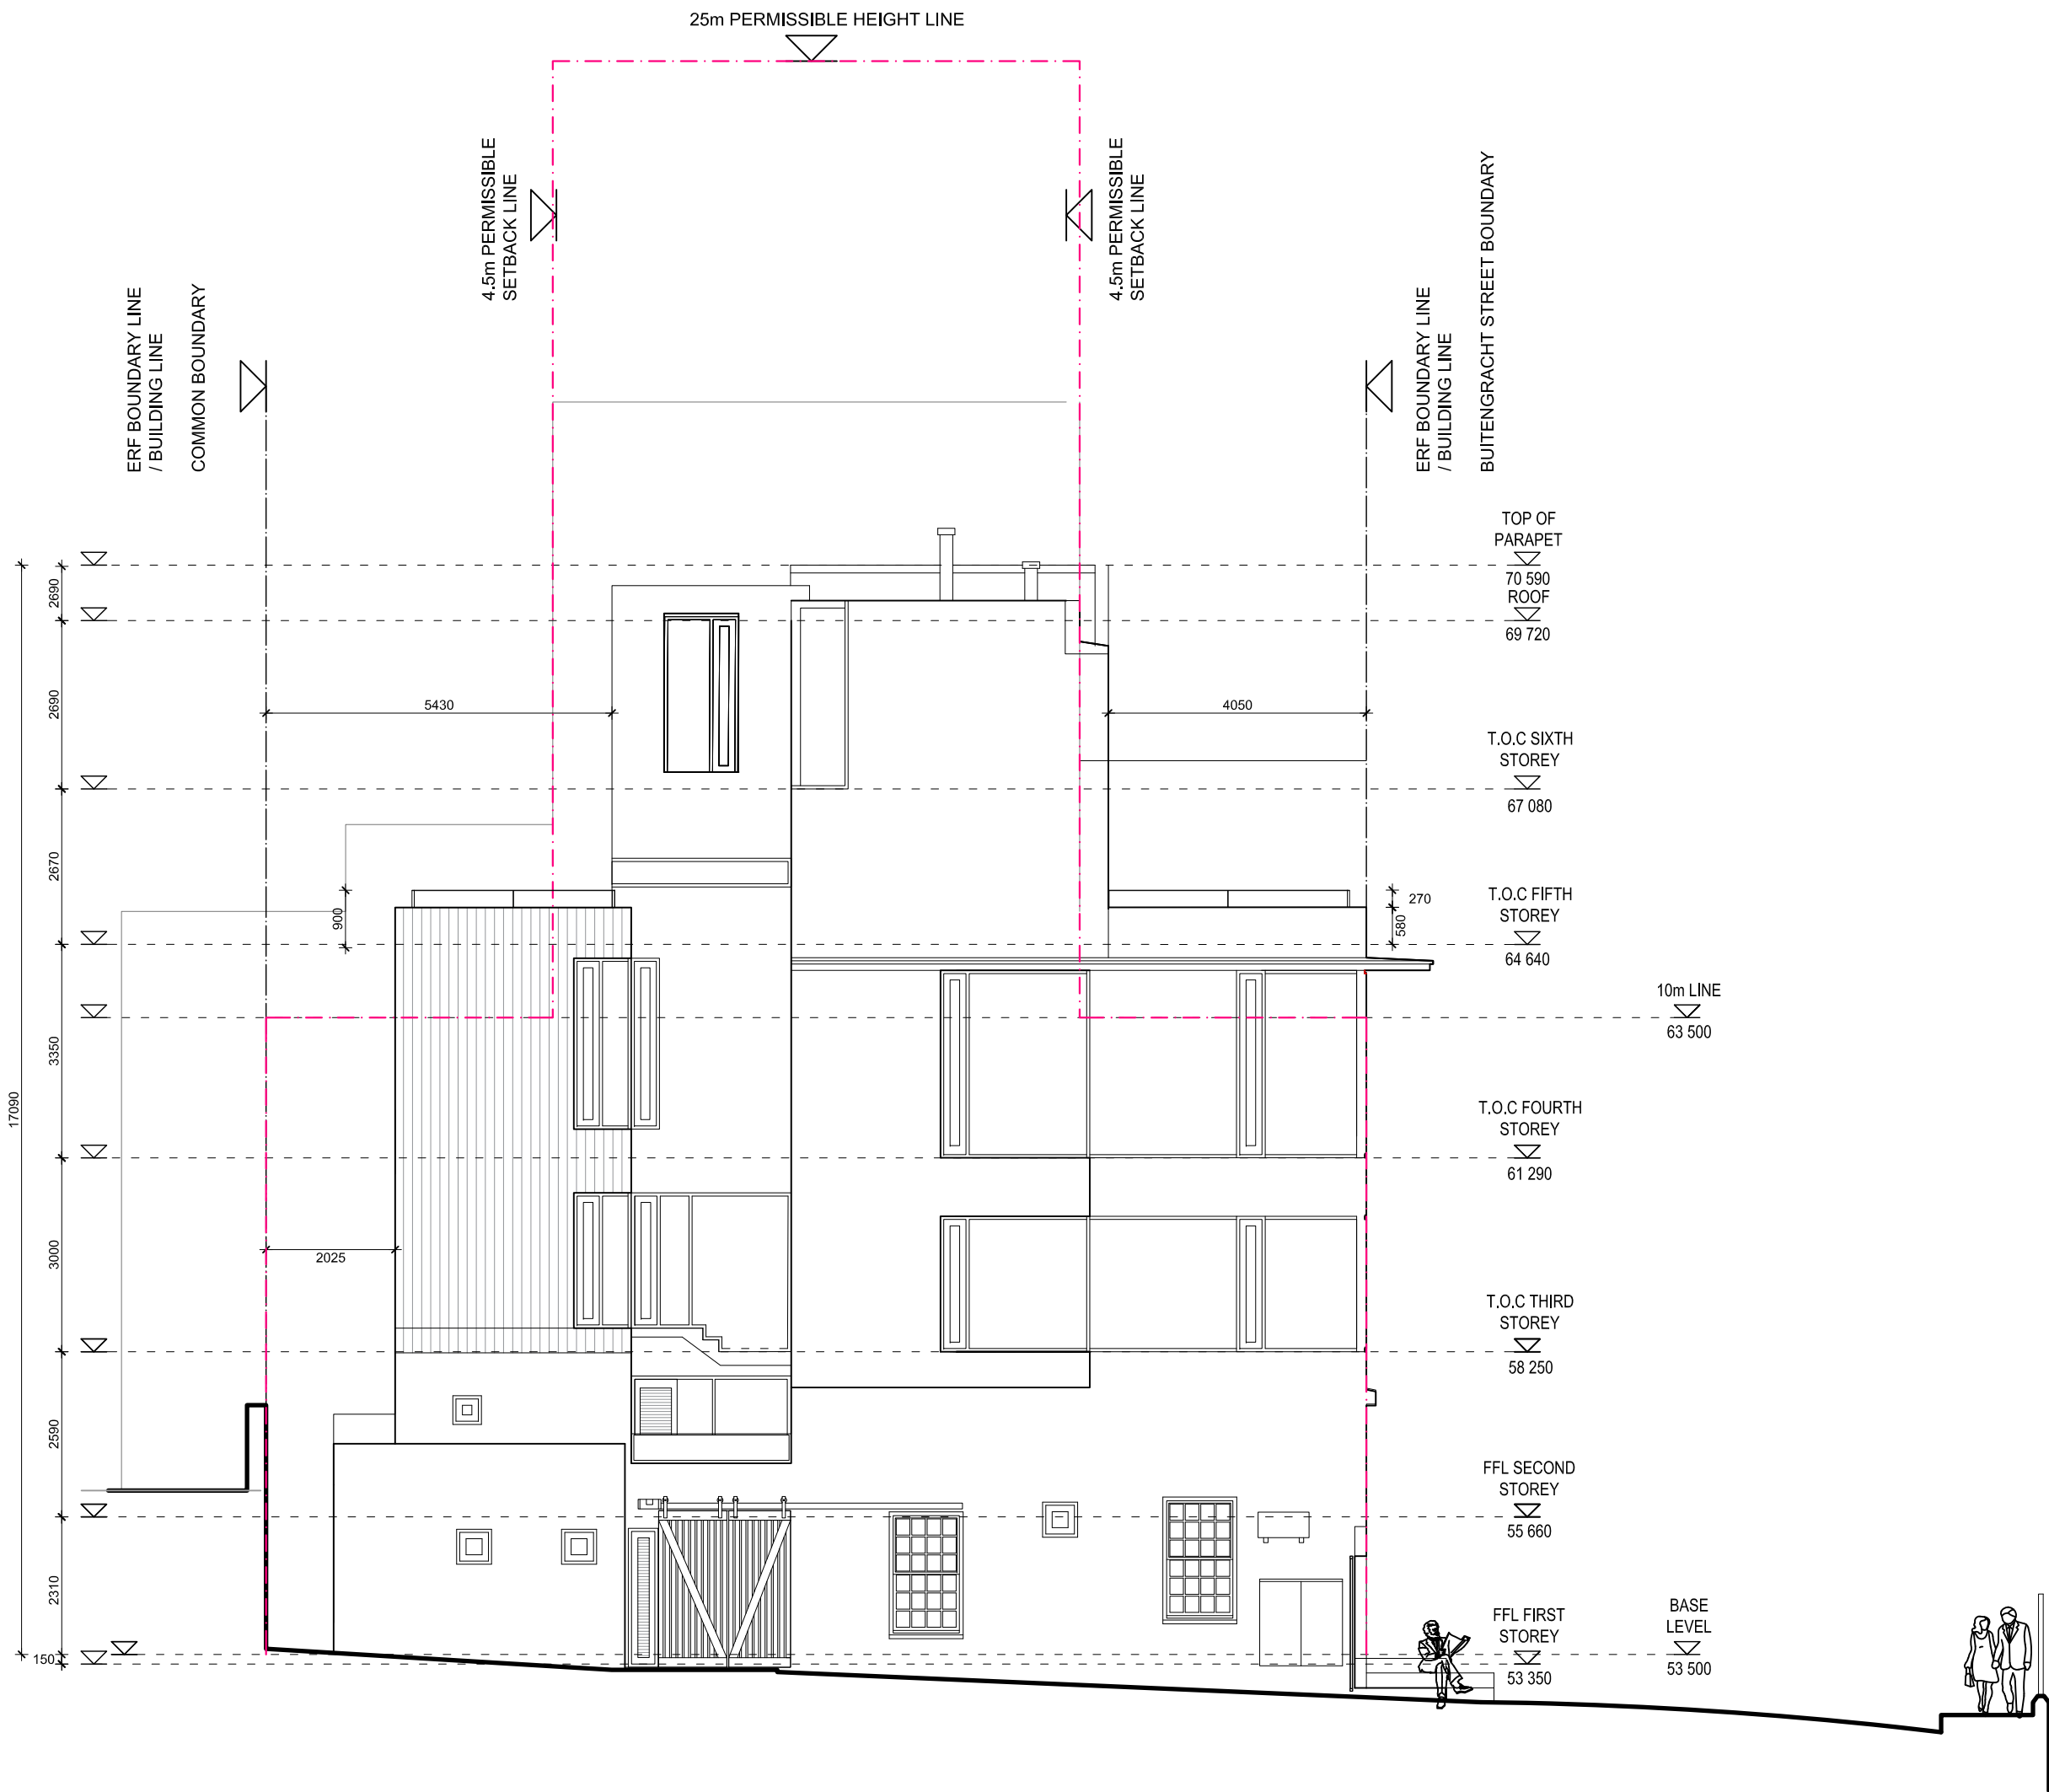

NOTES

1. THE DESIGN CONTAINED IN THIS DRAWING IS COPYRIGHT AND REMAINS THE PROPERTY OF KEVIN FELLINGHAM ARCHITECTS.
2. ALL WORK TO BE CARRIED OUT IN STRICT ACCORDANCE WITH SANS-10400 AND ALL LOCAL AUTHORITY BY-LAWS.
3. FIGURED DIMENSIONS TO BE TAKEN IN PREFERENCE TO SCALING OFF DRAWINGS. NOTE, PRINTED SCALE MAY DIFFER FROM SCALE NOTED.
4. ALL RELEVANT DETAILS, LEVELS & DIMENSIONS TO BE CHECKED BEFORE WORK COMMENCES. ANY OMISSIONS OR DISCREPANCIES TO BE REPORTED TO KEVIN FELLINGHAM ARCHITECTS FORTHWITH.
5. KEVIN FELLINGHAM ARCHITECTS ACCEPTS NO RESPONSIBILITY FOR ERRORS RESULTING FROM THE MISINTERPRETATION OF THE DRAWING.
6. ALL DIMENSIONS ARE GIVEN IN MILLIMETRES.

| REV | DATE | DESCRIPTION |
|-----|----------|----------------------|
| 01 | 05.04.19 | FOR INFORMATION ONLY |

www.kfellingham.com
212b buitengracht street,
cape town, 8001
+27 72 807 4927
kevin@kfellingham.com

kevin fellingham • kevin fellingham architects

CLIENT
Kevin Fellingham


PROJECT
212 BUITENGRACHT STREET

SOUTH WEST ELEVATION

SCALE: 1:100 DATE: 10.04.2019

DRAWN: KF/NS CHECKED: KF

PROJ NO: 077 DRAWING NO: 4.1-012 REV: 01

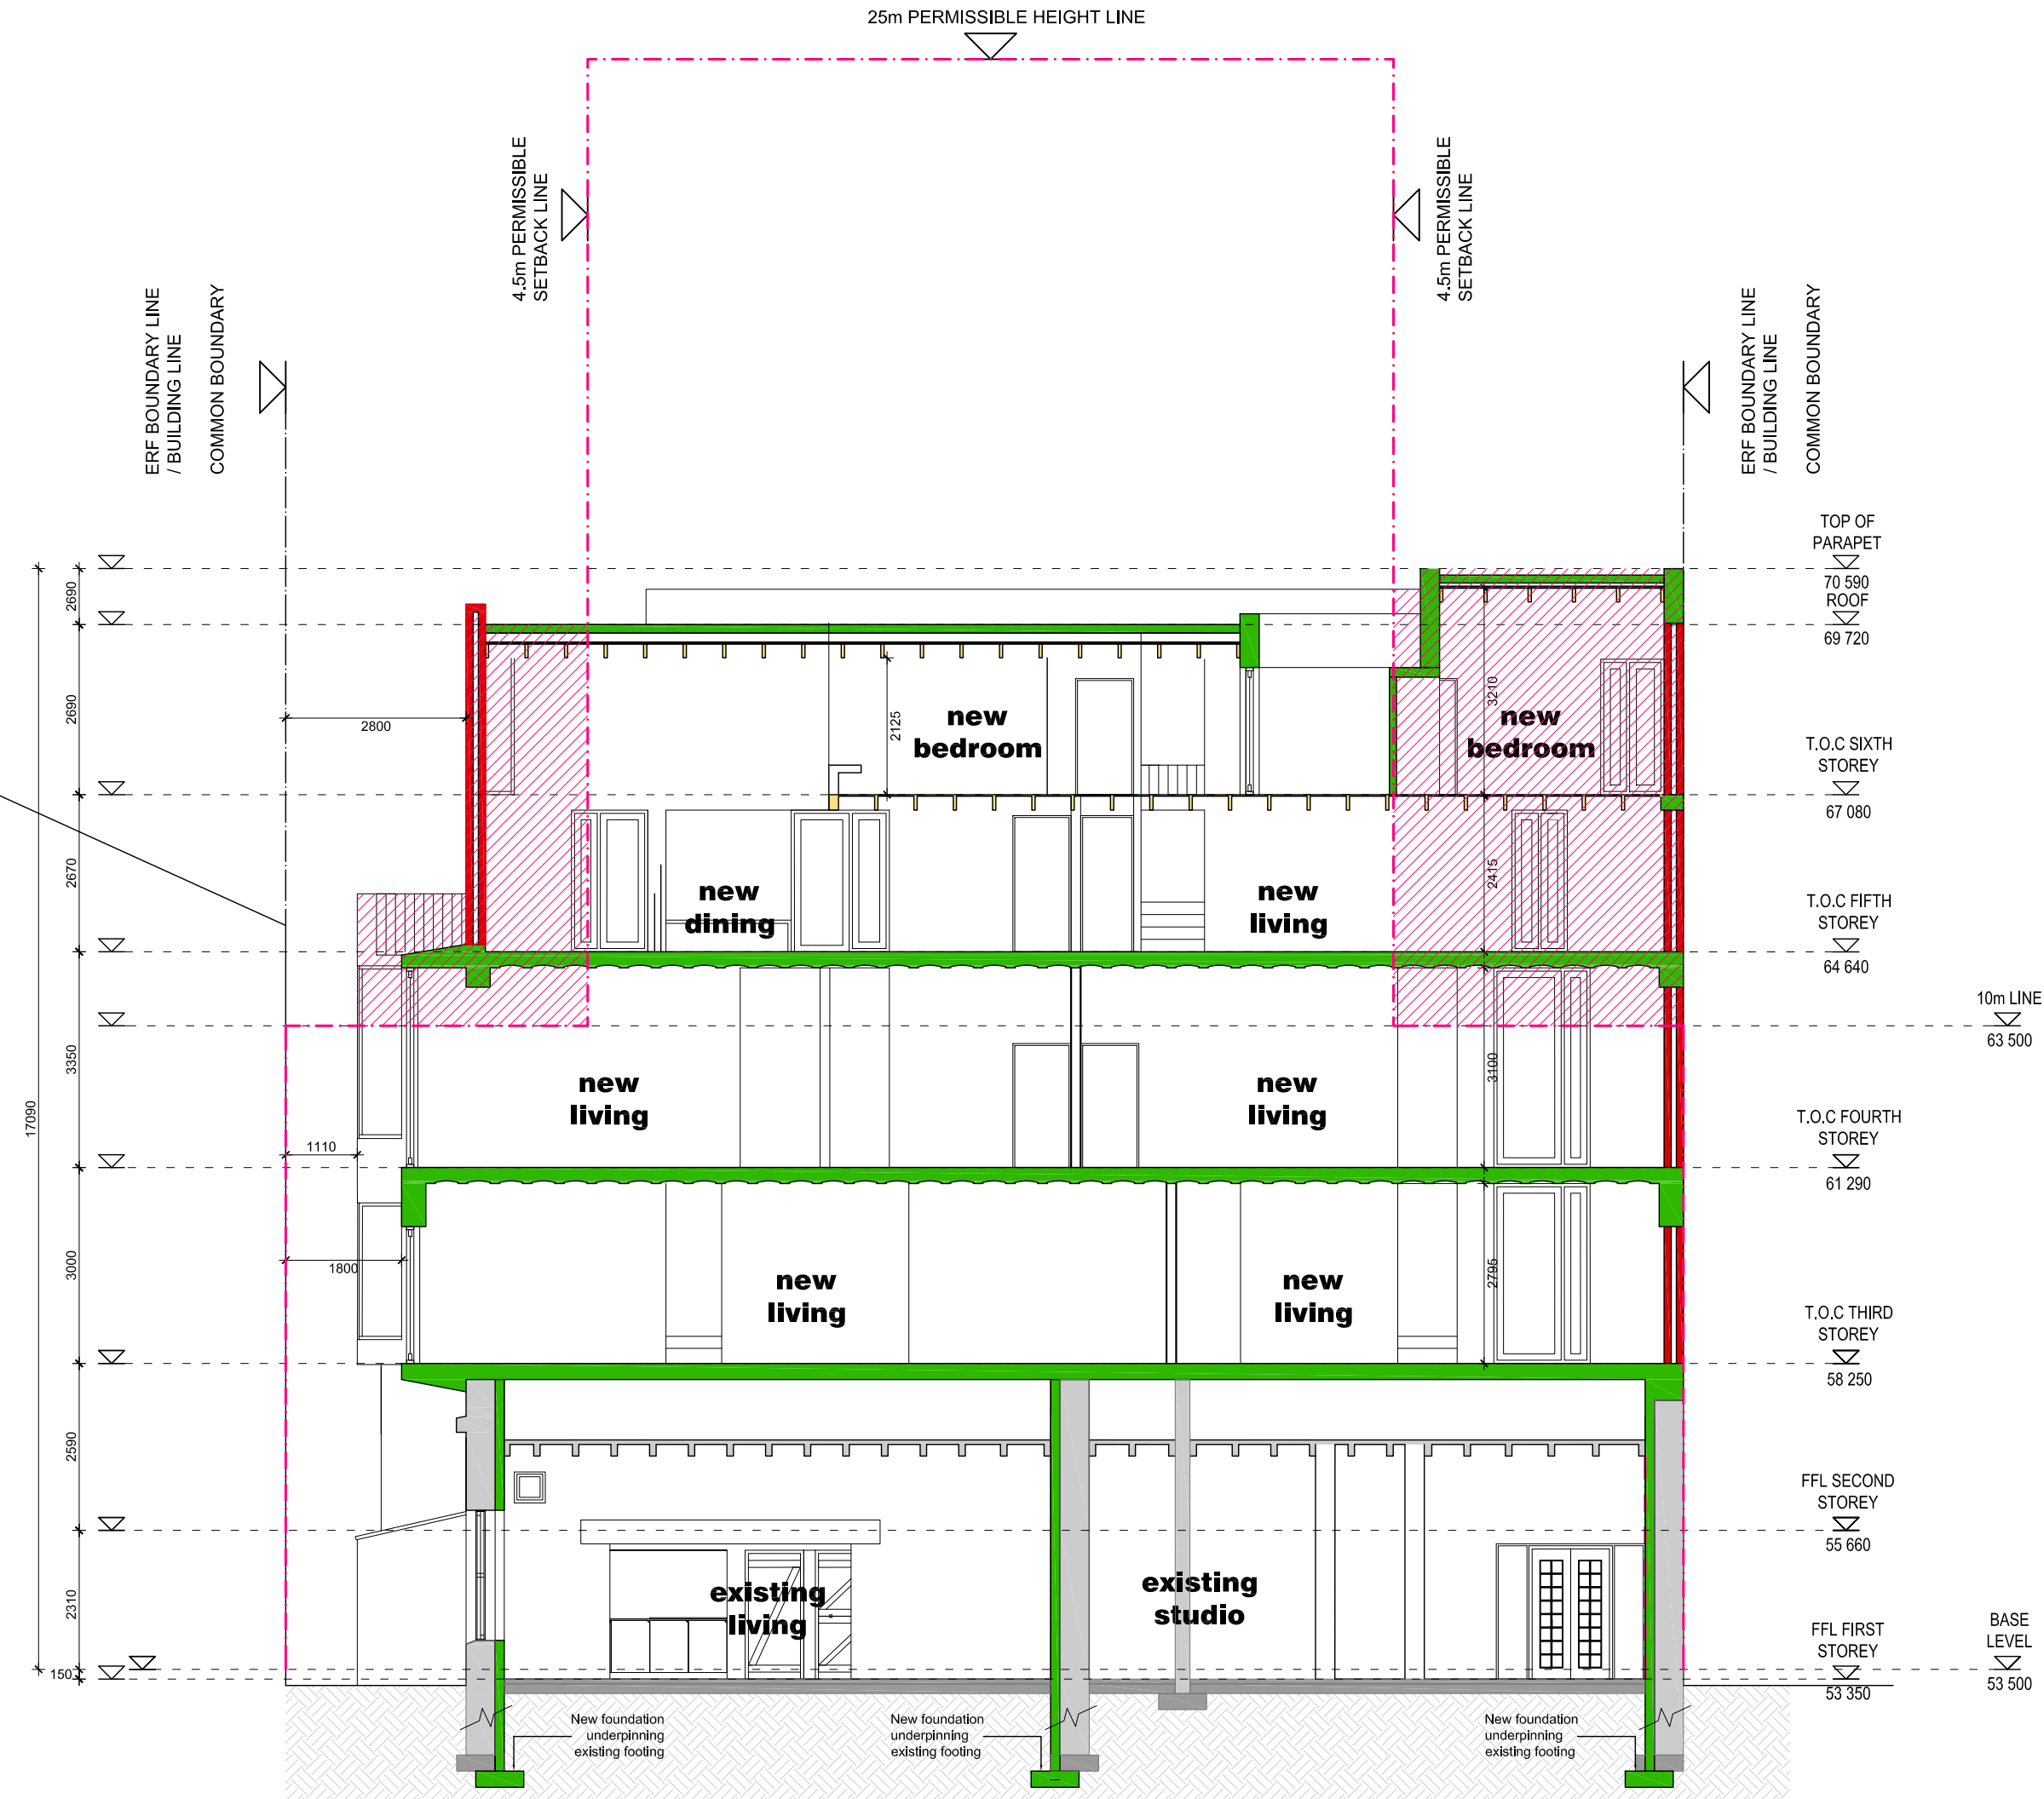

NOTES

1. THE DESIGN CONTAINED IN THIS DRAWING IS COPYRIGHT AND REMAINS THE PROPERTY OF KEVIN FELLINGHAM ARCHITECTS.
2. ALL WORK TO BE CARRIED OUT IN STRICT ACCORDANCE WITH SANS-10400 AND ALL LOCAL AUTHORITY BY-LAWS.
3. FIGURED DIMENSIONS TO BE TAKEN IN PREFERENCE TO SCALING OFF DRAWINGS. NOTE, PRINTED SCALE MAY DIFFER FROM SCALE NOTED.
4. ALL RELEVANT DETAILS, LEVELS & DIMENSIONS TO BE CHECKED BEFORE WORK COMMENCES. ANY OMISSIONS OR DISCREPANCIES TO BE REPORTED TO KEVIN FELLINGHAM ARCHITECTS FORTHWITH.
5. KEVIN FELLINGHAM ARCHITECTS ACCEPTS NO RESPONSIBILITY FOR ERRORS RESULTING FROM THE MISINTERPRETATION OF THE DRAWING.
6. ALL DIMENSIONS ARE GIVEN IN MILLIMETRES.

| REV | DATE | DESCRIPTION |
|-----|----------|----------------------|
| 01 | 05.04.19 | FOR INFORMATION ONLY |

www.kfellingham.com
 212b buitengracht street,
 cape town, 8001
 +27 72 807 4927
 kevin@kfellingham.com


kevin fellingham • kevin fellingham architects

CLIENT
 Kevin Fellingham

PROJECT
 212 BUITENGRACHT STREET

SECTION A

| | |
|----------------|------------------------------|
| SCALE 1:100 | DATE 10.04.2019 |
| DRAWN KF/NS | CHECKED KF |
| PROJ NO 077 | DRAWING NO 4.1-013 |
| | REV 01 |

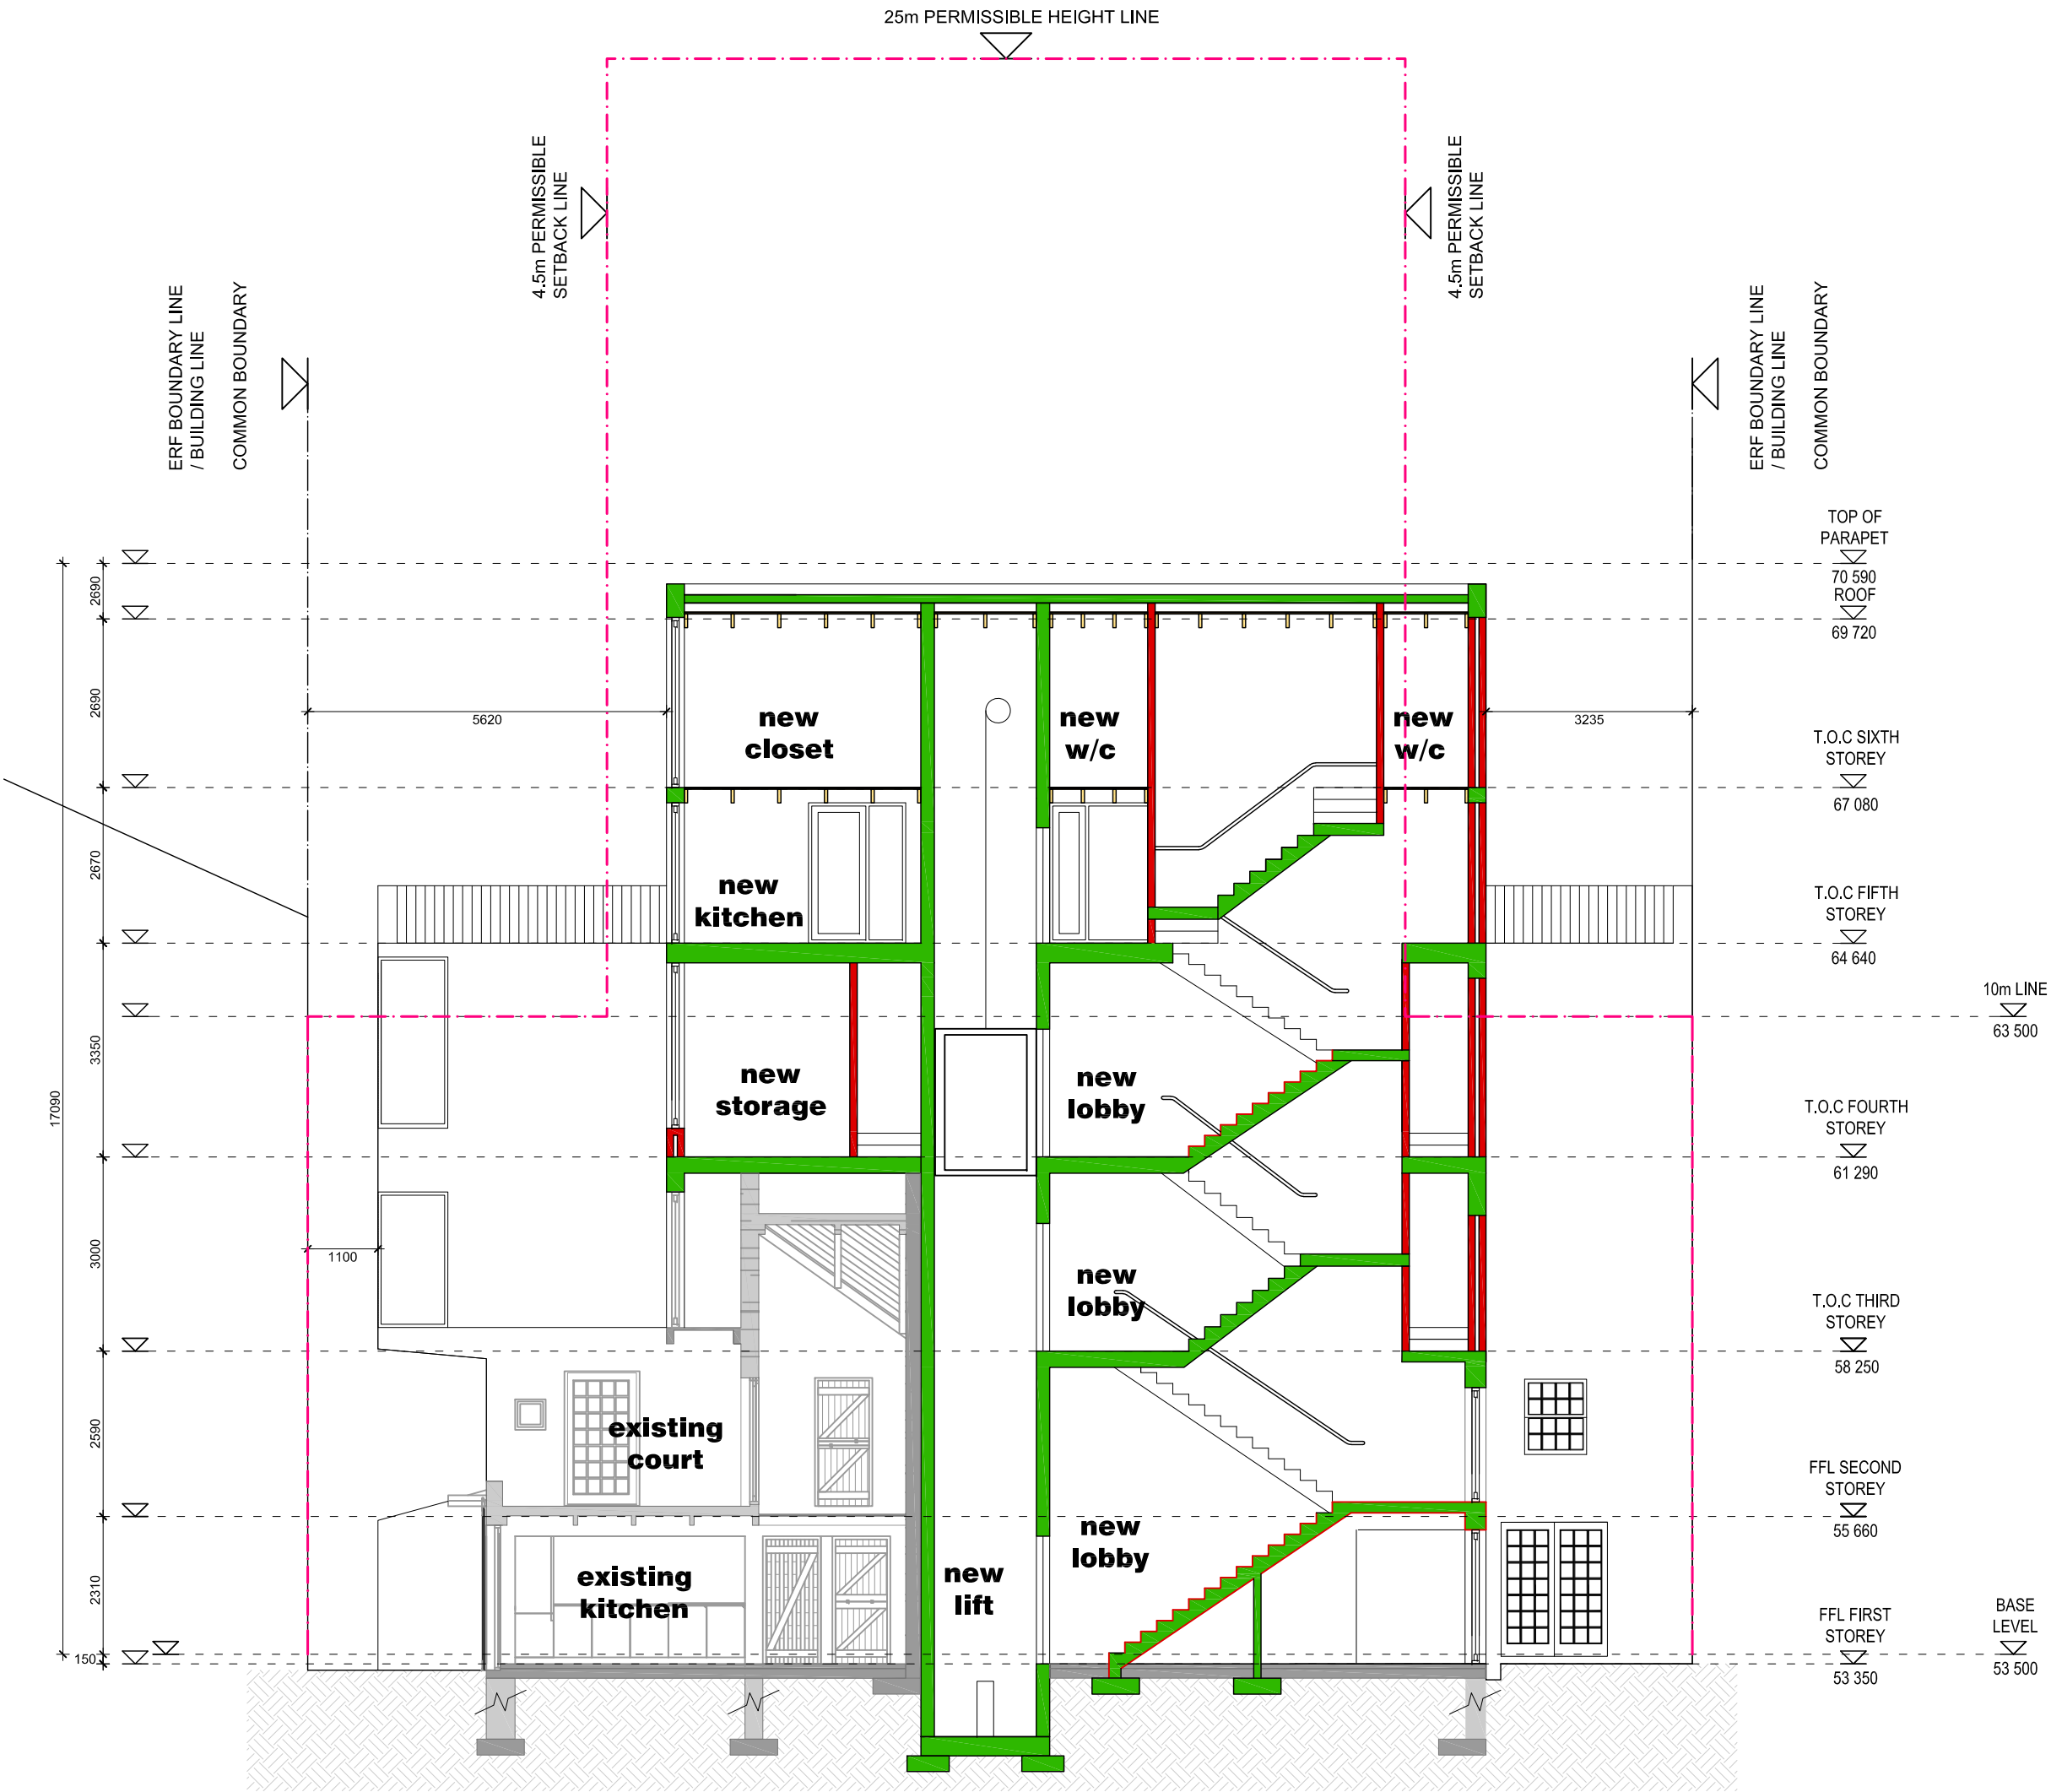

NOTES

1. THE DESIGN CONTAINED IN THIS DRAWING IS COPYRIGHT AND REMAINS THE PROPERTY OF KEVIN FELLINGHAM ARCHITECTS.
2. ALL WORK TO BE CARRIED OUT IN STRICT ACCORDANCE WITH SANS-10400 AND ALL LOCAL AUTHORITY BY-LAWS.
3. FIGURED DIMENSIONS TO BE TAKEN IN PREFERENCE TO SCALING OFF DRAWINGS. NOTE, PRINTED SCALE MAY DIFFER FROM SCALE NOTED.
4. ALL RELEVANT DETAILS, LEVELS & DIMENSIONS TO BE CHECKED BEFORE WORK COMMENCES. ANY OMISSIONS OR DISCREPANCIES TO BE REPORTED TO KEVIN FELLINGHAM ARCHITECTS FORTHWITH.
5. KEVIN FELLINGHAM ARCHITECTS ACCEPTS NO RESPONSIBILITY FOR ERRORS RESULTING FROM THE MISINTERPRETATION OF THE DRAWING.
6. ALL DIMENSIONS ARE GIVEN IN MILLIMETRES.

| REV | DATE | DESCRIPTION |
|-----|----------|----------------------|
| 01 | 05.04.19 | FOR INFORMATION ONLY |

www.kfellingham.com
 212b buitengracht street,
 cape town, 8001
 +27 72 807 4927
 kevin@kfellingham.com

kevin fellingham • kevin fellingham architects

CLIENT
 Kevin Fellingham

PROJECT
 212 BUITENGRACHT STREET

SECTION B

| | |
|----------------|-----------------------|
| SCALE 1:100 | DATE 10.04.2019 |
| DRAWN KF/NS | CHECKED KF |
| PROJ NO 077 | DRAWING NO 4.1-014 |
| | REV 01 |



NOTES

1. THE DESIGN CONTAINED IN THIS DRAWING IS COPYRIGHT AND REMAINS THE PROPERTY OF KEVIN FELLINGHAM ARCHITECTS.
2. ALL WORK TO BE CARRIED OUT IN STRICT ACCORDANCE WITH SANS-10400 AND ALL LOCAL AUTHORITY BY-LAWS.
3. FIGURED DIMENSIONS TO BE TAKEN IN PREFERENCE TO SCALING OFF DRAWINGS. NOTE, PRINTED SCALE MAY DIFFER FROM SCALE NOTED.
4. ALL RELEVANT DETAILS, LEVELS & DIMENSIONS TO BE CHECKED BEFORE WORK COMMENCES. ANY OMISSIONS OR DISCREPANCIES TO BE REPORTED TO KEVIN FELLINGHAM ARCHITECTS FORTHWITH.
5. KEVIN FELLINGHAM ARCHITECTS ACCEPTS NO RESPONSIBILITY FOR ERRORS RESULTING FROM THE MISINTERPRETATION OF THE DRAWING.
6. ALL DIMENSIONS ARE GIVEN IN MILLIMETRES.

| REV | DATE | DESCRIPTION |
|-----|----------|----------------------|
| 01 | 05.04.19 | FOR INFORMATION ONLY |

www.kfellingham.com
 212b buitengracht street,
 cape town, 8001
 +27 72 807 4927
 kevin@kfellingham.com

kevin fellingham • kevin fellingham architects

CLIENT
 Kevin Fellingham


PROJECT
 212 BUITENGRACHT STREET

SOUTH EAST ELEVATION

SCALE: 1:100 DATE: 05.04.2019

DRAWN: KF/NS CHECKED: KF

PROJ NO: 077 DRAWING NO: 4.1-015 REV: 01

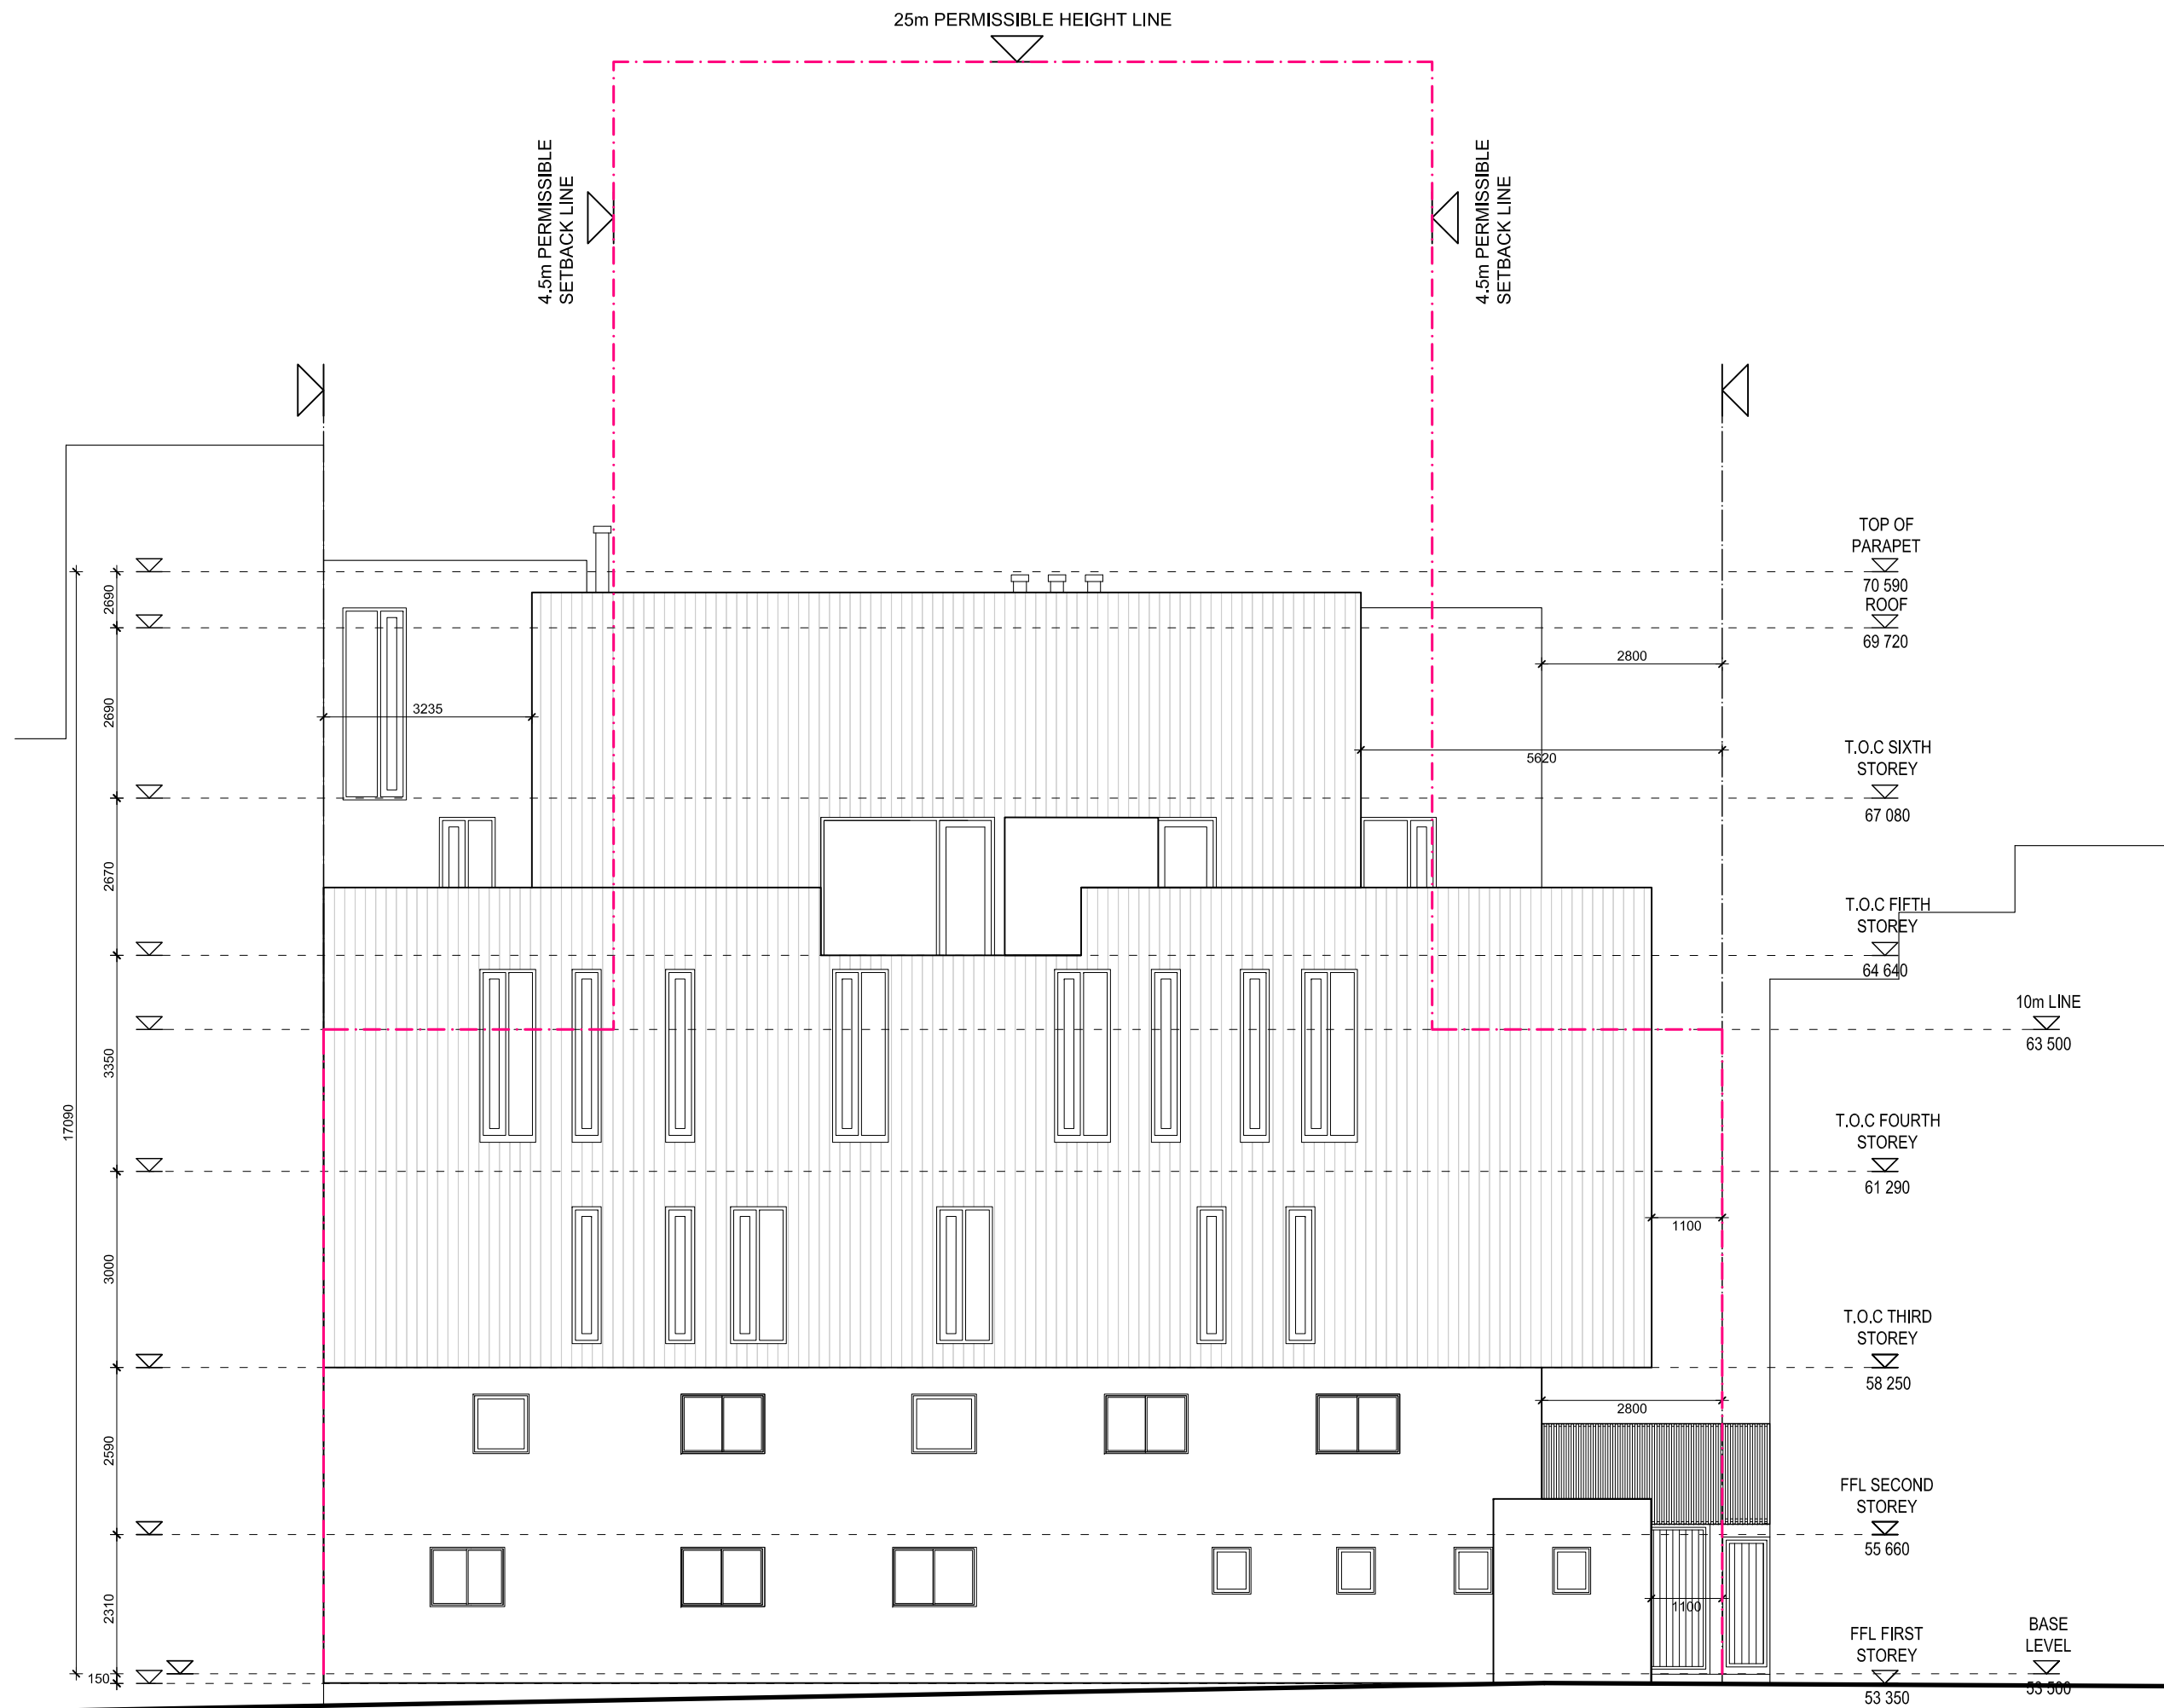

NOTES

1. THE DESIGN CONTAINED IN THIS DRAWING IS COPYRIGHT AND REMAINS THE PROPERTY OF KEVIN FELLINGHAM ARCHITECTS.
2. ALL WORK TO BE CARRIED OUT IN STRICT ACCORDANCE WITH SANS-10400 AND ALL LOCAL AUTHORITY BY-LAWS.
3. FIGURED DIMENSIONS TO BE TAKEN IN PREFERENCE TO SCALING OFF DRAWINGS. NOTE, PRINTED SCALE MAY DIFFER FROM SCALE NOTED.
4. ALL RELEVANT DETAILS, LEVELS & DIMENSIONS TO BE CHECKED BEFORE WORK COMMENCES. ANY OMISSIONS OR DISCREPANCIES TO BE REPORTED TO KEVIN FELLINGHAM ARCHITECTS FORTHWITH.
5. KEVIN FELLINGHAM ARCHITECTS ACCEPTS NO RESPONSIBILITY FOR ERRORS RESULTING FROM THE MISINTERPRETATION OF THE DRAWING.
6. ALL DIMENSIONS ARE GIVEN IN MILLIMETRES.

| REV | DATE | DESCRIPTION |
|-----|----------|----------------------|
| 01 | 05.04.19 | FOR INFORMATION ONLY |

www.kfellingham.com
 212b buitengracht street,
 cape town, 8001
 +27 72 807 4927
 kevin@kfellingham.com



kevin fellingham • kevin fellingham architects

CLIENT
Kevin Fellingham

PROJECT
212 BUITENGRACHT STREET

NORTH WEST ELEVATION

SCALE: 1:100 DATE: 10.04.2019

DRAWN: KF/NS CHECKED: KF

PROJ NO: 077 DRAWING NO: 4.1-016 REV: 01