




1 North East Elevation
1 : 100

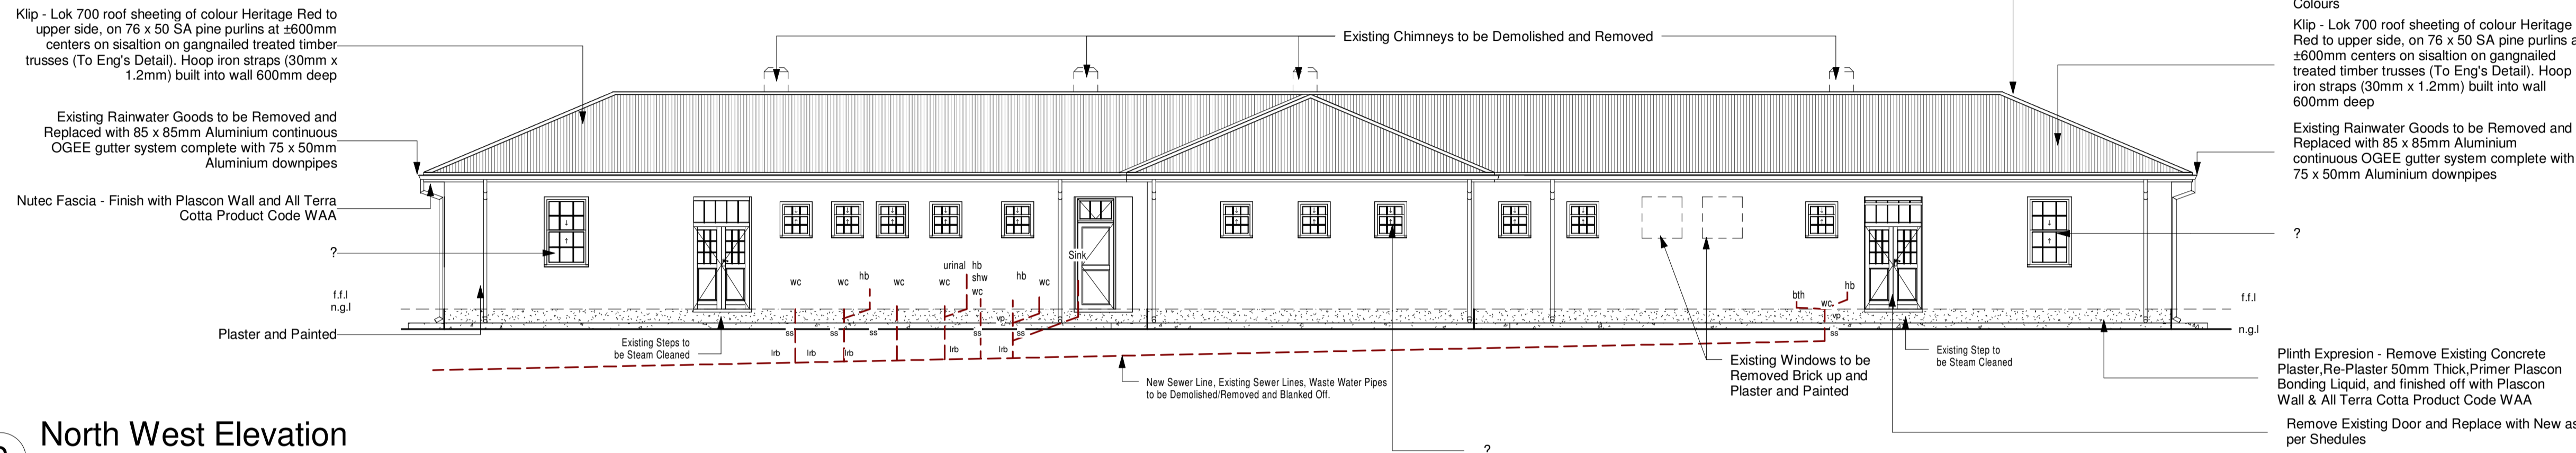


2 North West Elevation
1 : 100

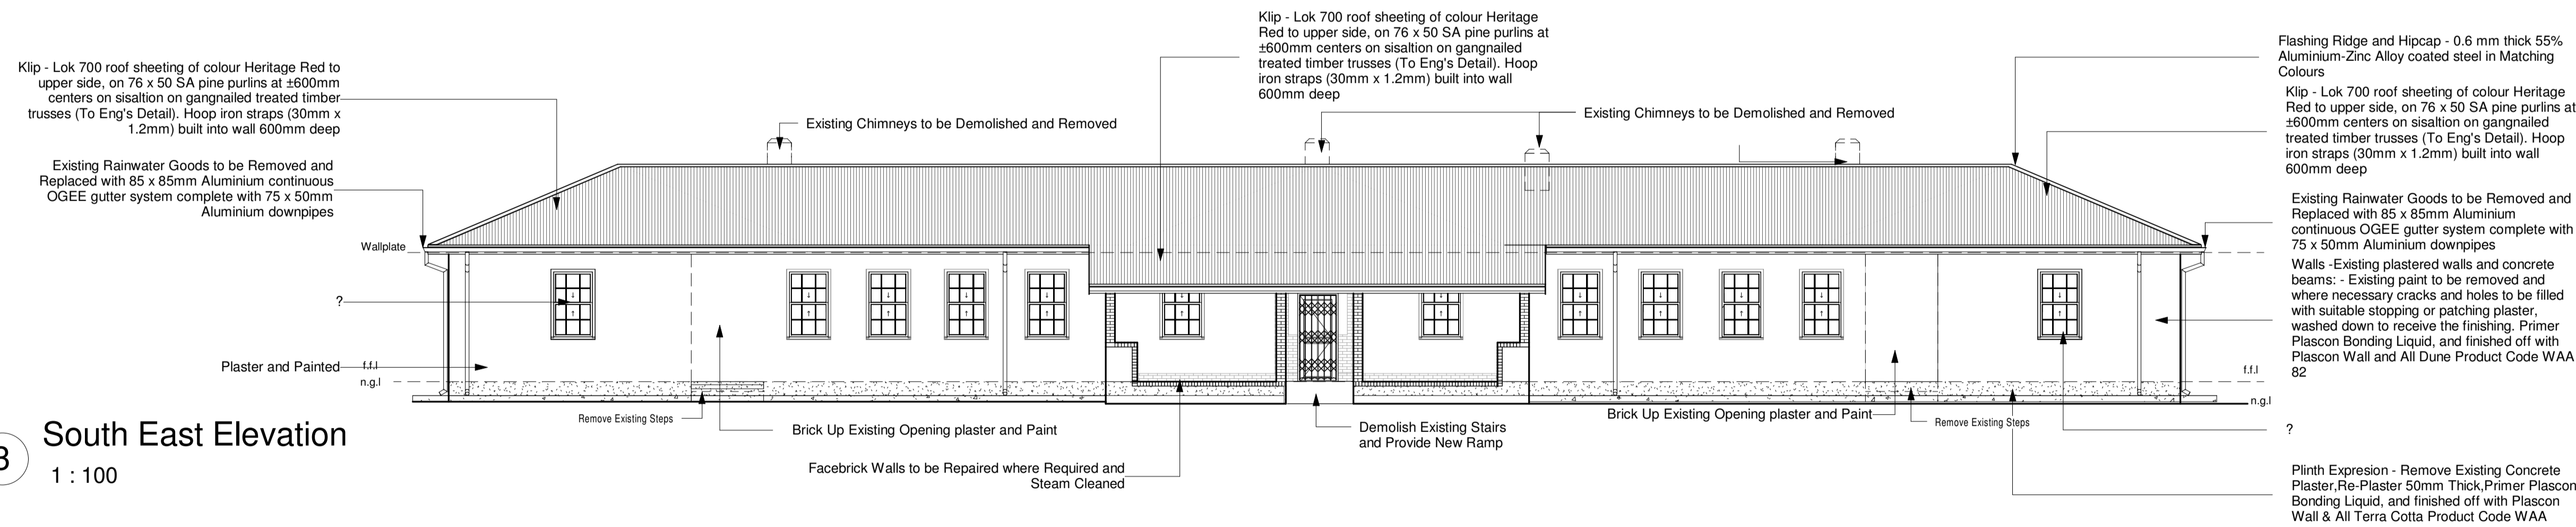

3 South East Elevation
1 : 100

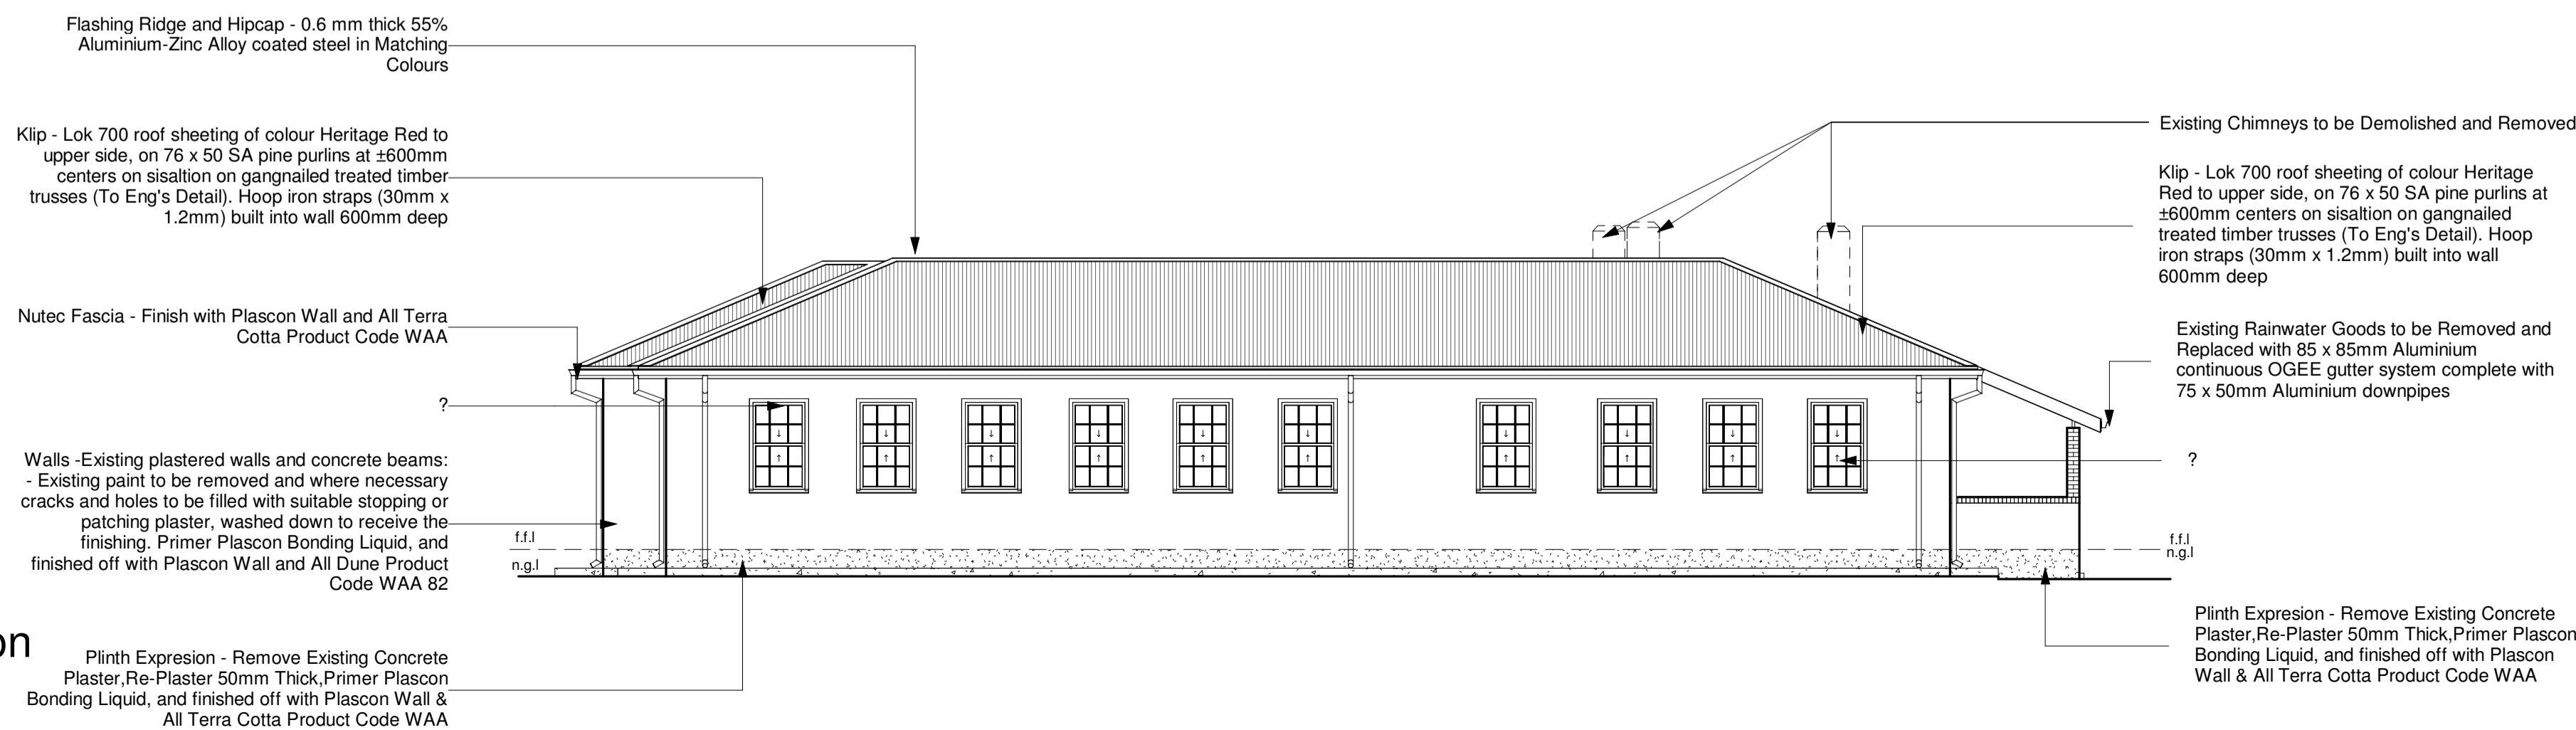


4 South West Elevation
1 : 100

 

No.	DATE	AMENDMENT	D.P.W.

Copyright vests in the Department of Public Works
as-built drawings
certified as-built drawings as per Centralised Drawing Archive AS-BUILT DRAWING REQUIREMENTS
name: _____
date: _____
professional registration no.: _____

cad file name _____ page type A 1

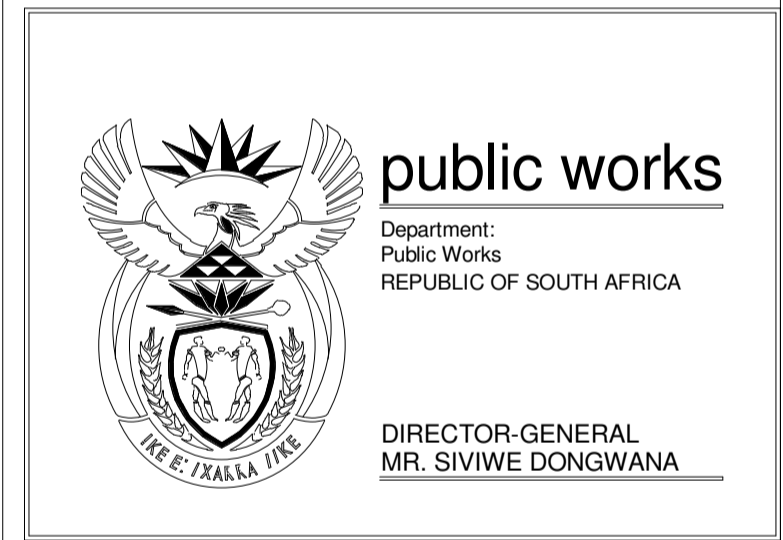

consultant
Moffett Architects
P.O. BOX 217 3965
TEL: 035 573 1612 E: info@moffett.co.za
FAX: 035 573 1612 CELL: 082 321 8437

discipline Architecture
service _____

Nongoma Agriculture Office:
Repairs and Renovations to
Office Accommodations

WCS number WCS054024
drawing title Elevations
ref.no. WCS054024 designed D Moffett
scale 1:100 drawn E Swanepoel
date October 2013 checked D Moffett
drawing number _____
Arch-002 - Elevations