




SOUTH WEST ELEVATION SCALE 1:100

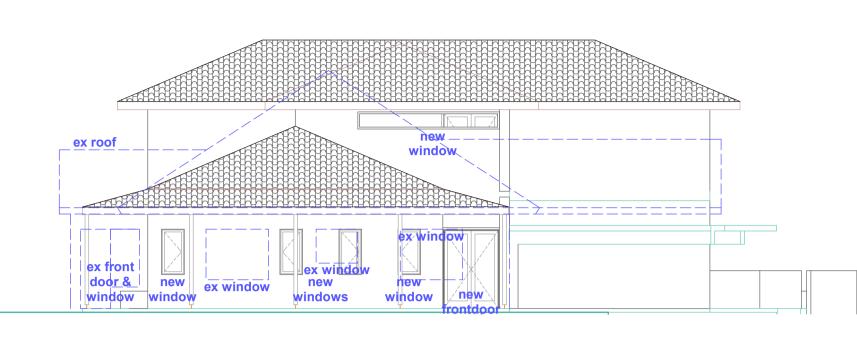

NORTH WEST ELEVATION SCALE 1:100

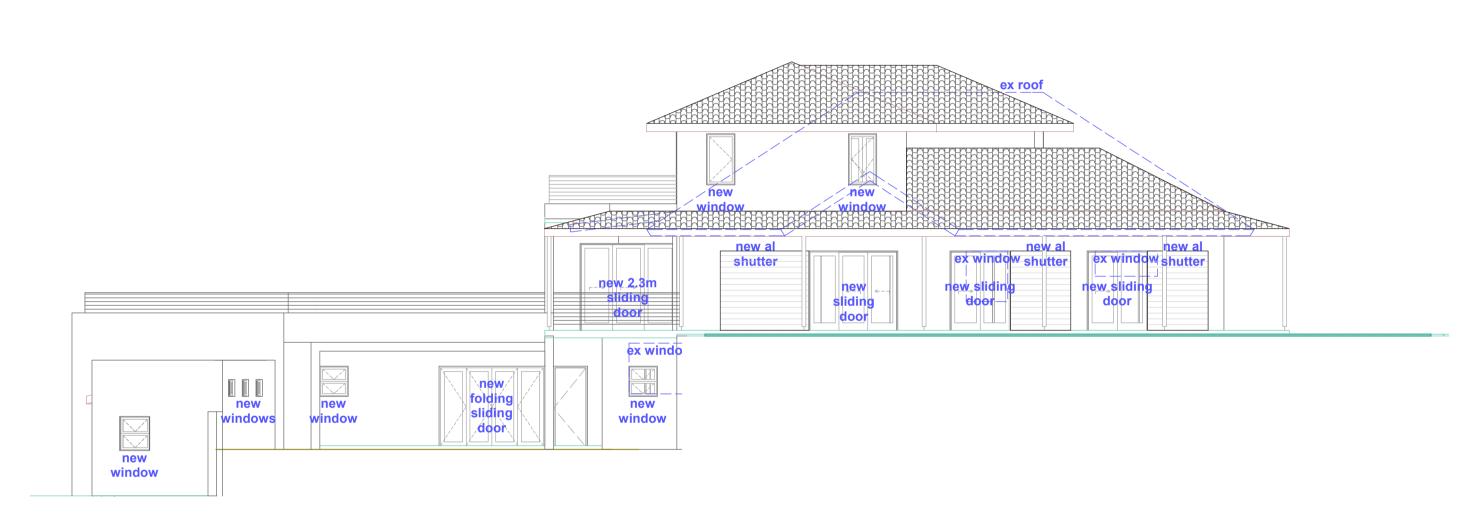

NORTH EAST ELEVATION SCALE 1:100

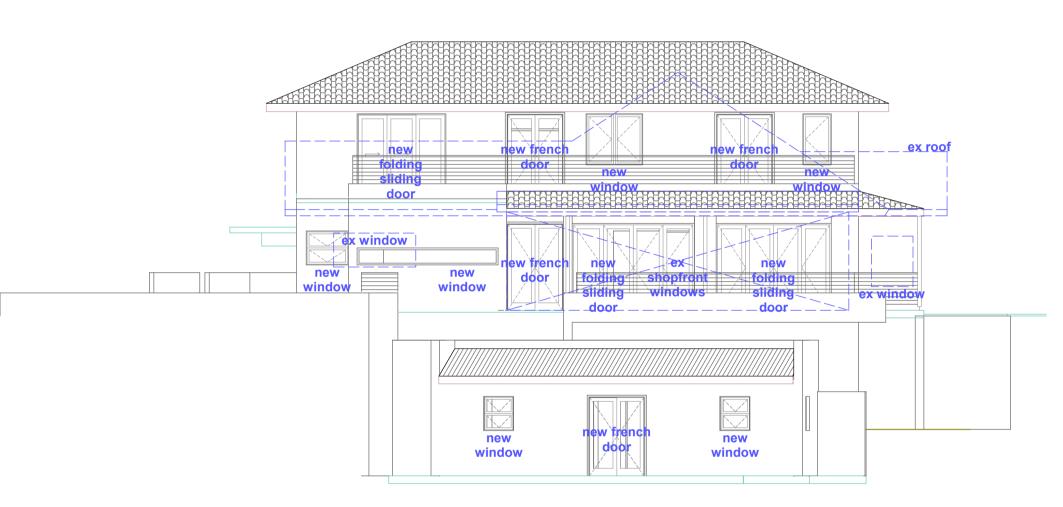


SOUTH EAST ELEVATION SCALE 1:100



3D VIEW FROM THE EASTERN CORNER OF THE SITE ON JOHN CANE ROAD



3D VIEW FROM ON THE CORNER OF JOHN CANE ROAD AND LAMONT ROAD

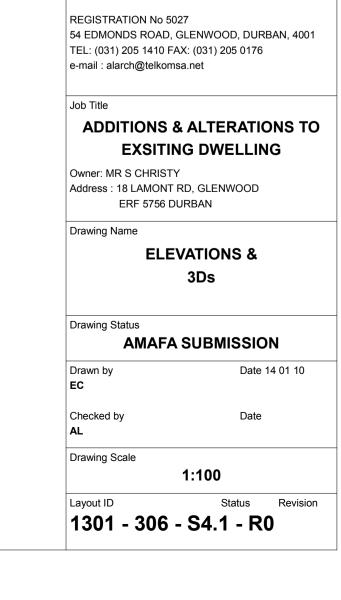

LEAD ARCHITECT

Company Title